
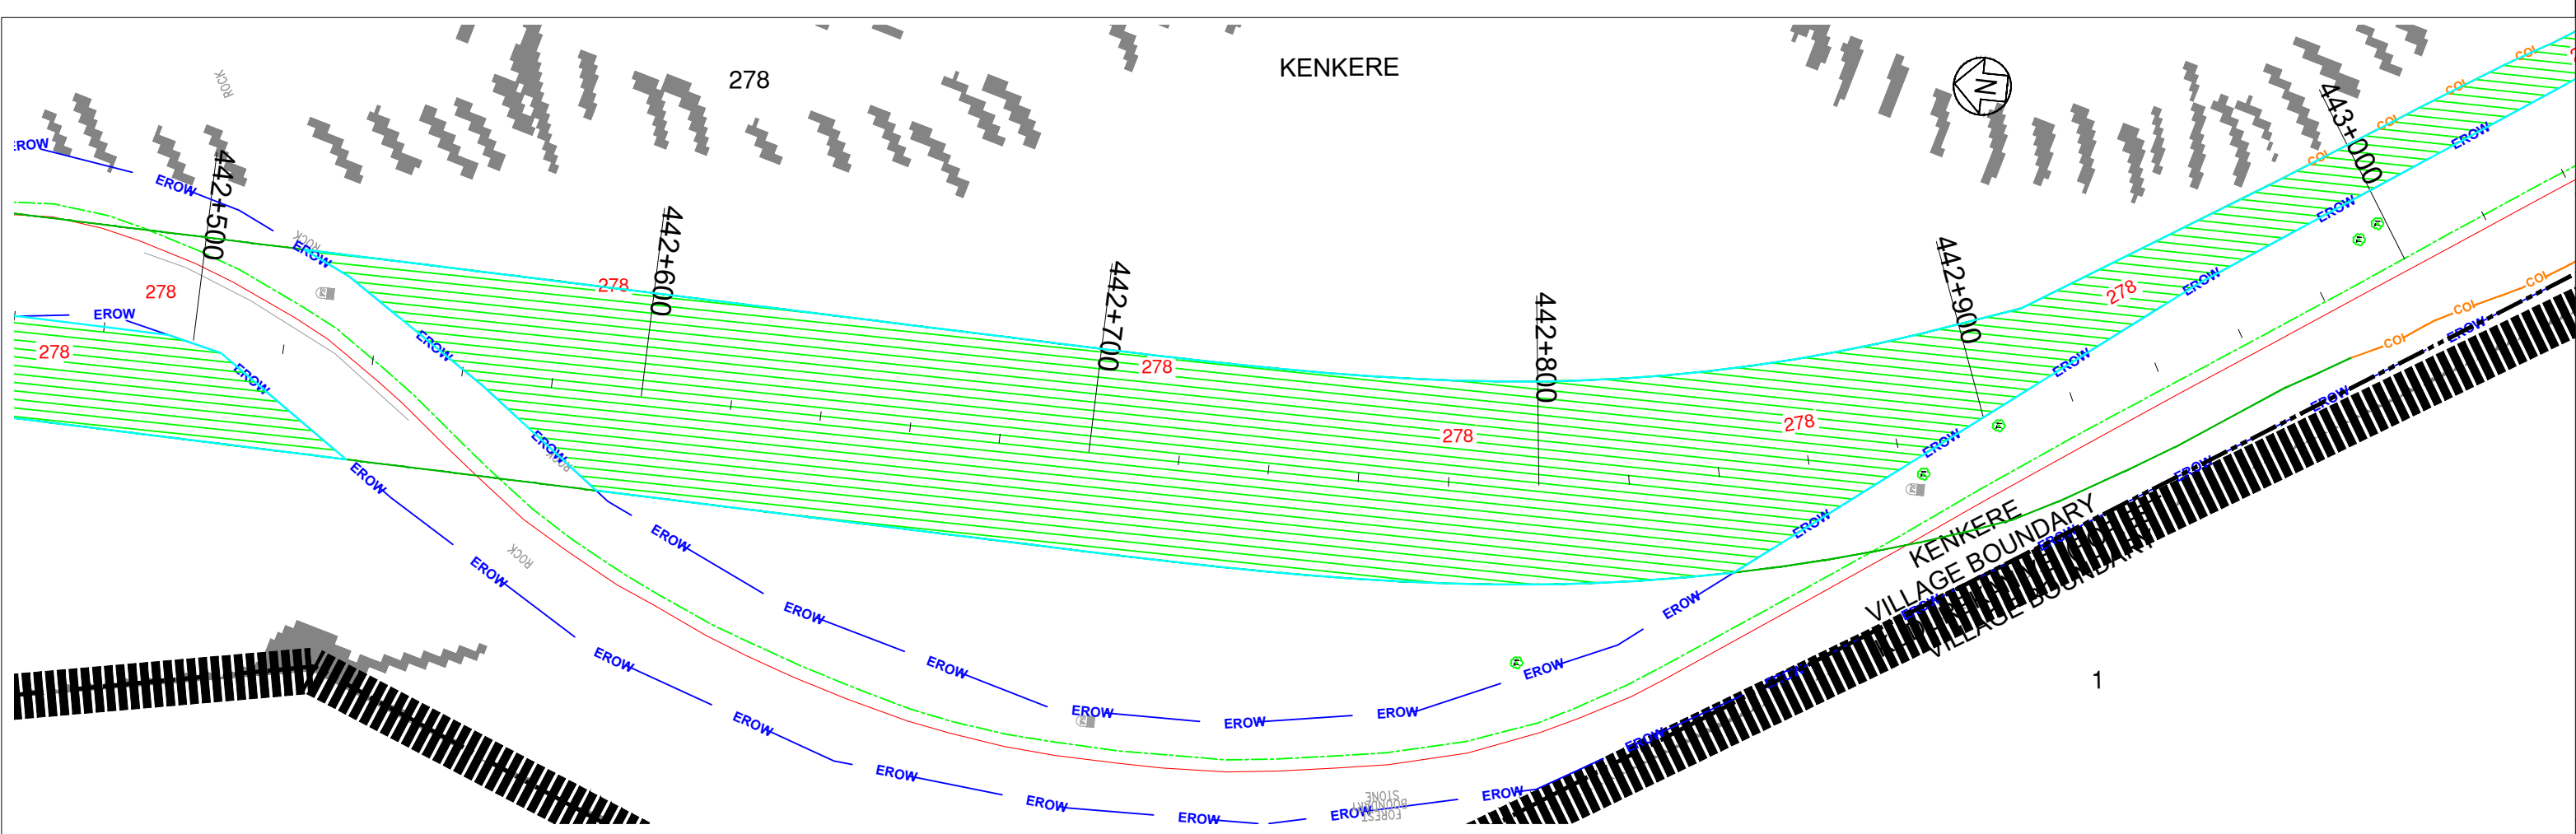
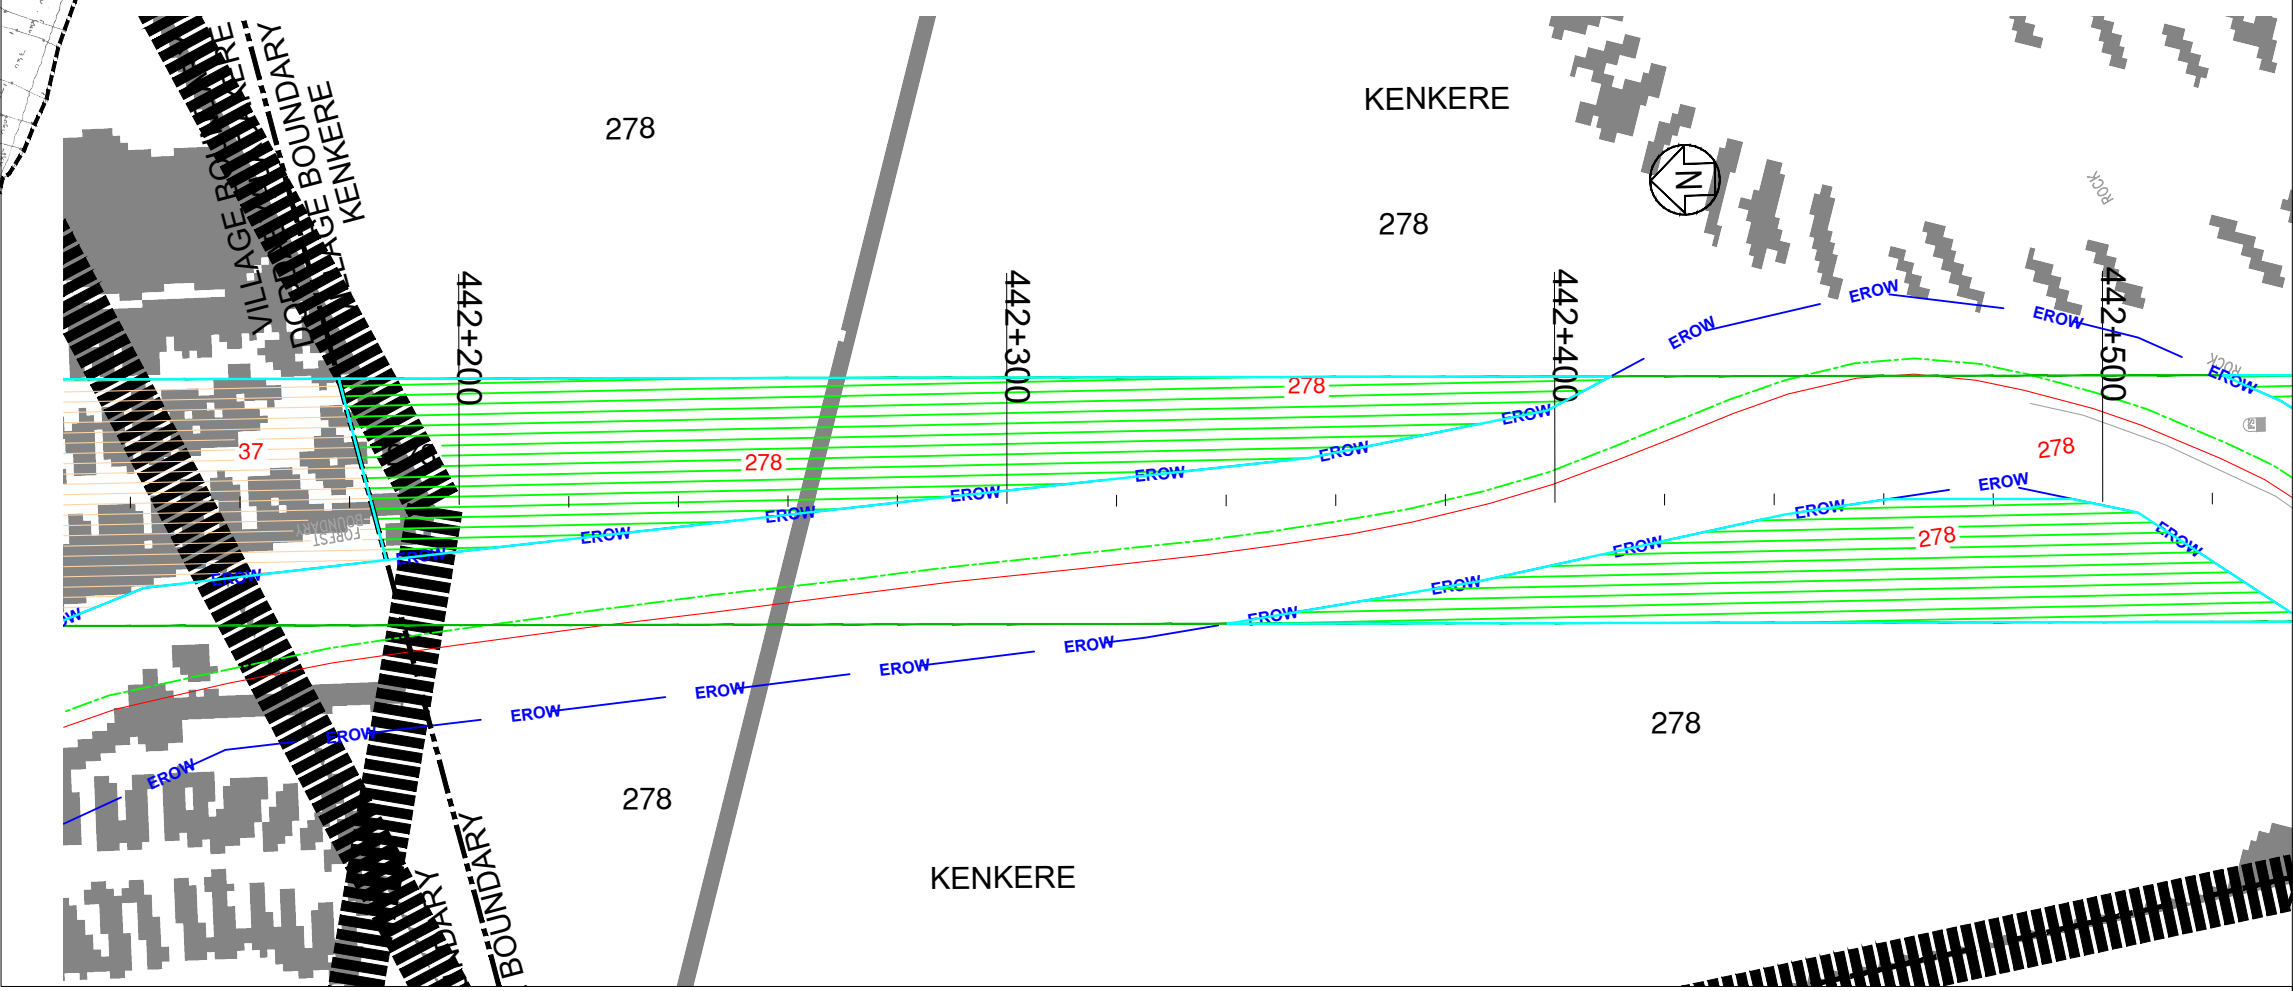
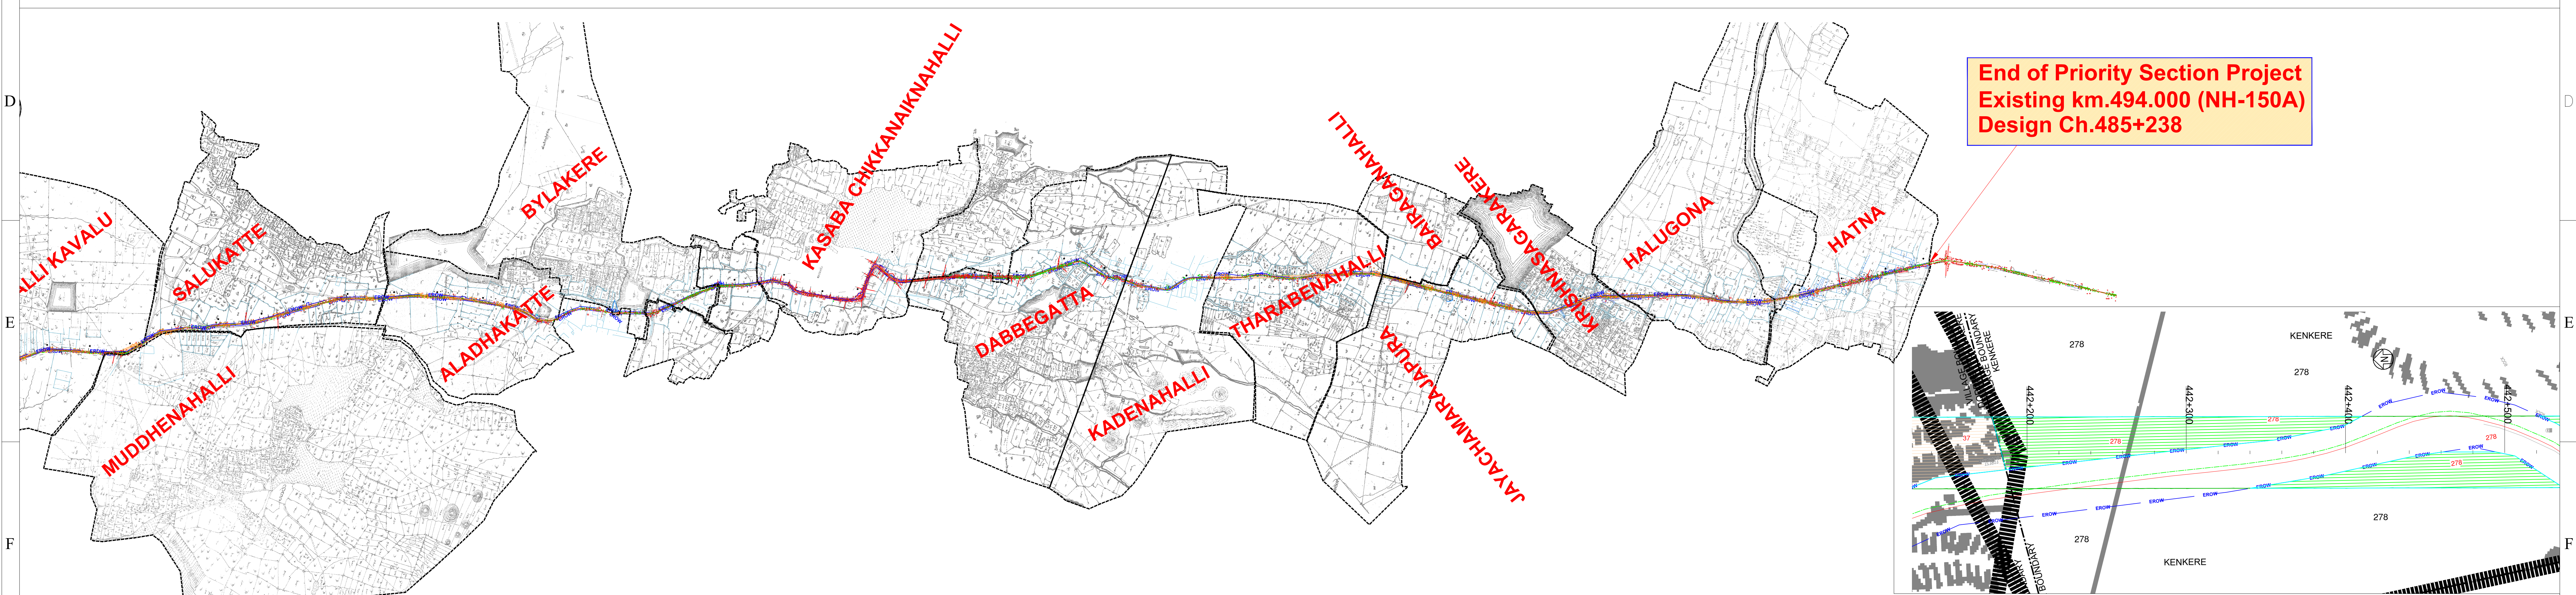


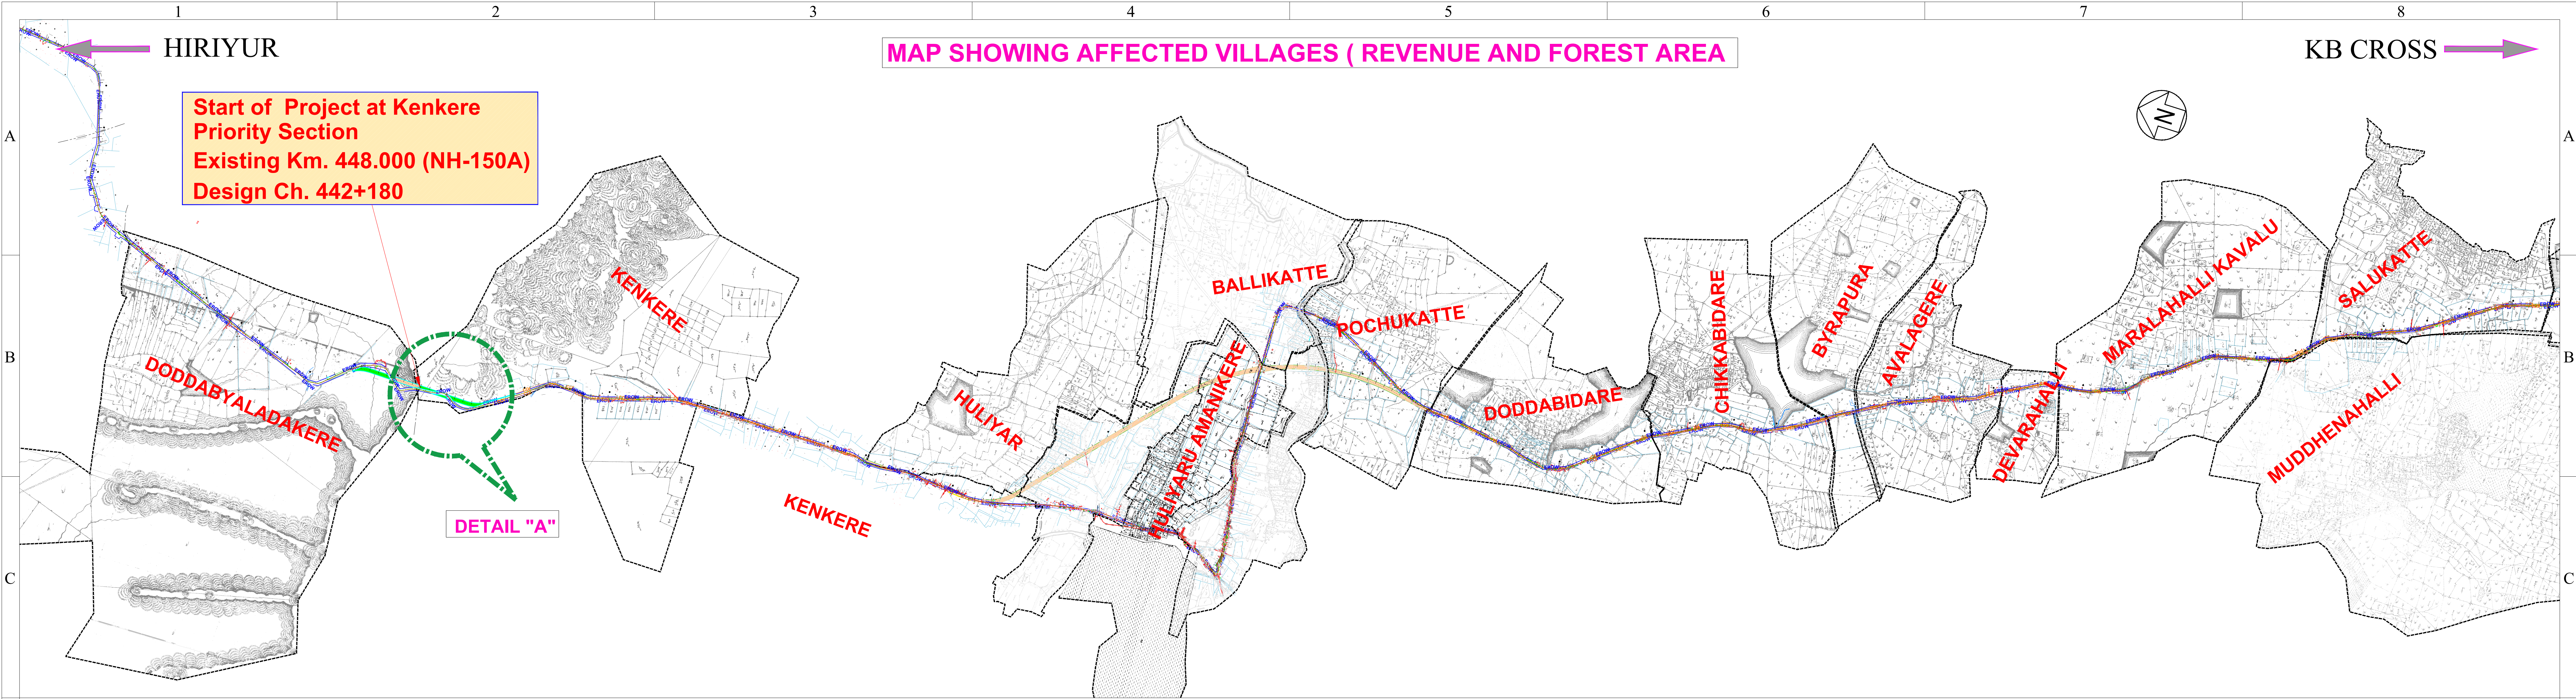

NH-150A-KENKERE VILLAGE AREA								
SL NO.	VILLAGE	Survey No	DESIGN CHAINAGE		DISTANCE IN MTRS	LHS AREA IN SQMTR	RHS AREA IN SQMTR	TOTAL AREA IN SQMTR
			FROM	TO				
1	KENKERE VILLAGE	278	442+185	442+410	225	4129.69	518.22	4647.91
		278	442+340	442+535	195	-	2653.99	2653.99
		278	442+560	443+315	755	11368.31	6584.61	17952.92
				Total	1175	15498.00	9756.82	25254.81

LEGENDS:-

Proposed Center Line: P.ROW (Green), COI (Red)

Corridor of Impact: COI (Red)

Existing Center Line: (Blue)

Village Name: (Blue)

Village Boundary: (Black)

Survey Line: (Blue)

Sub Division: (Blue)

Existing Road: (Blue)

Existing ROW: (Blue)

Survey No: 95

Land Acquisition: 95/1

Additional Land Acquisition: 27

Structures(Religious/Houses/Shops/others): (Red)

Scale: 1:1500

NOTES:

1. All dimensions are in millimeters or meters unless otherwise specified.

2. Dimensions are not to be scaled and only written dimensions to be followed.

3. Existing KM stones present at site represents SH-19 chainages.

REV	DATE	DESCRIPTION OF REVISIONS	BY
1			
2			
3			

CLIENT:

Government of Karnataka

Ministry of Road Transport & Highways
Government of India

(PW, P&IWT Department)
(National Highways)

CONSULTANT:

Feedback Infra Pvt. Ltd.

No.14, Langford Garden, 1st Floor,
Langford Avenue, Lalbagh Road,
(Near Richmond Circle)
Bangalore - 560 025,INDIA
Tel:+91-80-42840500
Fax:+91-80-41320989

The information contained herein is Confidential & Property of Feedback Infra Pvt. Ltd. and not for Publication. The Information is Issued on the Understanding that no part thereof shall be Copied or Communicated to a Third Party without Authorisation in Writing from Feedback Infra Pvt.Ltd.

Drawn by:	GU	STATUS:	LAND ACQUISITION PLAN
Designed by:	KPG	PROJECT:	Consultancy services for Feasibility Study, Detailed Project Report, Survey and Preparation of Land Plan for widening to two lane with paved shoulders Jevergi-Chamarajanagar Section of NH-150A in the State of Karnataka on EPC mode. Package (HIRIYUR TO KB CROSS)
Checked by:	SM	TITLE:	COMBINED VILLAGE MAP
Approved By:	MBS	DRG NO.:	FIPL/HI-KBC/NH-150A/683/VM-1
Scale: 1:1500	Date: June. 2020	REV. R0	SHEET 1 of 1