



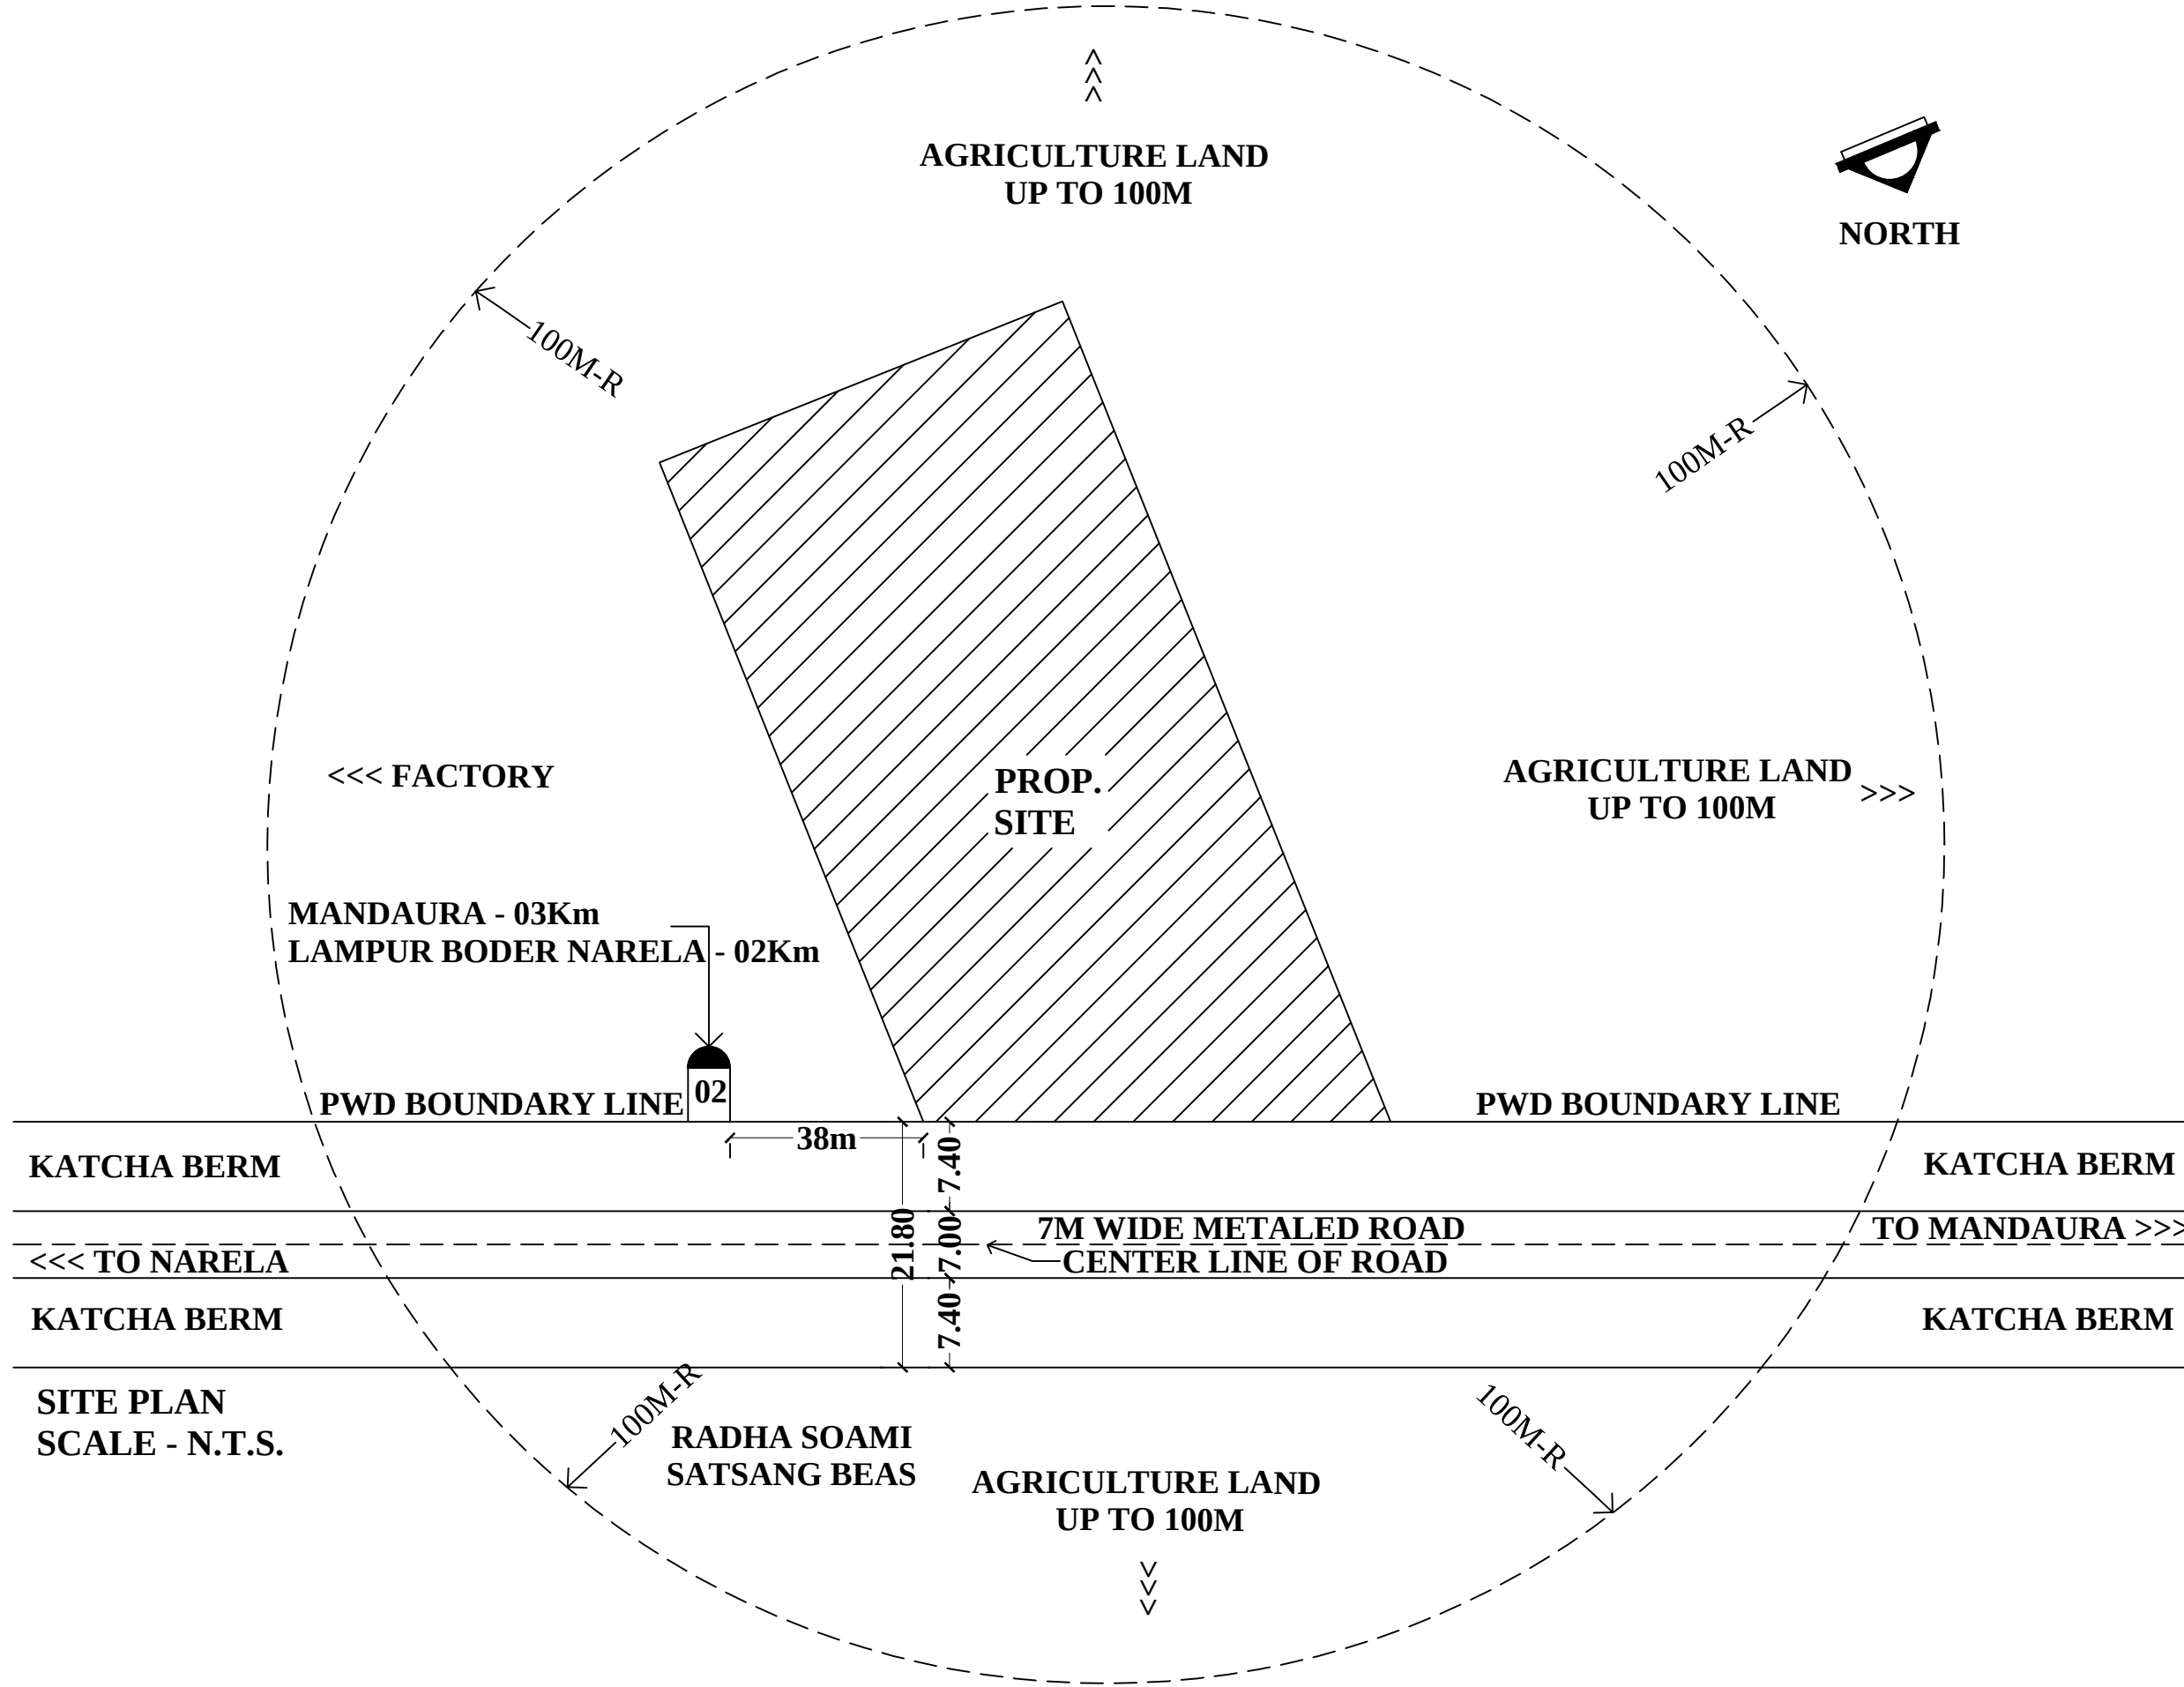

SITE/LAYOUT PLAN FOR PERMISSION OF DIVERSION OF FOREST LAND FOR ACCESS TO MIDDLE SCHOOL BELONGING TO AURORA FOUNDATION ON NARELA - MANDAUARA ROAD, NEAR KM STONE NO. 02, AT VILLAGE NAHARA, TEHSIL & DISTT. SONIPAT (HARYANA).

KHASRA NO. 88//25/2, 92//5/1, 5/2, 5/3, 6/1, 6/2, 6/3

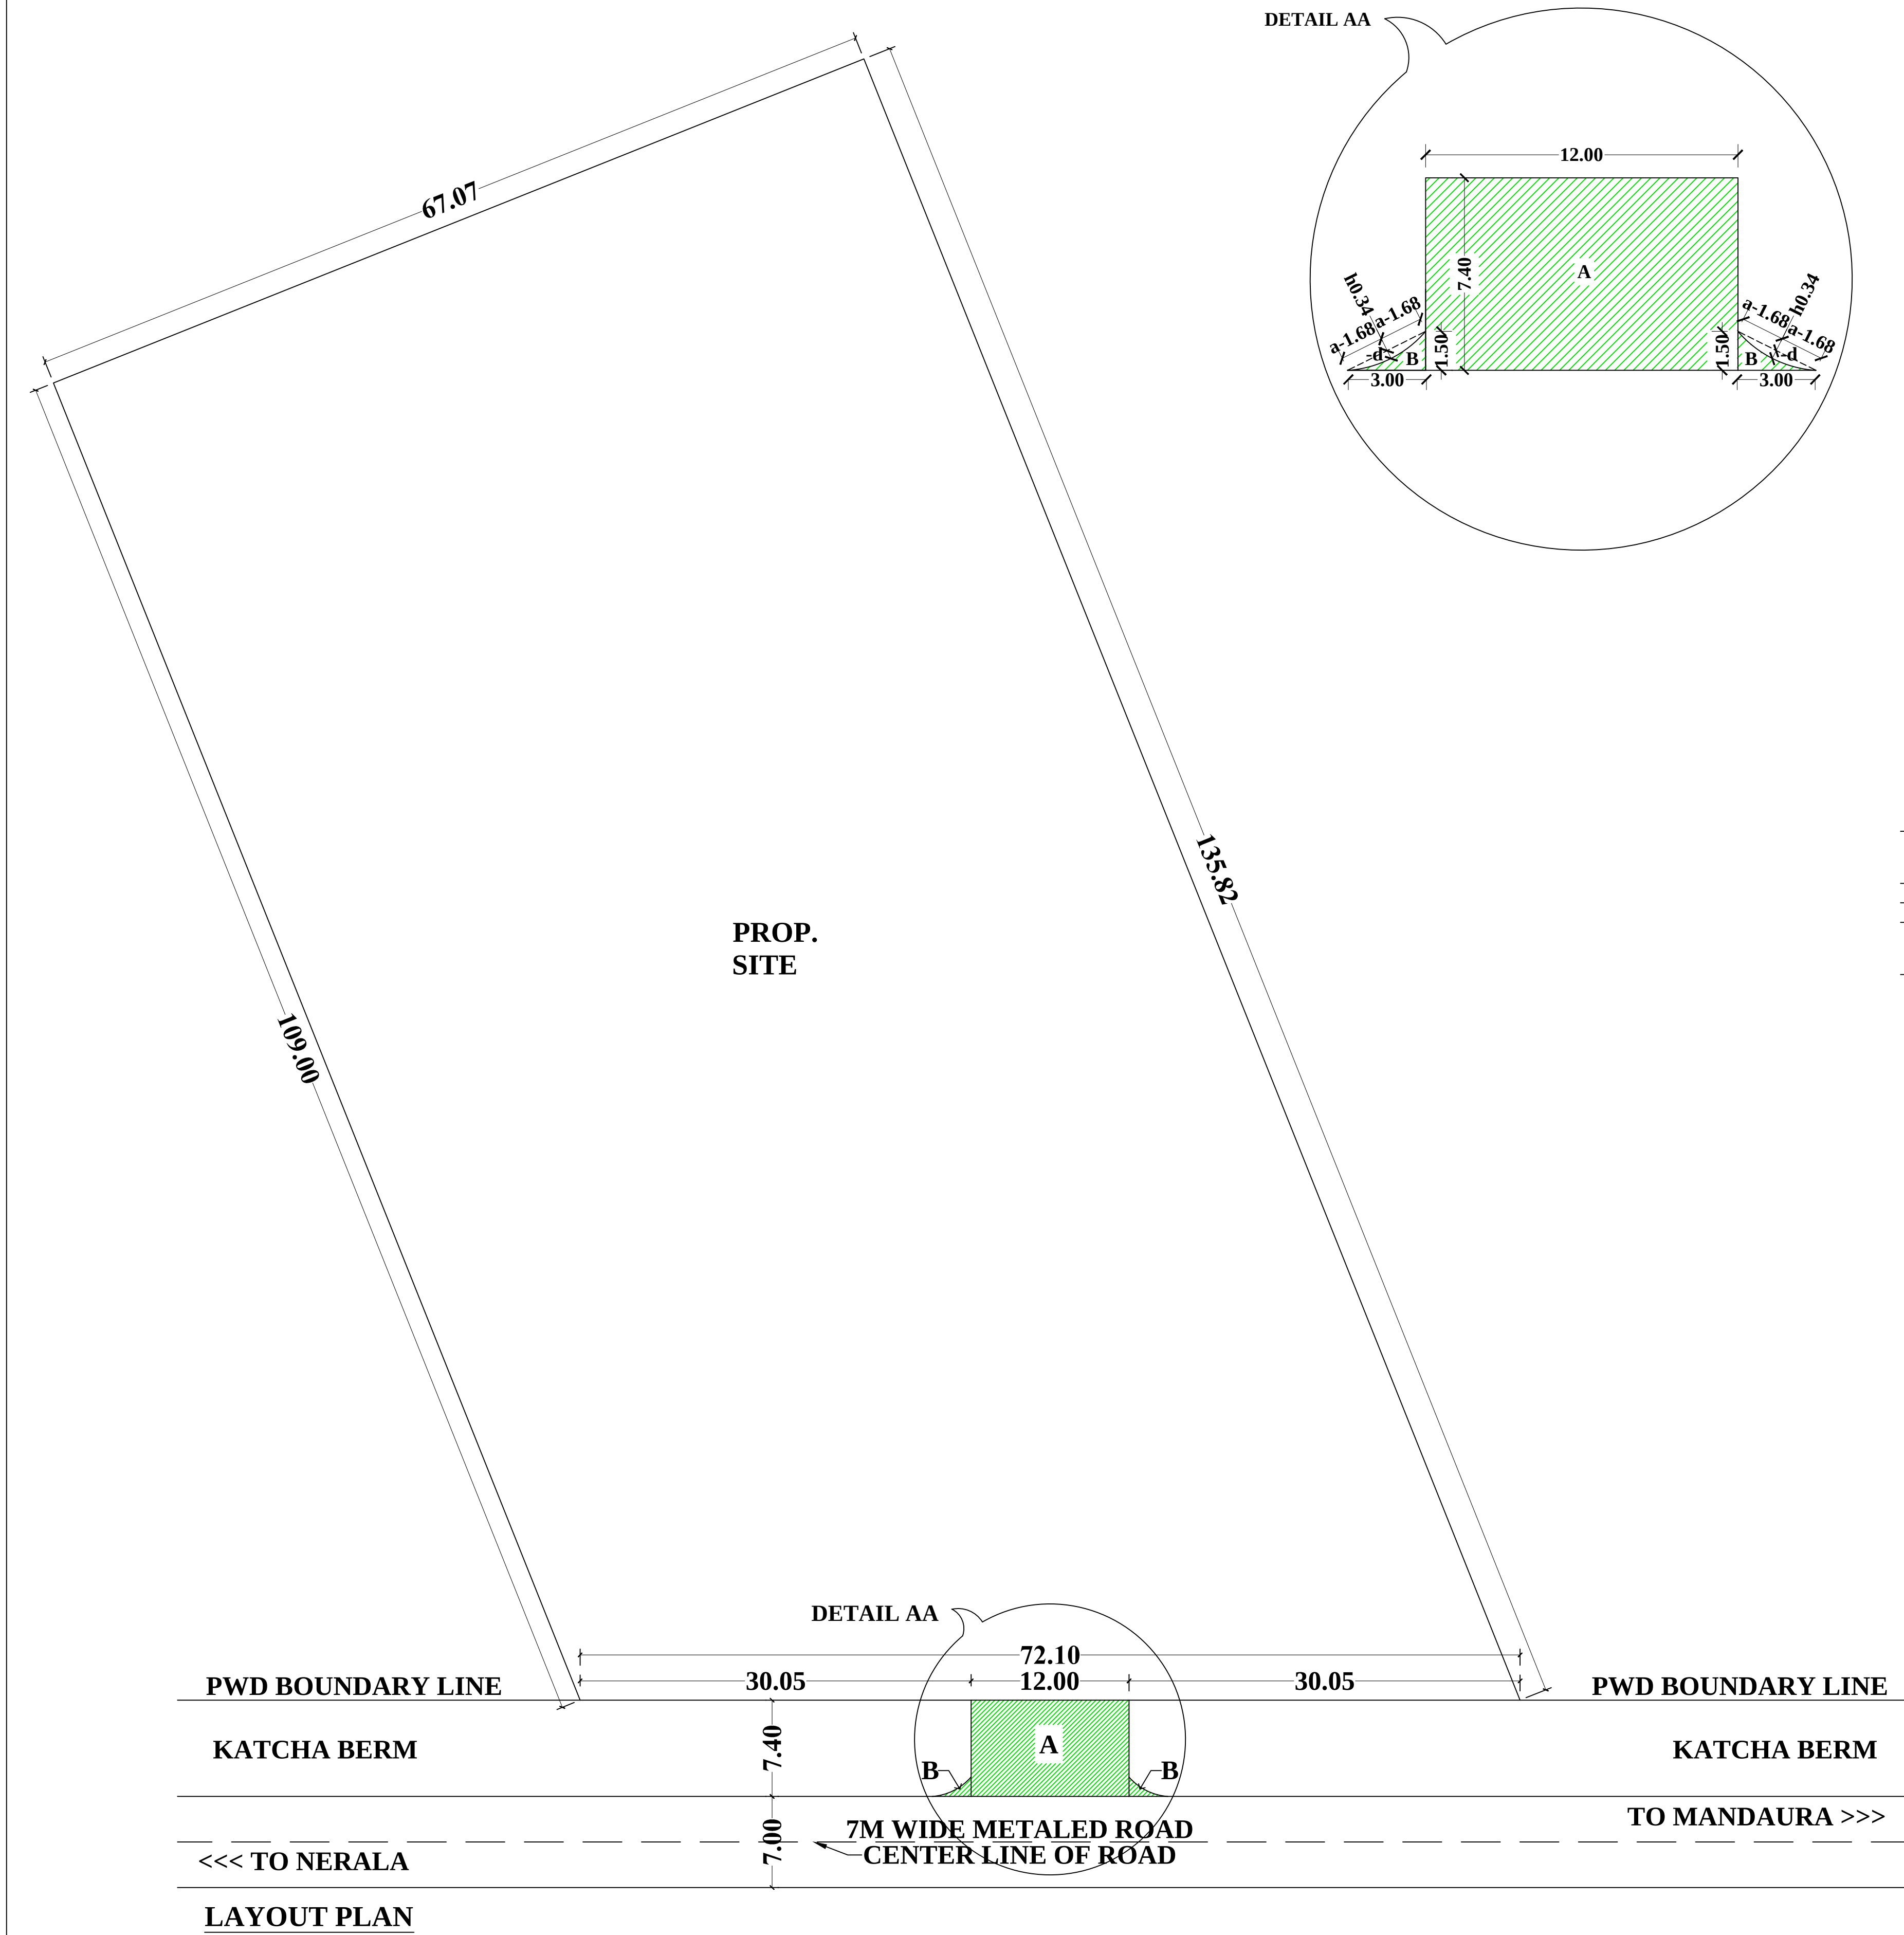

FOREST AREA :-

AREA 'A' = 12.00 x 7.40
= 88.80 SQM
AREA 'B' X 2 = 2[($\frac{1}{2}$ x3.00 x 1.50)-(d)]
= 2[(2.25)-($\frac{1}{3}$ ah)]
= 2[(2.25) - ($\frac{1}{3}$ x 1.68 x 0.34)]
= 2(2.25 - 0.76)
= 2x1.49
= 2.98 SQM

TOTAL AREA (A+B) = 88.80 + 2.98
= 91.78SQM.
= 0.0091Ha.

NON FOREST AREA = 8210.04 SQM.
= 0.8210Ha.

SCALE:- AS SHOWN

DATE:- 18-05-2018

PARVEEN GUPTA
M/S REAL BUILDERS
NAER PVR CINEMA,
OPP. NATHU SWEETS
G.T. ROAD PANIPAT (HR)
MOB. NO. 9896098555, 9215698555
MAIL ID : parveen5113@yahoo.com

DRAWN BY :-PARVEEN GUPTA

DRG. NO. FOREST/NAHARA/1461

APPLICANT SIGN.