




Name of Project: Construction of New BG Railway Line in Forest lands in various villages of Shimoga & Davangere District in favour of Deputy Chief Engineer, construction, South Western Railway Mysuru

LEGEND	
	FOREST AREA
	By 24c
	RAILWAY BOUNDARY
	CENTRE LINE
CHANGING OF LAND WIDTH	
	PRE-WIDTH / NEXT WIDTH
	NODE AT EVERY 80m INTERVAL

GPS MAP SHOWING AREA FOR THIMLAPURA VILLAGE (Forest Area: 4.96 Hectares)

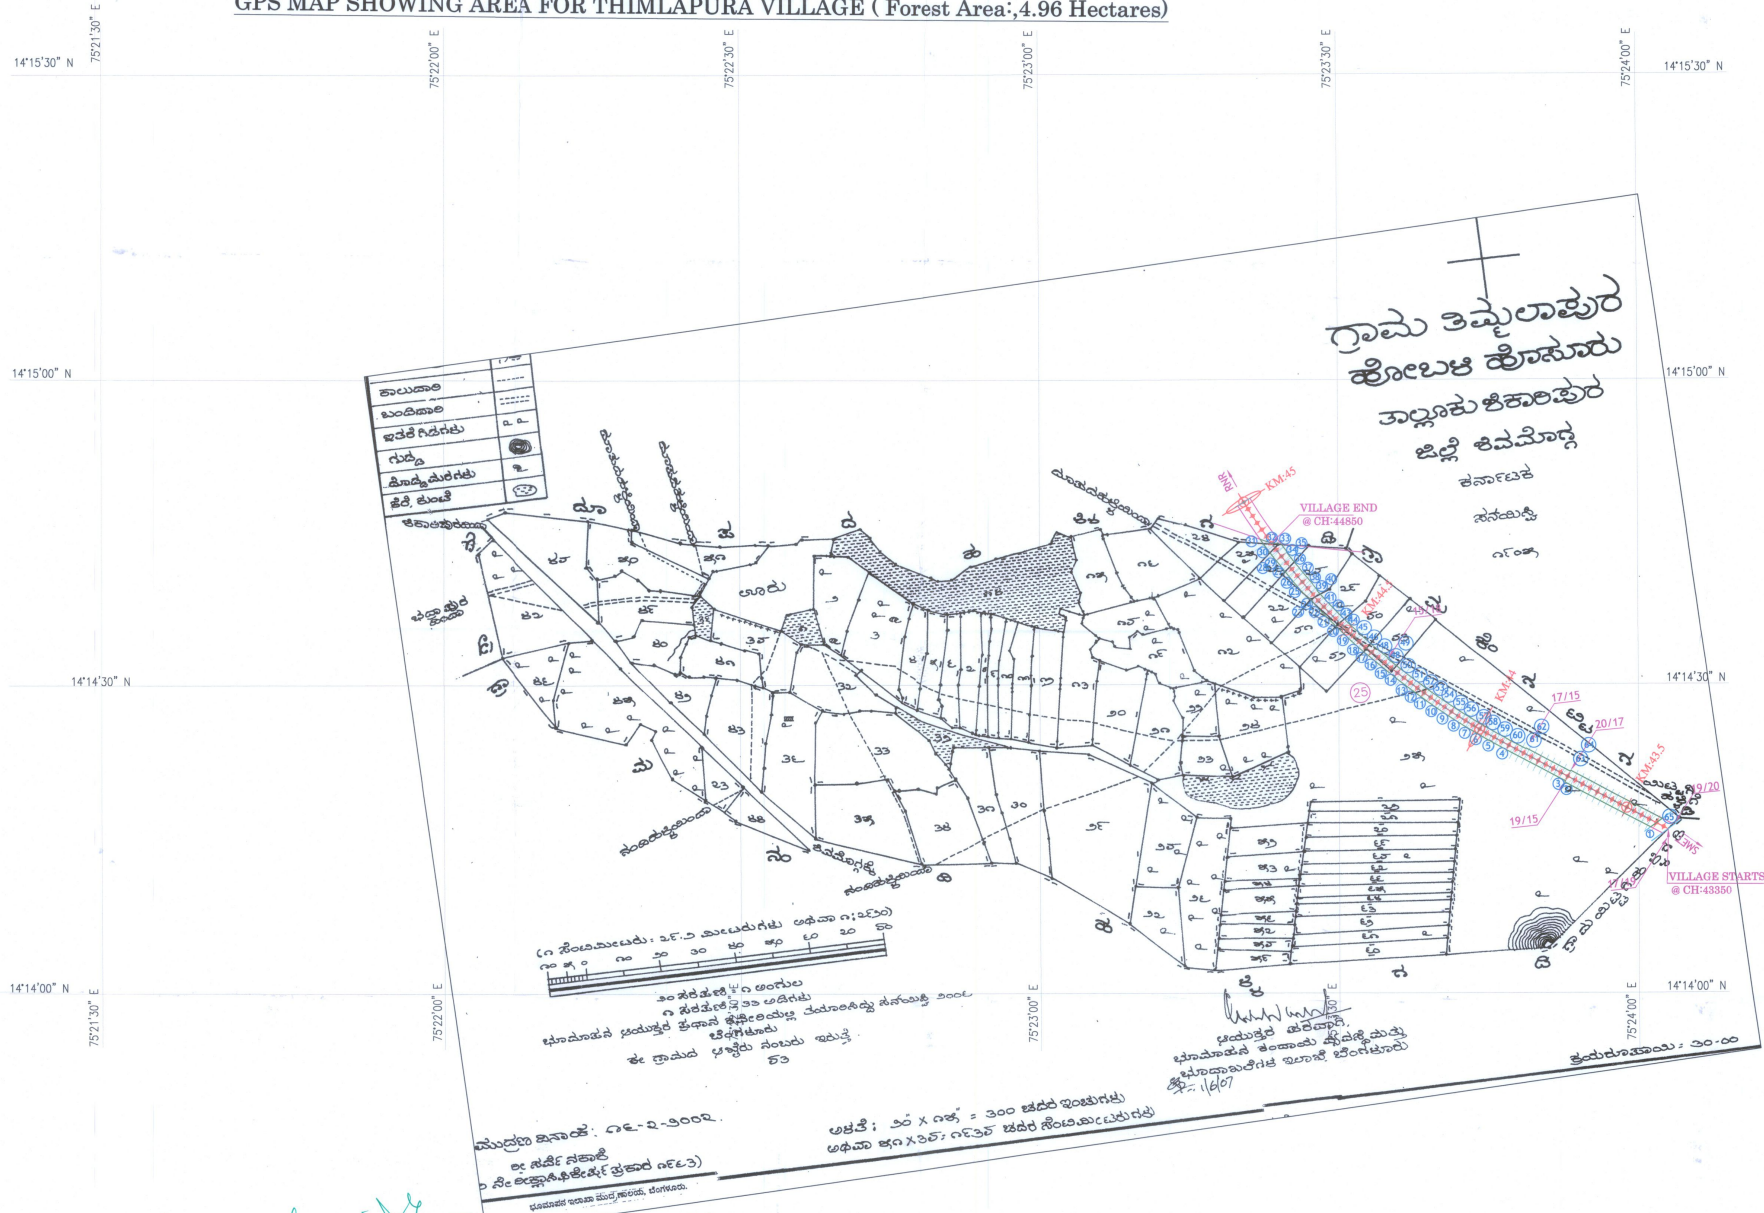

[Handwritten signatures and notes in Kannada]

[Handwritten signatures and notes in Kannada]
Deputy Conservator of Forests,
Sagar Division, SAGAR

[Handwritten signatures and notes in Kannada]
AXEN/CN/MYS
Dr. Chief Engineer
Construction
South Western Railway, Mysuru