


66KV LINE 220K.V DEVIGARH S/S TO 66KV ROHARJAGIR S/S
T-OFF 66KV S/S BHASMARA

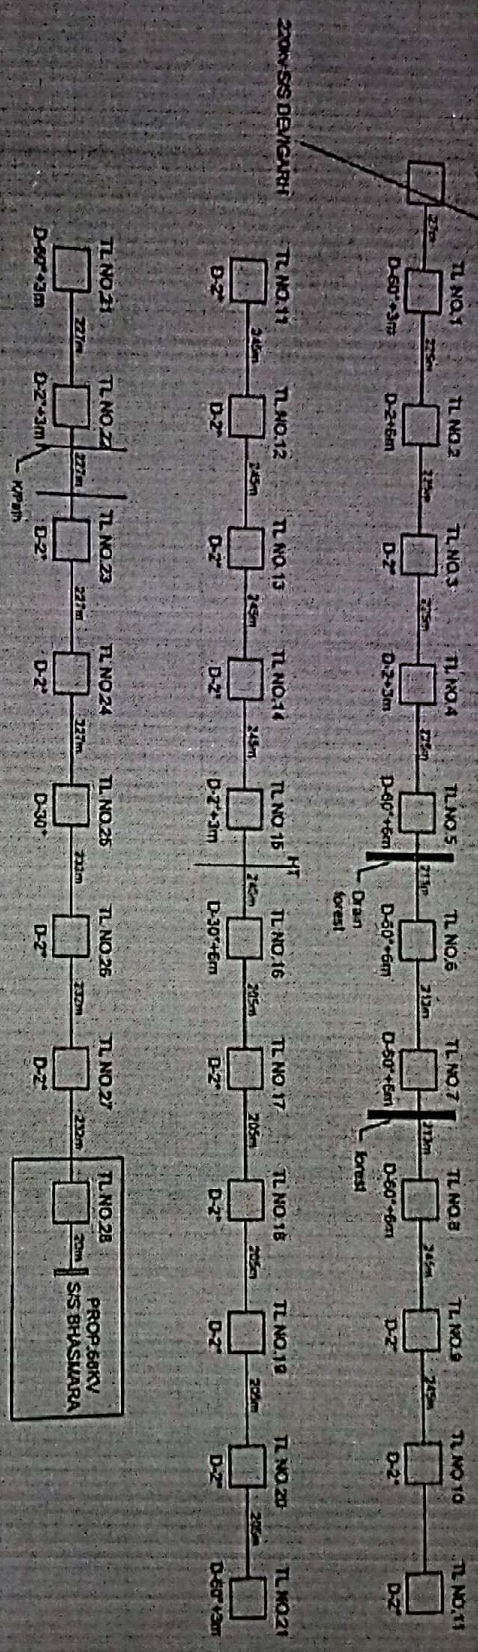

ABSTRACT				
Sr. No.	Type of Tower	No.	3MTR EXT.	6MTR EXT.
1	D-2"	10	3	1
2	D-30"	2	0	1
3	D-80"	7	2	4
TOTAL		28	5	6

LENGTH OF LINE = 6.170KM(SIC on DIC)
SIZE OF CONDUCTOR = 0.250"
SIZE OF EARTHWIRE = 7/2.24mm

Asstt. Executive Engineer
T.L. Sub Division,
P.S.P.C.L., PATIALA

सी.जी. बरगवादी सिंह
डी.ओ., भंडार पाटाला

COUNTERSIGNED
D.O., PATIALA

25 NOV 2019