



NIOLIKALAN CROSSING CH-171+200

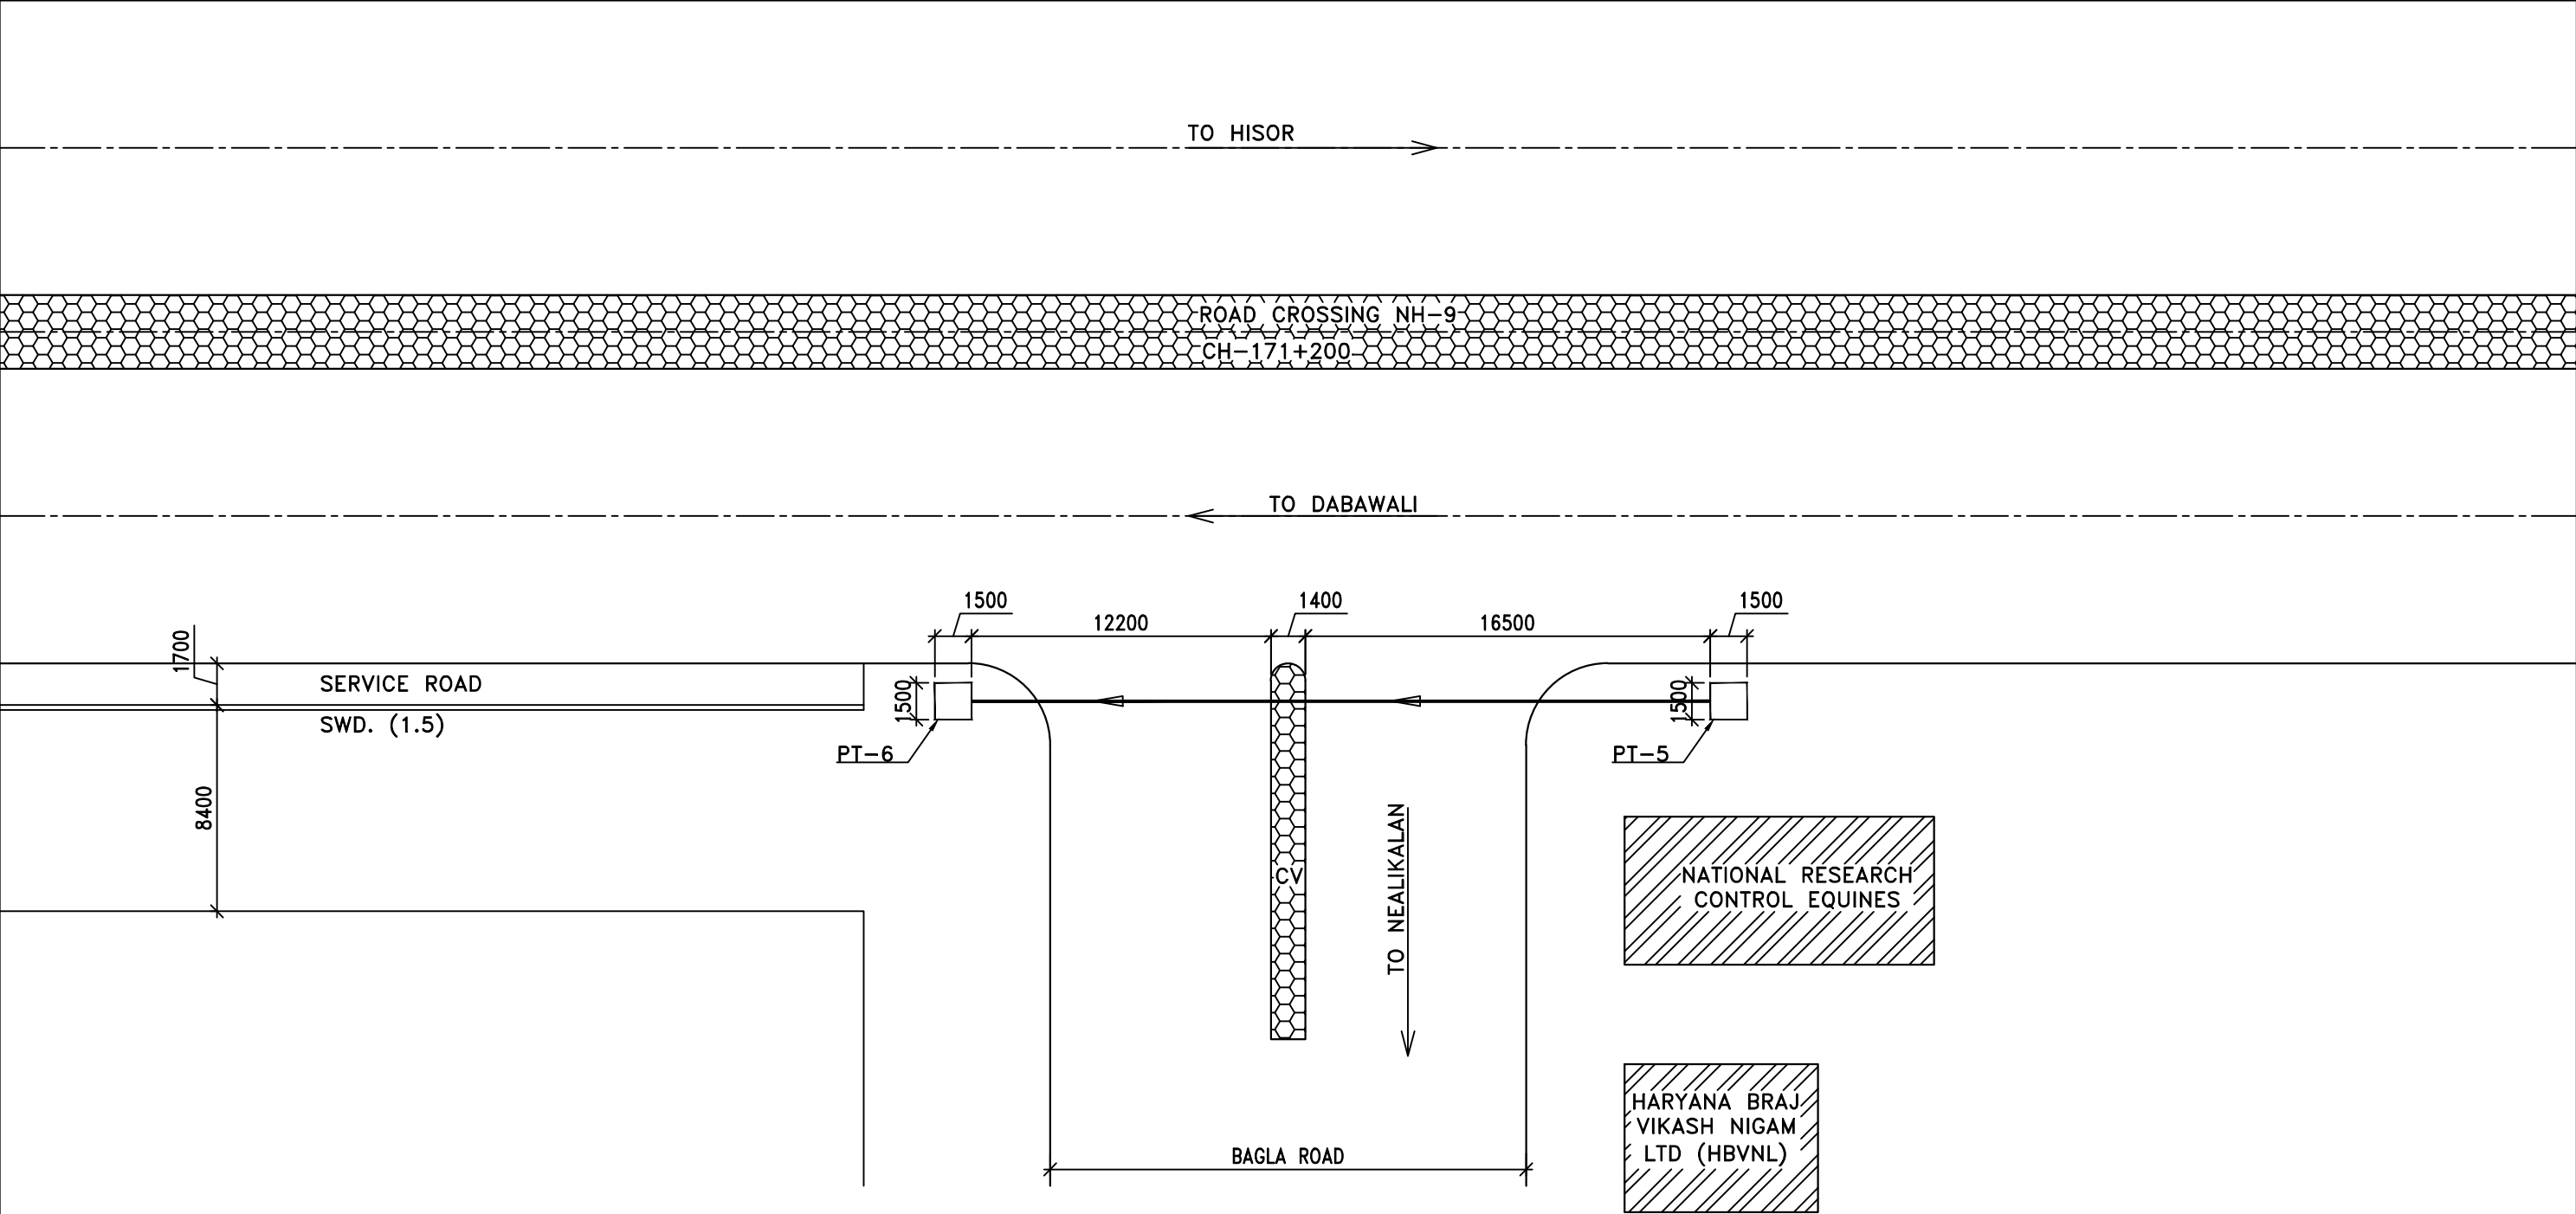

VIKASH NAGAR CROSSING CH-182+350

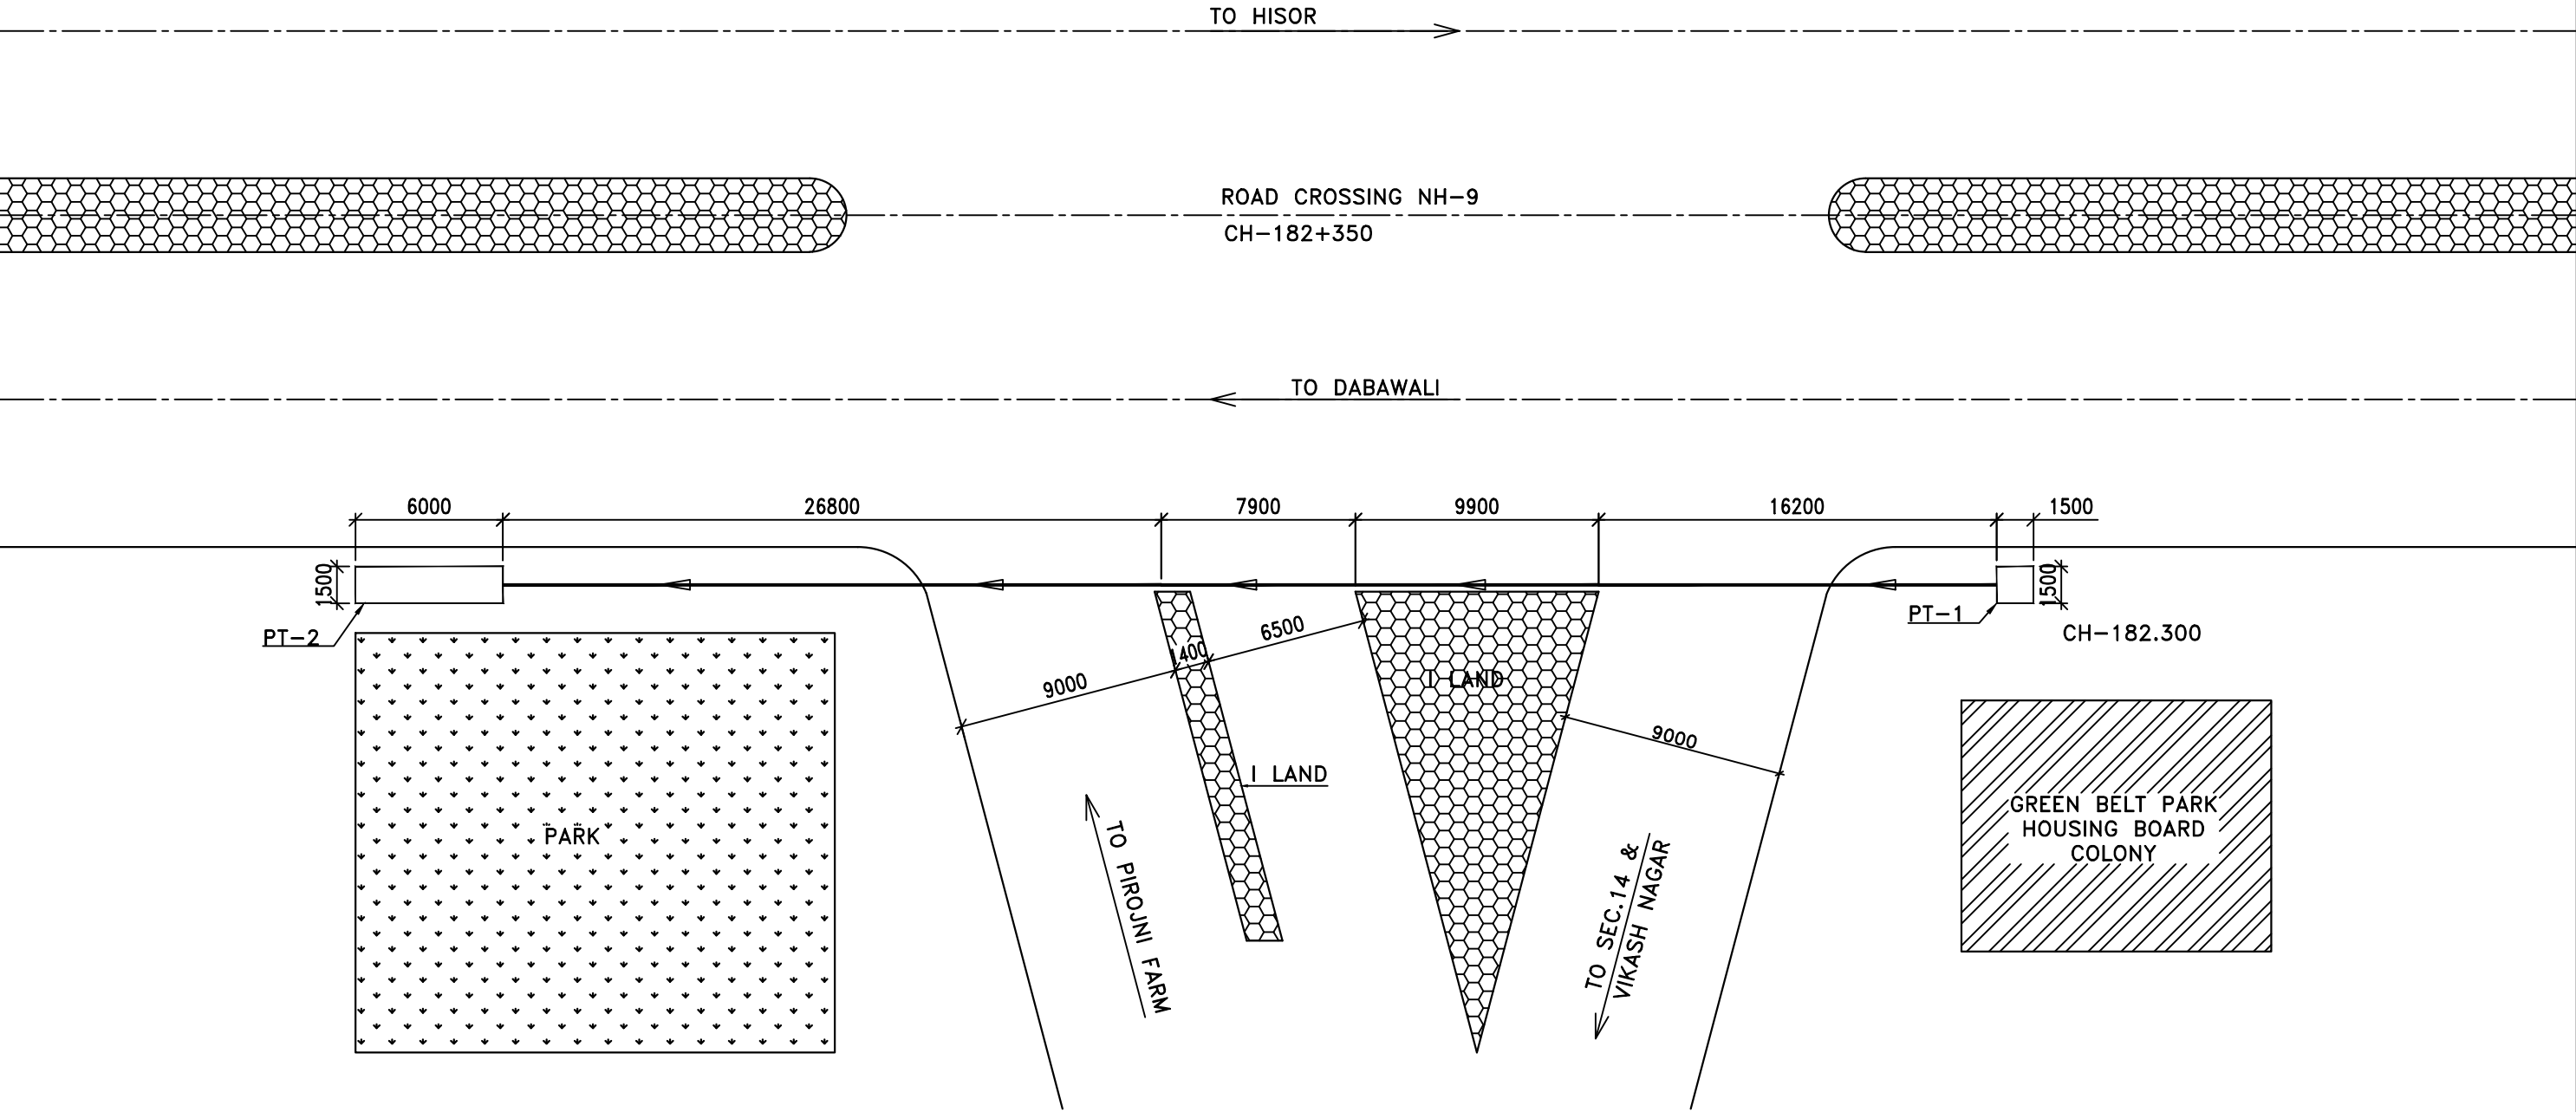


VIKASH NAGAR CROSSING CH-182.500

TO HISOR

ROAD CROSSING NH-9
CH-182+350

TO DABAWALI

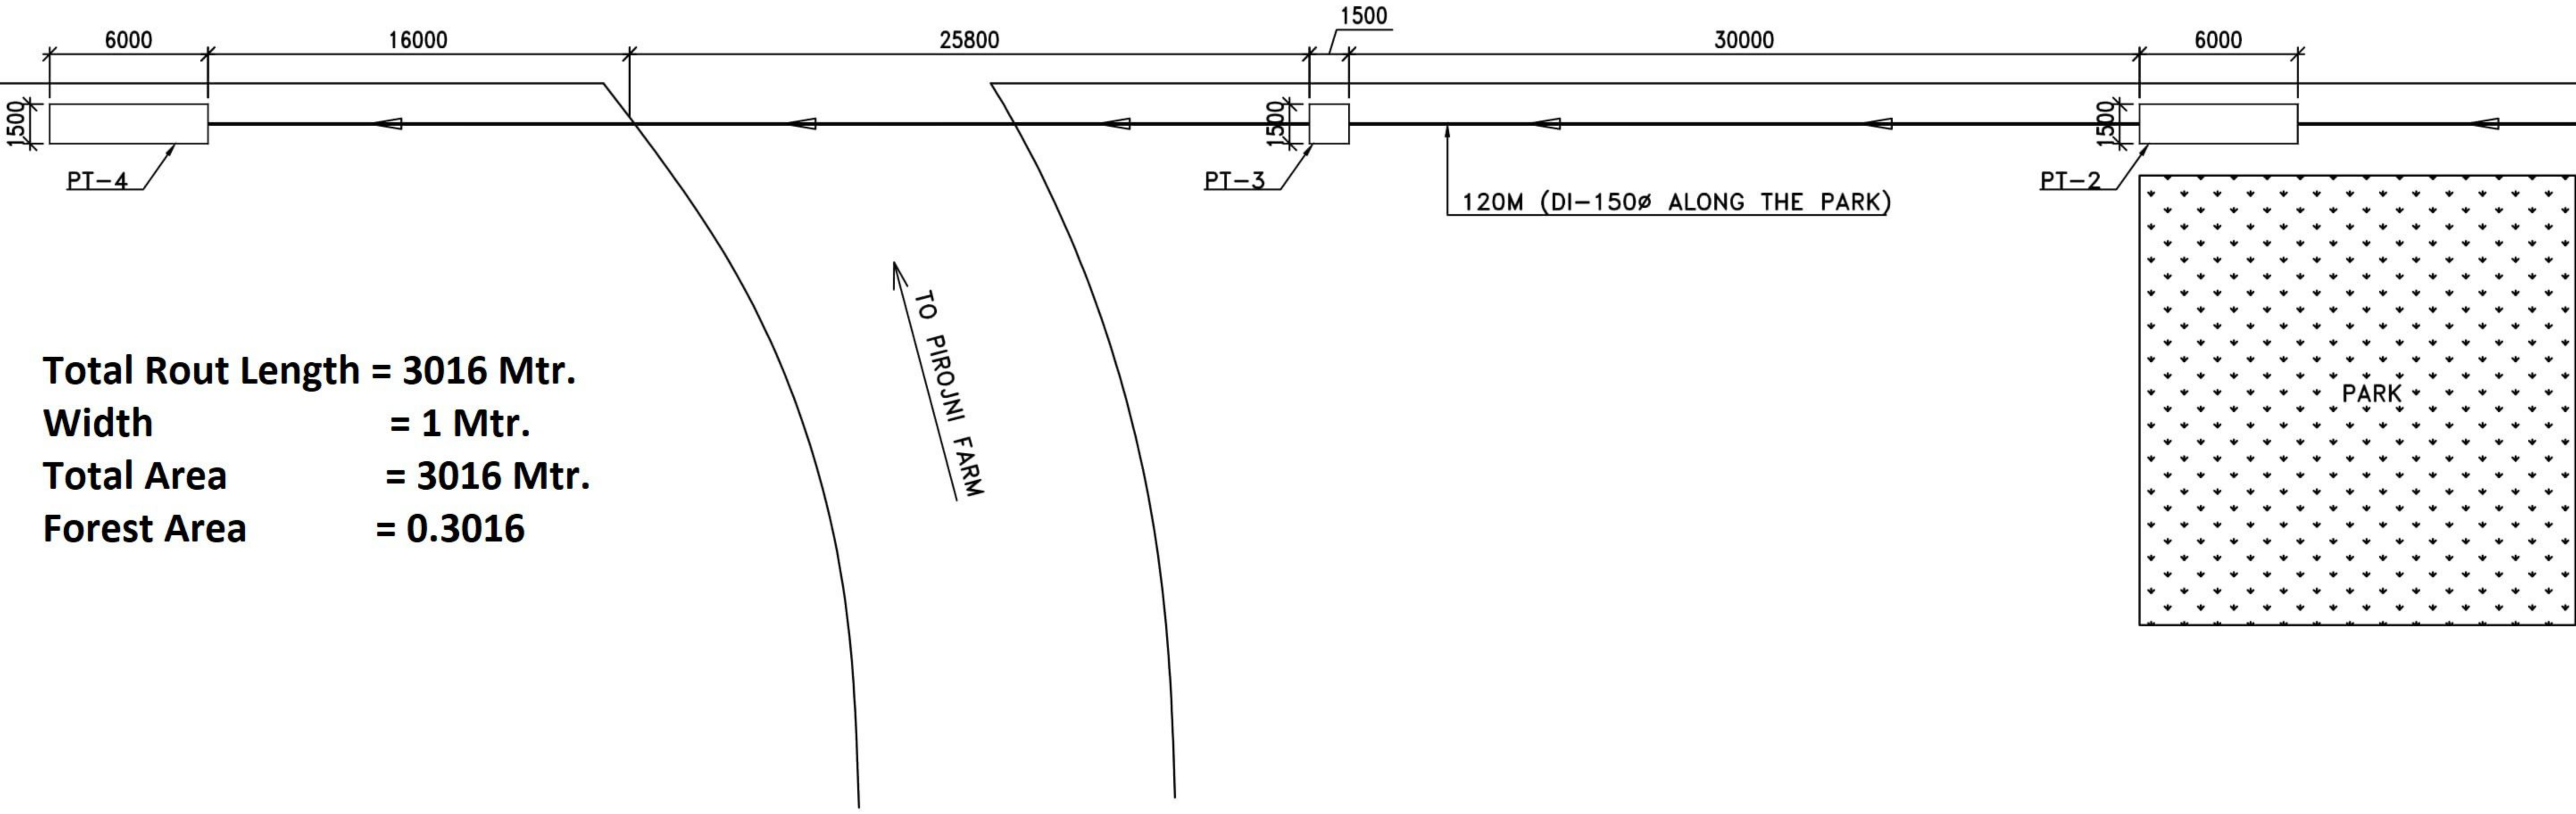

Total Rout Length = 3016 Mtr.
Width = 1 Mtr.
Total Area = 3016 Mtr.
Forest Area = 0.3016