


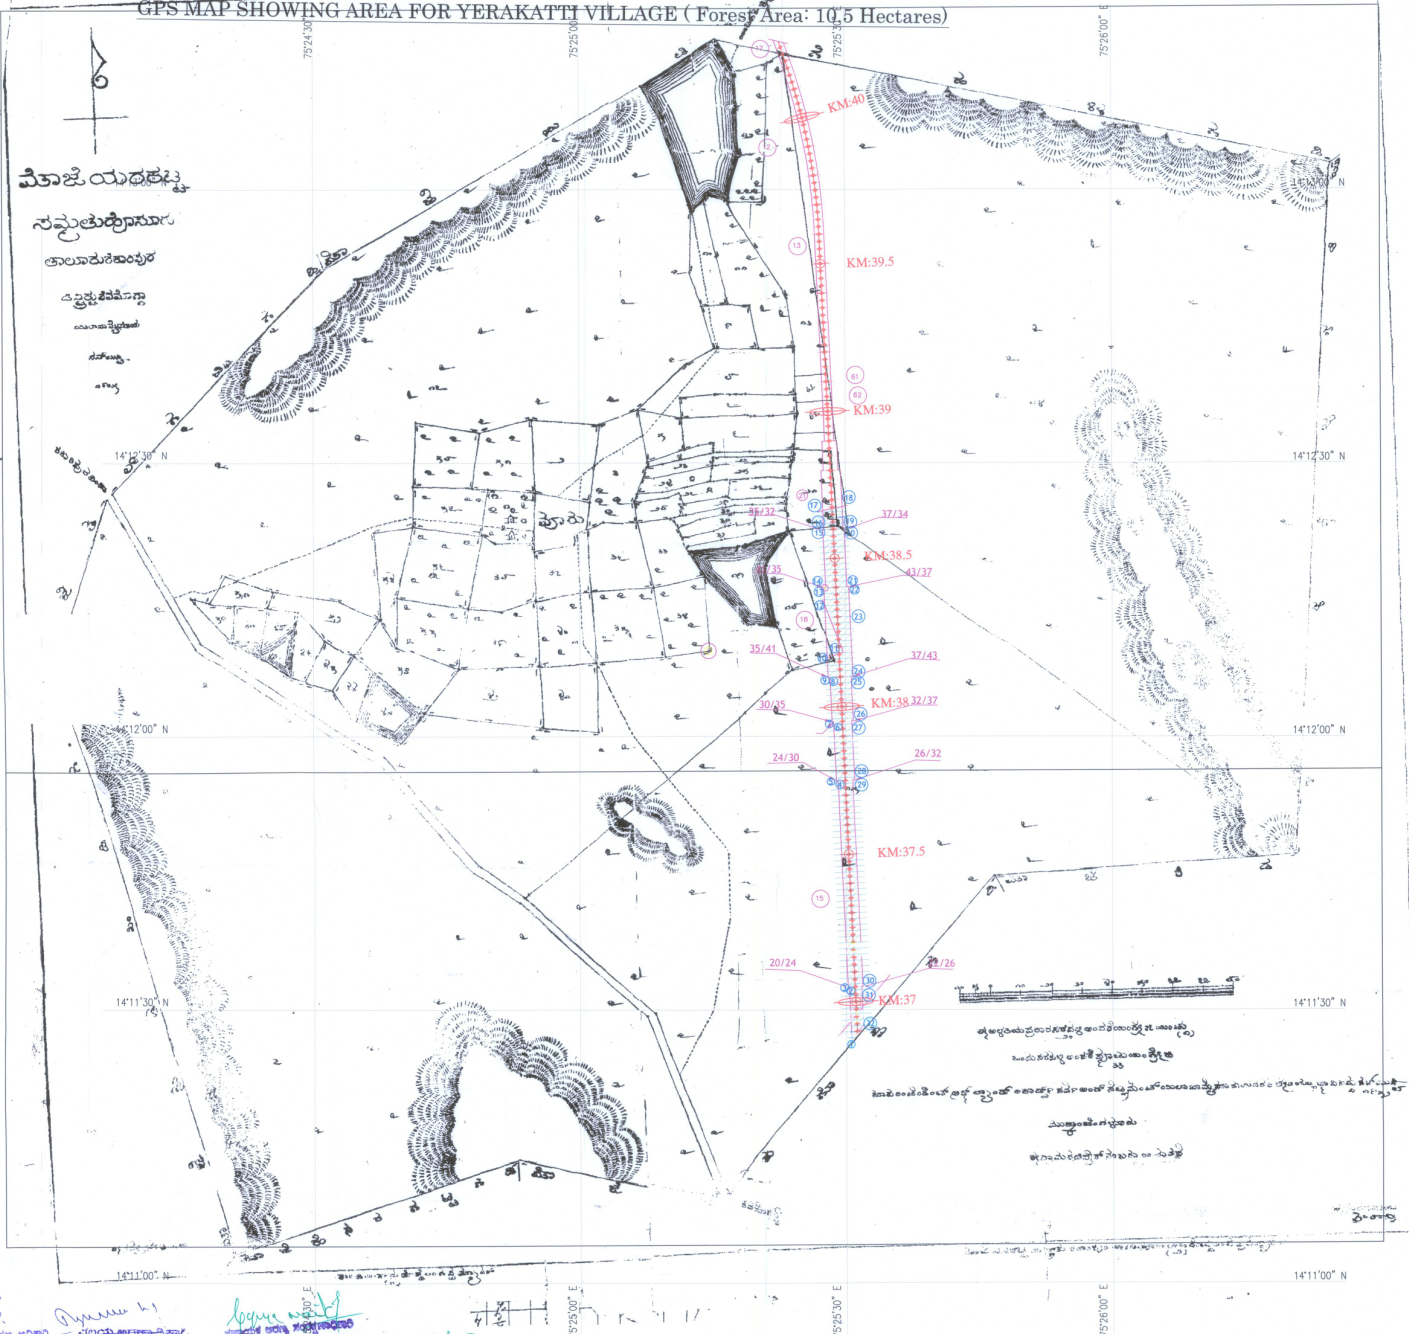

Name of Project: Construction of New BG Railway Line in Forest lands in various villages of Shimoga & Davangere District in favour of Deputy Chief Engineer, construction, South Western Railway Mysuru

GPS MAP SHOWING AREA FOR YERAKATTI VILLAGE (Forest Area: 10.5 Hectares)

LEGEND	
	FOREST AREA
	R/No
	RAILWAY BOUNDARY
	NOTIFY LINE
	CHAINAGE OF LAND WIDTH
	PER WIDTH (NEST WIDTH) MARK AT EVERY 50m INTERVAL



166
ಎಲ್ಲಾ ಮಾಹಿತಿ ಉಚಿತ
ಮಾಹಿತಿಗಾಗಿ
ಅಧಿಕಾರಿಗಳಿಗೆ
ಮಾಹಿತಿಗಾಗಿ
ಅಧಿಕಾರಿಗಳಿಗೆ
ಅಧಿಕಾರಿಗಳಿಗೆ

Deputy Conservator of Forests
Sagar Division, SAGAR

AXEN/CN/MYS

Dr. Chief Engineer
Construction
South Western Railway, Mysuru