


KANDUNG COMPARTMENT (HANUMAN JHORA) BIRIK BEAT , SEVOKE RANGE, KURSEONG FOREST DIVISION, DIST- DARJEELING, WEST BENGAL (LAT: 26°57'29.297" LONG: 88°26'06.659")

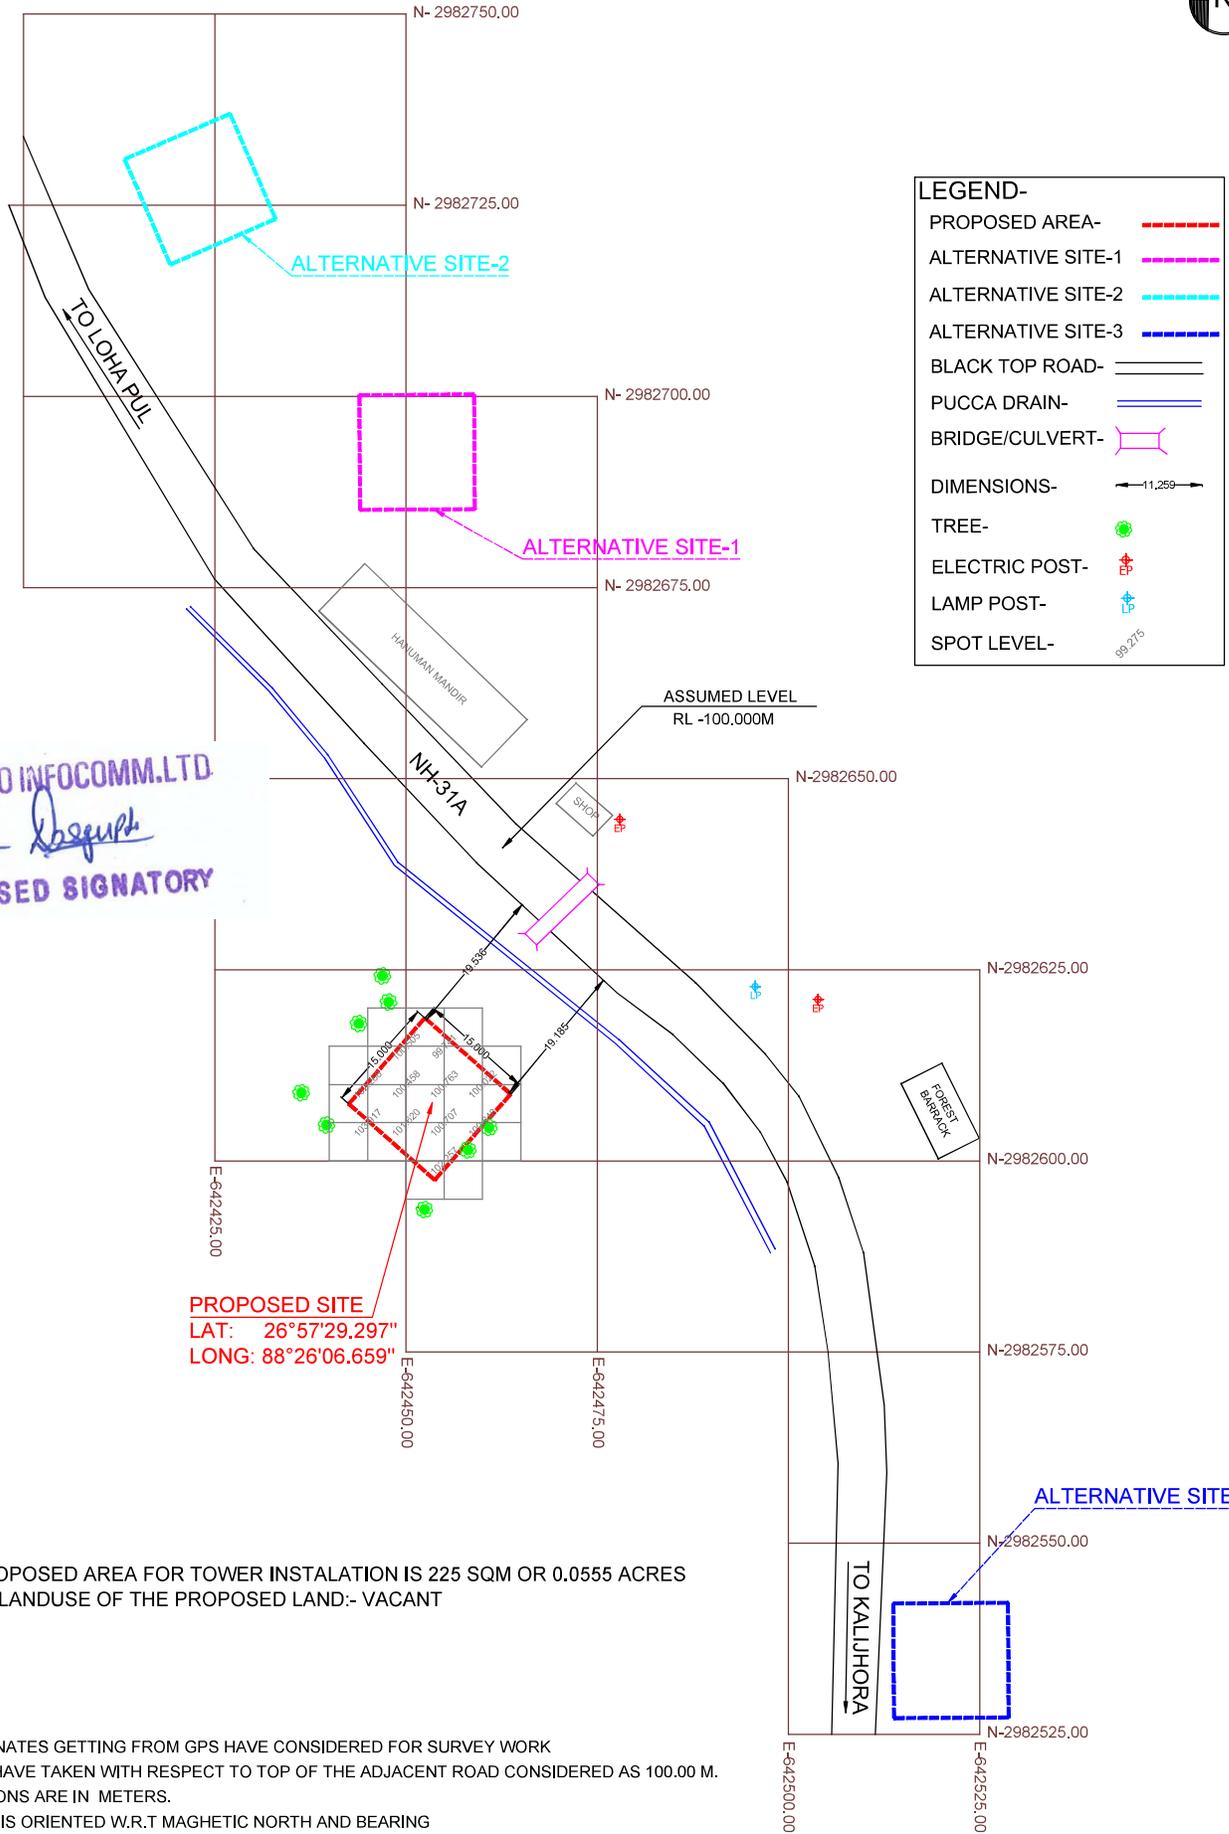

RELIANCE JIO INFOCOMM.LTD
Ashish Dasgupta
 AUTHORISED SIGNATORY

PROPOSED SITE
 LAT: 26°57'29.297"
 LONG: 88°26'06.659"

NOTE:-
 TOTAL PROPOSED AREA FOR TOWER INSTALATION IS 225 SQM OR 0.0555 ACRES
 CURRENT LANDUSE OF THE PROPOSED LAND:- VACANT

1. THE COORDINATES GETTING FROM GPS HAVE CONSIDERED FOR SURVEY WORK
2. ALL LEVELS HAVE TAKEN WITH RESPECT TO TOP OF THE ADJACENT ROAD CONSIDERED AS 100.00 M.
3. ALL DIMENSIONS ARE IN METERS.
4. THE SURVEY IS ORIENTED W.R.T MAGHETIC NORTH AND BEARING TAKEN AT 1ST STN.

DRAWING NO:-					SURVEYED BY:- GLOBAL SURVEYORS REGD OFFICE - BEARGOLE BARUAPARA P.O. - BEARGOLE BARUAPARA DIST - SILIGURI (WB) PIN- 744423 TEL: 0351 2442996 (R) FAX: 0354 1 274286 EMAIL- gbsurveys2010@yahoo.co.uk (AN ISO 9001:2008 CERTIFIED FIRM)	CLIENT:-	
GS/RELIANCE JIO/LOCATION PLAN /HANUMANJHORA/2018/1 OF 3						RELIANCE JIO BLOCK- 3B(3RD FLOOR) ECHO SPACE BUSINESS PARK, NEW TOWN, KOLKATA-157	
REV	CHK BY	APPV BY	ISSUED BY	DATE	TITLE:-DETAILS LOCATION PLAN OF PLOT FOR PROPOSED JIO 4G TOWER AT HANUMANJHORA		
R0	MB	RC	RC	JANUARY, 2018	PLACE:- KANDUNG COMPARTMENT (HANUMAN JHORA) BIRIK BEAT , SEVOKE RANGE, KURSEONG FOREST DIVISION, DIST- DARJEELING, WEST BENGAL (LAT: 26°57'29.297" LONG: 88°26'06.659")		