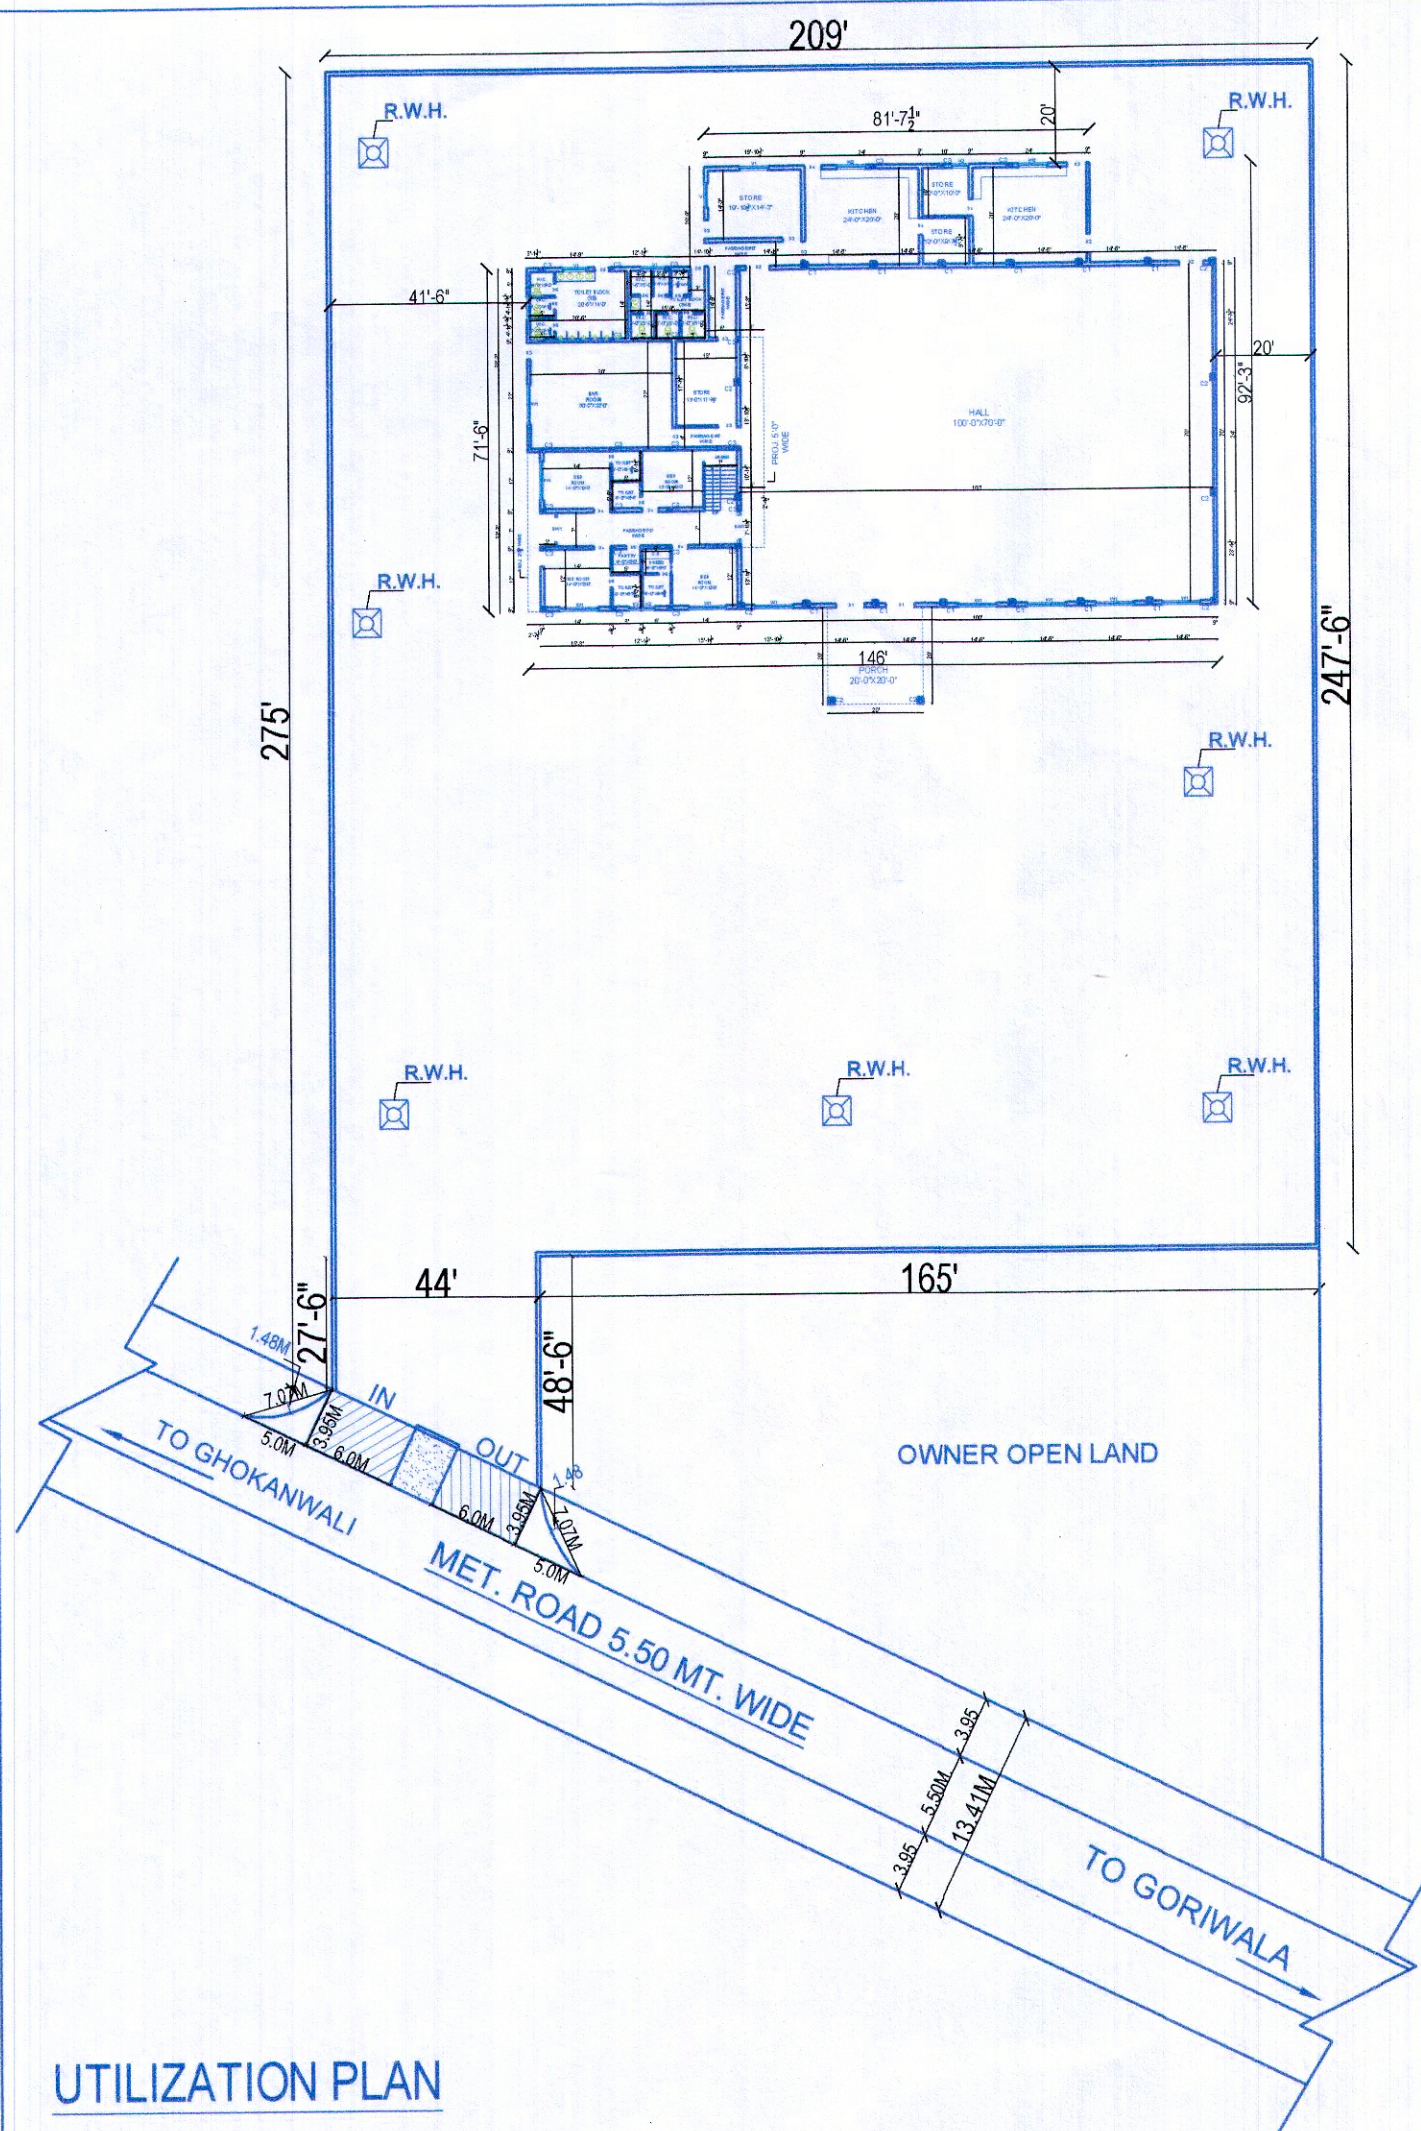


TOTAL AREA = 209'-0"X247'-6" = 51727.50 SQ. FT. OR 5747.50 SQ.YD.  

$$= \frac{27'-6" + 48'-6"}{2} \times 44 = 1672.00 \text{ SQ.FT. OR } 185.77 \text{ SQ.YD.}$$
  
 TOTAL AREA = 5747.50 + 185.77 = 5933.27 SQ.YD. OR 4961.00 SQ.MT.  
 TOTAL COVD. AREA = 12532.72 SQ.FT. = 1392.523 SQ.YD.

FOREST LAND = 2X6X3.95 = 47.40SQ.MT.  

$$= 2 \left( \frac{5.00 \times 5.00}{2} \right) \times \frac{2}{3} \times 7.07 \times 1.48 = 11.04 \text{ SQ.MT.}$$
  
 TOTAL FOREST AREA = 47.40 + 11.04 = 58.44 SQ.MT. OR 0.0059 HECT.

UTILAZATION PLAN SHOWING BUILDING FOR GUPTA  
 RESORTS AT VILL. GORIWALA ON GORIWALA - GHOKANWALI  
 ROAD IN SIRSA DISTT. KM. 0 TO 1.  
 MURBA NO. 59, KILLA NO. 15 & 16.

APPLICANT SIGN.

*Gobind Singh*

ARCHITECT SIGN.

*Ar. R. S. Chugh*  
 Regd. Architect  
 Old Hospital Road, SIRSA  
 Phone 01666-228175