


MOUJA :- DEO RF
SHEET NO. :- 15
TEHSIL :- KARAMCHARA
REV. CIRCLE :- MANU
SUB-DIVISION :- LONGTHRAI VALLEY
DISTRICT :- DHALAI
SCALE:- 16" = 1MILE

S.No.	Proposed Chainage	Mouja	Sheet No.	Khatien No.	CS PLOT No.	Area In Hec.	Type of Land	Classification of Land
1	25490-25980	Deo RF	15	4-17	984	2.286819	RF	Forest

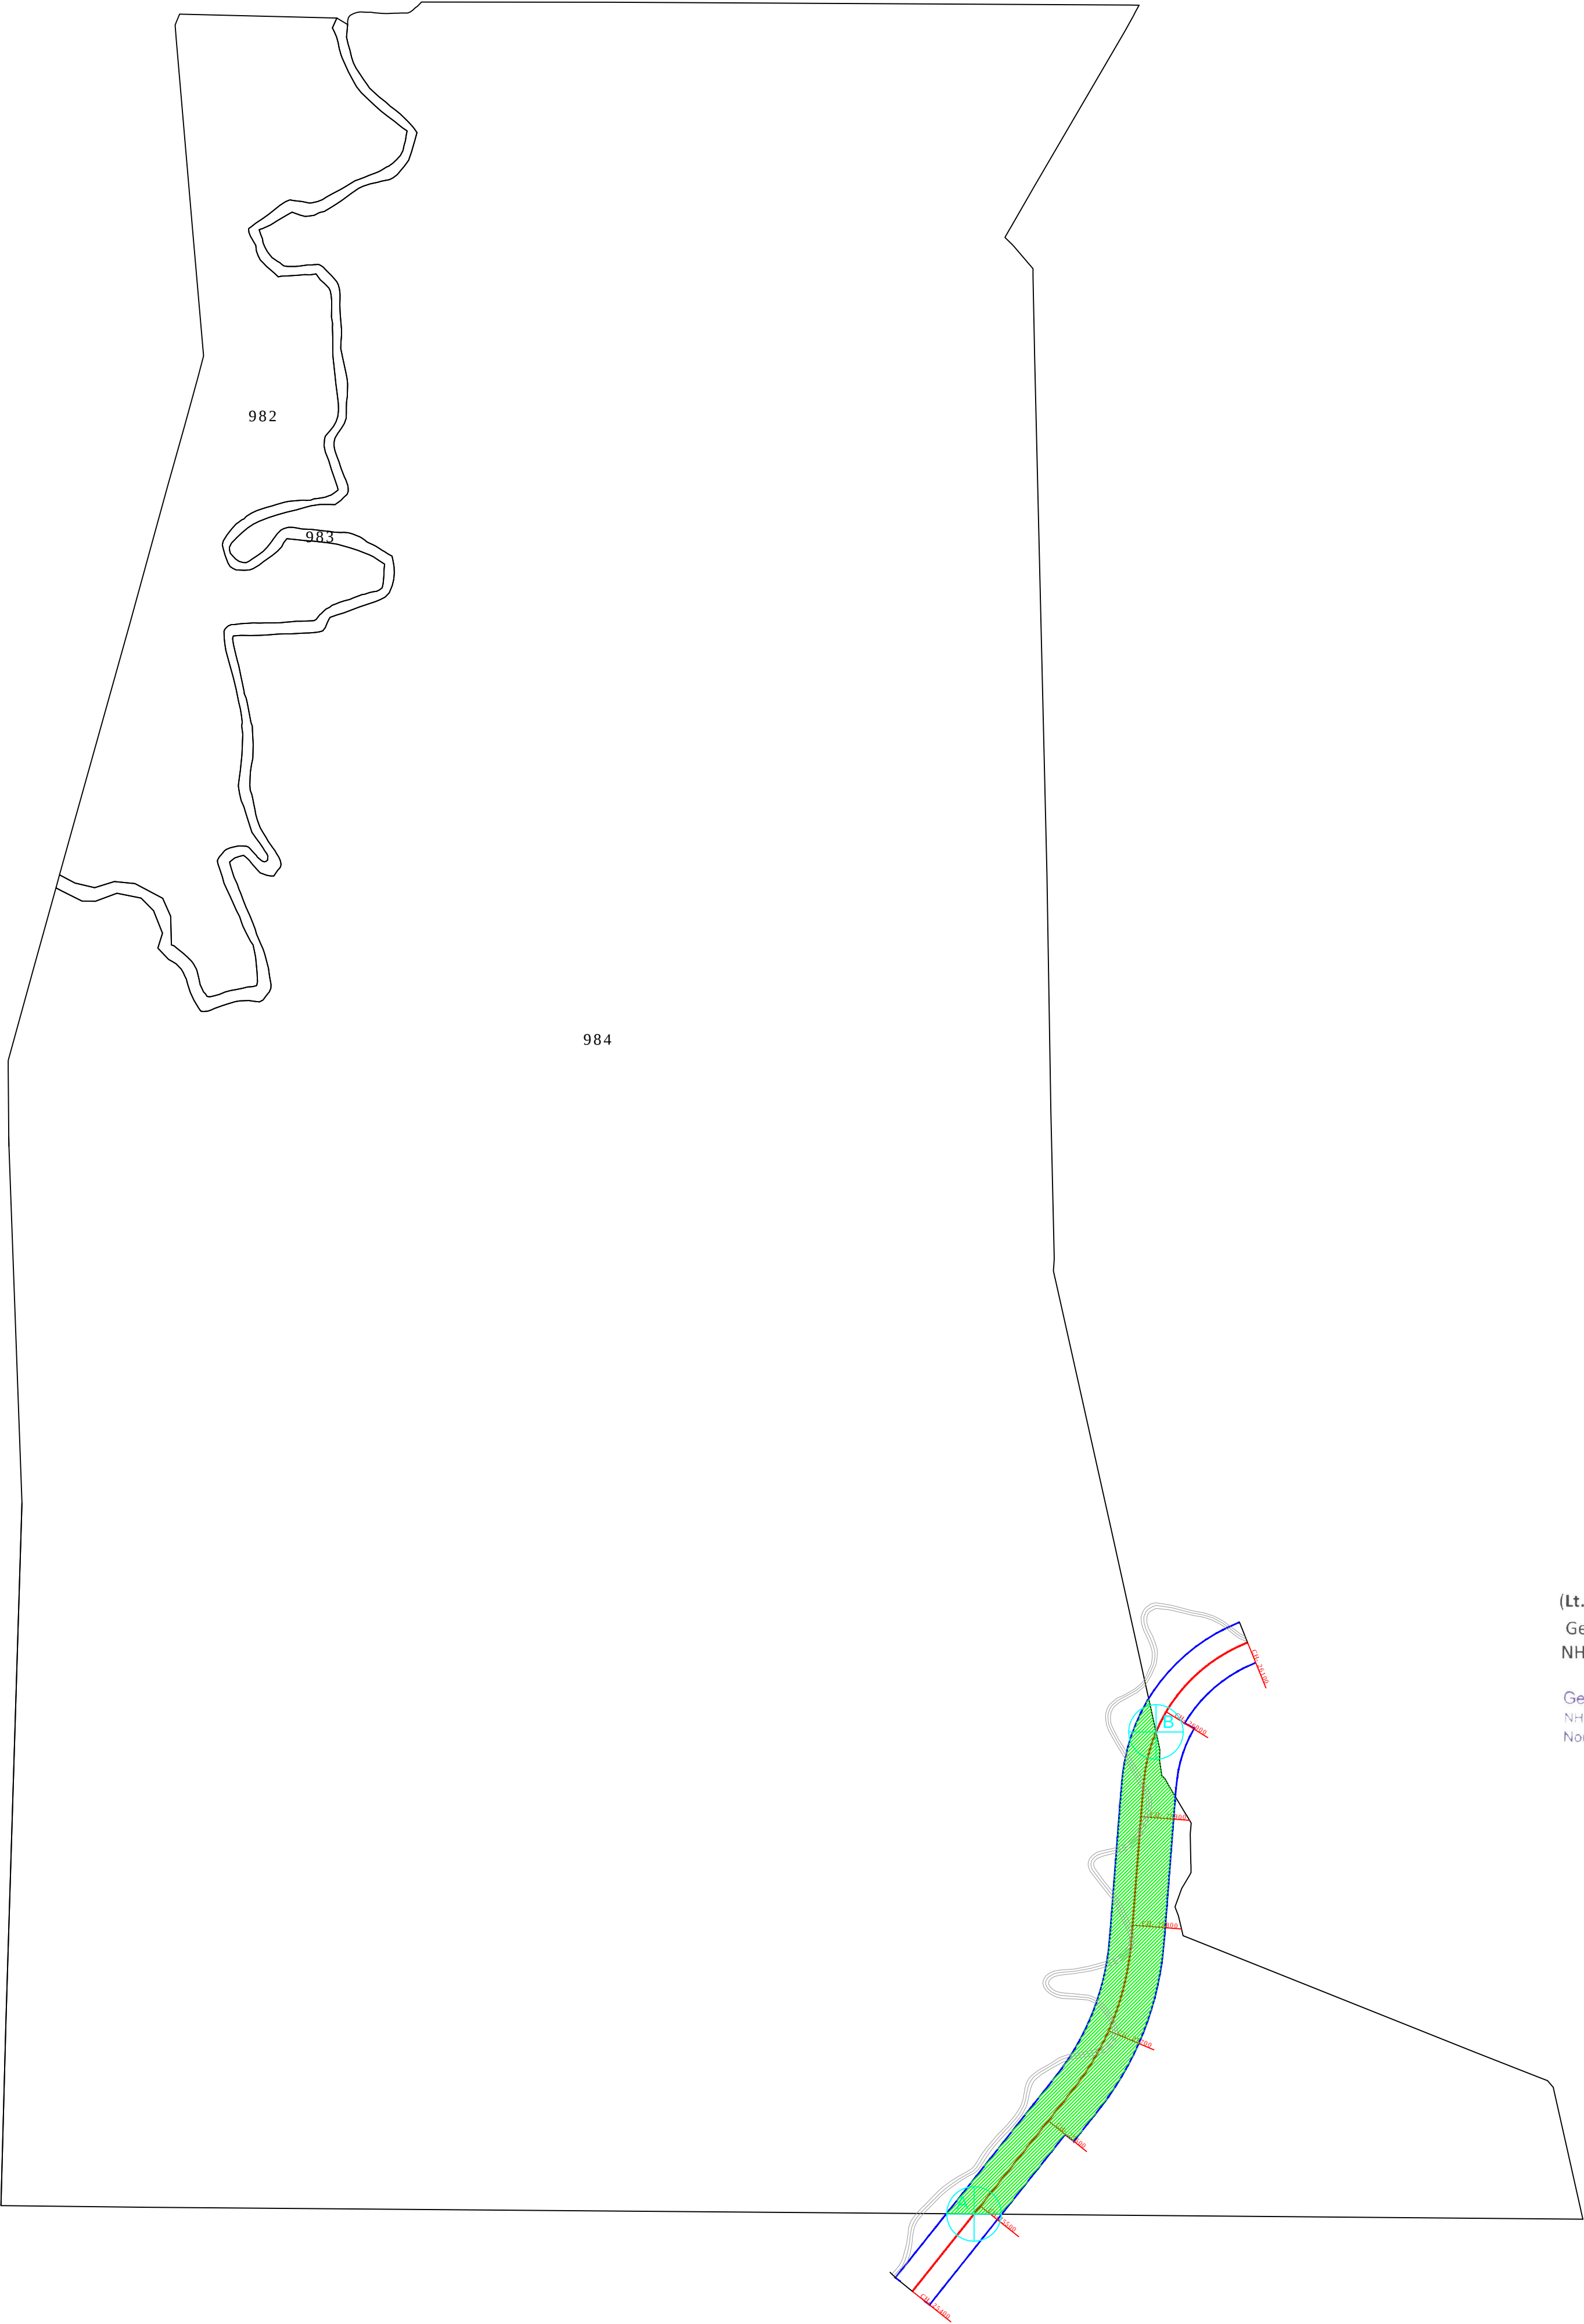

(Lt. Col. Gurmjit Singh Retd.)
General Manager (Projects)
NHIDCL, PMU-Dharmanagar
Lt Col. Gurmit Singh
General Manager (Projects)
NHIDCL, PMU-DHARMANAGAR
North Tripura- Tripura-799250

Legend:-
Geo Ref. Point - 
Req. Forest Land - 
Proposed ROW - 
Proposed Center line - 
Existing Center line - 

S.No.	Point Name	X	Y
1.	A	405475.7542	2657335.2379
2.	B	405642.8244	2657777.6016