


MOUJA :- UJAN MACHMARA RF
SHEET NO. :- 26
TEHSIL :- UJAN MACHMARA
REV. CIRCLE :- KANCHANPUR
SUB-DIVISION :- KANCHANPUR
DISTRICT :- NORTH TRIPURA
SCALE:- 16" = 1MILE

S.No.	Proposed Chainage	Mouja	Sheet No.	Khatien No.	CS PLOT No.	Area In Hec.	Type of Land	Classification of Land
1	36690-38785	Ujan Machmara RF	26	2-43	1388	6.654365	RF	Tilla

S.No.	Point Name	X	Y
1.	A	413120.2046	2660378.2026
2.	B	413449.0529	2660179.8865
3.	C	414223.2726	2660166.0470
4.	D	414894.9021	2660140.9650

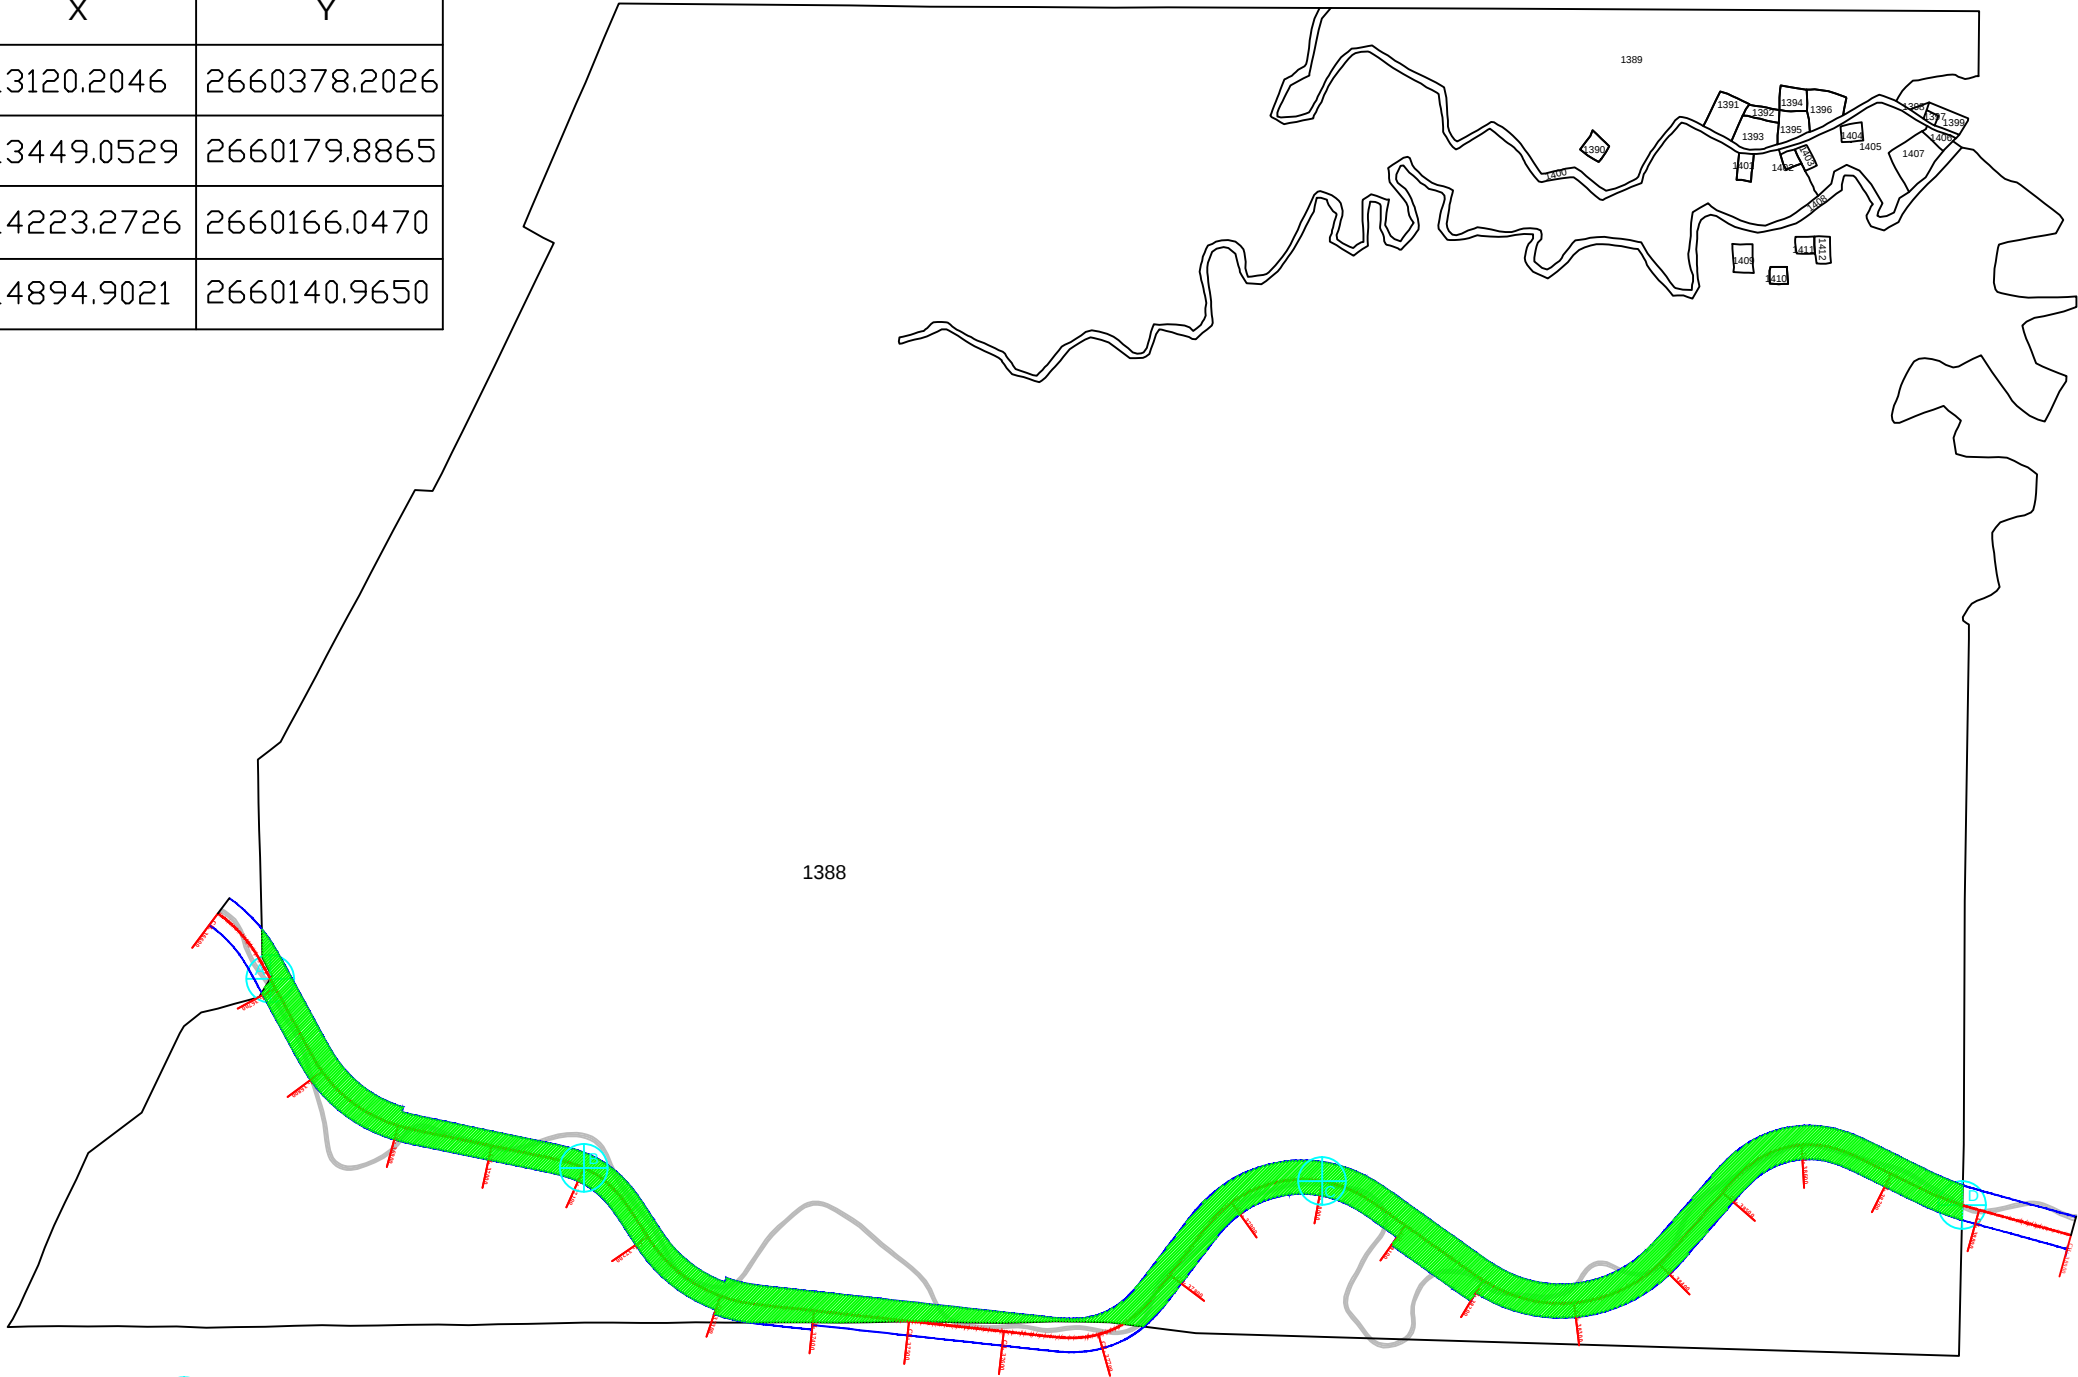

Legend:-

Geo Ref. Point

Req. Forest Land

Proposed ROW

Proposed Center line

Existing Center line



(Lt. Col. Gurmit Singh Retd.)
General Manager (Projects)
NHIDCL, PMU-Dharmanagar
Lt. Col. Gurmit Singh
General Manager (Projects)
NHIDCL, PMU-DHARMANAGAR
North Tripura, Tripura-799250