


MOUJA :- UJAN MACHMARA RF
SHEET NO. :- 27
TEHSIL :- UJAN MACHMARA
REV. CIRCLE :- KANCHANPUR
SUB-DIVISION :- KANCHANPUR
DISTRICT :- NORTH TRIPURA
SCALE:- 16" = 1MILE

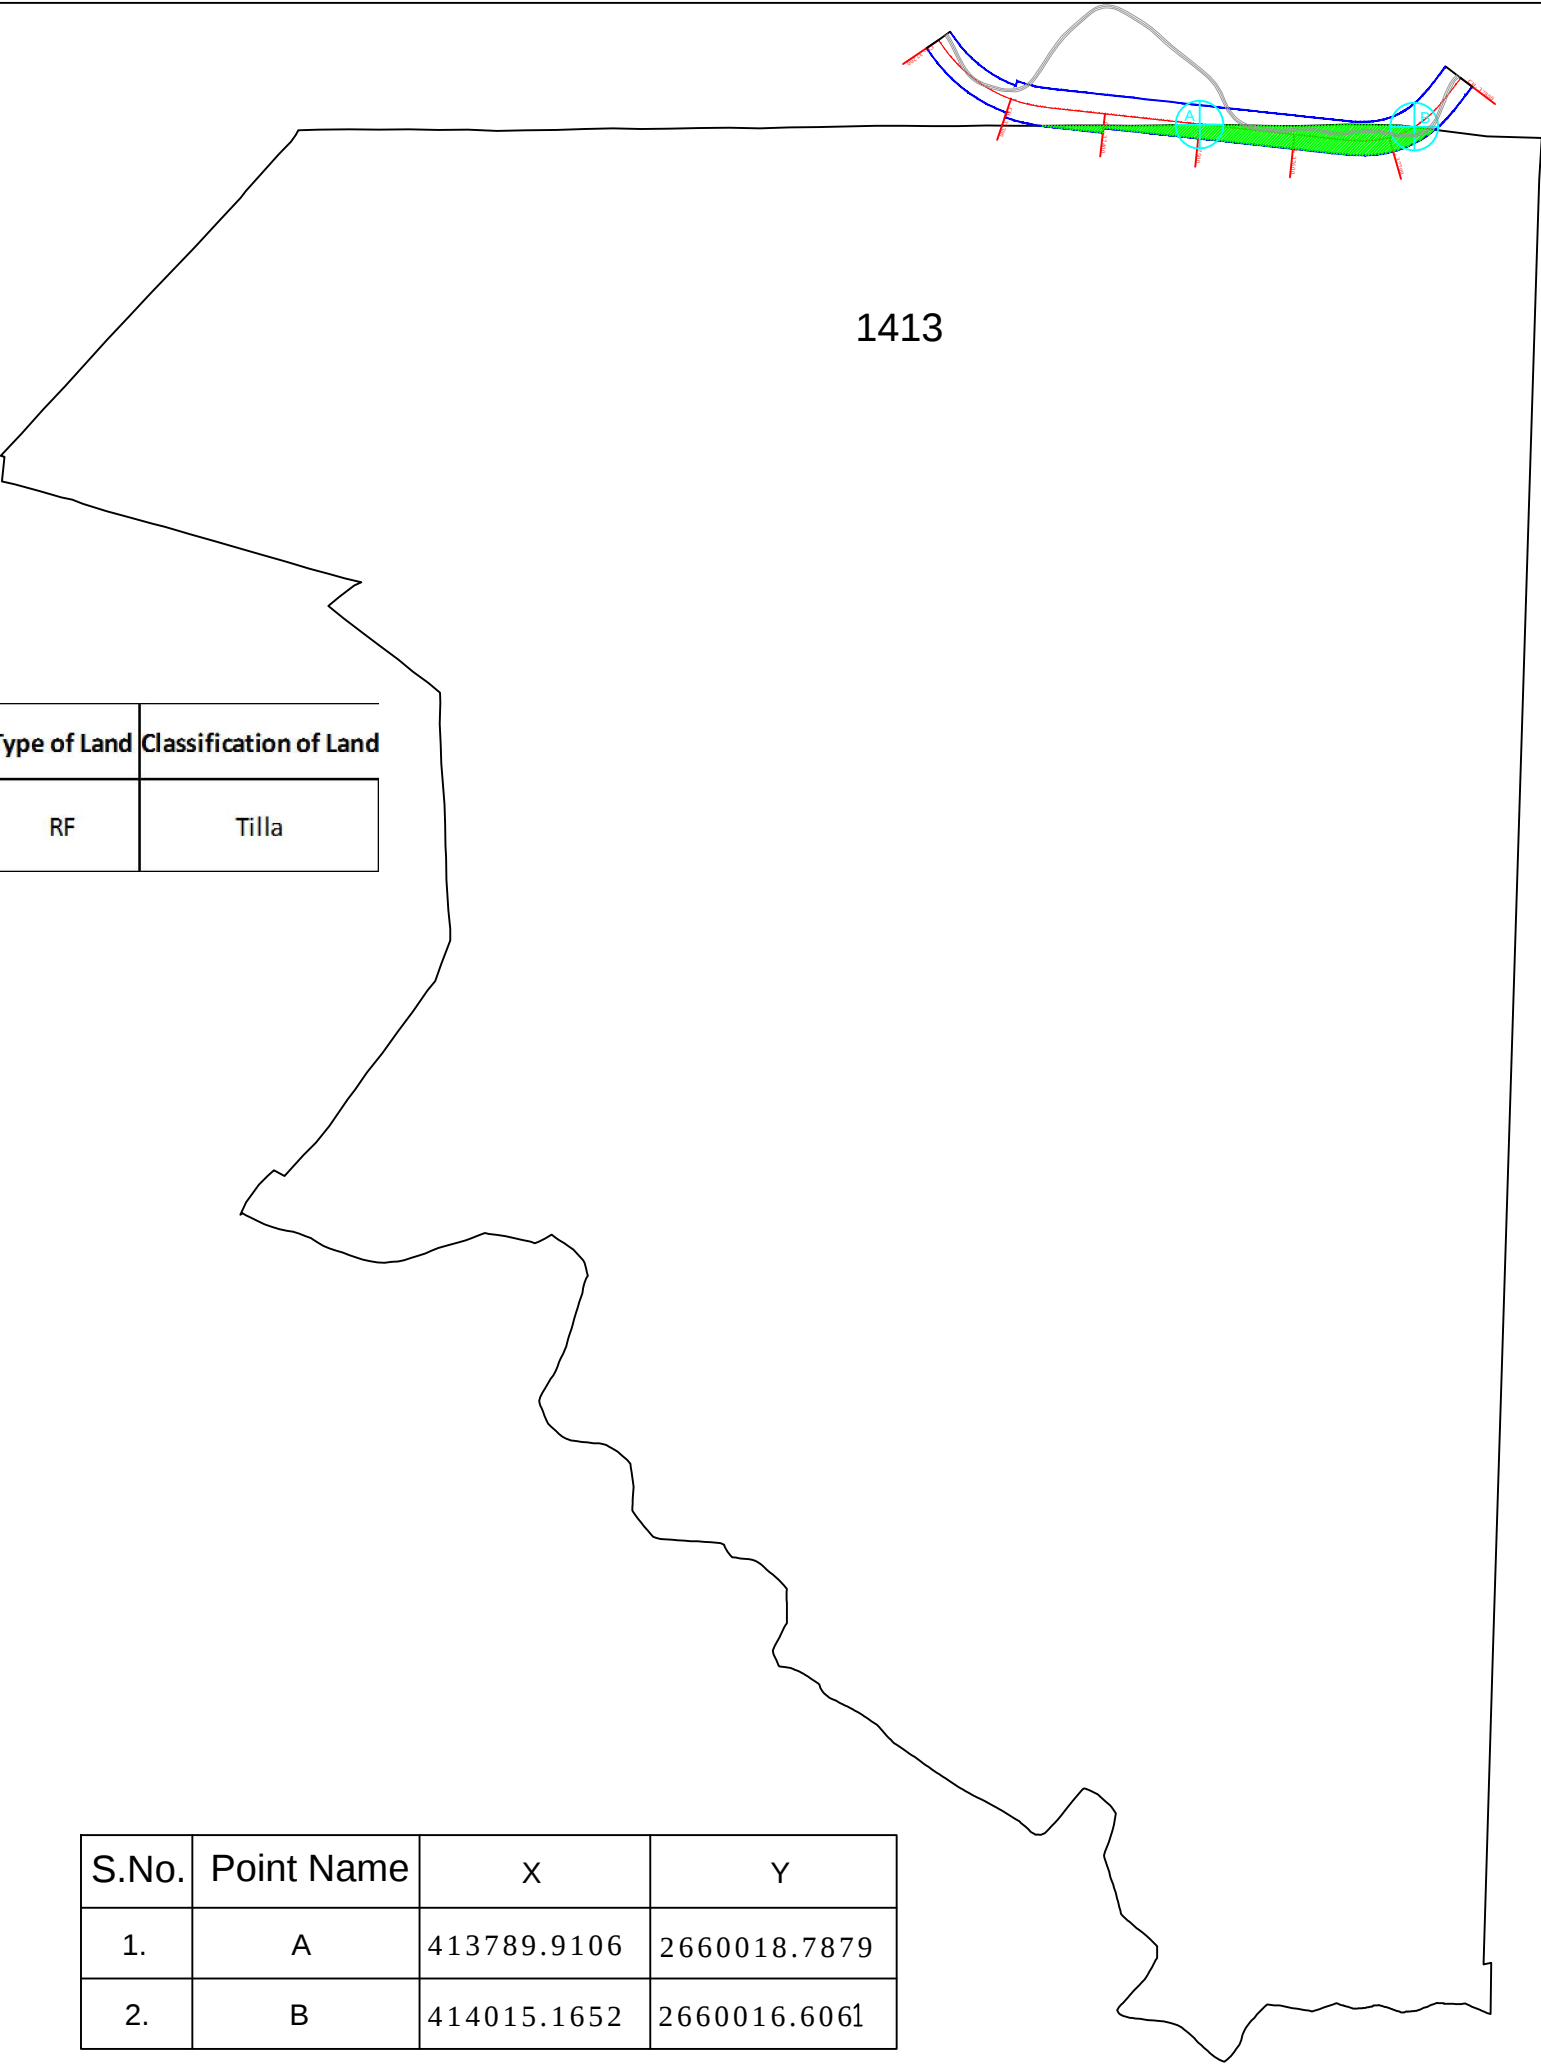

S.No.	Proposed Chainage	Mouja	Sheet No.	Khatien No.	CS PLOT No.	Area In Hec.	Type of Land	Classification of Land
1	37340-37740	Ujan Machmara RF	27	2-46	1413	0.677247	RF	Tilla

Legend:-

- Geo Ref. Point -
- Req. Forest Land -
- Proposed ROW -
- Proposed Center line -
- Existing Center line -



(Lt. Col. Gurmit Singh Retd.)
General Manager (Projects)
NHIDCL, PMU-Dharmanagar
Lt. Col. Gurmit Singh
General Manager (Projects)
NHIDCL, PMU-DHARMANAGAR
North Tripura Tripura-799250

S.No.	Point Name	X	Y
1.	A	413789.9106	2660018.7879
2.	B	414015.1652	2660016.6061