


MOUJA :- UJAN MACHMARA RF
 SHEET NO. :- 29
 TEHSIL :- UJAN MACHMARA
 REV. CIRCLE :- KANCHANPUR
 SUB-DIVISION :- KANCHANPUR
 DISTRICT :- NORTH TRIPURA
 SCALE:- 16" = 1MILE

S.No.	Proposed Chainage	Mouja	Sheet No.	Khatien No.	CS PLOT No.	Area In Hec.	Type of Land	Classification of Land
1	41530- 41580	Ujan Machmara RF	29	2-47	1425	0.059427	RF	Tilla

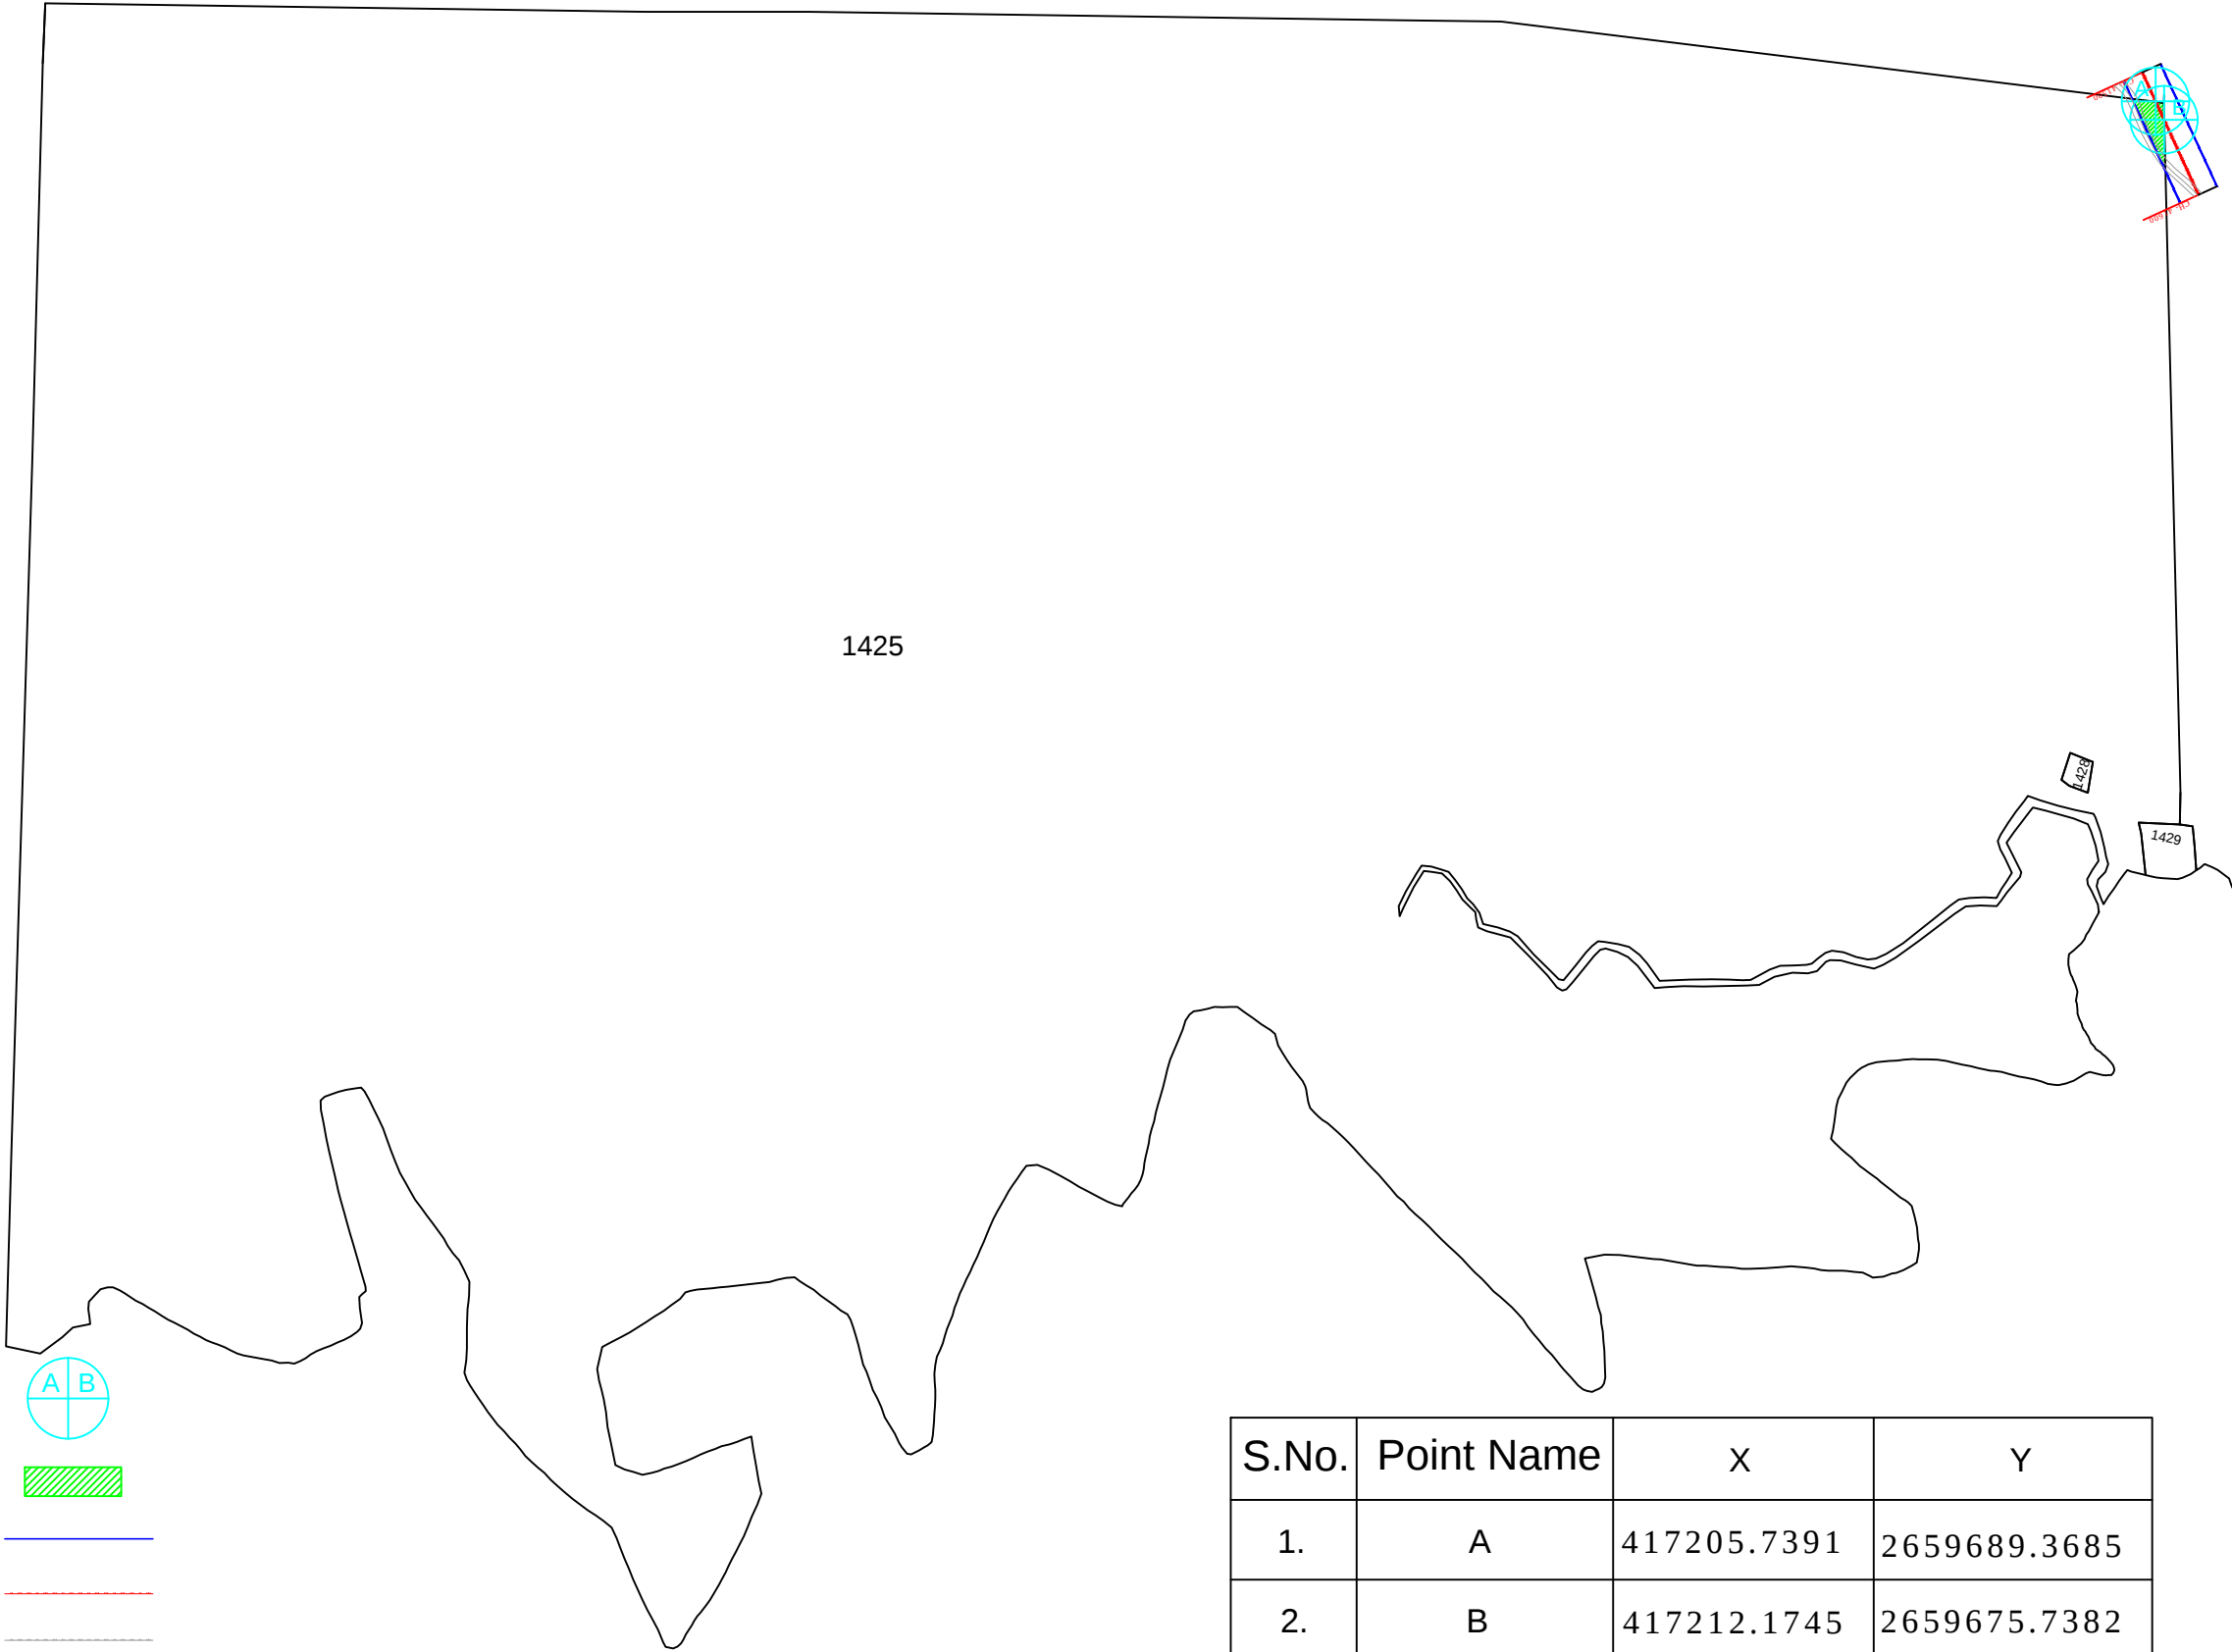

S.No.	Point Name	X	Y
1.	A	417205.7391	2659689.3685
2.	B	417212.1745	2659675.7382

Legend:-

Geo Ref. Point

Req. Forest Land

Proposed ROW

Proposed Center line

Existing Center line



(Lt. Col. Gurmit Singh Retd.)
 General Manager (Projects)
 NHIDCL, PMU-Dharmanagar
 Lt. Col. Gurmit Singh
 General Manager (Projects)
 NHIDCL, PMU-DHARMANAGAR
 North Tripura Tripura-799250