


MOUJA :- UJAN MACHMARA RF
SHEET NO. :- 30
TEHSIL :- UJAN MACHMARA
REV. CIRCLE :- KANCHANPUR
SUB-DIVISION :- KANCHANPUR
DISTRICT :- NORTH TRIPURA
SCALE:- 16" = 1MILE

S.No.	Proposed Chainage	Mouja	Sheet No.	Khatian No.	CS PLOT No.	Area In Hec.	Type of Land	Classification of Land
1	41510- 41530 41680- 42430 42505- 42525	Ujan Machmara RF	30	2-48	1432	2.262501	RF	Tilla
2	41520-41810 42440-42495	Ujan Machmara RF	30	2-49	1446	0.782069	RF	Tilla

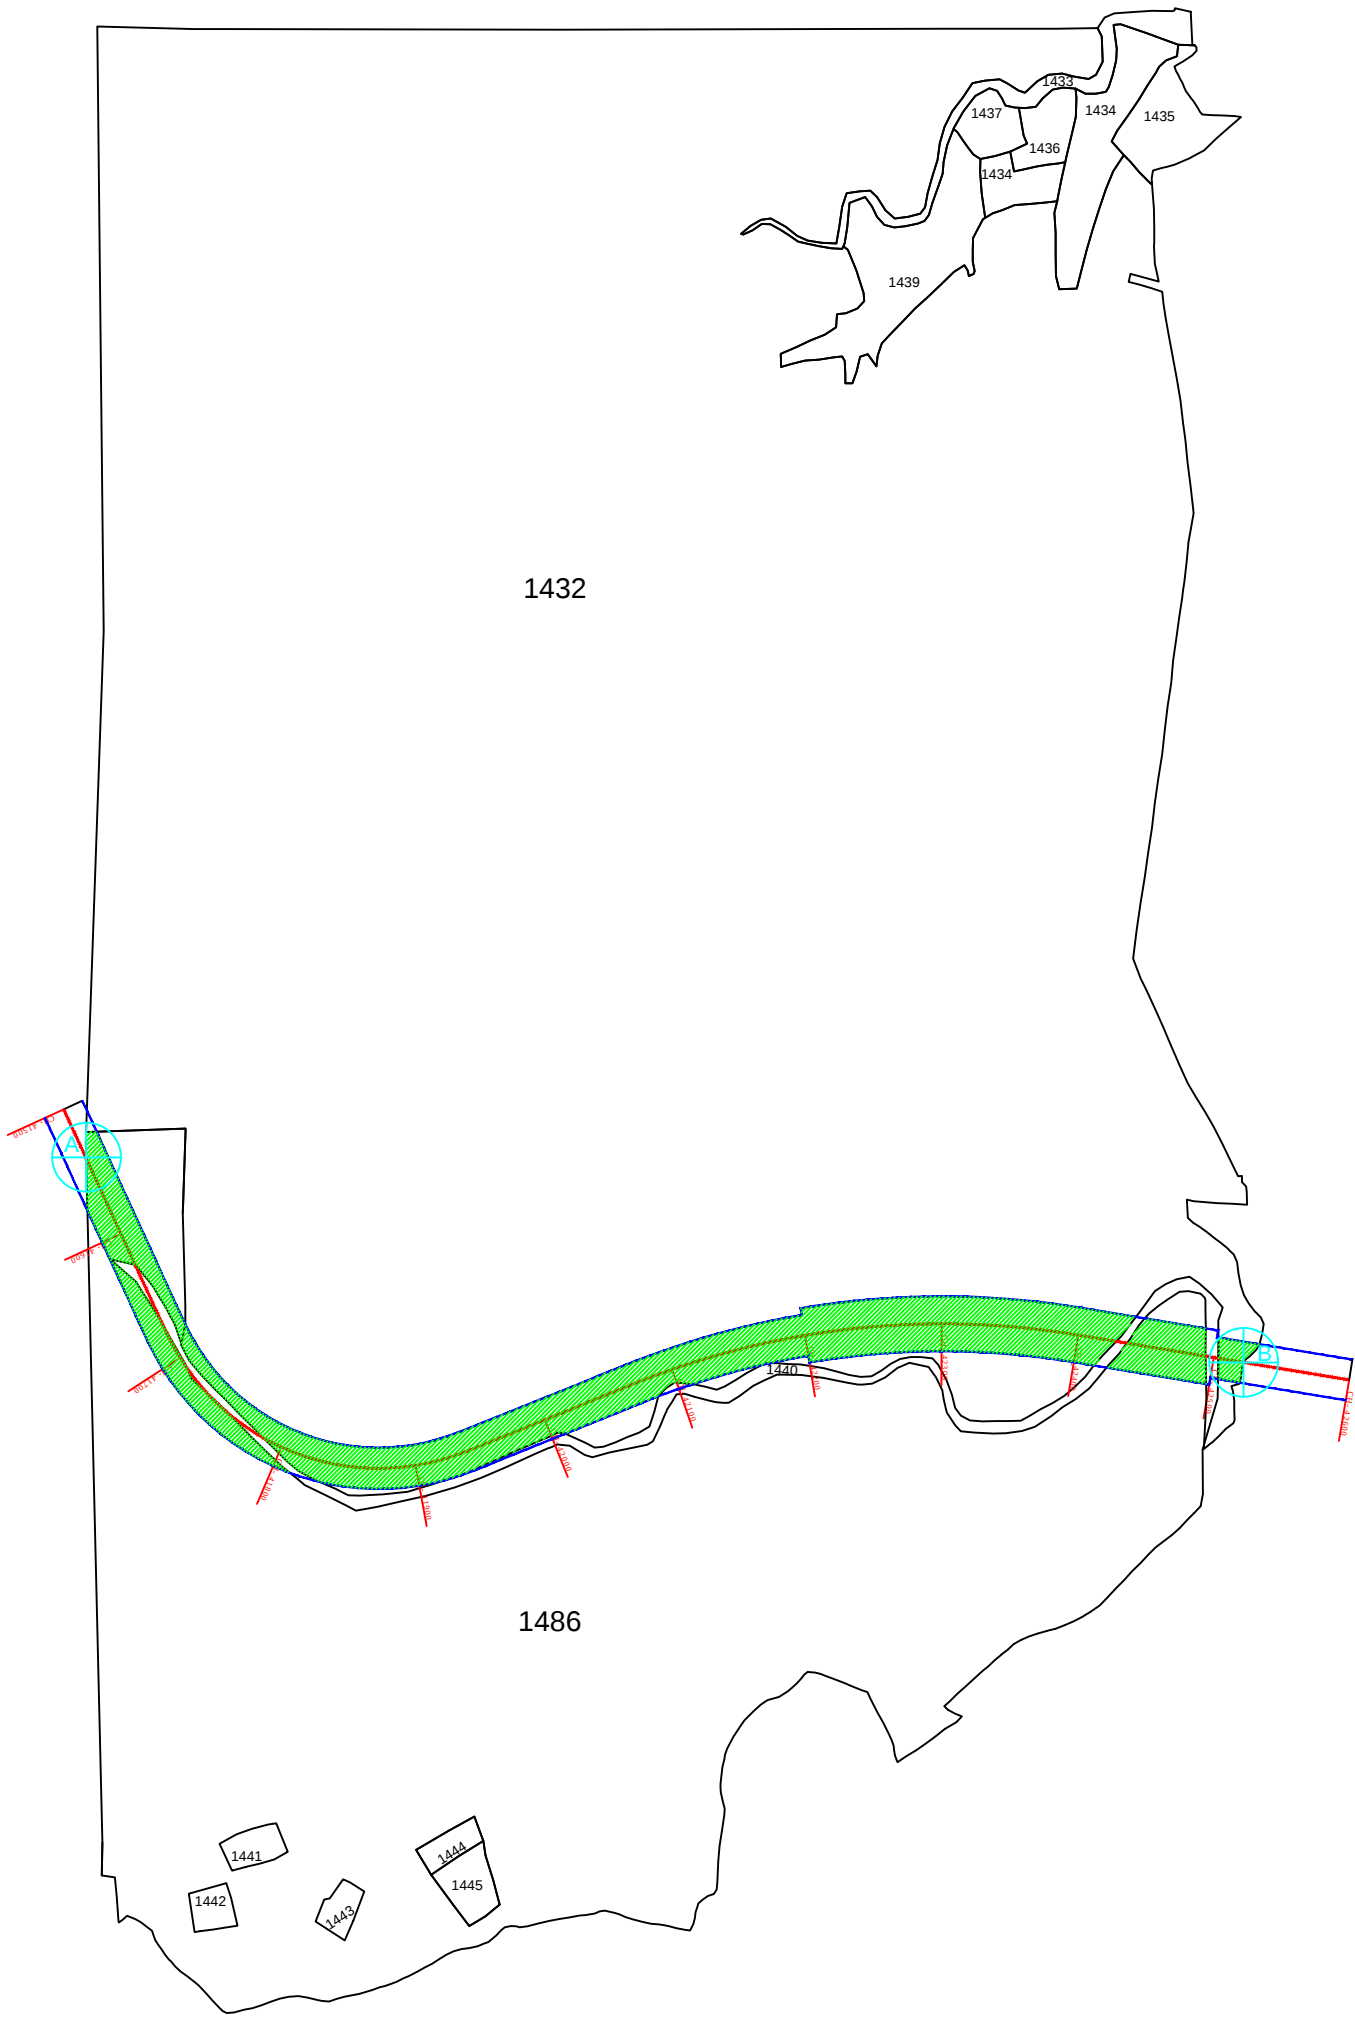

S.No.	Point Name	X	Y
1.	A	417212.1744	2659675.7423
2.	B	418055.5819	2659526.3171


(Lt. Col. Gurmit Singh Retd.)
General Manager (Projects)
NHIDCL, PMU-Dharmanagar
Lt Col Gurmit Singh
General Manager (Projects)
NHIDCL, PMU-DHARMANAGAR
North Tripura Tripura-799250

Legend:-	
Geo Ref. Point	- 
Req. Forest Land	- 
Proposed ROW	- 
Proposed Center line	- 
Existing Center line	- 