


MOUJA :- DEO RF
SHEET NO. :- 16
TEHSIL :- MACHMARA
REV. CIRCLE :- KUMARGHAT
SUB-DIVISION :- KUMARGHAT
DISTRICT :- UNAKOTI
SCALE:- 16" = 1MILE

S.No.	Proposed Chainage	Mouja	Sheet No.	Khatien No.	CS PLOT No.	Area In Hec.	Type of Land	Classification of Land
1	25995 - 27535	Deo RF	16	4/84	686	6.66913	RF	Bagan(Tilla)

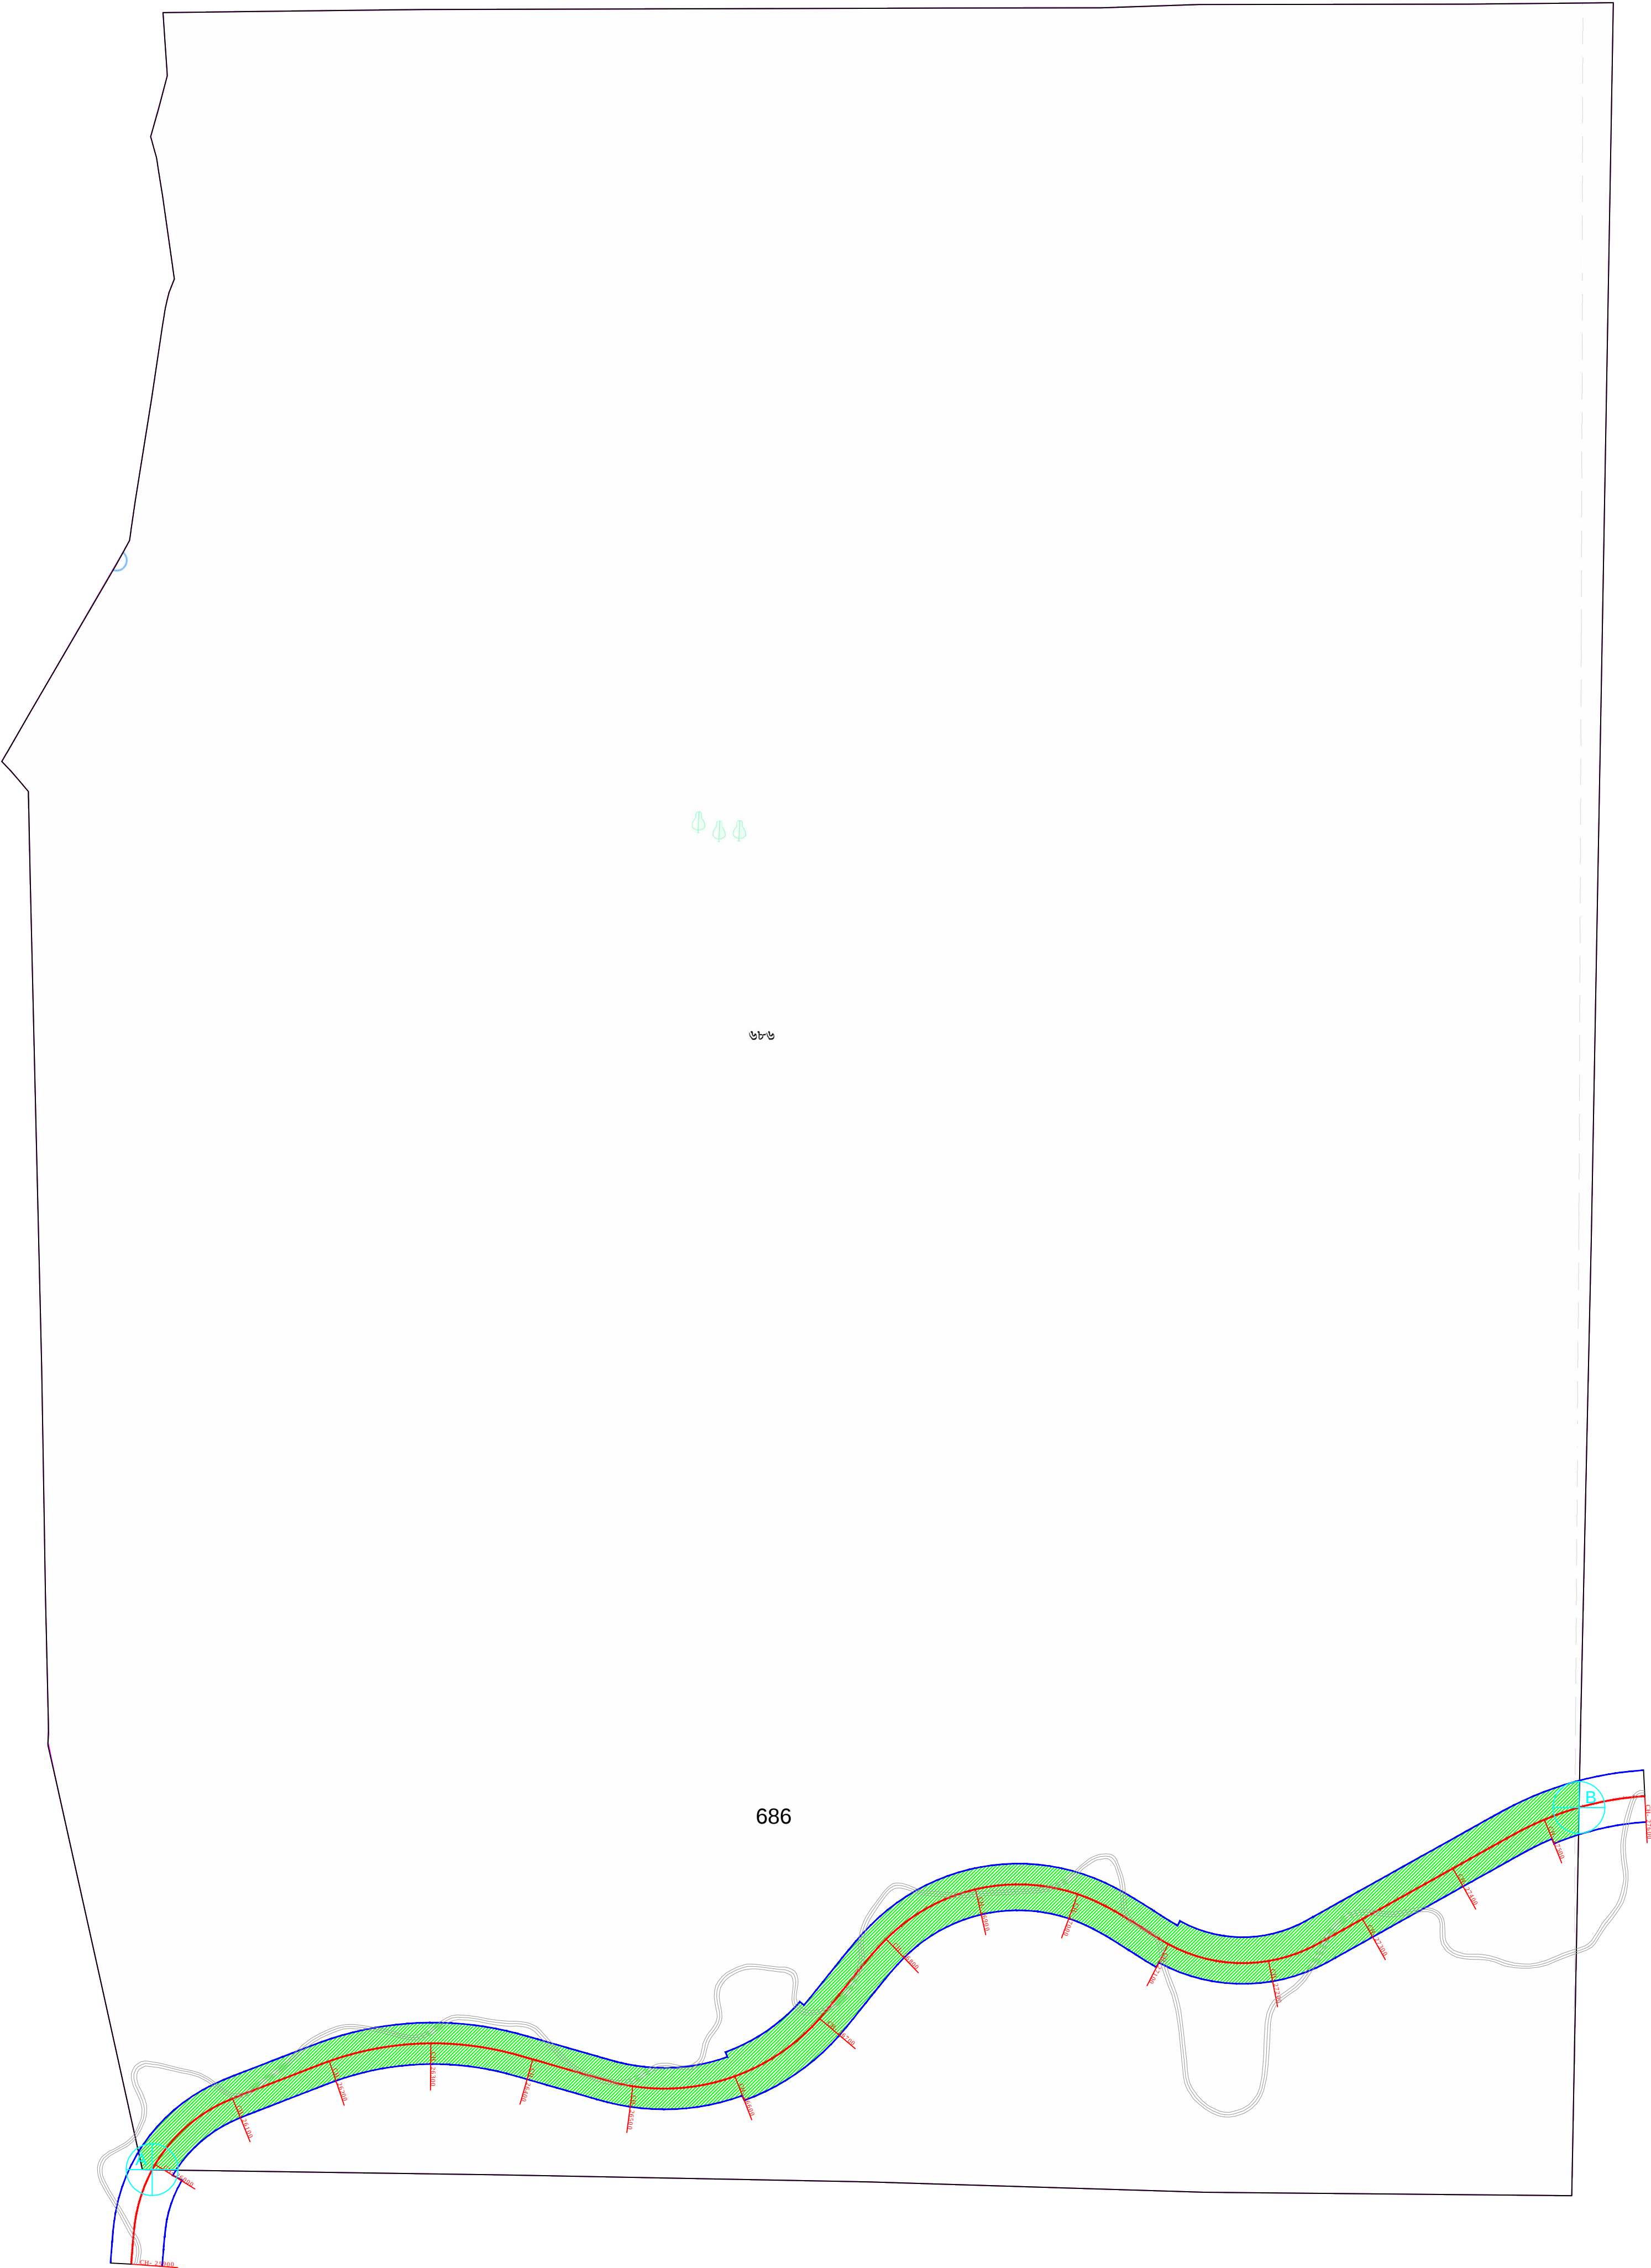

- Legend:-
- Geo Ref. Point -
 - Req. Forest Land -
 - Proposed ROW -
 - Proposed Center line -
 - Existing Center line -

S.No.	Point Name	X	Y
1.	A	405649.3615	2657791.1408
2.	B	407026.3480	2658140.6749

(Lt. Col. Gurmit Singh Retd.)
General Manager (Projects)
NHIDCL, PMU-Dharmanagar
Lt. Col. Gurmit Singh
General Manager (Projects)
NHIDCL, PMU-DHARMANAGAR
North Tripura, Tripura-798250