


MOUJA :- DEO RF
SHEET NO. :- 17
TEHSIL :- MACHMARA
REV. CIRCLE :- KUMARGHAT
SUB-DIVISION :- KUMARGHAT
DISTRICT :- UNAKOTI
SCALE:- 16" = 1MILE

S.No.	Proposed Chainage	Mouja	Sheet No.	Khatien No.	CS PLOT No.	Area In Hec.	Type of Land	Classification of Land
1	27535 -28470	Deo RF	17	4/48	687	4.464901	RF	Bagan(Tilla)

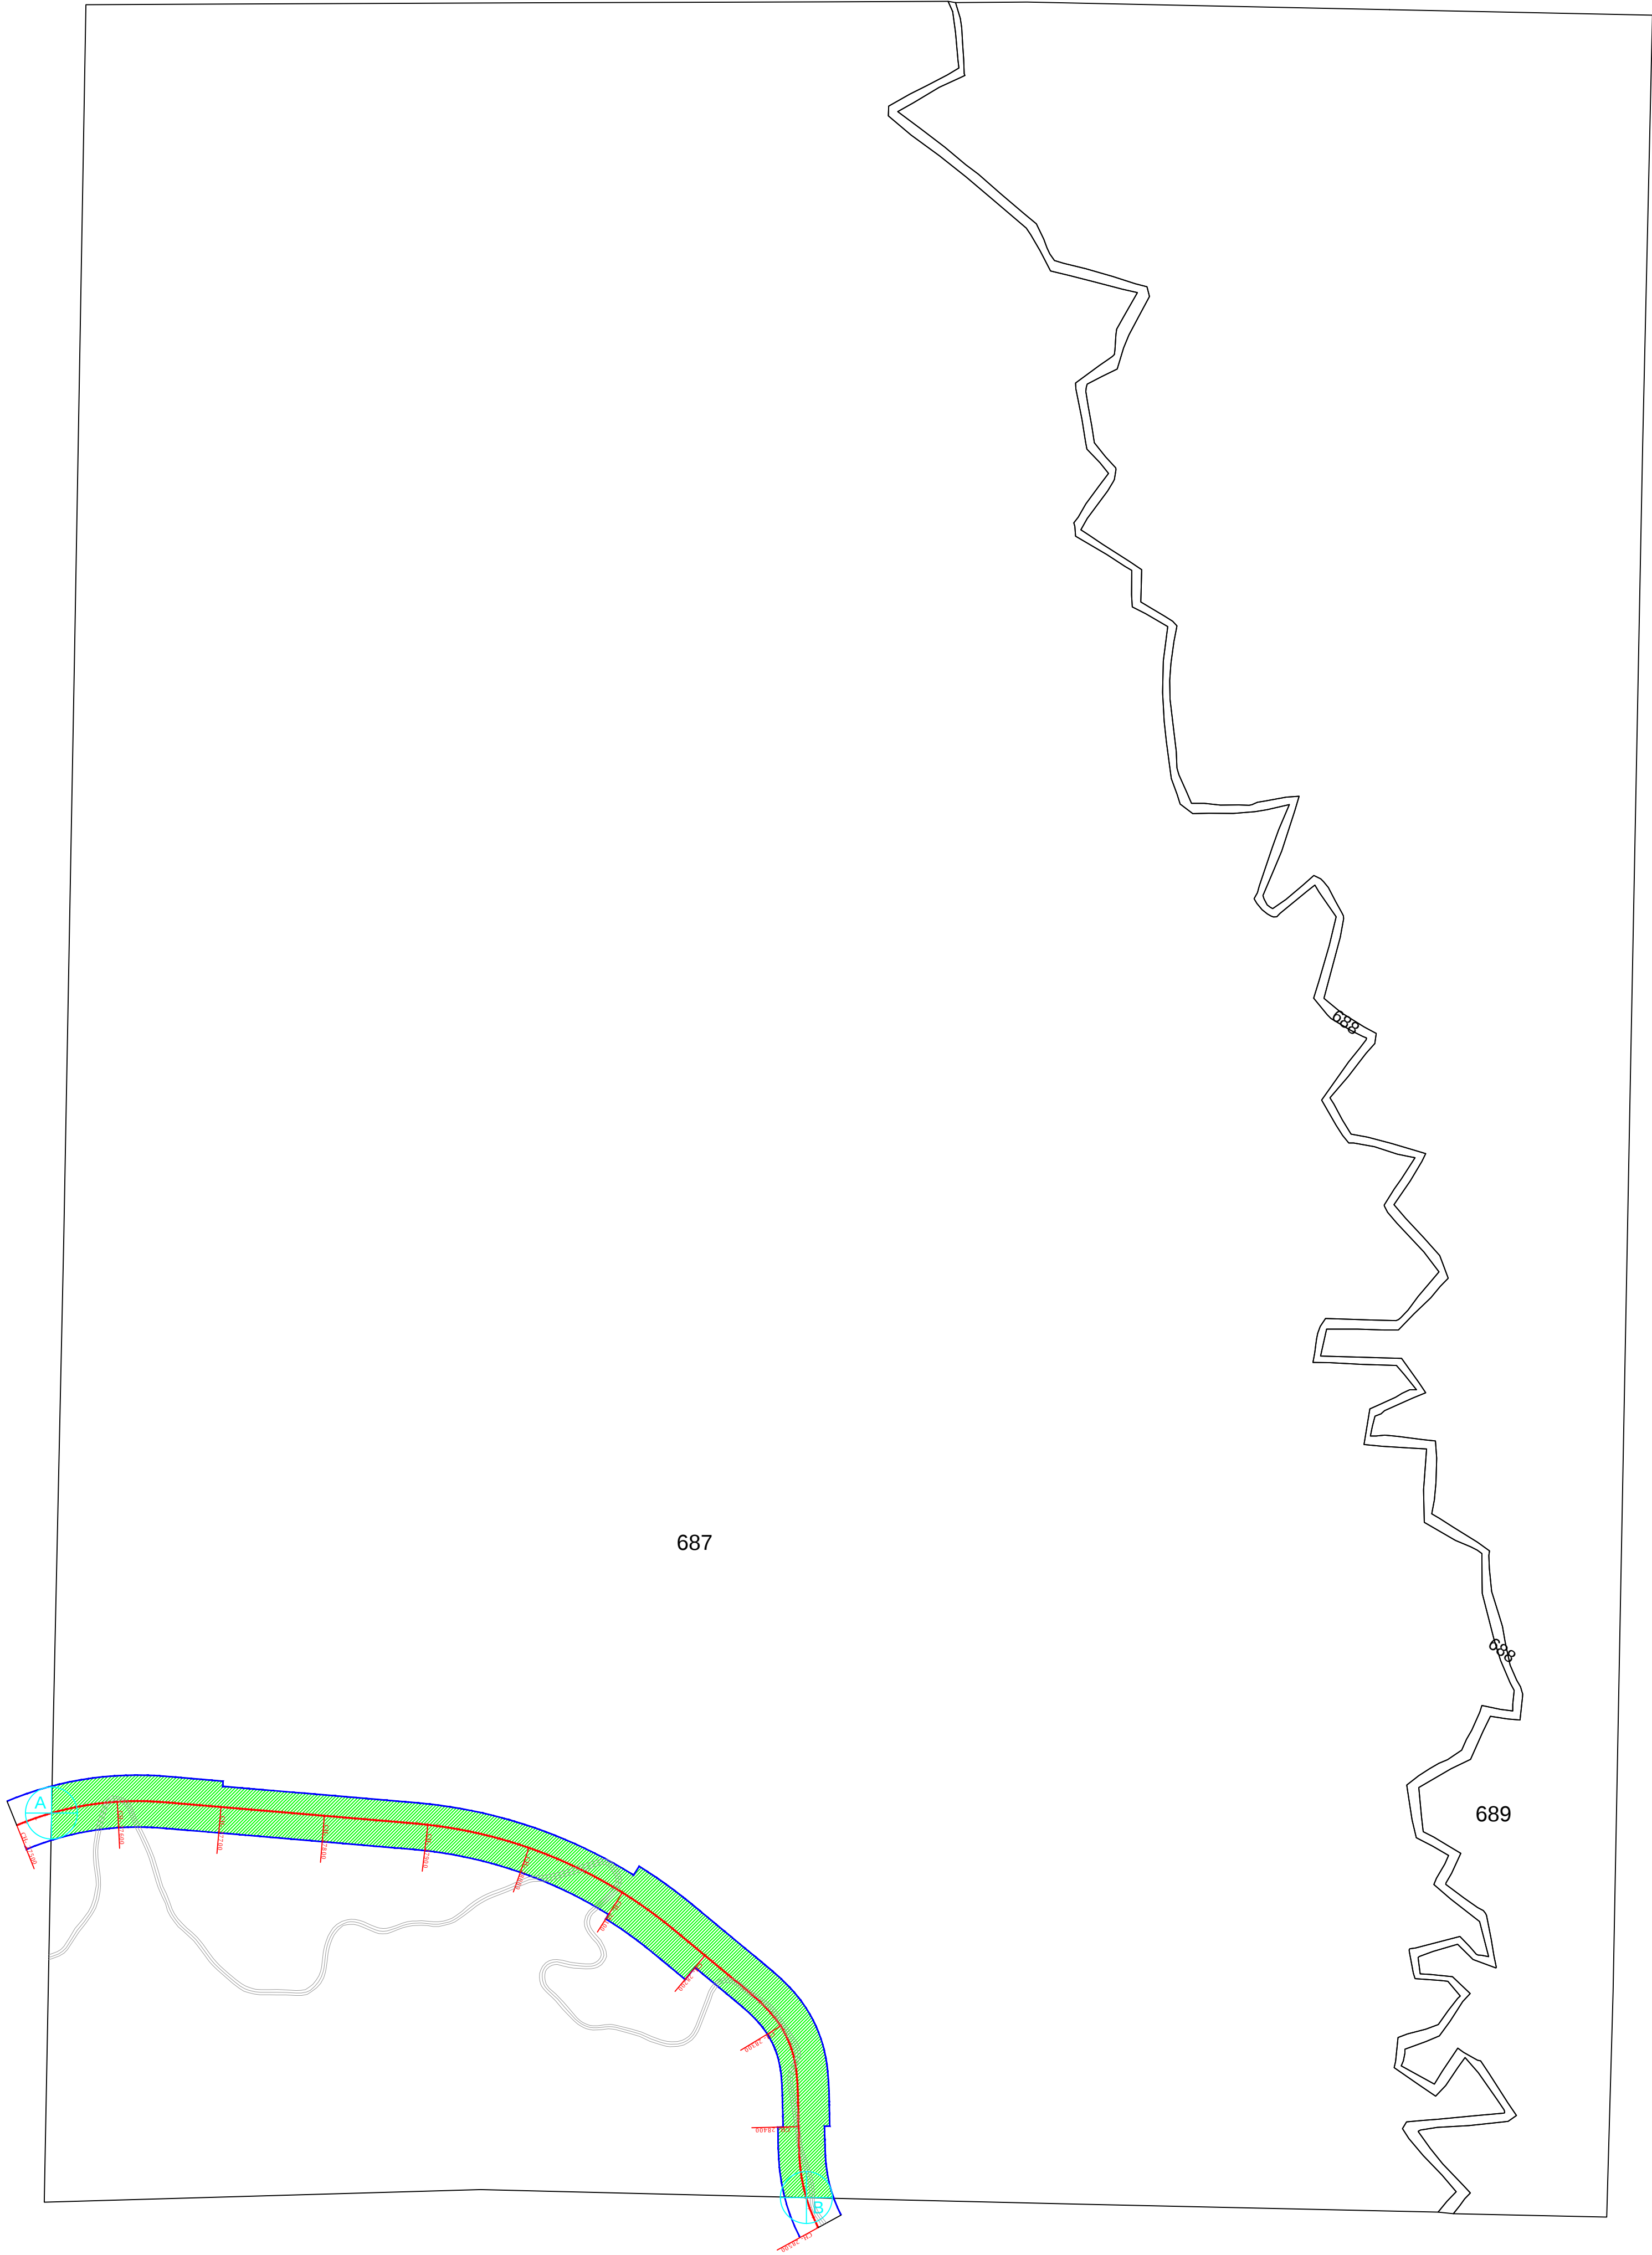

Legend:-

- Geo Ref. Point -
- Req. Forest Land -
- Proposed ROW -
- Proposed Center line -
- Existing Center line -

(Lt. Col. Gurmit Singh Retd.)
General Manager (Projects)
NHIDCL, PMU-Dharmanagar
Lt. Col. Gurmit Singh
General Manager (Projects)
NHIDCL, PMU-DHARMANAGAR
North Tripura Tripura-799250

S.No.	Point Name	x	Y
1.	A	407026.3480	2658140.6749
2.	B	407753.1909	2657770.3715