


MOUJA :- DEO RF
SHEET NO. :- 18
TEHSIL :- MACHMARA
REV. CIRCLE :- KUMARGHAT
SUB-DIVISION :- KUMARGHAT
DISTRICT :- UNAKOTI
SCALE:- 16" = 1MILE

S.No.	Proposed Chainage	Mouja	Sheet No.	Khatien No.	CS PLOT No.	Area In Hec.	Type of Land	Classification of Land
1	29520 - 32070	Deo RF	18	4/84	690	10.045017	RF	Bagan(Tilla)

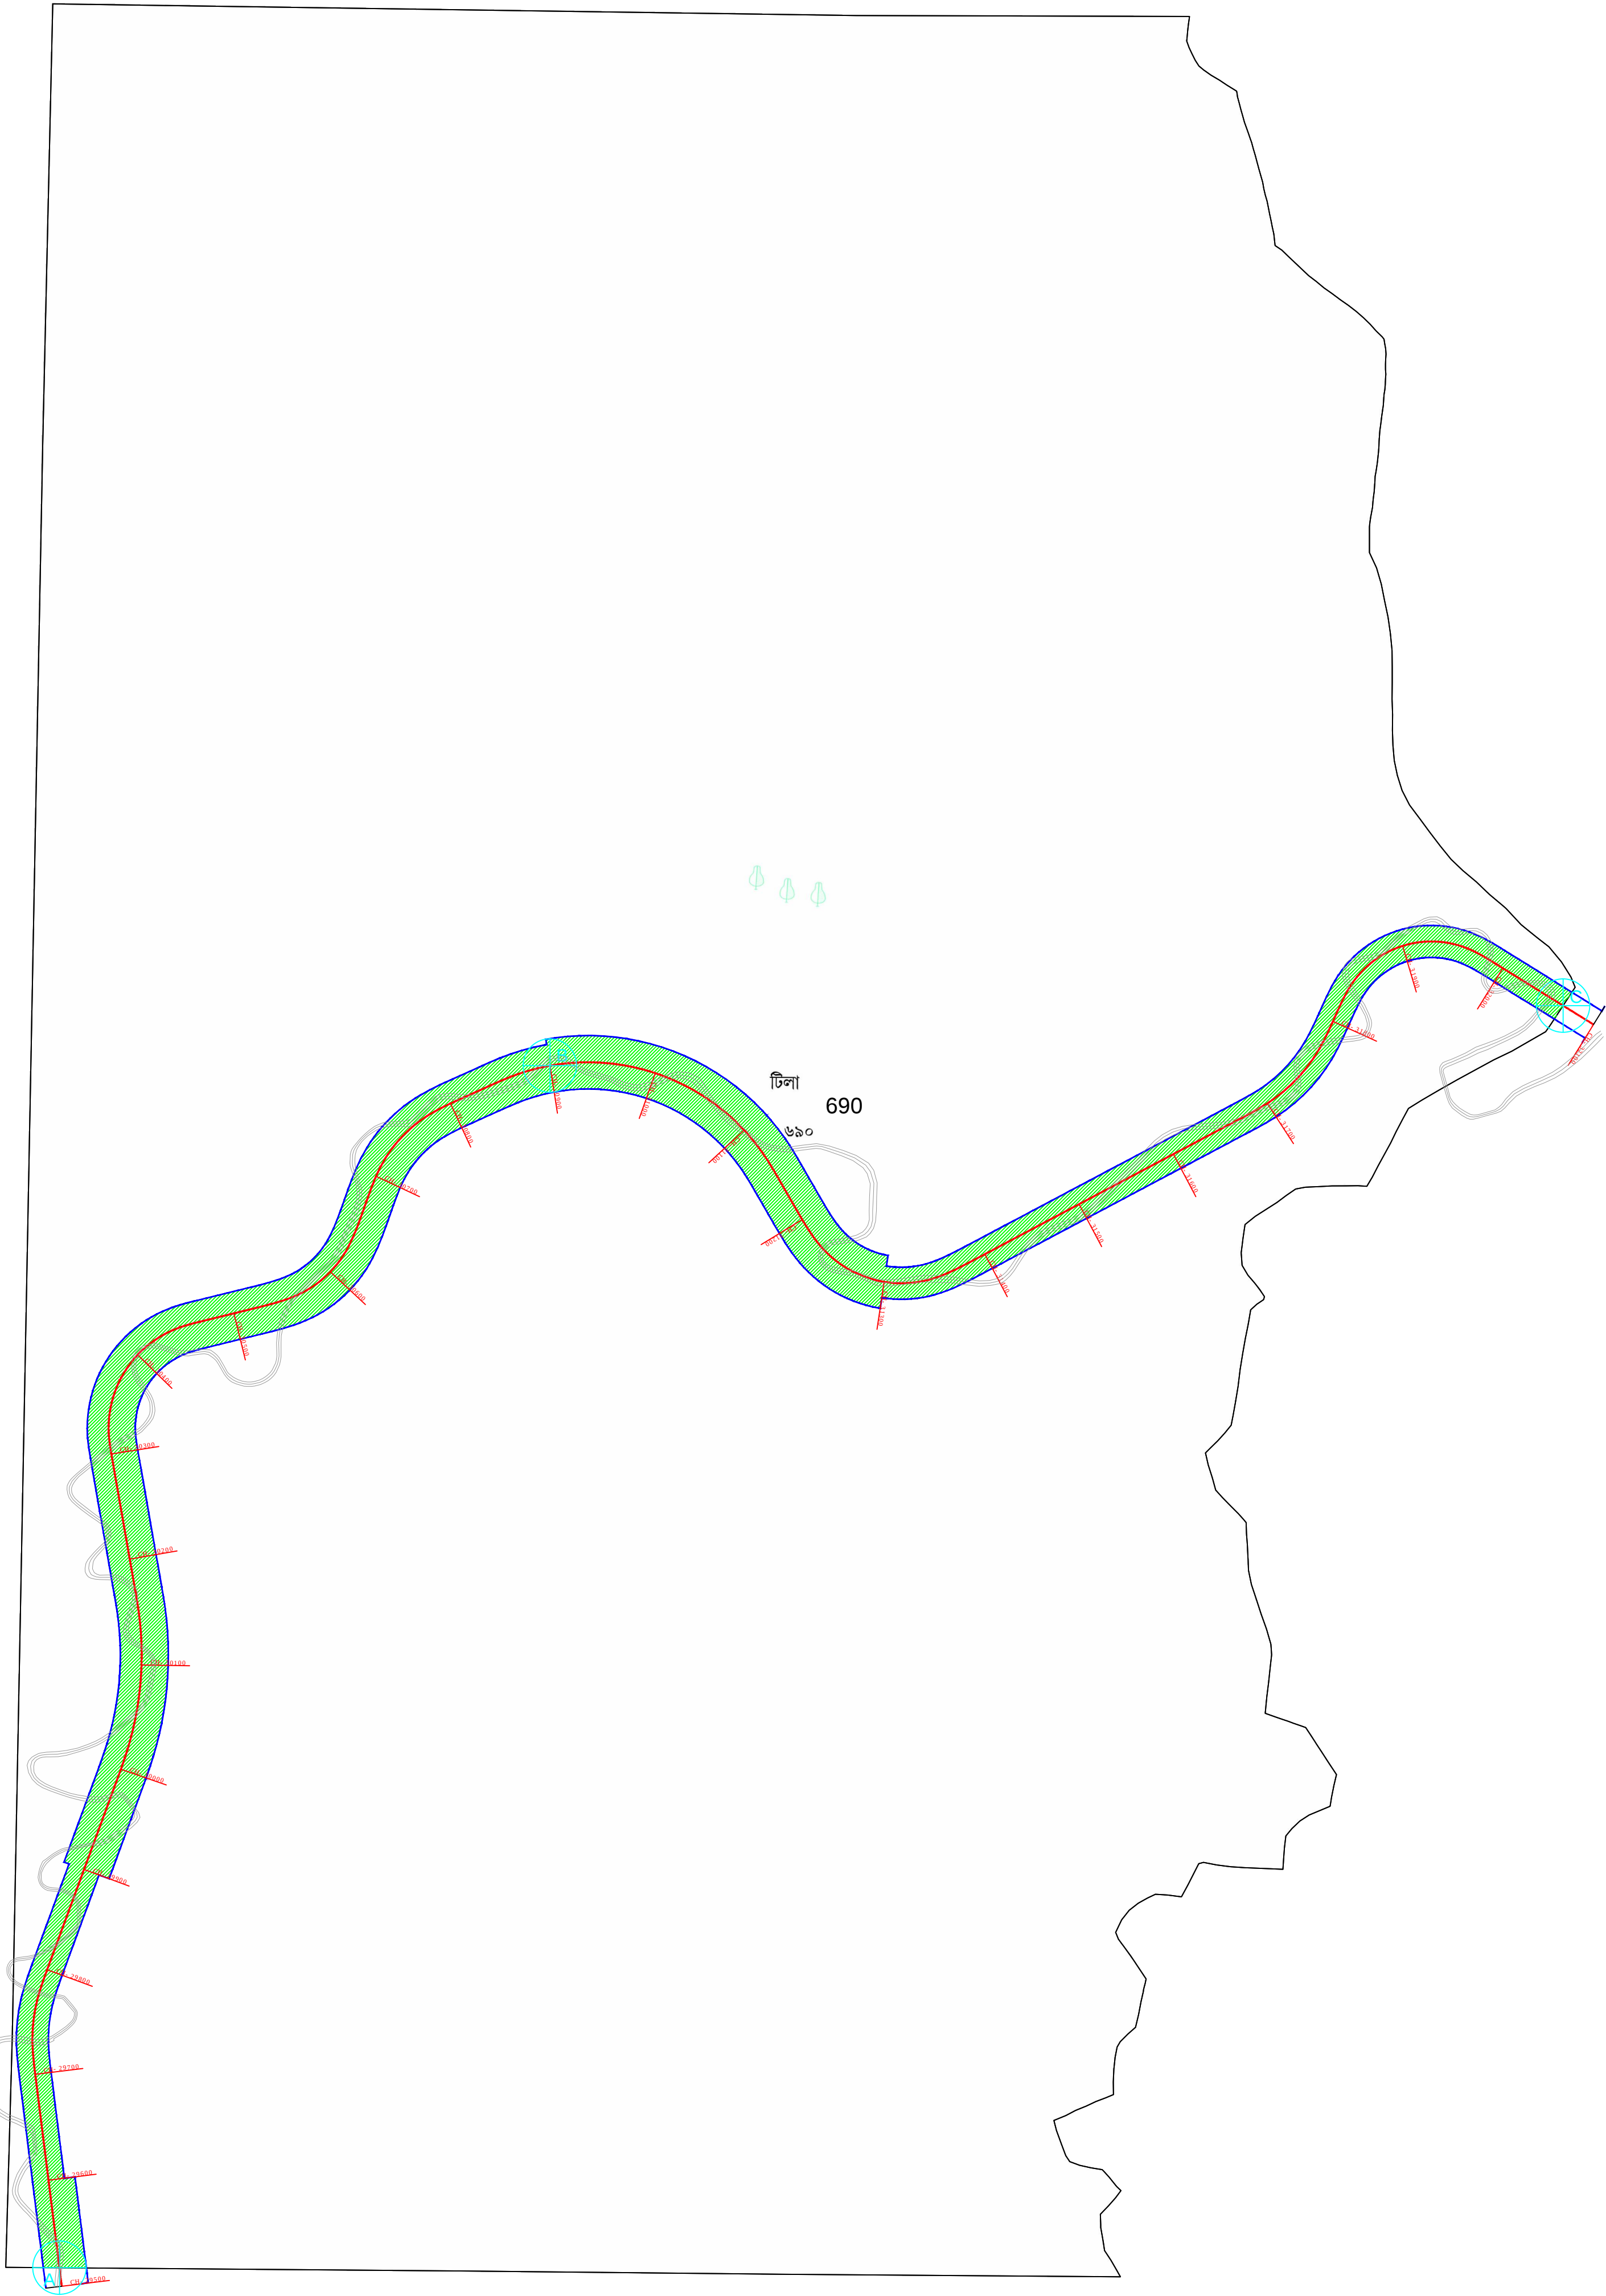

- Legend:-**
- Geo Ref. Point -
 - Req. Forest Land -
 - Proposed ROW -
 - Proposed Center line -
 - Existing Center line -

(Lt. Col. Gurmit Singh Retd.)
General Manager (Projects)
NHIDCL, PMU-Dharmanagar
Lt. Col. Gurmit Singh
General Manager (Projects)
NHIDCL, PMU-DHARMANAGAR
North Tripura Tripura-798250

S.No.	Point Name	X	Y
1.	A	408574.0826	2657751.3554
2.	B	409033.6727	2658877.3101
3.	C	409982.9373	2658933.5554