


MOUJA :- DEO RF
SHEET NO. :- 19
TEHSIL :- MACHMARA
REV. CIRCLE :- KUMARGHAT
SUB-DIVISION :- KUMARGHAT
DISTRICT :- UNAKOTI
SCALE:- 16" = 1MILE

S.No.	Proposed Chainage	Mouja	Sheet No.	Khatien No.	CS PLOT No.	Area In Hec.	Type of Land	Classification of Land
1	28585 - 29315 29325-29520	Deo RF	19	4/84	691	4.651793	RF	Bagan(Tilla)
2	29315 - 29325 29420-29440	Deo RF	19	4/87	692	0.030273	RF	Charra

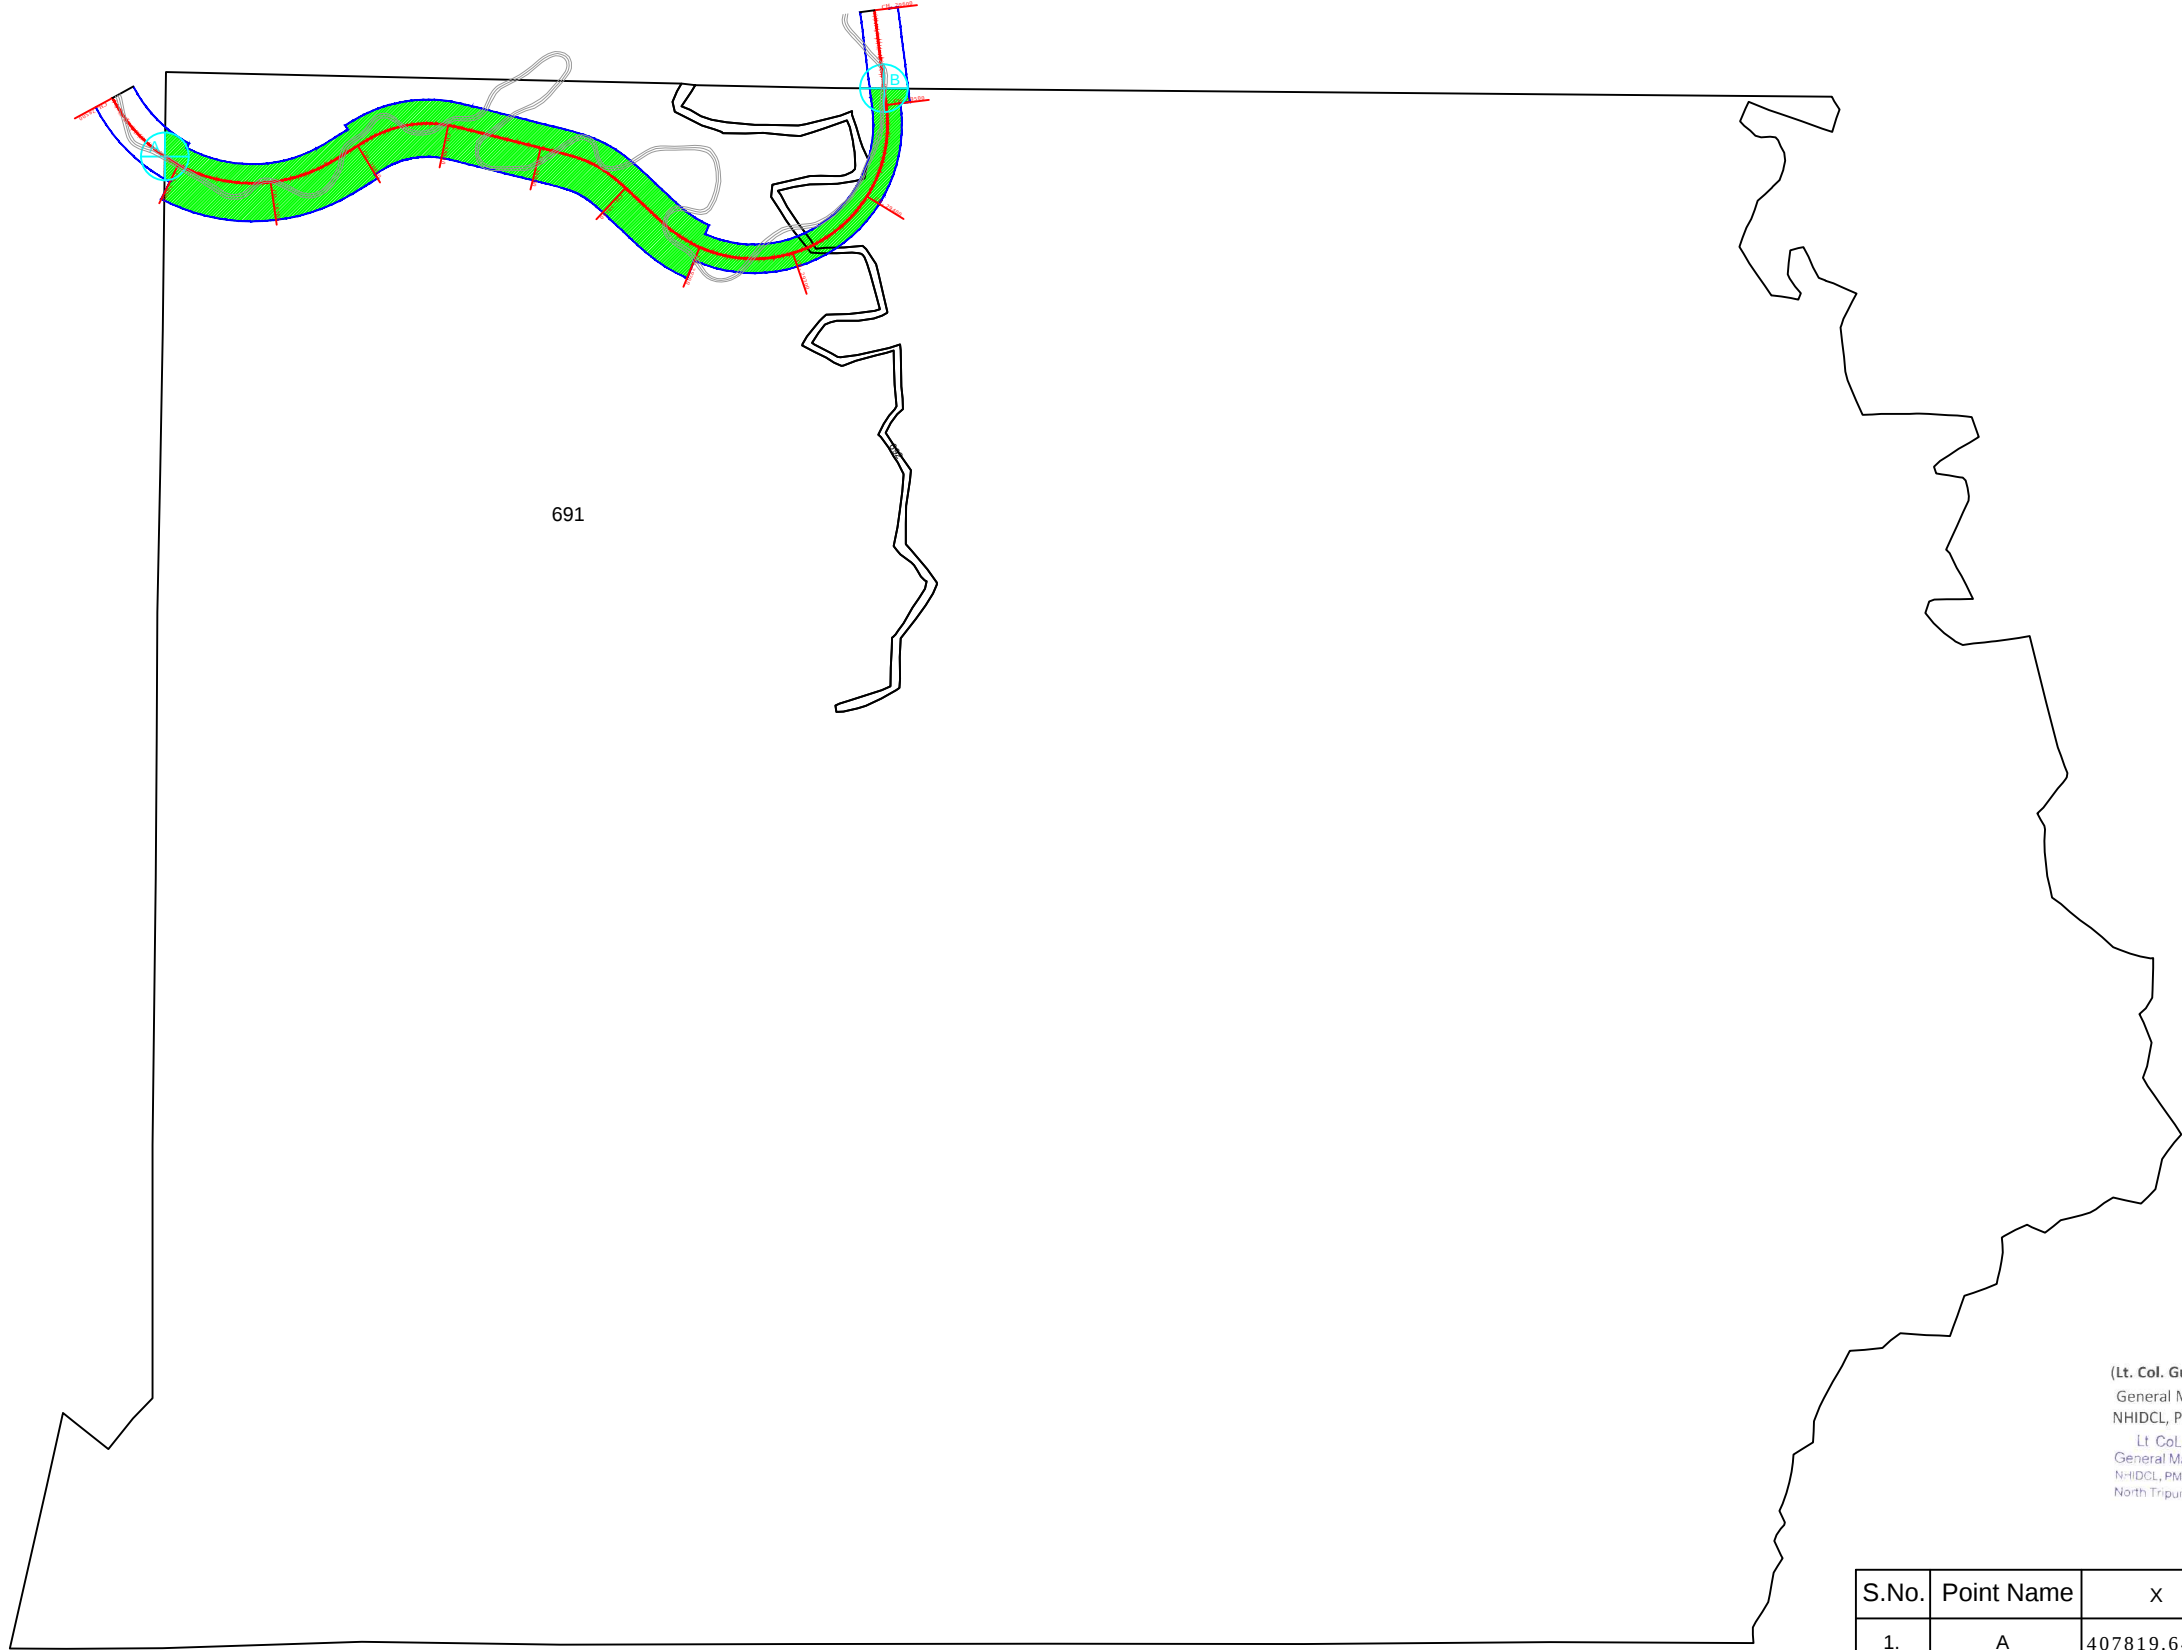

Legend:-
Geo Ref. Point - 
Req. Forest Land - 
Proposed ROW - 
Proposed Center line - 
Existing Center line - 


(Lt. Col. Gurmit Singh Retd.)
General Manager (Projects)
NHIDCL, PMU-Dharmanagar
Lt. Col. Gurmit Singh
General Manager (Projects)
NHIDCL, PMU-DHARMANAGAR
North Tripura, Tripura-799250

S.No.	Point Name	X	Y
1.	A	407819.6400	2657679.9113
2.	B	408574.0826	2657751.3554