


MOUJA :- DEO RF
SHEET NO. :- 20
TEHSIL :- MACHMARA
REV. CIRCLE :- KUMARGHAT
SUB-DIVISION :- KUMARGHAT
DISTRICT :- UNAKOTI
SCALE:- 16" = 1MILE

S.No.	Proposed Chainage	Mouja	Sheet No.	Khatien No.	CS PLOT No.	Area In Hec.	Type of Land	Classification of Land
1	25920 - 25995 28470 - 28585 28600-28605	Deo RF	20	4/87	693	0.643144	RF	Bagan(Tilla)

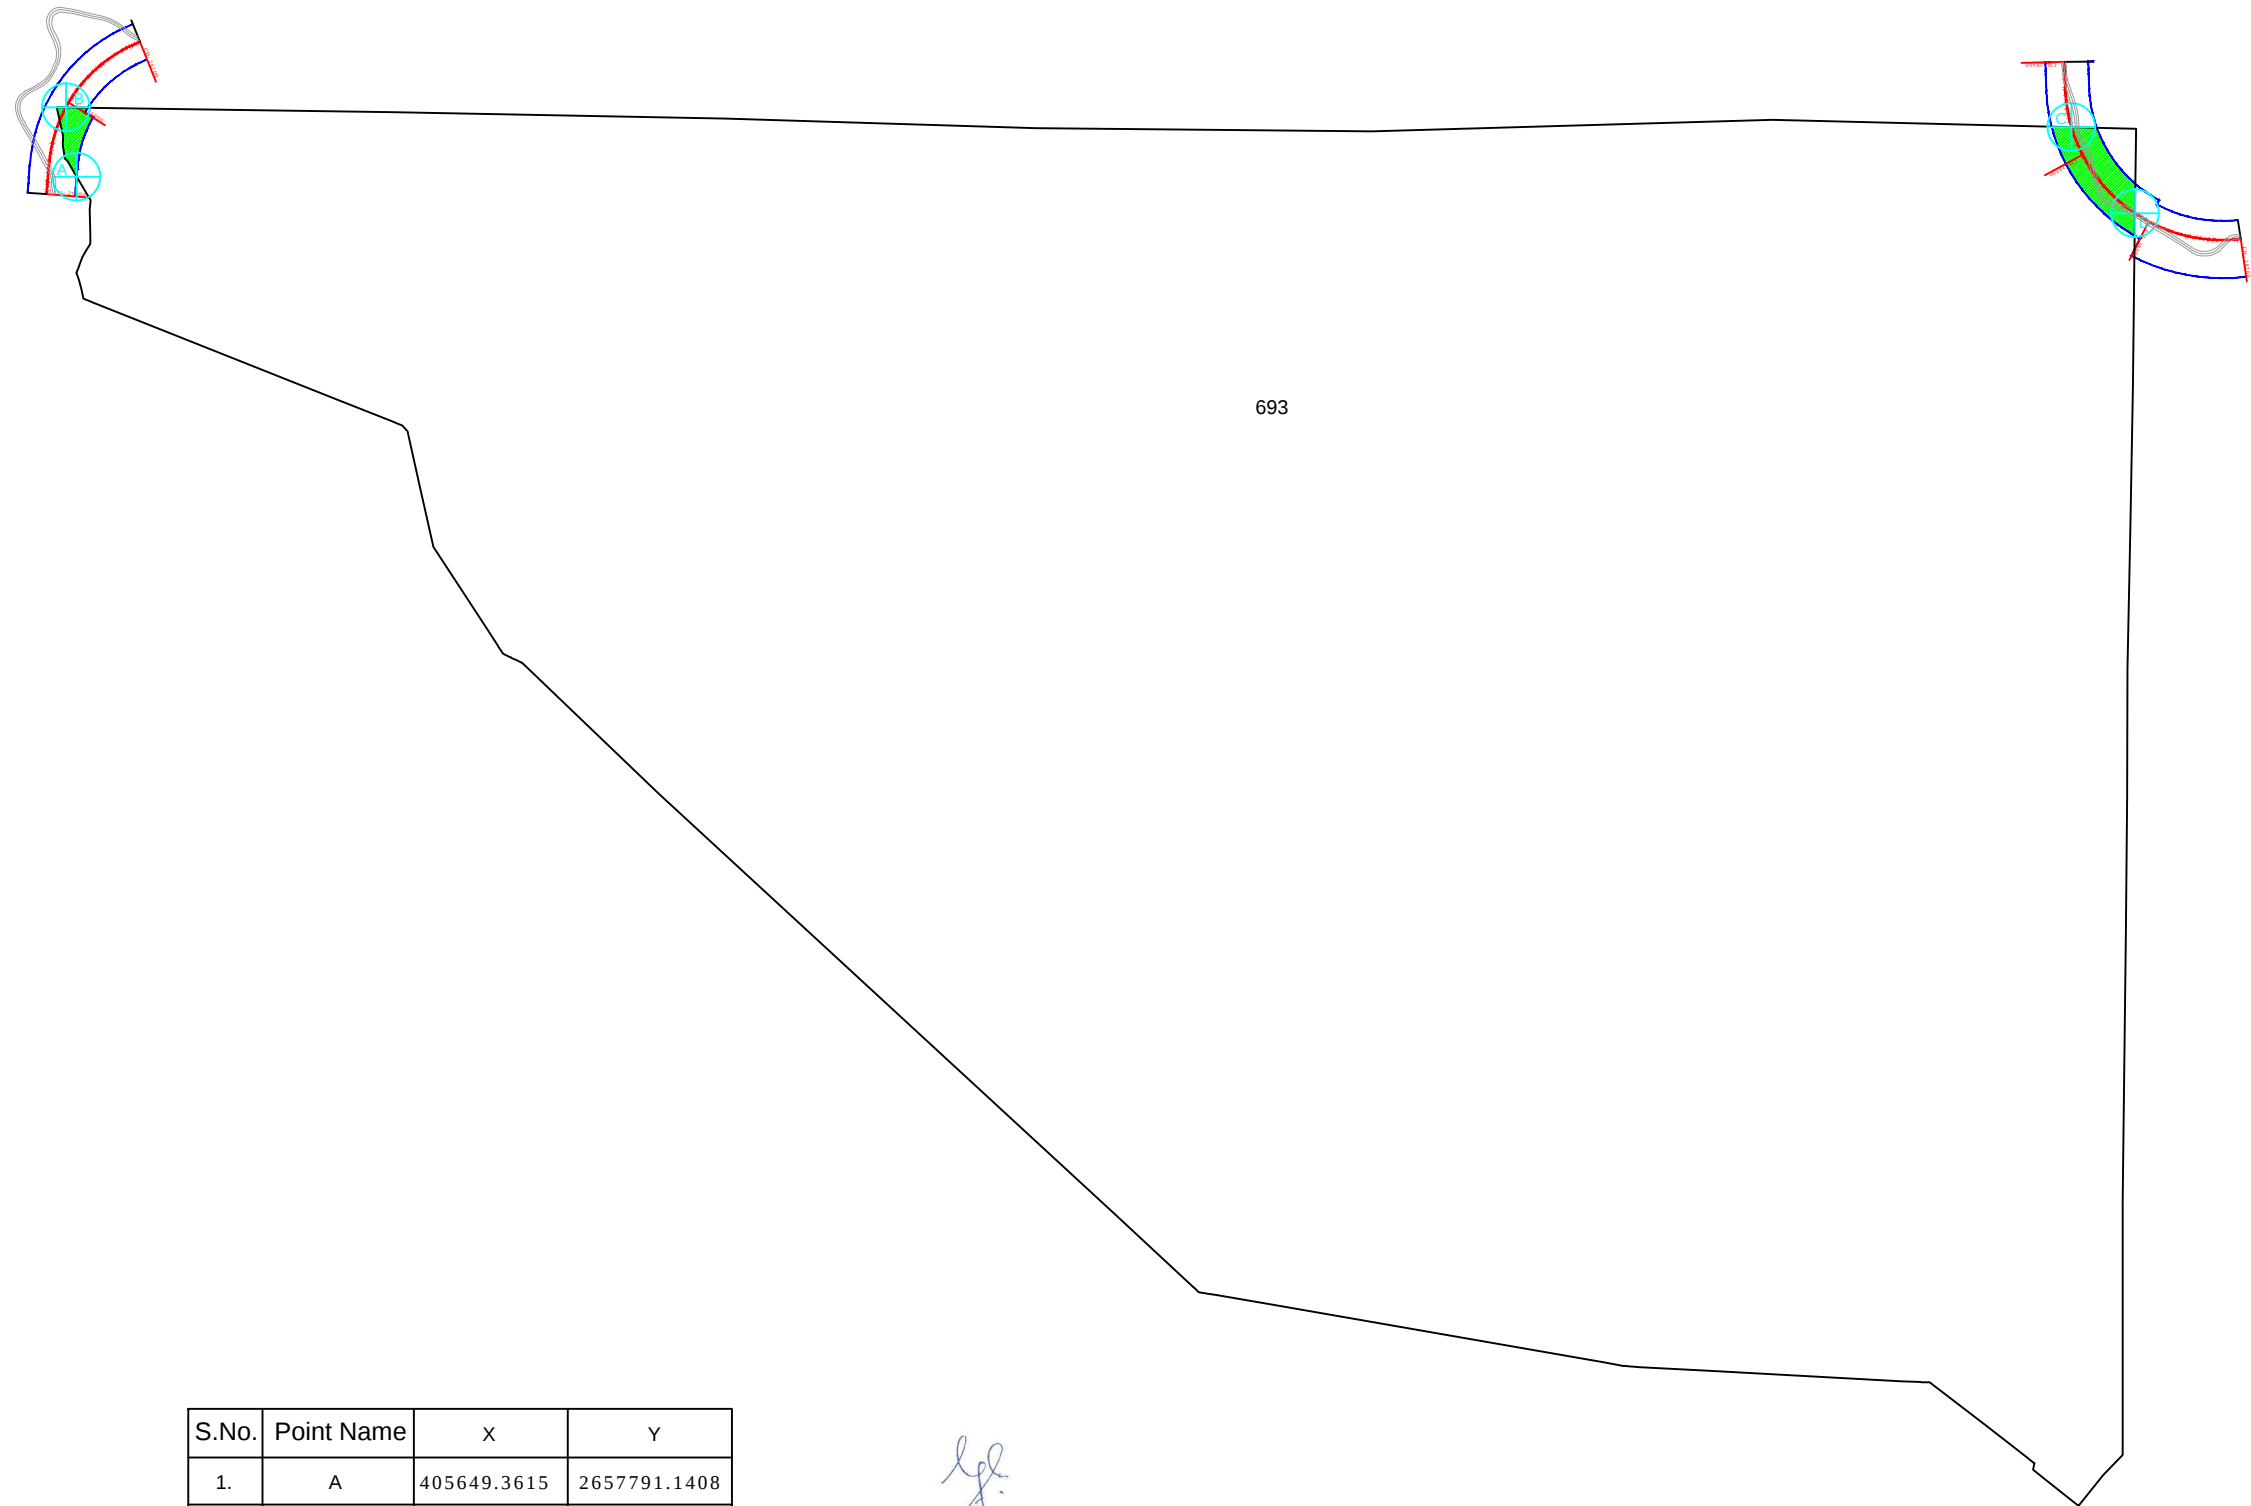

693

Legend:-

- Geo Ref. Point - 
- Req. Forest Land - 
- Proposed ROW - 
- Proposed Center line - 
- Existing Center line - 

S.No.	Point Name	X	Y
1.	A	405649.3615	2657791.1408
2.	B	405649.3615	2657791.1408
3.	C	407753.0707	2657770.3745
4.	D	407819.6400	2657679.9113


(Lt. Col. Gurmit Singh Retd.)
General Manager (Projects)
NHIDCL, PMU-Dharmanagar
Lt. Col. Gurmit Singh
General Manager (Projects)
NHIDCL, PMU-DHARMANAGAR
North Tripura, Tripura-799250