


MOUJA :- RABIRAIPARA
SHEET NO. :- 2
TEHSIL :- MACHMARA
REV. CIRCLE :- KUMARGHAT
SUB-DIVISION :- KUMARGHAT
DISTRICT :- UNAKOTI
SCALE:- 16" = 1MILE

S.No.	Proposed Chainage	Mouja	Sheet No.	Khatien No.	CS PLOT No.	Area In Hec.	Type of Land	Classification of Land
1	34765 -35090 35775 - 36280	Rabiraipara	2	3-2	257	2.634521	UGF	Lunga

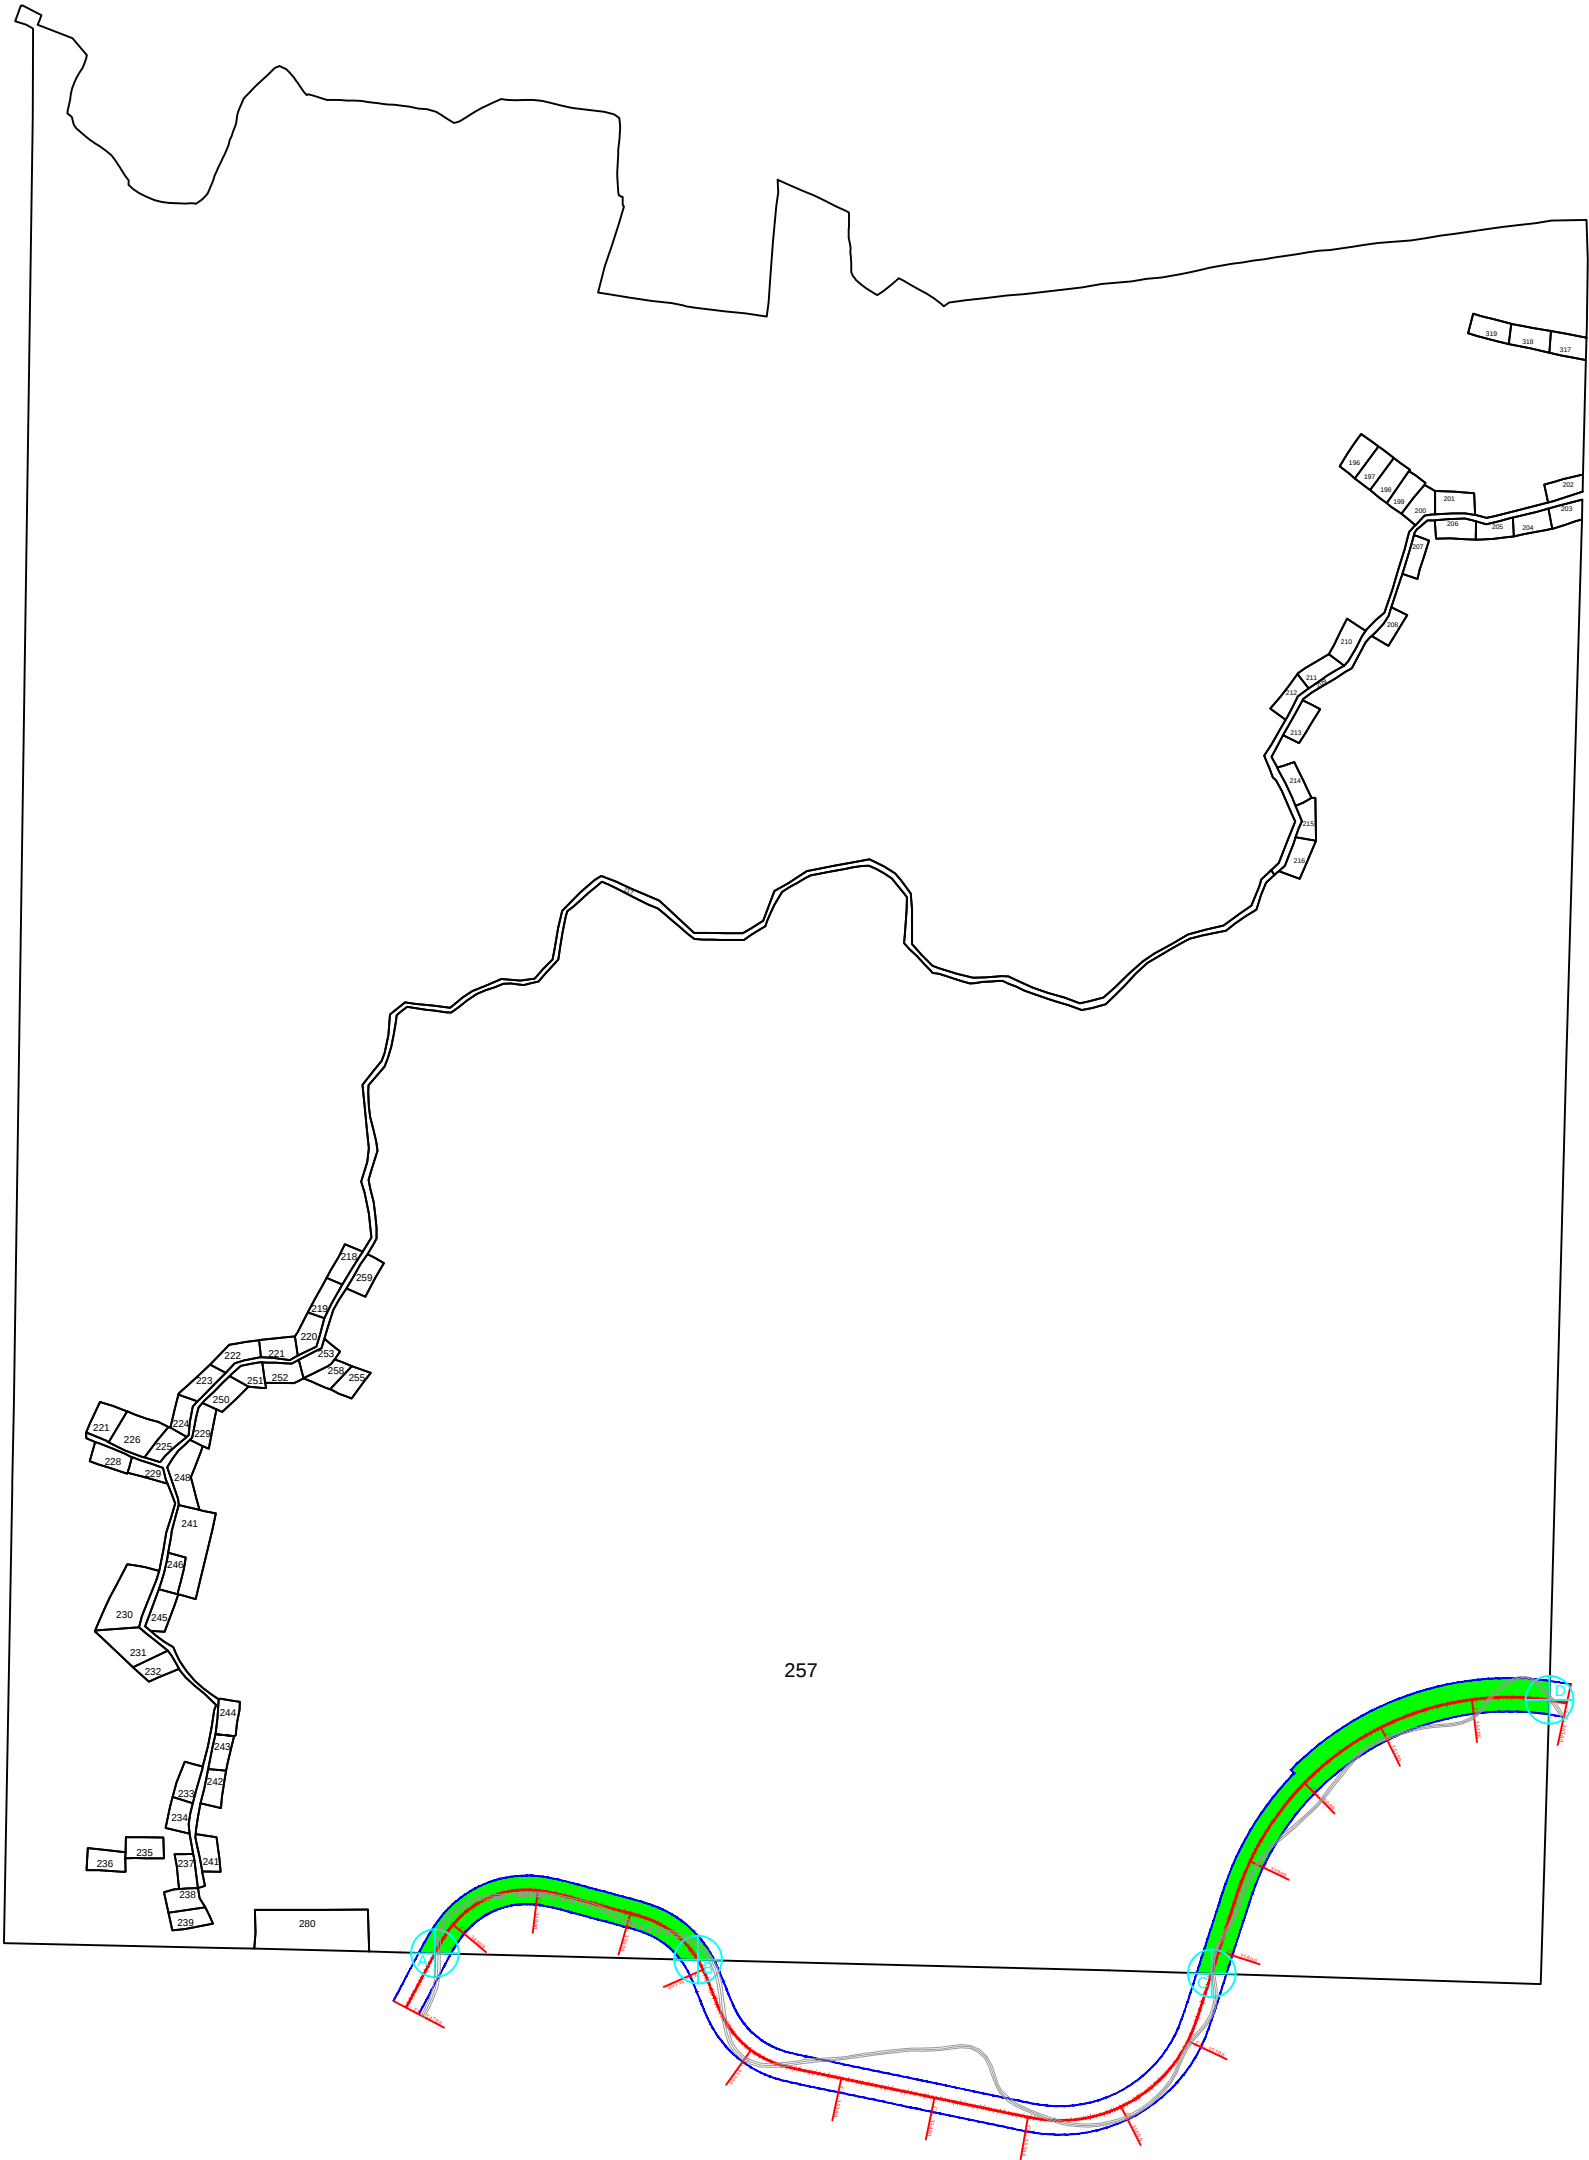

Legend:-

- Geo Ref. Point -
- Req. Forest Land -
- Proposed ROW -
- Proposed Center line -
- Existing Center line -

S.No.	Point Name	X	Y
1.	A	411591.1947	2660268.0338
2.	B	411866.9445	2660261.0533
3.	C	412405.6414	2660246.6862
4.	D	412759.8434	2660533.5613

(Lt. Col. Gurmit Singh Retd.)
General Manager (Projects)
NHIDCL, PMU-Dharmanagar
Lt. Col. Gurmit Singh
General Manager (Projects)
NHIDCL, PMU-DHARMANAGAR
North Tripura Tripura-799250