
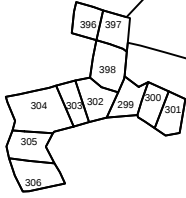


MOUJA :- RABIRAIPARA
SHEET NO. :- 4
TEHSIL :- MACHMARA
REV. CIRCLE :- KUMARGHAT
SUB-DIVISION :- KUMARGHAT
DISTRICT :- UNAKOTI
SCALE:- 16" = 1MILE

S.No.	Proposed Chainage	Mouja	Sheet No.	Khatien No.	CS PLOT No.	Area In Hec.	Type of Land	Classification of Land
1	34160 - 34765 35090 - 35775	Rabiraipara	4	3-2	295	3.909535	UGF	Lunga

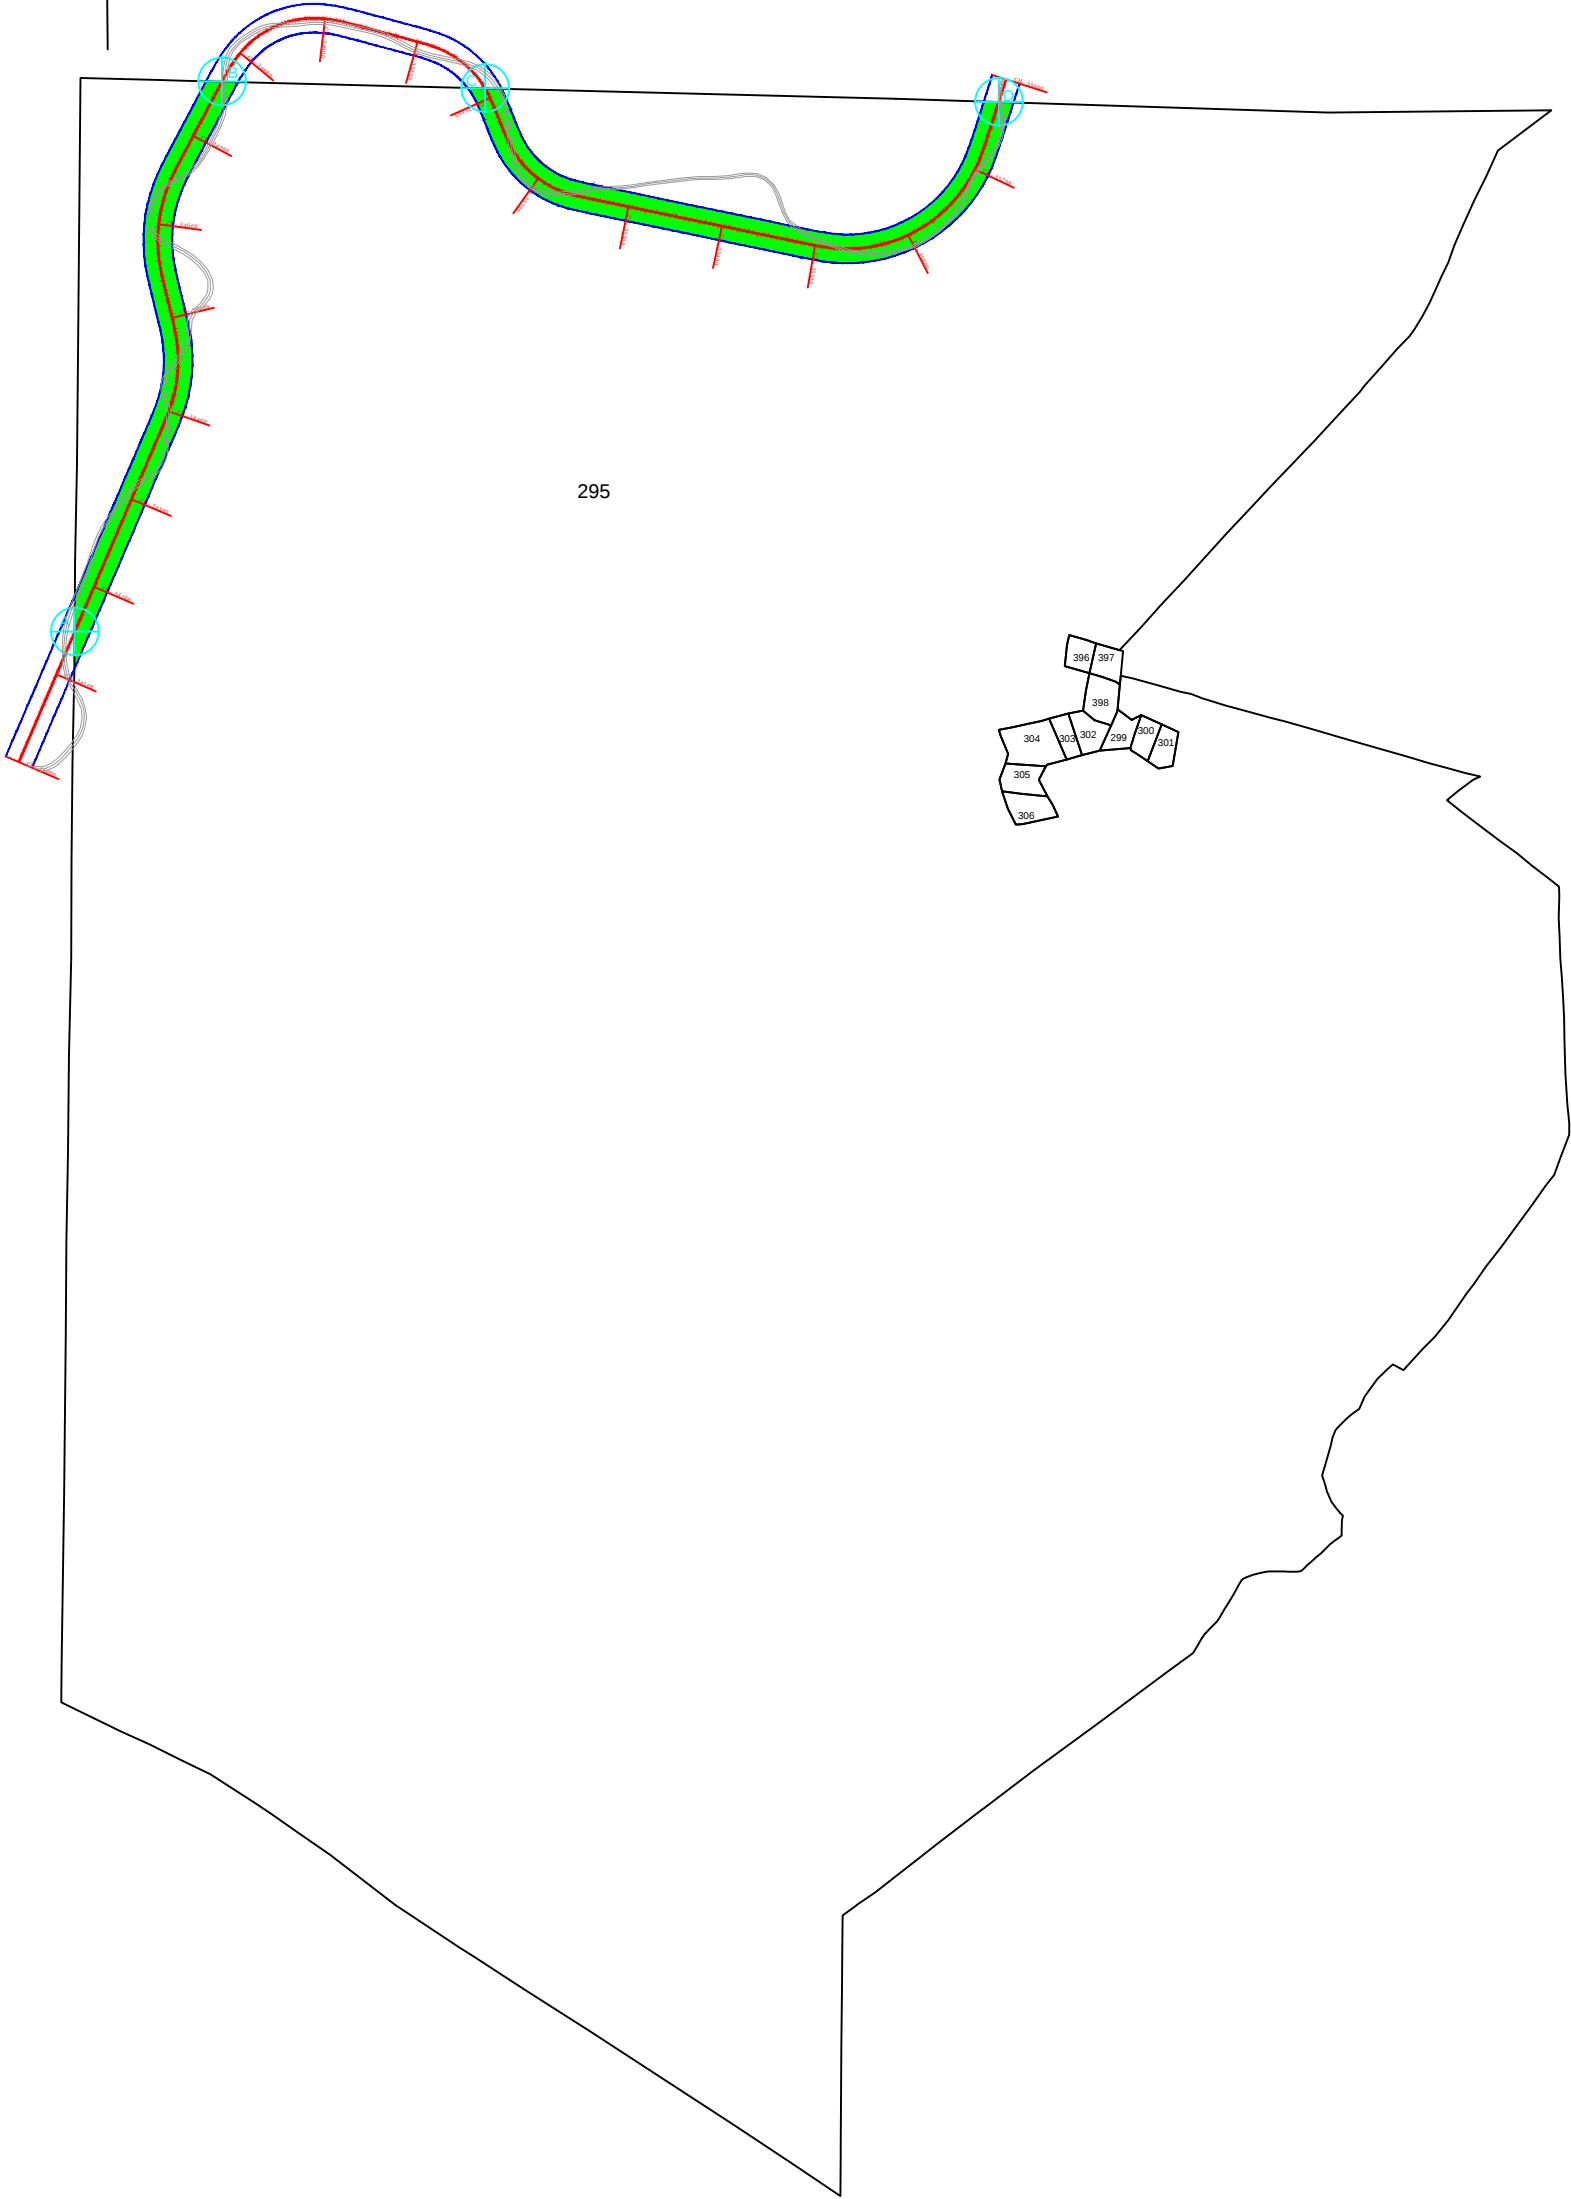

Legend:-

- Geo Ref. Point -
- Req. Forest Land -
- Proposed ROW -
- Proposed Center line -
- Existing Center line -

(Lt. Col. Gurmit Singh Retd.)
General Manager (Projects)
NHIDCL, PMU-Dharmanagar
Lt. Col. Gurmit Singh
General Manager (Projects)
NHIDCL, PMU-DHARMANAGAR
North Tripura Tripura-799250

S.No.	Point Name	X	Y
1.	A	411436.8161	2659691.1681
2.	B	411591.1947	2660268.0338
3.	C	411866.9416	2660261.0533
4.	D	412405.6414	2660246.6862