



MOUJA :- MANU -CHALENGTA RF
SHEET NO. :- 2
TEHSIL :- CHALENGTA
REV. CIRCLE :- MANU
SUB-DIVISION :- LONGTHRAI VALLEY
DISTRICT :- DHALAI
SCALE:- 16" = 1MILE

S.No.	Proposed Chainage	Mouja	Sheet No.	Khatien No.	CS PLOT No.	Area In Hec.	Type of Land	Classification of Land
1	16170- 17160	MCRF	2	44-1	25	2.97032	RF	Hillock

S.No.	Point Name	X	Y
1.	A	403002.2483	2651709.2960
2.	B	403053.6685	2652654.4451

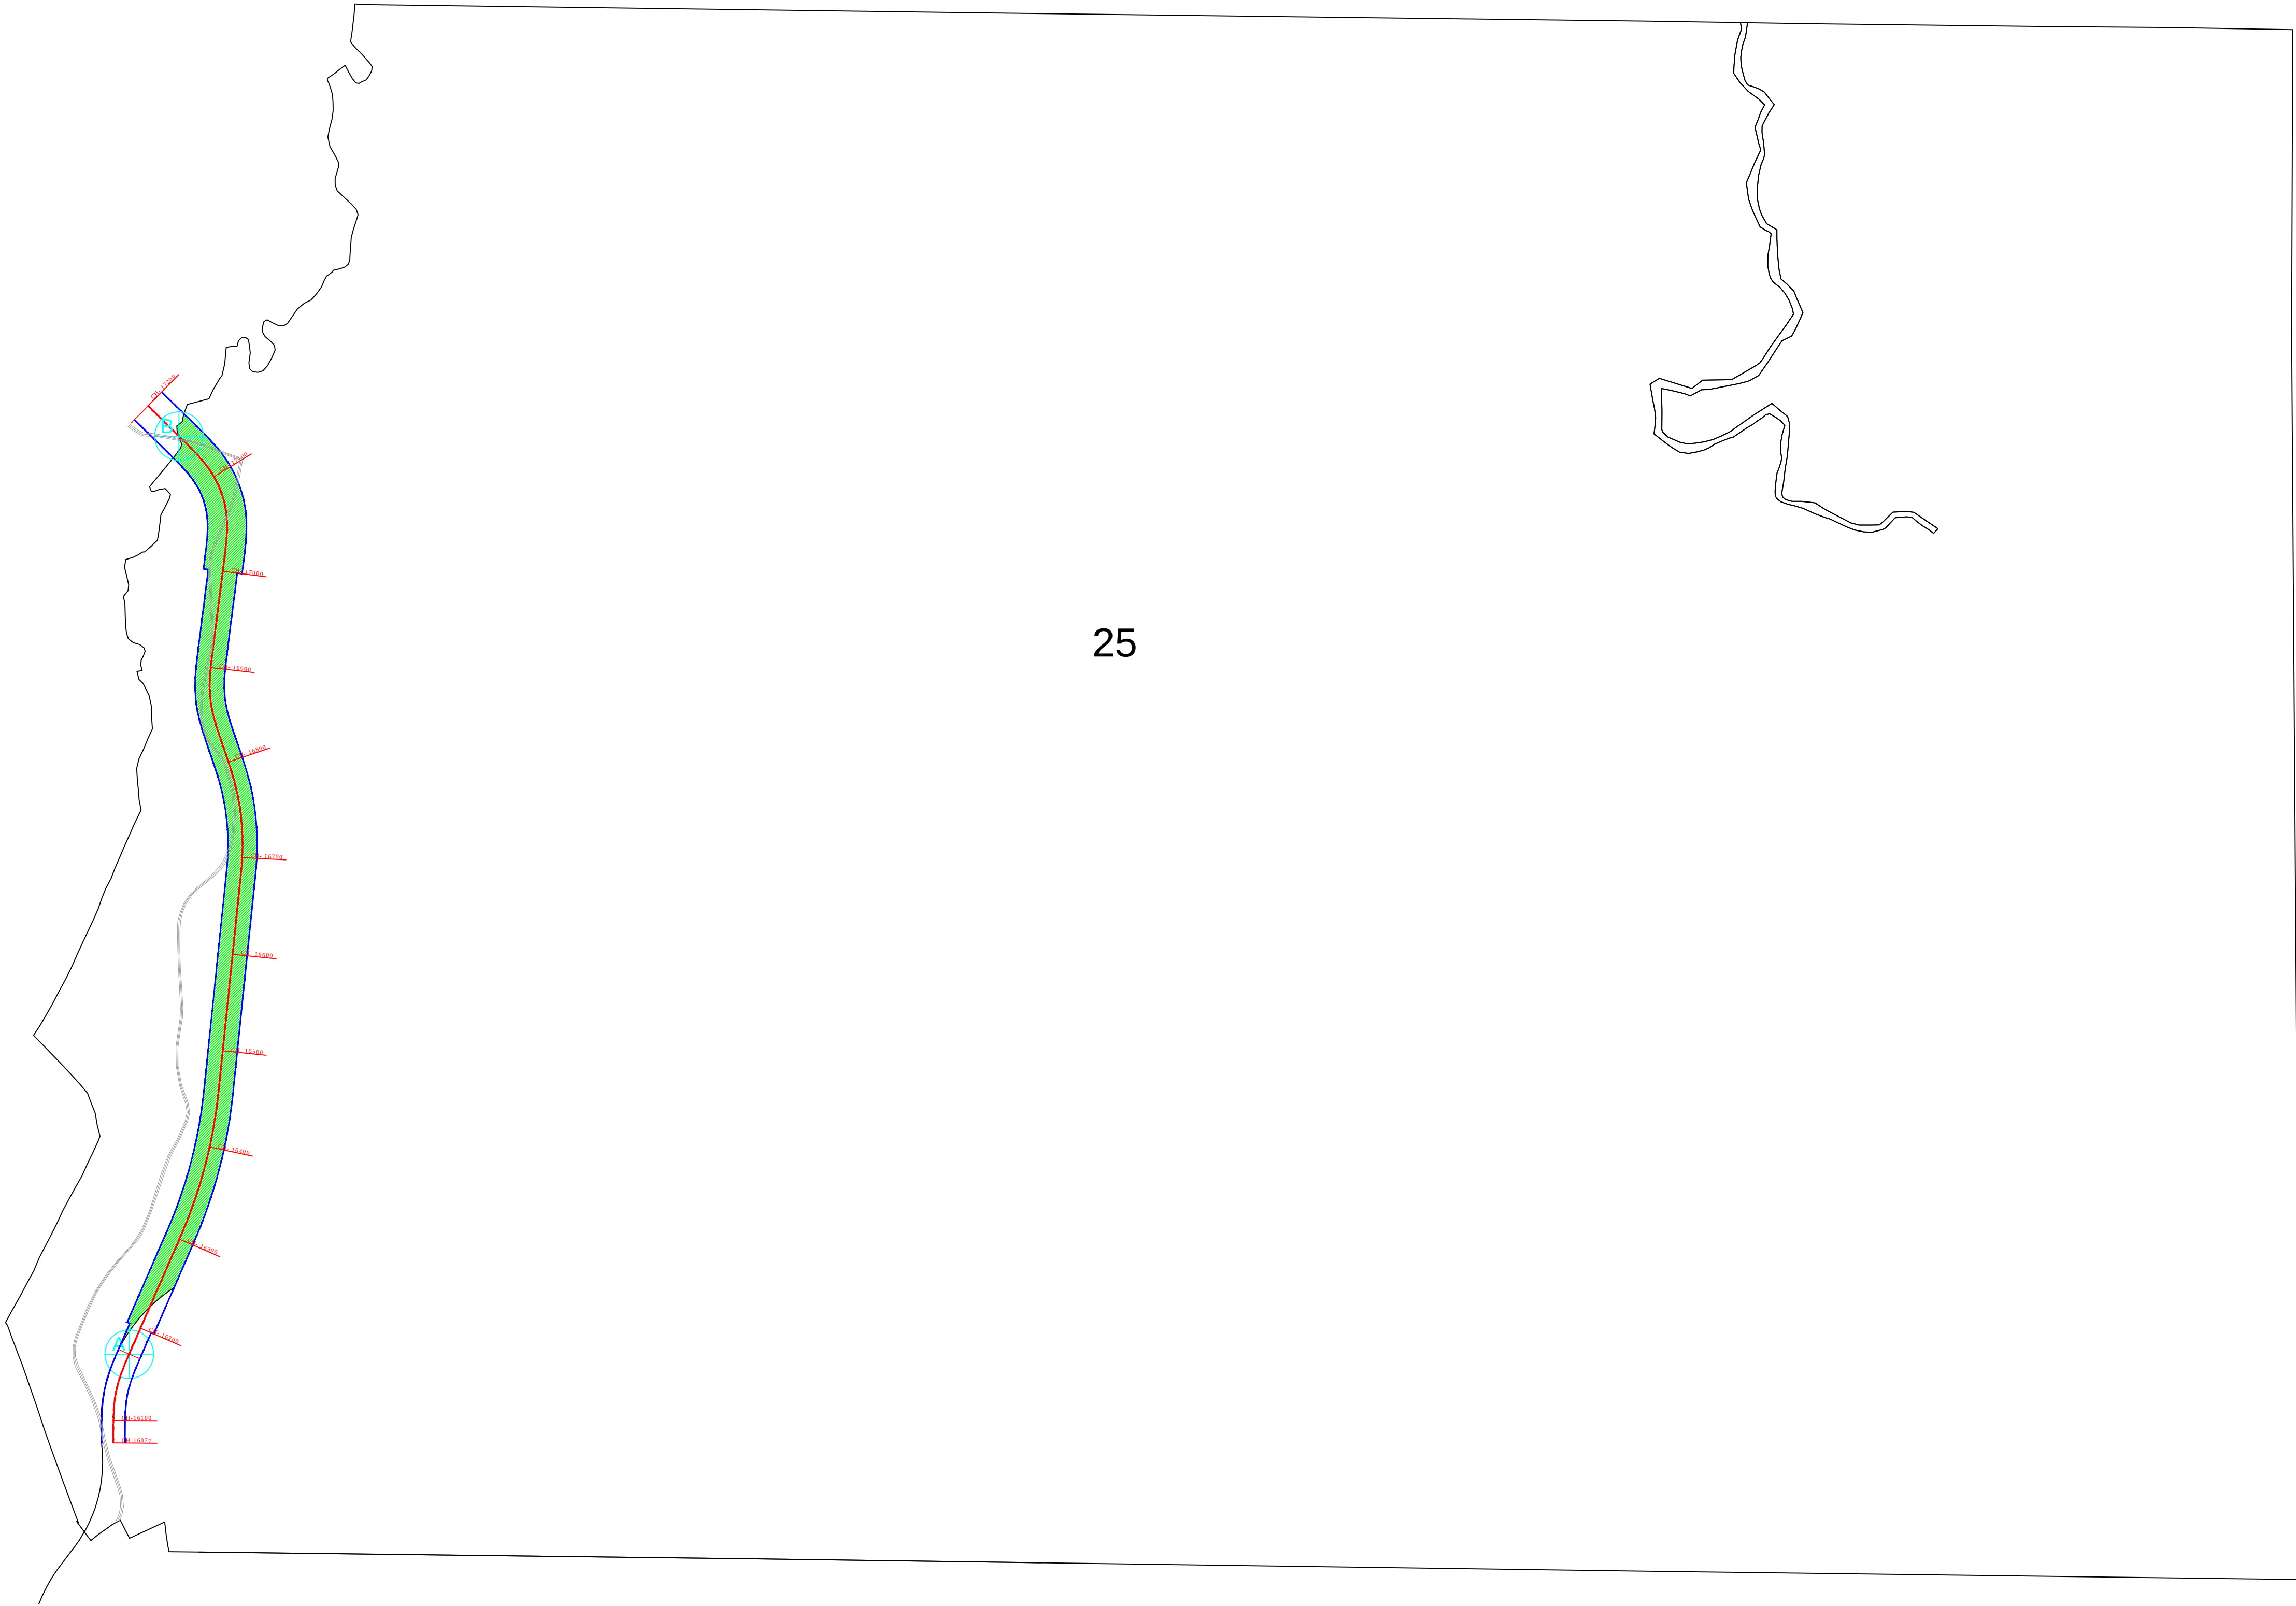

(Lt. Col. Gurmit Singh Retd.)
General Manager (Projects)
NHIDCL, PMU-Dharmanagar
Lt. Col. Gurmit Singh
General Manager (Projects)
NHIDCL, PMU-DHARMANAGAR
North Tripura, Tripura-799250

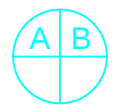Legend:-
Geo Ref. Point - 
Req. Forest Land - 
Proposed ROW - 
Proposed Center line - 
Existing Center line - 