


MOUJA :- DEO RF
SHEET NO. :- 17
TEHSIL :- KARAMCHARA
REV. CIRCLE :- MANU
SUB-DIVISION :- LONGTHRAI VALLEY
DISTRICT :- DHALAI
SCALE:- 16" = 1MILE

S.No.	Proposed Chainage	Mouja	Sheet No.	Khatien No.	CS PLOT No.	Area In Hec.	Type of Land	Classification of Land
1	20470-20590	Deo RF	17	4-145	1197	0.167478	RF	Raised land near Homestead
2	20470-20590	Deo RF	17	4-18	1198	0.188251	RF	Raised land near Homestead
3	20470-20590	Deo RF	17	4-145	1196	0.000661	RF	Hillock
4	20630-21120 21390-21500	Deo RF	17	4-18	1171	2.033891	RF	Hillock
5	21025-21100	Deo RF	17	4-132	1098	0.133437	RF	Hillock
6	21100-21320 21500-21560	Deo RF	17	4-159	1090	0.461776	RF	Culturable Waste
7	21120-21180 21200-21250 21260-21310	Deo RF	17	4-159	1091	0.102757	RF	Pucca Road
8	21120-21180 21210-21240	Deo RF	17	4-159	1092	0.0760	RF	Culturable Waste
9	21180-21220	Deo RF	17	4-132	1100	0.028348	RF	Culturable Waste
10	21230-21270 21300-21310	Deo RF	17	4-133	1102	0.030994	RF	Hillock
11	21310-21315 21320-21375	Deo RF	17	4-133	1105	0.165071	RF	Hillock
12	21310-21360	Deo RF	17	4-133	1104	0.062887	RF	Homestead
13	21480-21500	Deo RF	17	4-131	1086	0.007316	RF	Raised land near Homestead
14	21500-21610	Deo RF	17	4-131	1088	0.16877	RF	Hillock
15	21500-21560	Deo RF	17	4-131	1087	0.091069	RF	Hillock
16	21580-21770	Deo RF	17	4-129	1066	0.128376	RF	Flat Land Between Tillas
17	21580-21770	Deo RF	17	4-127	1051	0.027959	RF	Flat Land Between Tillas
18	21580-21770	Deo RF	17	4-129	1067	0.03628	RF	Raised land near Homestead
19	21580-21770	Deo RF	17	4-128	1064	0.030993	RF	Raised land near Homestead
20	21580-21770	Deo RF	17	4-128	1065	0.09462	RF	Flat Land Between Tillas
21	21580-21770	Deo RF	17	4-127	1053	0.376903	RF	Hillock
22	21580-21770	Deo RF	17	4-127	1055	0.00342	RF	Flat Land Between Tillas
23	21580-21770	Deo RF	17	4-127	1052	0.068718	RF	Homestead
27	21580-21770	Deo RF	17	4-127	1050	0.006207	RF	Flat Land Between Tillas
28	22240-22690	Deo RF	17	4-18	1119	2.069386	RF	Forest
29	22690-22710 23350-23360	Deo RF	17	4-159	1118	0.095337	RF	Culturable Waste
30	22690-22710 23350-23360	Deo RF	17	4-159	1117	0.076085	RF	Pucca Road
31	22710-22890 23350-23360	Deo RF	17	4-159	1116	0.239345	RF	Culturable Waste
32	22720-23350	Deo RF	17	4-18	1226	2.834548	RF	Forest

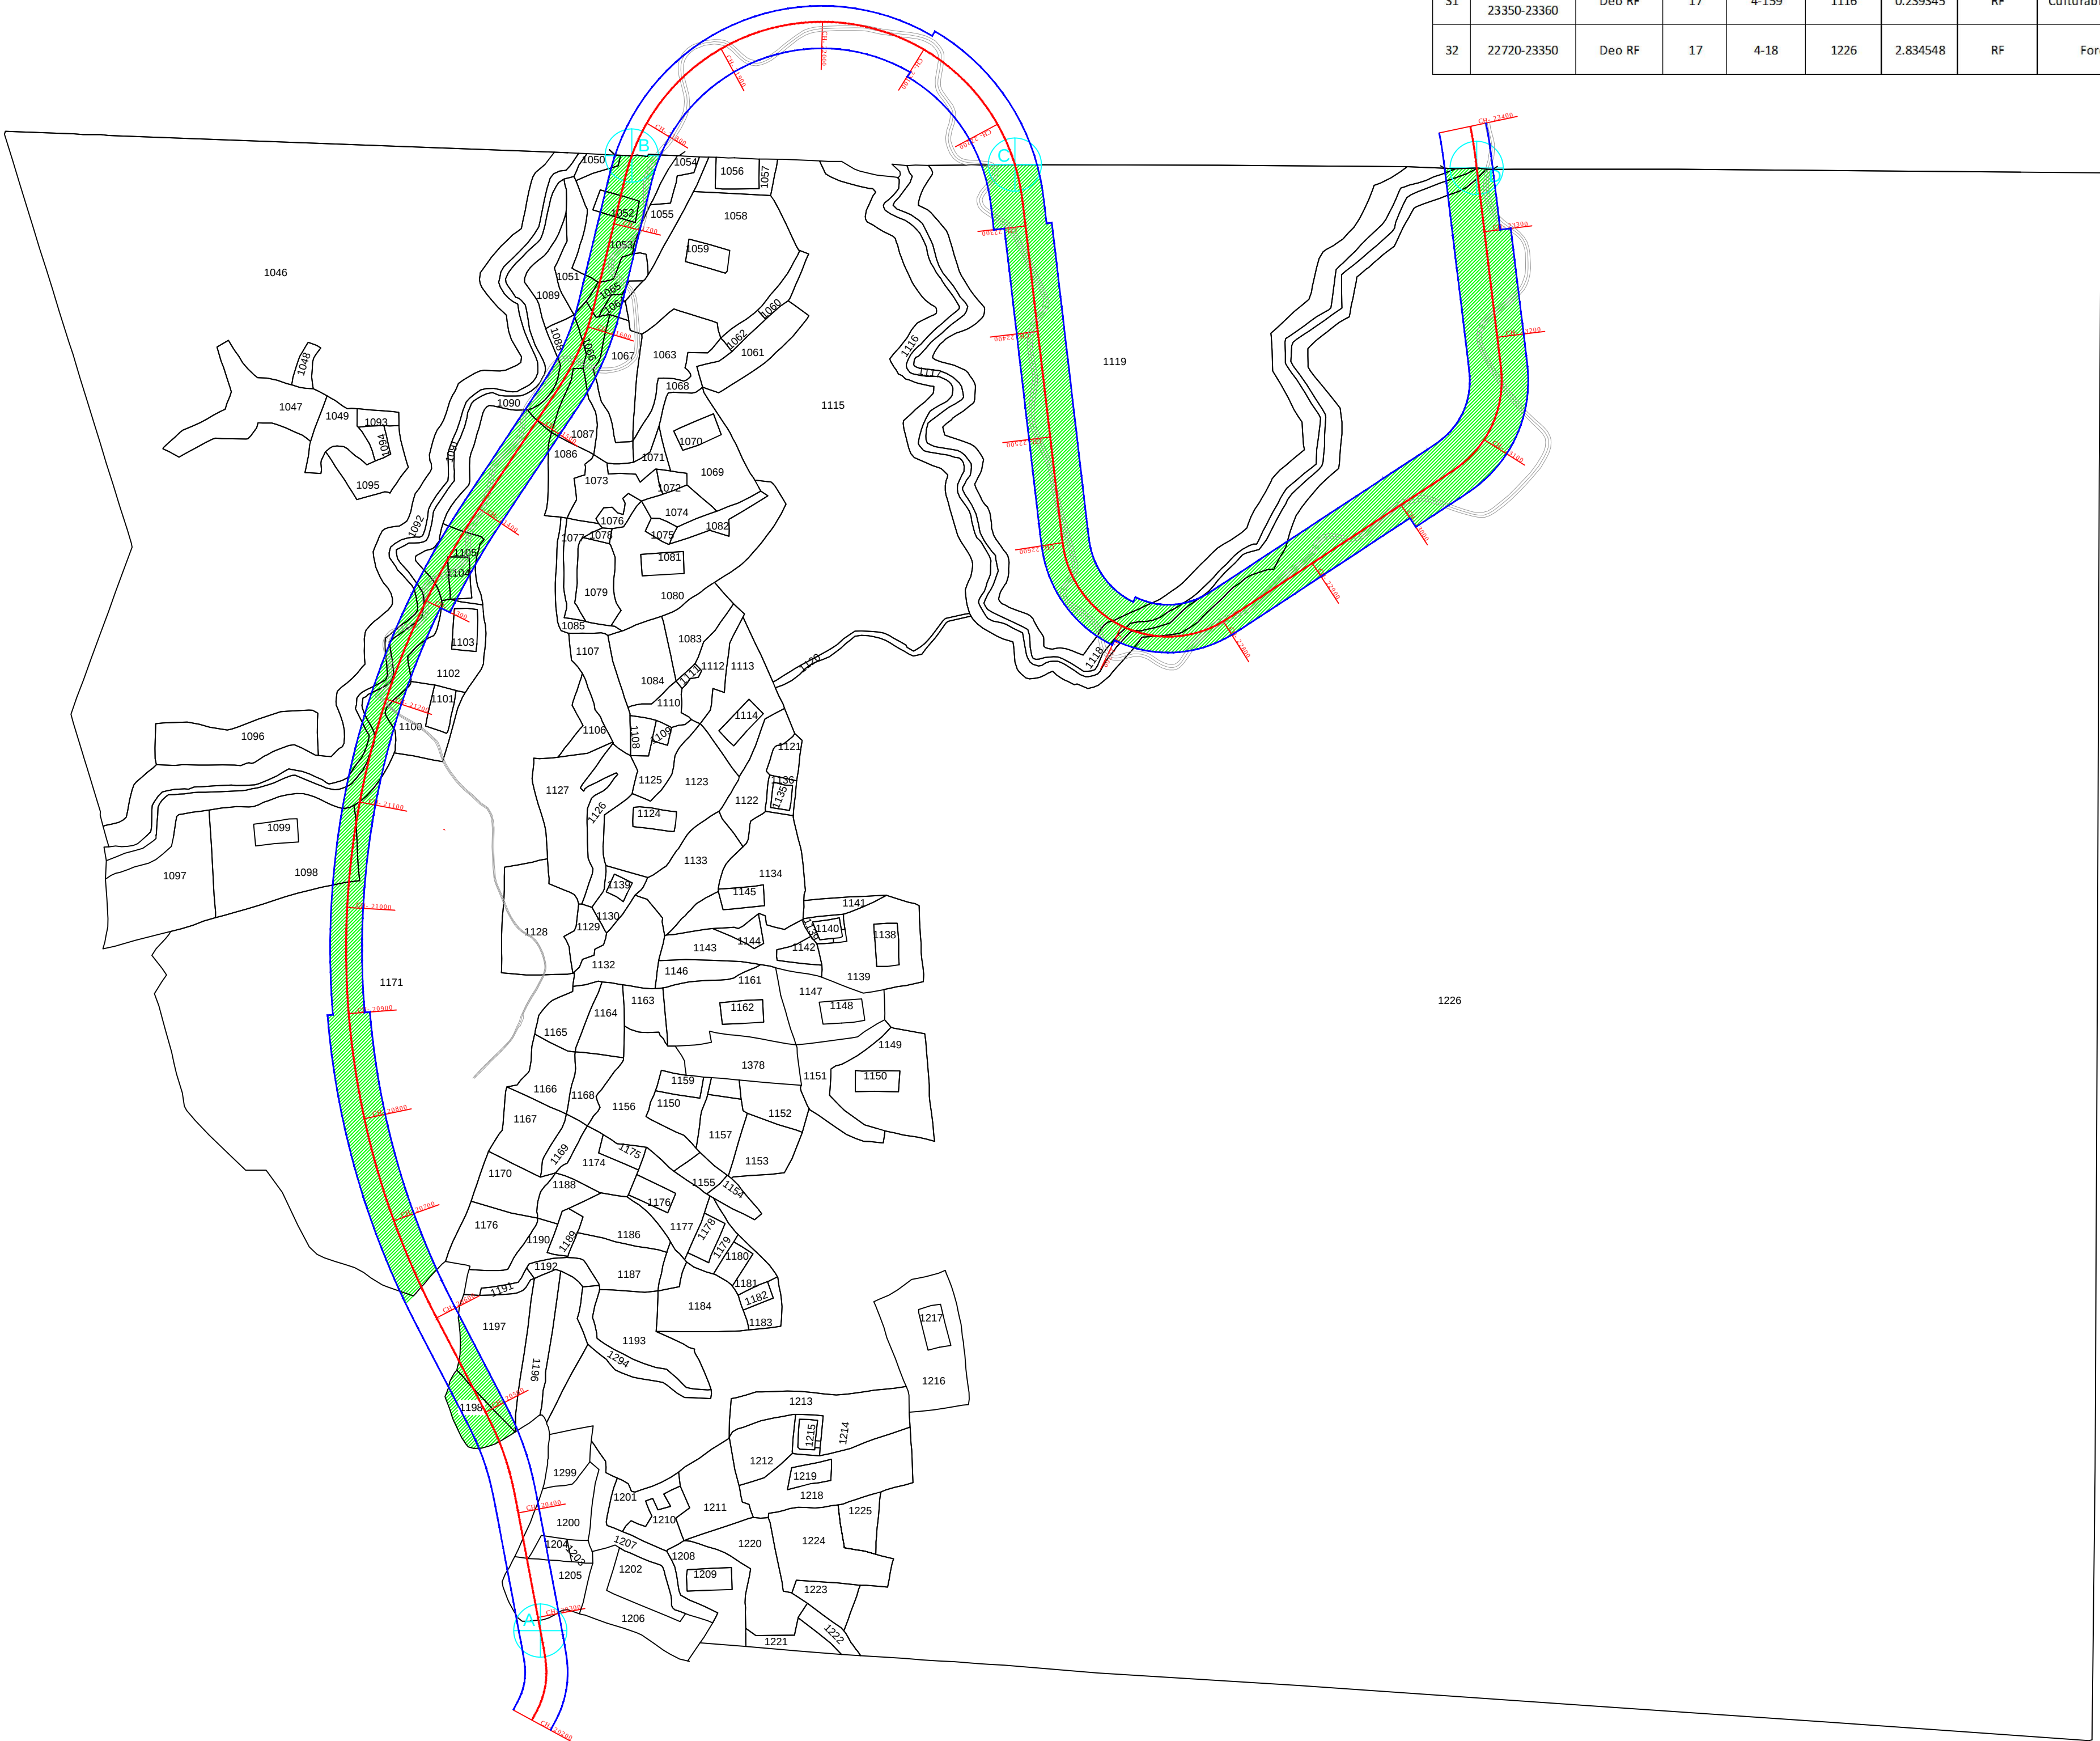

Legend:-

- Geo Ref. Point -
- Req. Forest Land -
- Proposed ROW -
- Proposed Center line -
- Existing Center line -

(Lt. Col. Gurmit Singh Retd.)
General Manager (Projects)
NHIDCL, PMU-Dharmanagar
Lt Col. Gurmit Singh
General Manager (Projects)
NHIDCL, PMU-DHARMANAGAR
North Tripura Tripura-799250

S.No.	Point Name	X	Y
1.	A	403038.8311	2655430.3024
2.	B	403124.9097	2656818.0941
3.	C	403485.3555	2656809.5338
4.	D	403919.9781	2656806.3992