


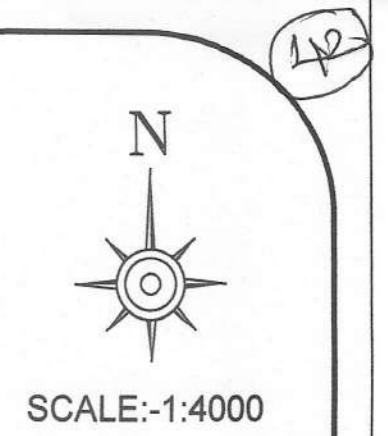

Compensatory Land in Sy. No 169 Part Village Pitsai Tal. Tala Dist. Raigad Forest Division Roha, Range Tala in lieu of Diversion of 2.0847 ha. area for Construction of Sewri & Nhava up to NH-4B in Private Forest area in village Jasai Tal. - Uran (Dist.Raigad) in the state of Maharashtra.

ADJ. V. B. MADAD

VILLAGE :- PITSAI
 TALUKA :- TALA
 DIST. :- RAIGAD



S. NO 169 VILLAGE PITSAI		
SITE BOUNDARY COORDINATES		
	LATITUDE	LONGITUDE
1	18°16'27.36"N	73° 4'51.48"E
2	18°16'30.24"N	73° 4'57.78"E
3	18°16'31.08"N	73° 4'50.04"E
4	18°16'21.00"N	73° 4'33.00"E

REFERENCE :-	
RESERVED FOREST	
NEW CA LAND 02.08.47 Hect.	

CALCULATION								
SR NO	TALUKA	VILLAGE	COMPT. NO	S. NO	G. NO	Balalance aera of Gut. No/S. No (Area in ha.) for C.A.	Area suitable for C.A.	LEGAL STATUS
1	TALA	PITSAI	-	188/0	169	05-78-00	02-08-47	NON FOREST AERA
TOTAL							02-08-47	

AREA FOR COMPENSATORY AFFORSTATION (AREA 02.08.47 HECT.)

169 PART
02.08.47 Hect.
MTHL NEW LAND

169 PART
11.02.00 Hect.
GOVT. OF MAHARASTRA
FOREST DEPT.

ADJ. V. B. SHEVALE

RESERVED FOREST

GAONTHAN

ADJ. V. B. SHENAVALI

ADJ. V. B. PITSAI NO 2



 (ASHISH THAKARE IFS)
 Deputy Conservator of Forests
 Alibag


 (Mr. M. P. Singh)
 Executive Engineer,
 MMRDA



 Deputy Conservator of Forests
 Roha Forest Division, Roha

Contract Requirements - Deck Cross Section

63

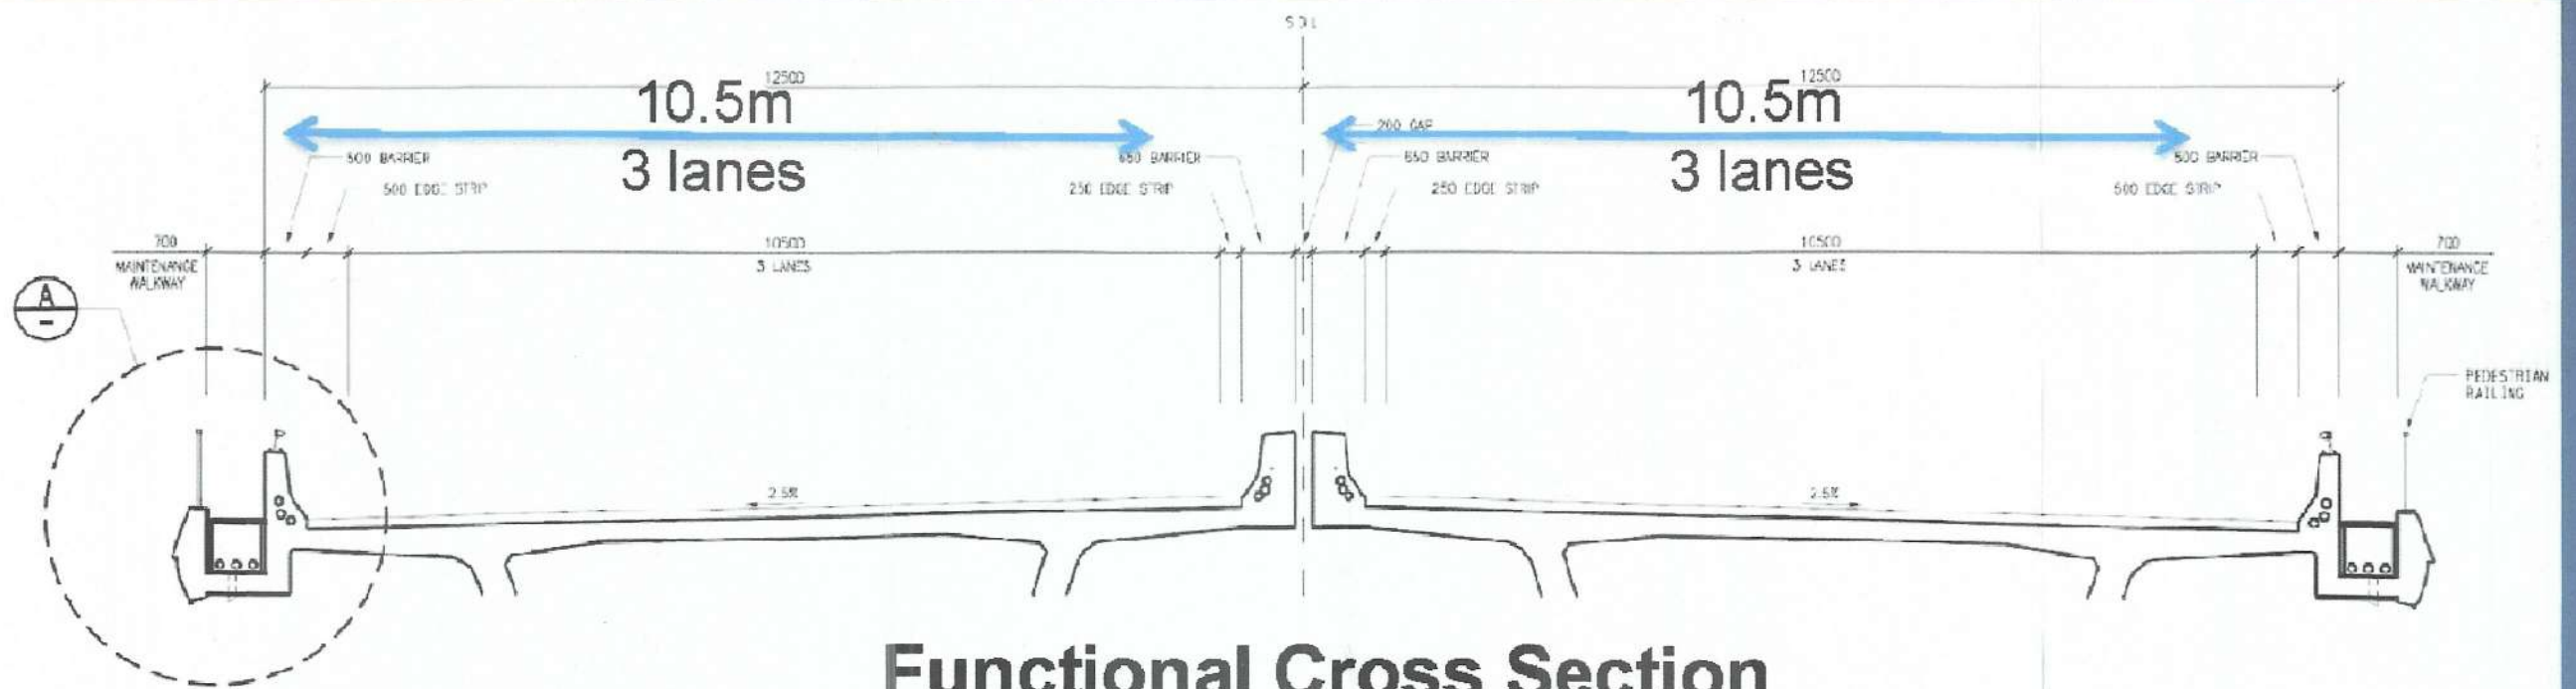

Functional Cross Section


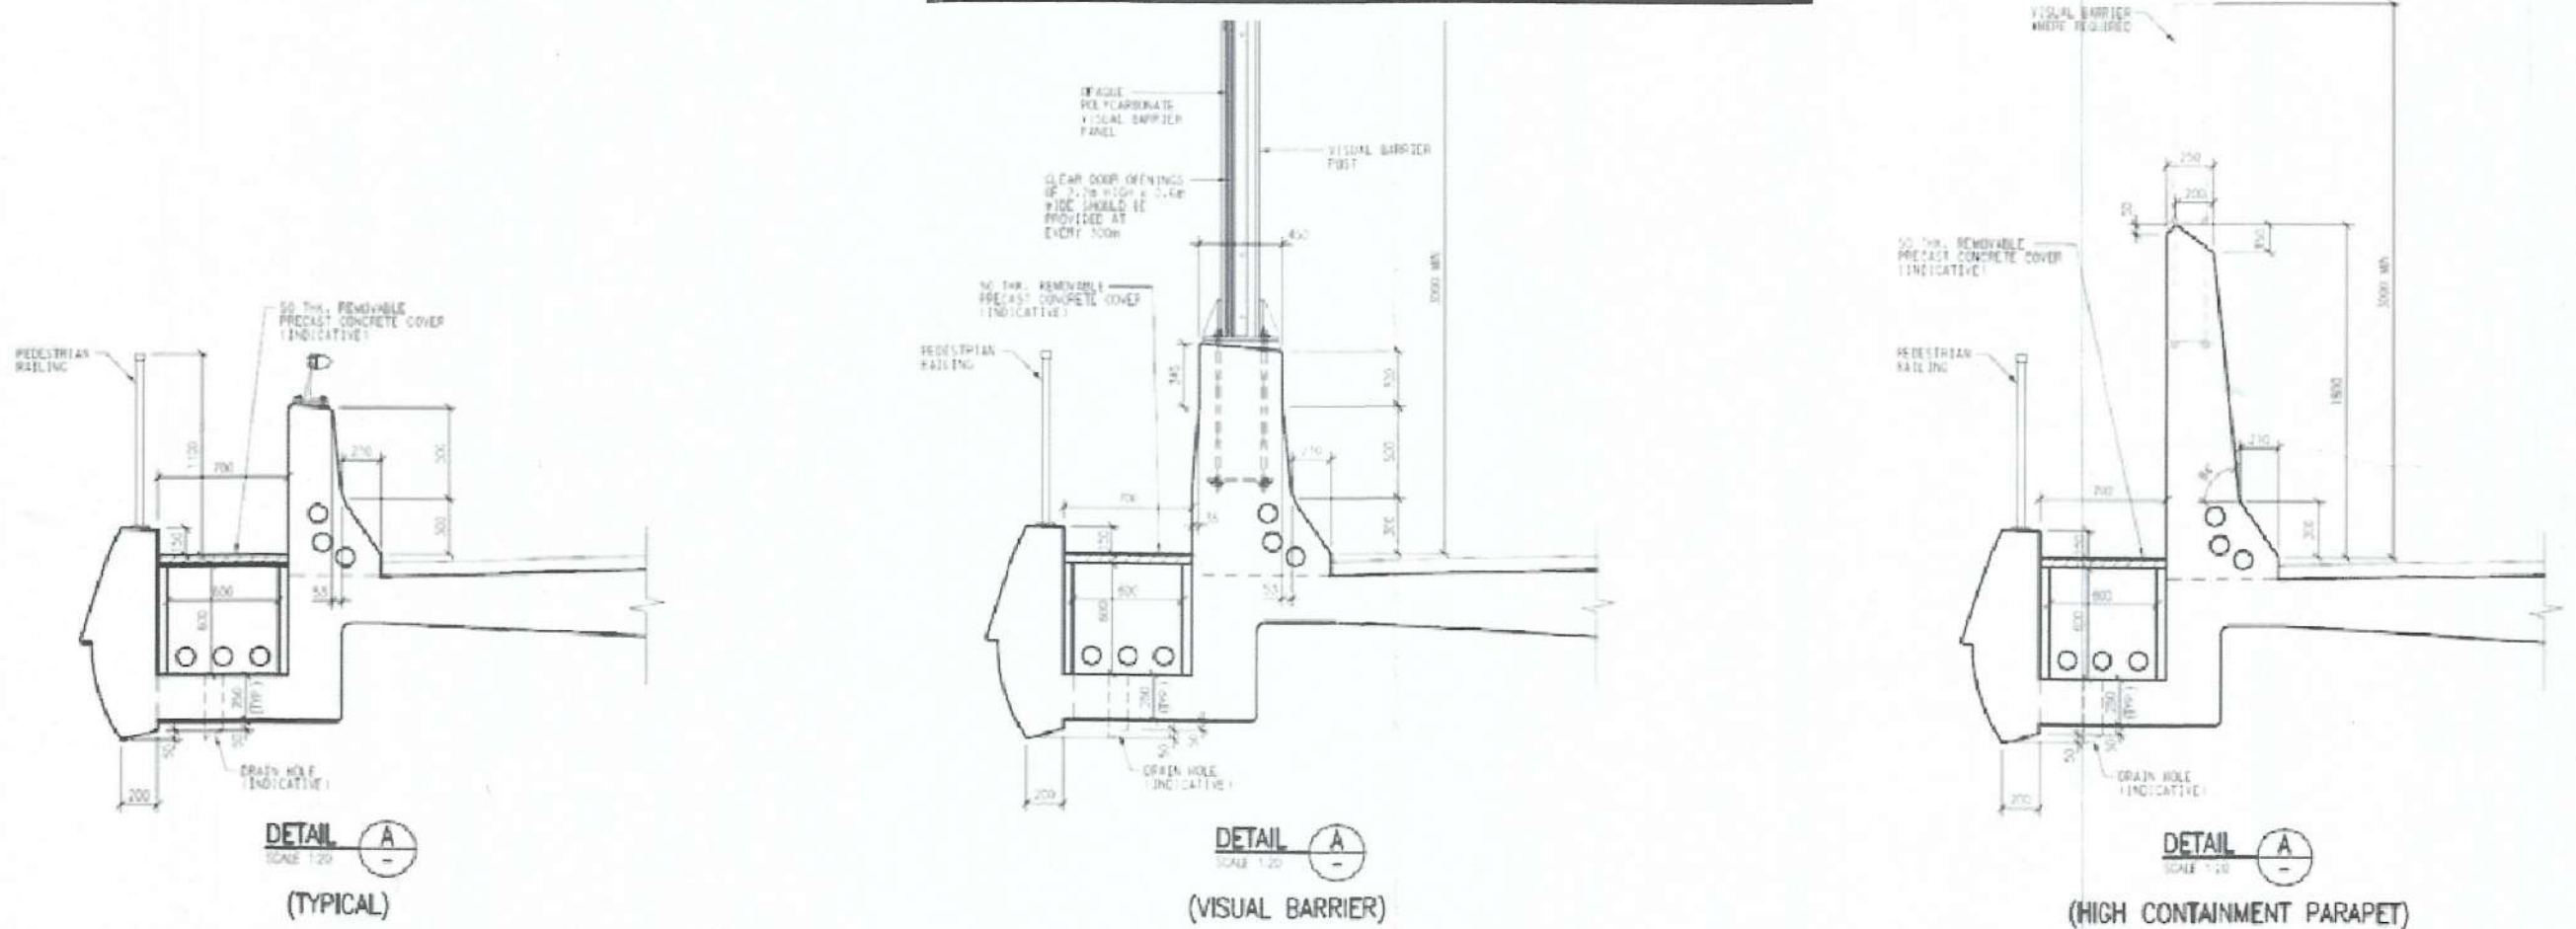


MG ASSOCIATE
 ARCHITECTS & PLANNERS
 CHETRA TARANGAN SOCIETY SECOND FLOOR, 201, 202
 OFF. BANK OF MAHARASHTRA KARVE ROAD
 TAL. AJURGAO DIST. RAIGAD
 PH. 9423381465
 mandargodkar@hotmail.com

**Compensatory Land in Sy. No 169 Part Village Pitsai Tal. Tala Dist. Raigad Forest Division Roha, Range Tala
 in lieu of Diversion of 2.0847 ha. area for Construction of Sewri & Nhava up to NH-4B in Private Forest area
 in village Jasai Tal. - Uran (Dist. Raigad) in the state of Maharashtra.**

ADI. V. B. MADAD

VILLAGE :- PITSAI
 TALUKA :- TALA
 DIST. :- RAIGAD

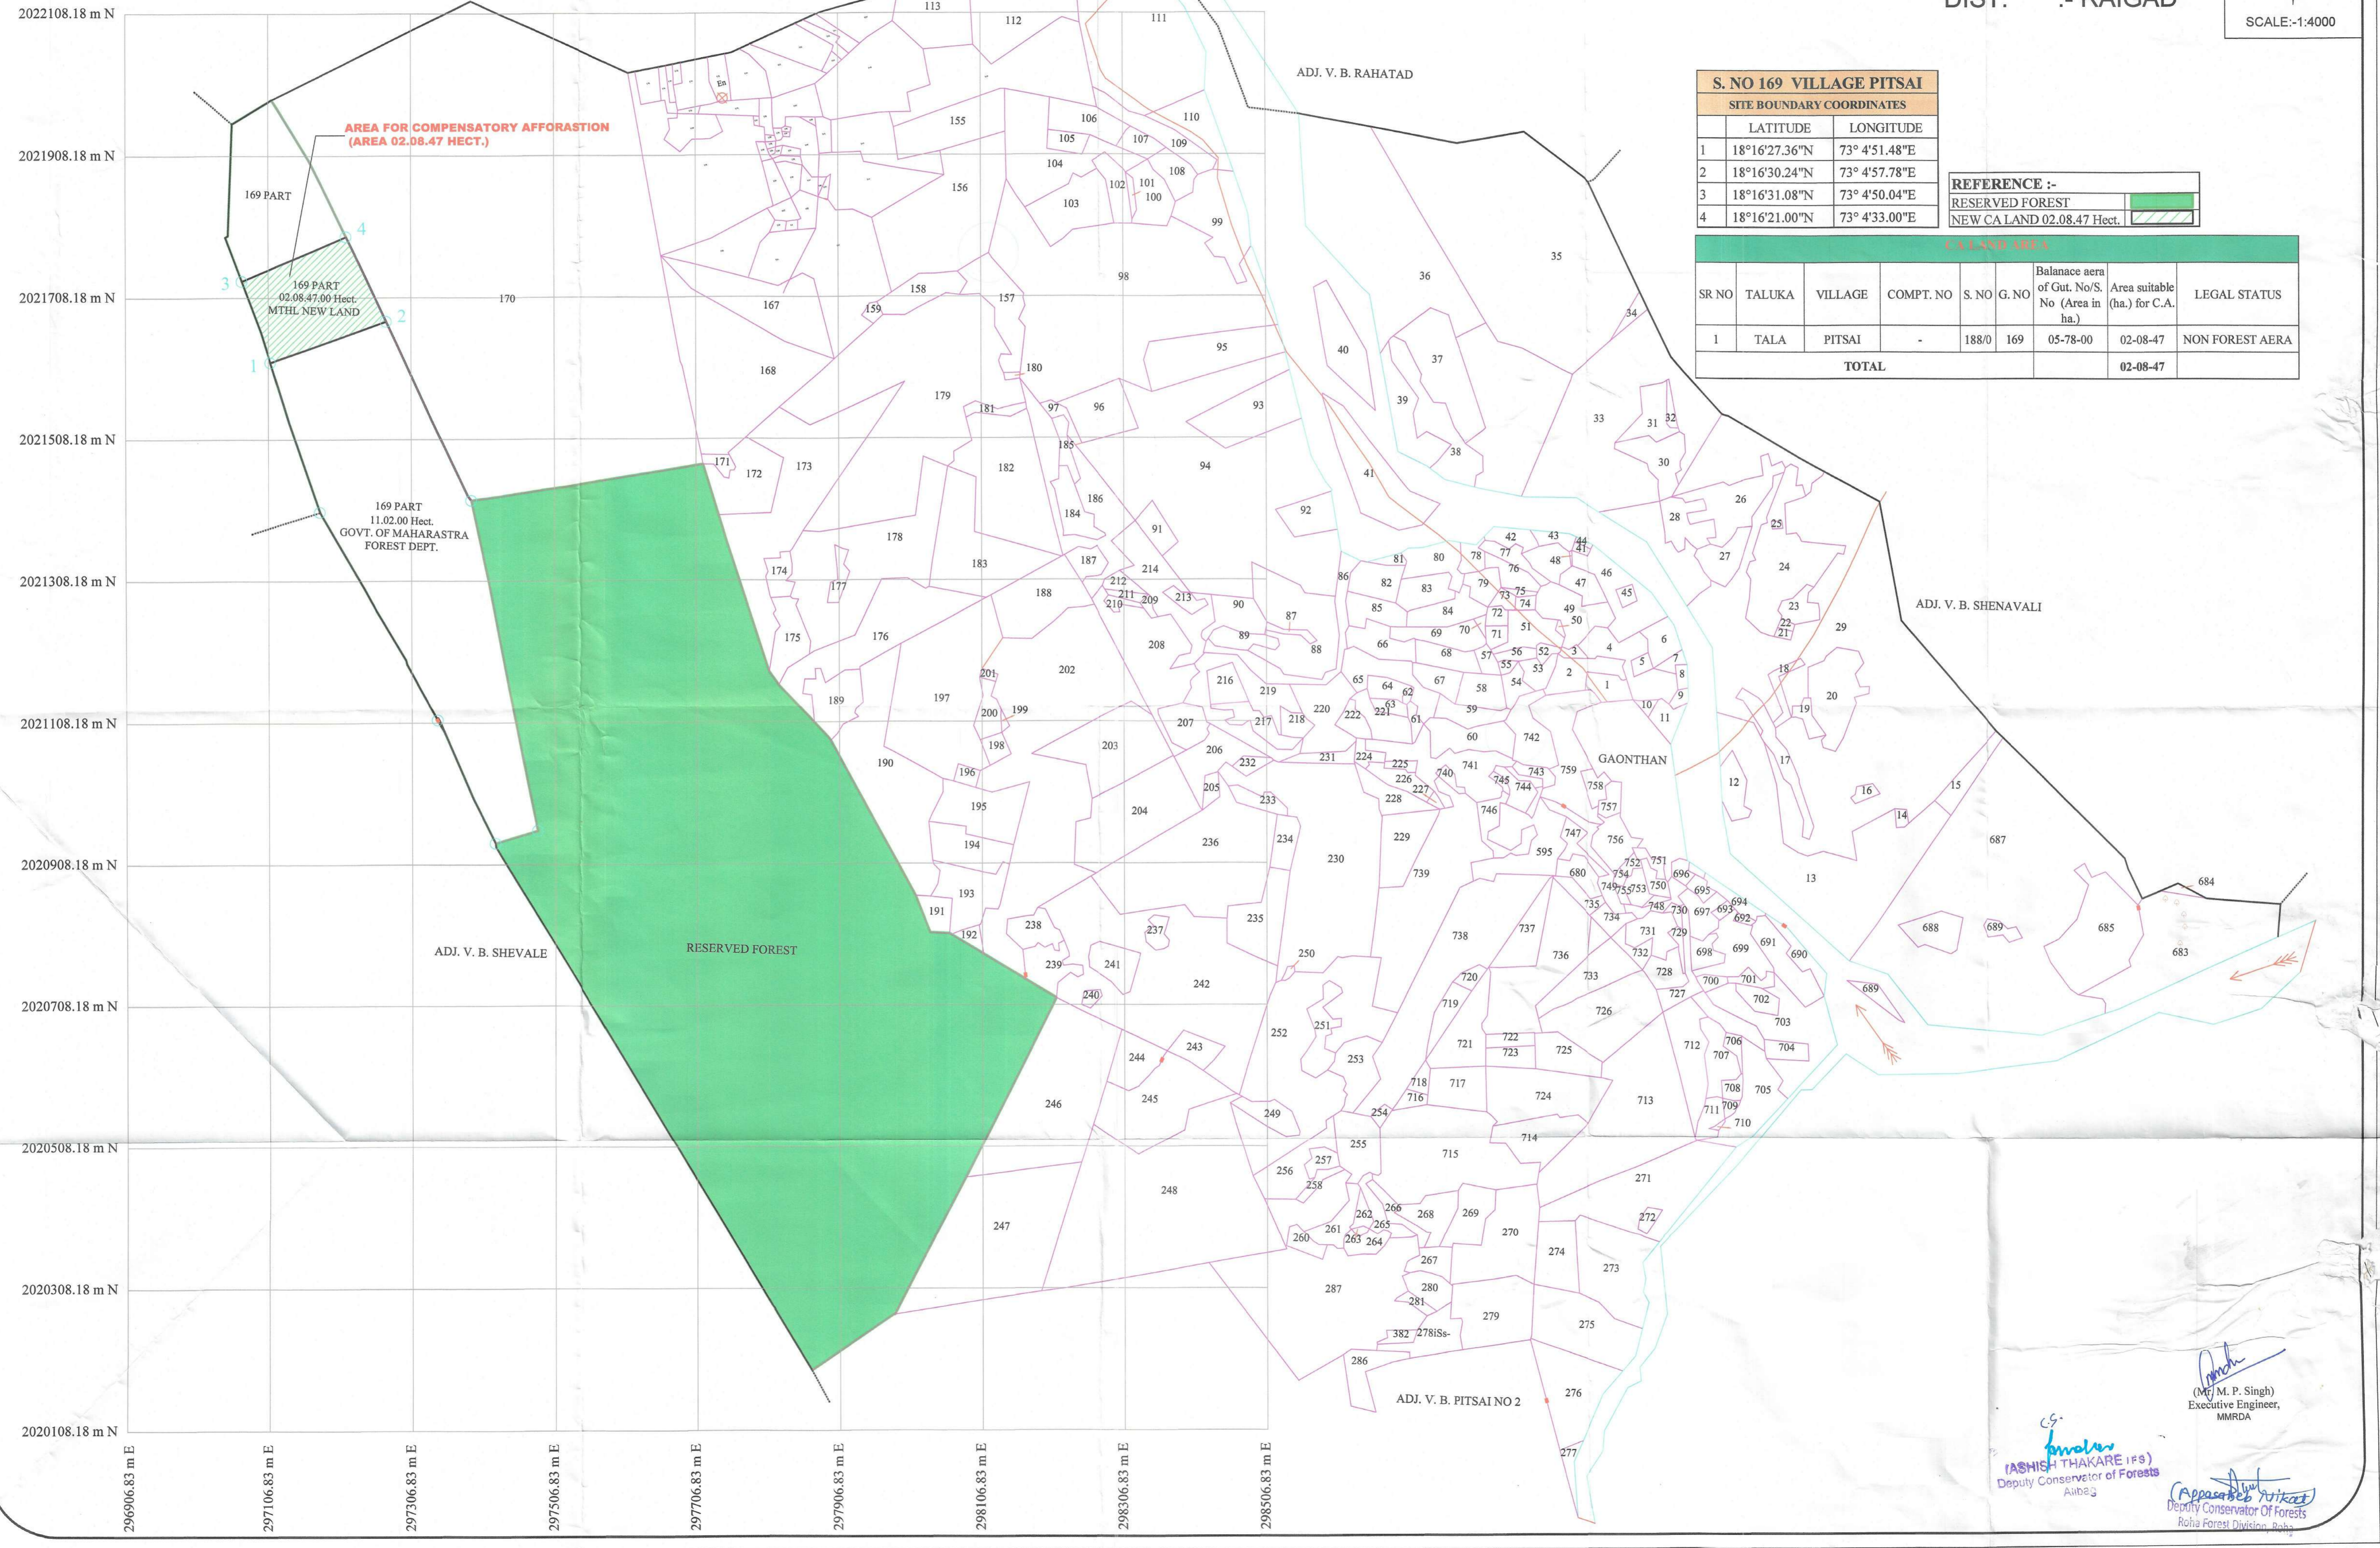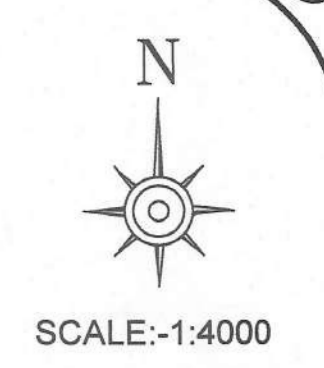

S. NO 169 VILLAGE PITSAI	
SITE BOUNDARY COORDINATES	
1	LATITUDE 18°16'27.36"N LONGITUDE 73° 4'51.48"E
2	18°16'30.24"N 73° 4'57.78"E
3	18°16'31.08"N 73° 4'50.04"E
4	18°16'21.00"N 73° 4'33.00"E

REFERENCE :-	
RESERVED FOREST	
NEW CA LAND 02.08.47 Hect.	

C.A. LAND AREA								
SR NO	TALUKA	VILLAGE	COMPT. NO	S. NO	G. NO	Balance area of Gut. No/S. No (Area in ha.)	Area suitable (ha.) for C.A.	LEGAL STATUS
1	TALA	PITSAI	-	188/0	169	05-78-00	02-08-47	NON FOREST AERA
TOTAL							02-08-47	

AREA FOR COMPENSATORY AFFORSTATION
 (AREA 02.08.47 HECT.)

169 PART
 02.08.47.00 Hect.
 MTHL NEW LAND

169 PART
 11.02.00 Hect.
 GOVT. OF MAHARASHTRA
 FOREST DEPT.

RESERVED FOREST

GAONTHAN

ADI. V. B. PITSAI NO 2

(Signature)
 (M. P. Singh)
 Executive Engineer,
 MMRDA

(Signature)
 JASHISH THAKARE (P.S.)
 Deputy Conservator of Forests
 Aurbag

(Signature)
 Deputy Conservator Of Forests
 Roha Forest Division, Roha

143

MG ASSOCIATE ARCHITECTS & PLANNERS
CENTRAL WING, 2ND FLOOR, 201, 202
OPP. BANK OF MAHARASHTRA, KARVE ROAD
TALA, ALIBAG DIST. RAIGAD
PIN-422204
monrango@mgai.com
KOLABA DISTRICT

INDEX MAP

RESTRICTED

Compensatory Land in Sy. No 169 Part Village Pitsai Tal. Tala Dist. Raigad Forest Division Roha, Range Tala in lieu of Diversion of 2.0847 ha. area for Construction of Sewri & Nhava up to NH-4B in Private Forest area in village Jasai Tal. - Uran (Dist. Raigad) in the state of Maharashtra.

REFER TO THIS MAP AS - 1:50,000
SHEET 47 F/3 FIRST EDITION
SCALE: 1:50,000
No. 47 F



S. NO 169 VILLAGE PITSAI	
SITE BOUNDARY COORDINATES	
LATITUDE	LONGITUDE
1 18°16'27.36"N	73°4'51.48"E
2 18°16'30.24"N	73°4'57.78"E
3 18°16'31.08"N	73°4'50.04"E
4 18°16'21.00"N	73°4'33.00"E

REFERENCE :-
RESERVED FOREST
NEW CA LAND 02.08.47 Hect

SR NO	TALUKA	VILLAGE	COMPT. NO	S. NO	G. NO	Balance area of Gut. No/S (Area in ha.)	Area suitable (ha.) for C.A.	LEGAL STATUS
1	TALA	PITSAI	-	188/0	169	05-78-00	02-08-47	NON FOREST AERA
TOTAL							02-08-47	

Index to Sheets

47 F/3	47 F/4	47 F/5
47 F/6	47 F/7	47 F/8
47 F/9	47 F/10	47 F/11

Scale: 1:50,000

HEIGHTS & CONTOURS IN METRES
CONTOUR INTERVAL 20 METRES

Water features are shown in blue where they generally occur in nature. Contour areas are coloured yellow. The vertical boundaries of areas of Reserved or Protected forests are shown by green lines. A relative height, e.g. 10, against a wall, indicates its total depth in metres.

Published under the direction of Registrar J.A.F. Dalal, B.A. (Hons), p.c.c. M.S. M.L.E., Officiating Surveyor General of India.

1:50,000

Administrative Index

50m to 1km

2cm to 1km

GOVERNMENT OF INDIA

Price: Five Rupees

Executive Engineer, MMRDA

(Mr. M. P. Singh)

Deputy Conservator of Forests, Raigad Forest Division, Raigad

REFER TO THIS MAP AS - 1:50,000
SHEET 47 F/3 FIRST EDITION
INDIA

Deputy Conservator of Forests
Alibag

(ASHISH THAKARE IFS)

RESTRICTED
INDEX MAP
Compensatory Land in Sy. No 169 Part Village Pitsai Tal. Tala Dist. Raigad Forest Division Roha, Range Tala in lieu of Diversion of 2.0847 ha. area for Construction of Sewri & Nhava up to NH-4B in Private Forest area in village Jasai Tal. - Uran (Dist. Raigad) in the state of Maharashtra.



S. NO 169 VILLAGE PITSAI

SITE BOUNDARY COORDINATES	
LATITUDE	LONGITUDE
1 18°16'27.36"N	73° 4'51.48"E
2 18°16'30.24"N	73° 4'57.78"E
3 18°16'31.08"N	73° 4'50.04"E
4 18°16'21.00"N	73° 4'33.00"E


REFERENCE :-

RESERVED FOREST	
NEW CA LAND 02.08.47 Hect.	

SR NO	TALUKA	VILLAGE	COMPT. NO	S. NO	G. NO	Balance area of Cut. No/S. No (Area in ha.)	Area suitable (ha.) for C.A.	LEGAL STATUS
1	TALA	PITSAI	-	188/0	169	05-78-00	02-08-47	NON FOREST AERA
TOTAL							02-08-47	

Index to Sheets

47A	47B	47C
47D	47E	47F
47G	47H	47I

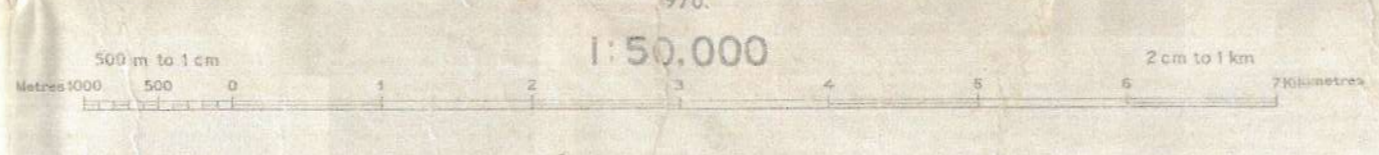

HEIGHTS & CONTOURS IN METRES
CONTOUR INTERVAL 20 METRES

*Water features are shown in blue where not generally obvious water.
*Cultivated areas are coloured yellow.
*The water boundaries of areas of Reserved or Protected Forests are shown by green islands.
*Not applicable.

All unmetalled roads are motorable, line carttracks, heathen, dry season. Distances shown along roads are in miles. In Marathi the letter 'h' is frequently the sound of 'r' and 's' the sound of 'x' when a final letter. Examples: Vaidh is pronounced Vayud and Pune is pronounced Puna.
A relative height, e.g. 10', against a wall, indicates its total depth in metres.

Administrative Index

Towns or Villages	...
Main permanent settlements	...
Sample Charities	...
Lighthouses	...
Mine Sites	...
Palms	...
Boundaries	...
Regulatory pillars	...
Height	...
Post Office	...
Police Station	...
Sub-Post Office	...
Circle Office	...
Spaced names	...

GOVERNMENT OF INDIA
Price: Five Rupees.
(Mr. M.P. Singh)
Executive Engineer,
MMRDA

Ashish Thakare (FS)
Deputy Conservator of Forests
Alibag

Asmita Appasabai Nikat
Deputy Conservator of Forests
Roha Forest Division, Roha