

SITE PLAN OF PROPOSED SITE FOR NEW RETAIL OUTLET SITUATED AT VILL. MIRCHPUR TEHSIL KHERI JALAB DISTT. HISAR OWNED BY MS. SAVITA SHARMA W/O SH. PUSHKER DATT R/O. MIRCHPUR DISTT. HISAR LAND DETAIL BEARING KHASRA NO. 125//17/2 AT VILL. MIRCHPUR

TOTAL LAND AREA OF PETROL PUMP = 1225 SQM.

FOREST AREA DETAIL

'A' = 11.50 X 3.22 M. = 37.03 SQM.

'B' = 4.49 X 3.22M. / 2 = 7.23 SQM.


'C' = 12.00 X 3.22 M. = 37.16 SQM.

'D' = 11.50 X 3.22 M. = 37.03 SQM.

'E' = 4.49 X 3.22M. / 2 = 7.23 SQM.

TOTAL AREA = 125.68 SQM.
OR
0.012 HECT.

NON FOREST AREA = 0.1225 HECT.

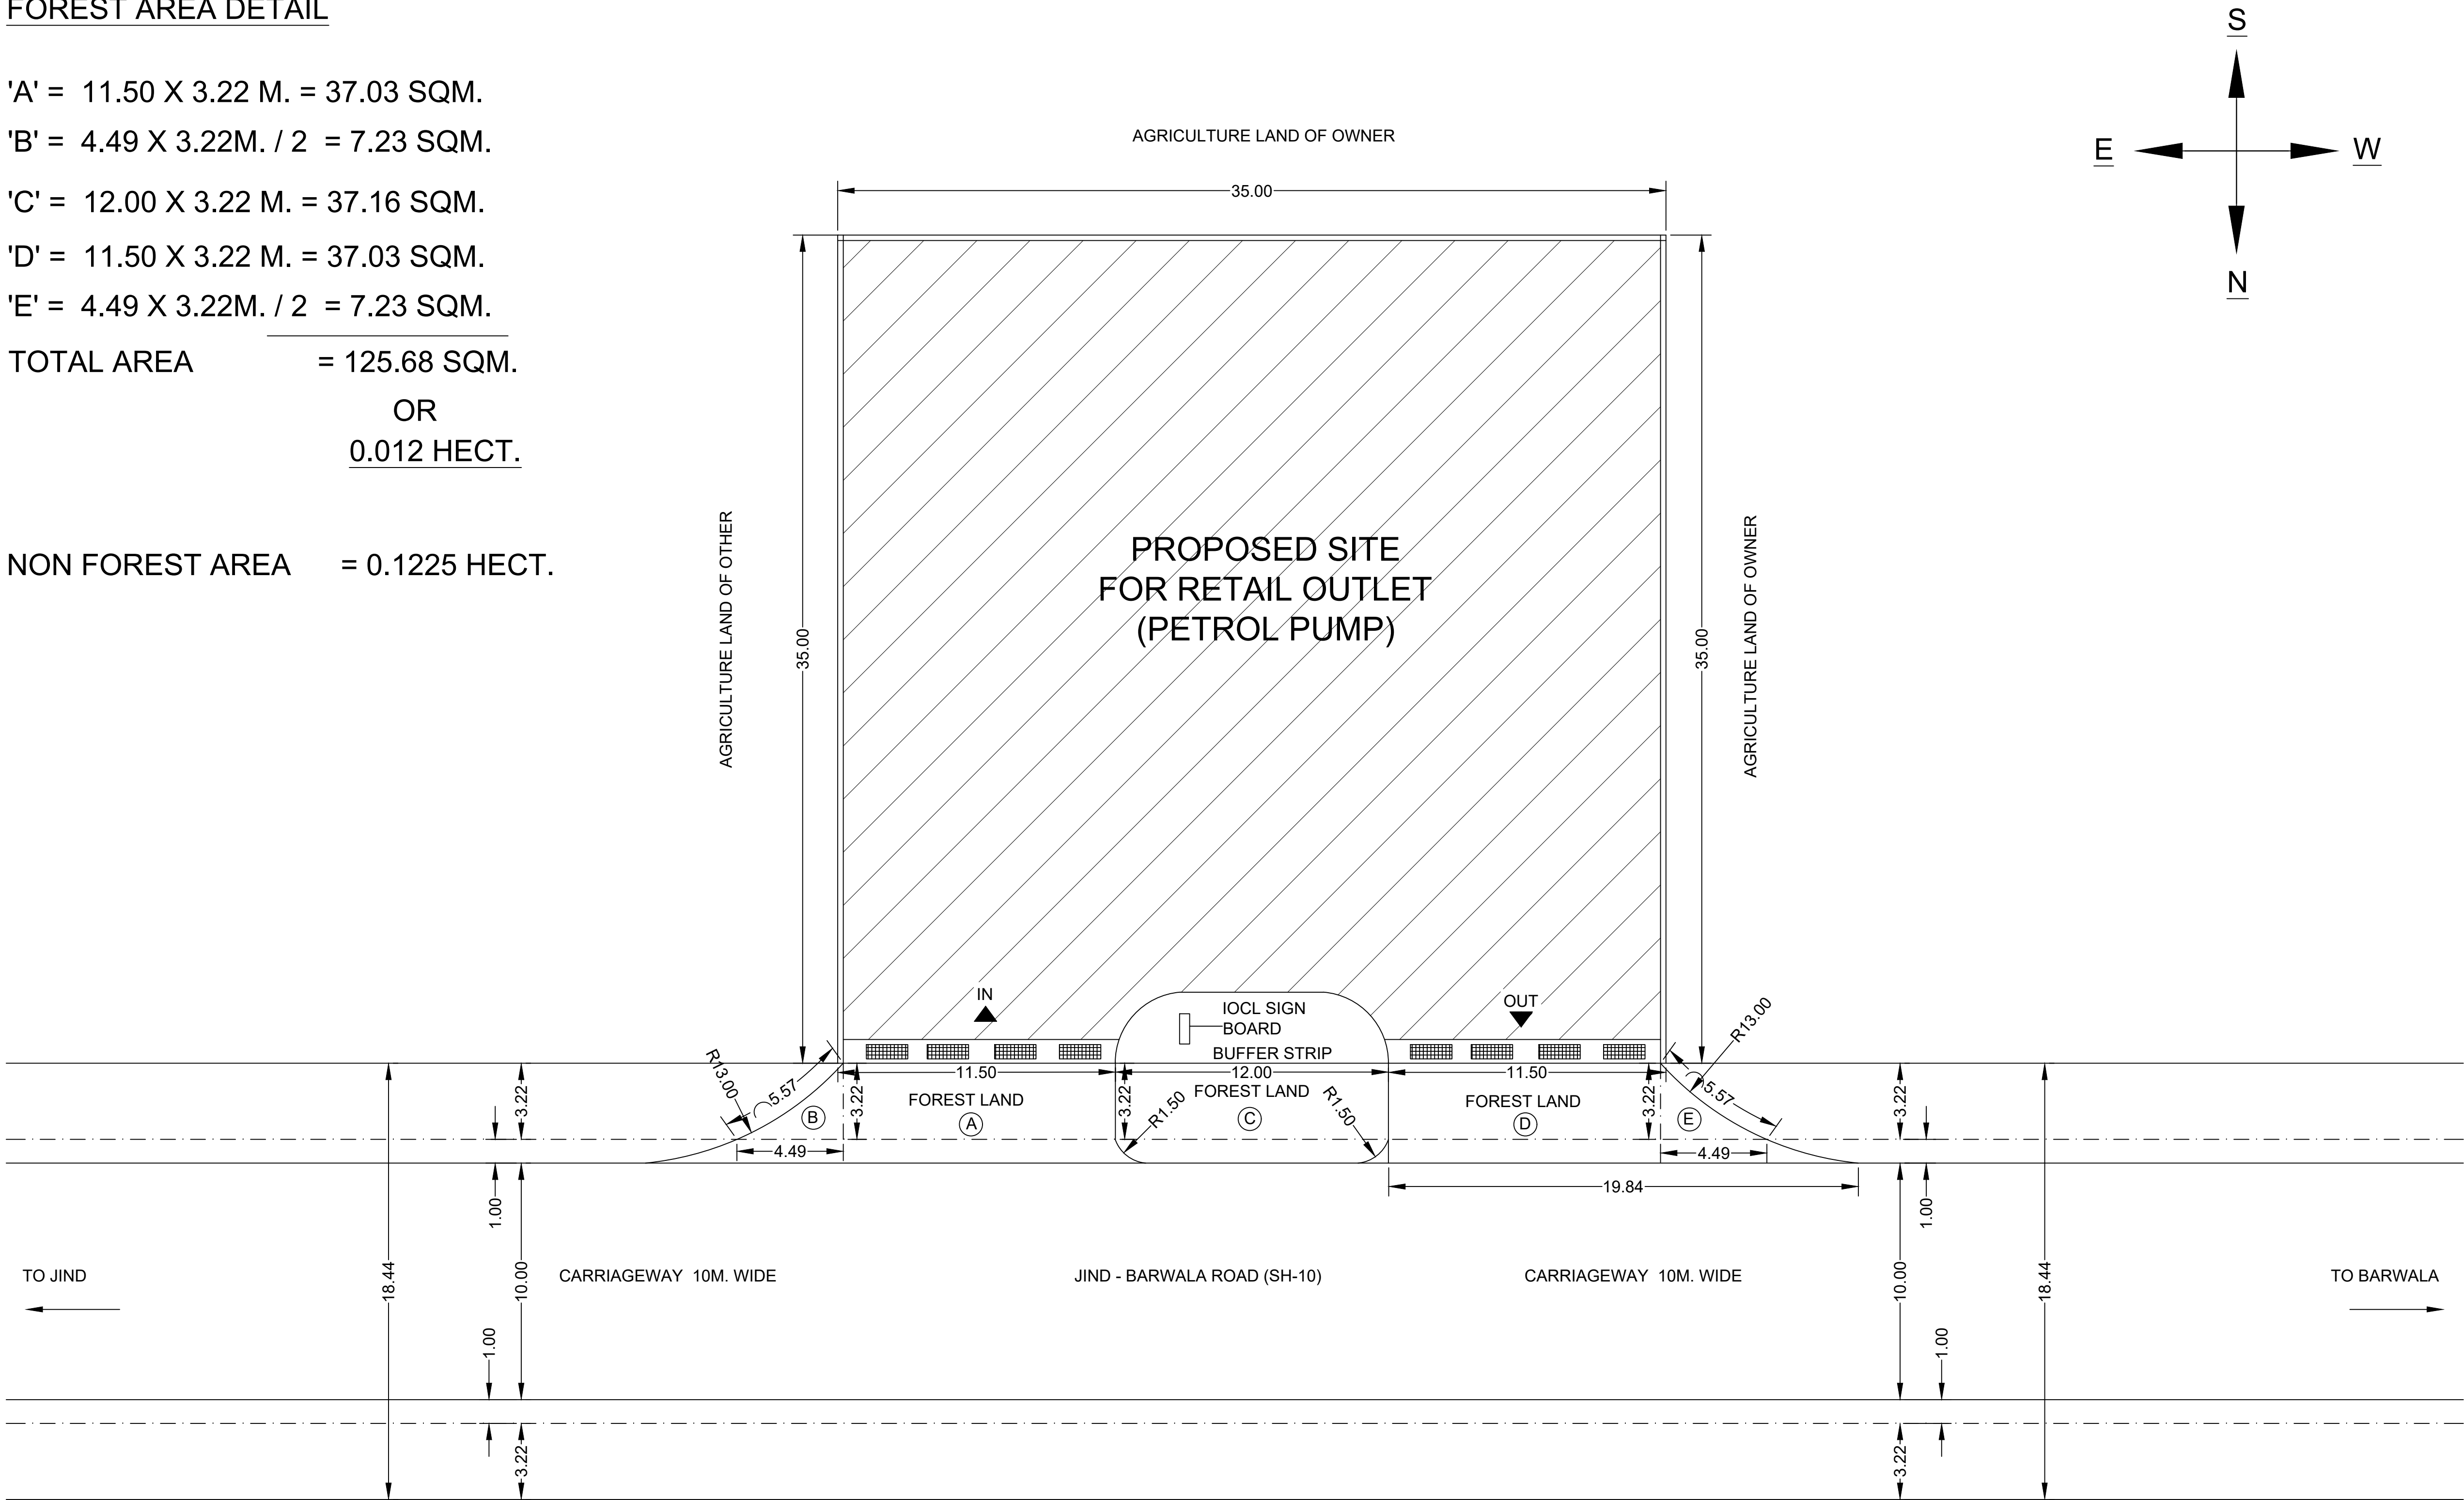

OWNER/APP.

ARCH./ENGG.