


CONFIDENTIAL DOCUMENT. THIS DOCUMENT CONTAINS CONFIDENTIAL INFORMATION PROPRIETARY TO ENGINEERING DIV-RAIL. NEITHER WHOLE NOR PART OF THIS DOCUMENT MAY BE REPRODUCED, DISCLOSED WITHOUT PRIOR PERMISSION OF THE COPYRIGHT OWNER. ALL RIGHTS ARE RESERVED.

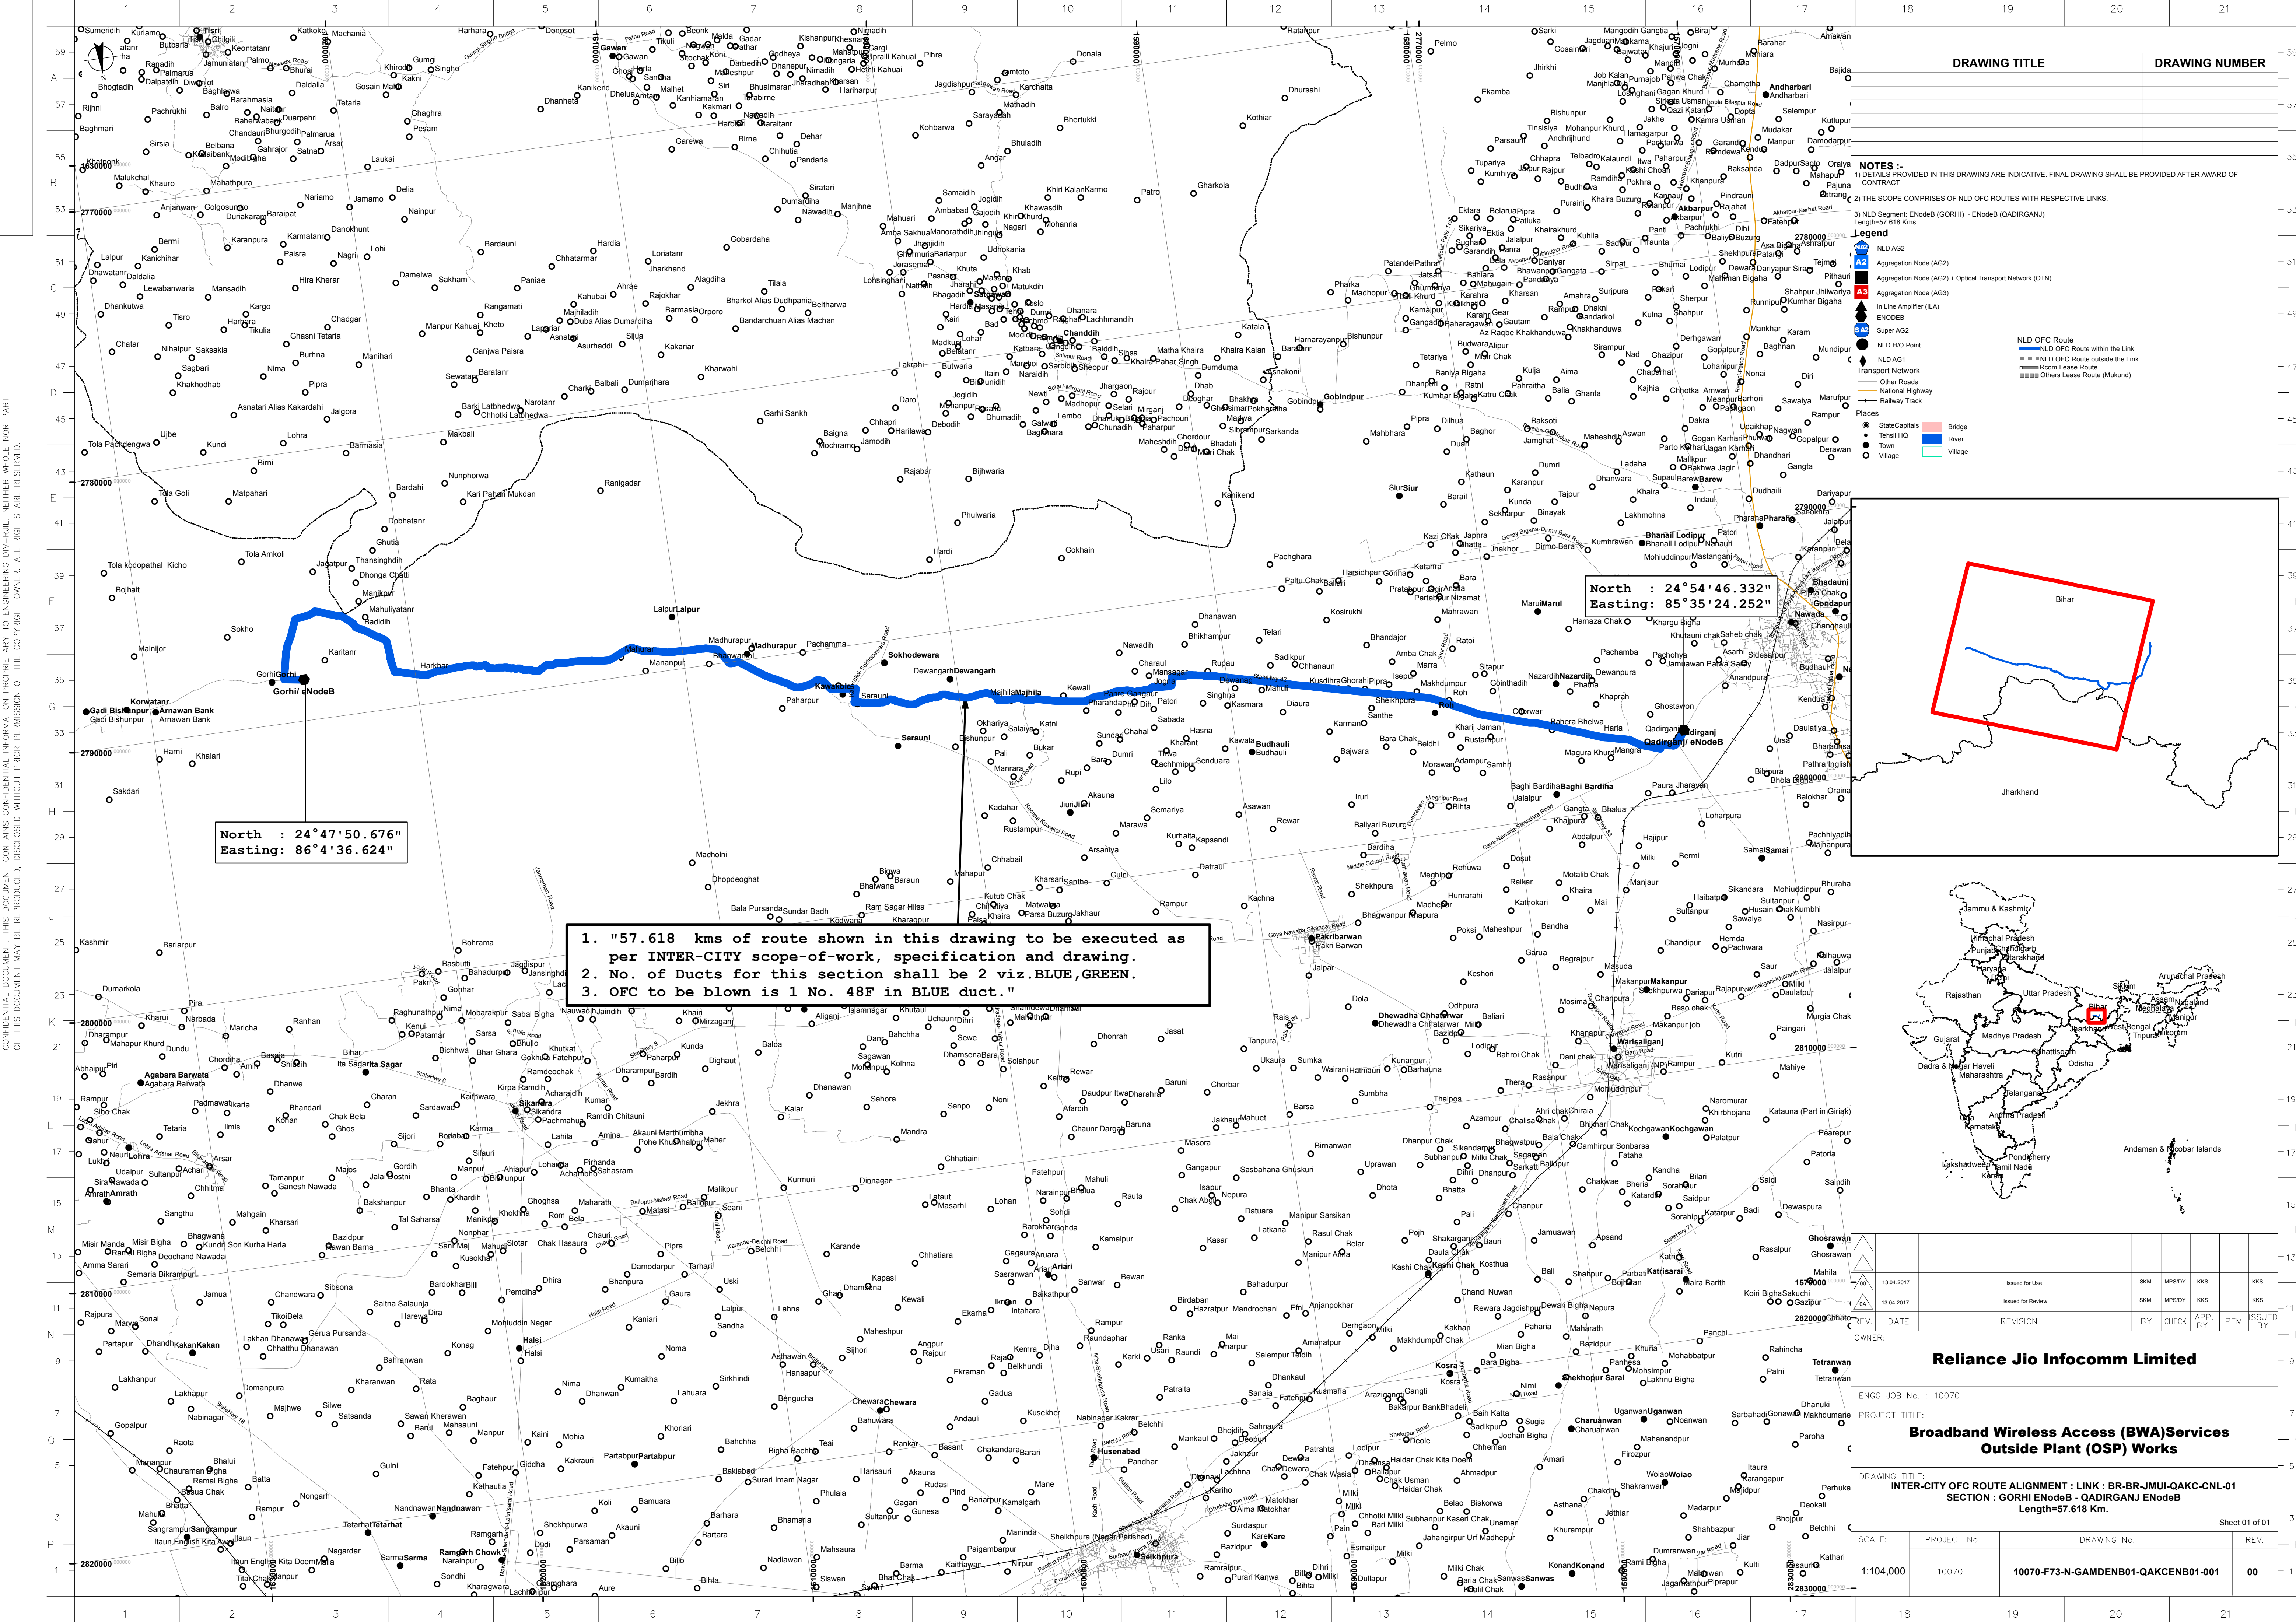



DRAWING TITLE	DRAWING NUMBER

NOTES :-
1) DETAILS PROVIDED IN THIS DRAWING ARE INDICATIVE. FINAL DRAWING SHALL BE PROVIDED AFTER AWARD OF CONTRACT.
2) THE SCOPE COMPRISES OF NLD OFC ROUTES WITH RESPECTIVE LINKS.
3) NLD Segment: ENodeB (GORHI) - ENodeB (QADIRGANJ)
Length=57.618 Kms

Legend

- NLD AG2
- Aggregation Node (AG2)
- Aggregation Node (AG2) + Optical Transport Network (OTN)
- Aggregation Node (AG3)
- In Line Amplifier (ILA)
- ENODEB
- Super AG2
- NLD HO Point
- NLD AG1
- Transport Network
- Other Roads
- National Highway
- Railway Track
- Places
- State Capitals
- Taluk HQ
- Town
- Village
- Bridge
- River
- Village

NLD OFC Route
NLD OFC Route within the Link
NLD OFC Route outside the Link
Room Lease Route
Others Lease Route (Mukund)

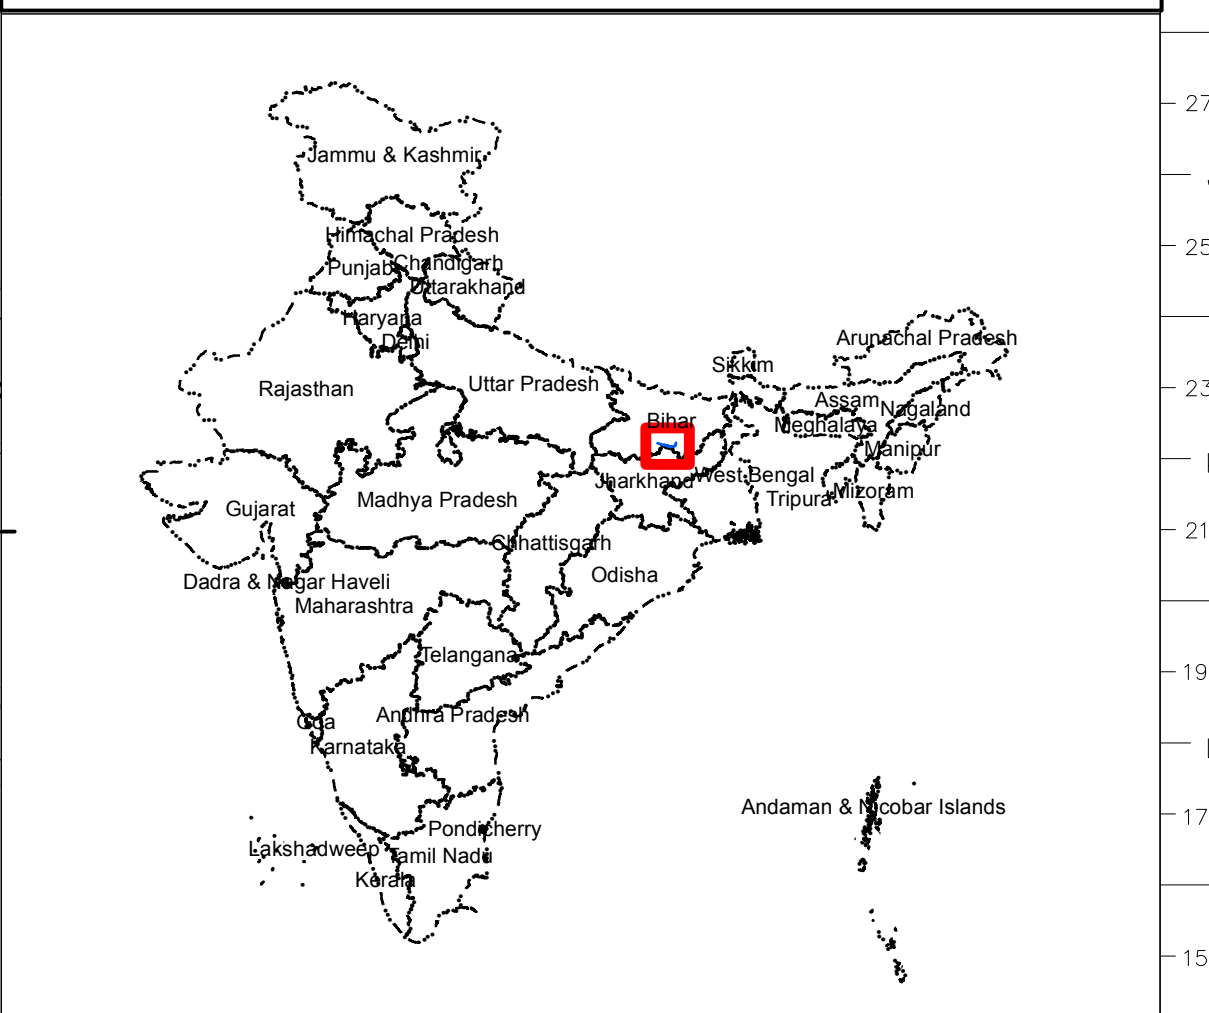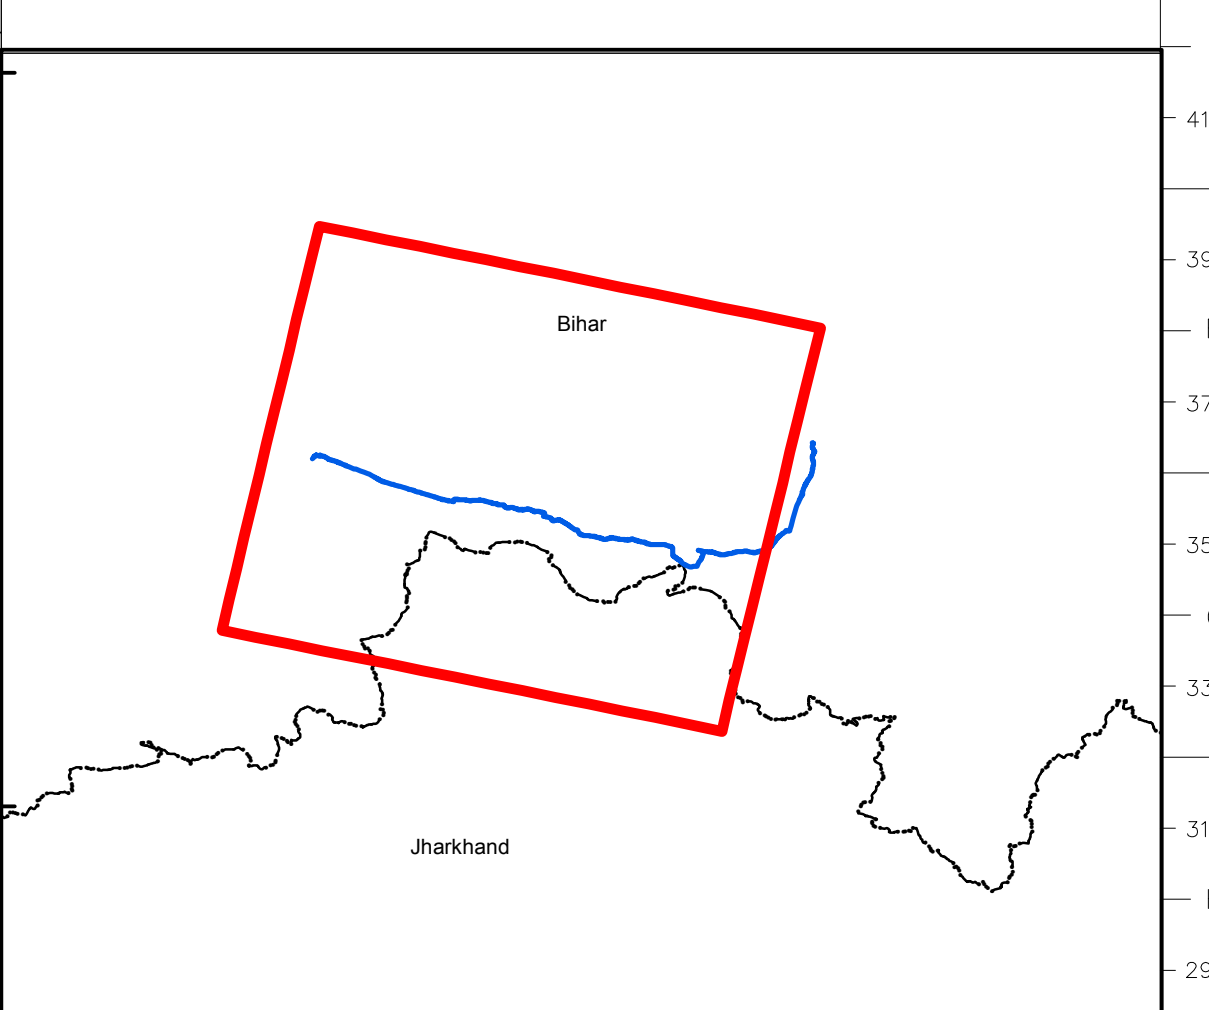

REV.	DATE	REVISION	BY	CHECK	APP. BY	PEM	ISSUED BY
13.04.2017		Issued for Use	SKM	MP/SDY	KKS		KKS
13.04.2017		Issued for Review	SKM	MP/SDY	KKS		KKS

OWNER: **Reliance Jio Infocomm Limited**

ENGG JOB No. : 10070

PROJECT TITLE: **Broadband Wireless Access (BWA) Services Outside Plant (OSP) Works**

DRAWING TITLE: **INTER-CITY OFC ROUTE ALIGNMENT : LINK : BR-BR-JMUI-QAKC-CNL-01 SECTION : GORHI ENodeB - QADIRGANJ ENodeB Length=57.618 Km.**

SCALE:	PROJECT No.	DRAWING No.	REV.
1:104,000	10070	10070-F73-N-GAMDENB01-QAKCENB01-001	00

Sheet 01 of 01