



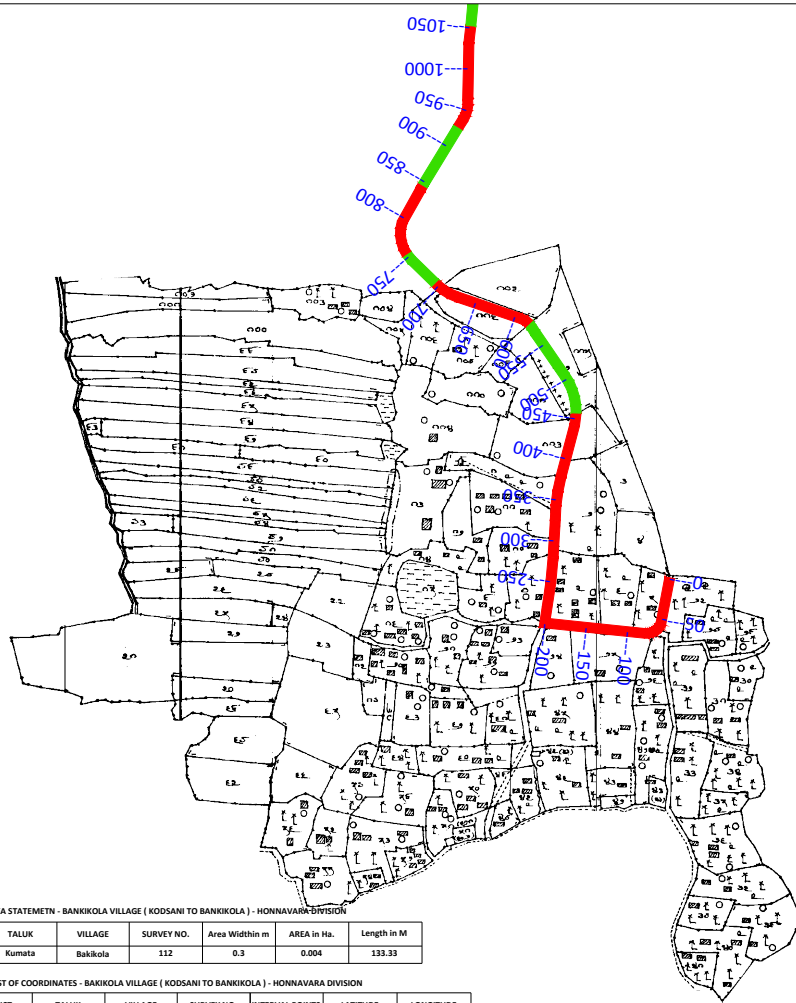

KEY PLAN

LEGEND PLAN

- Alignment in Forest
- Alignment in Non Forest
- Interval Text
- Survey No.

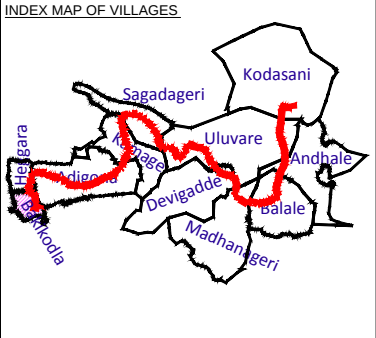


--	--	

LIST OF COORDIANTES - HEGGARA VILLAGE (KODSANI TO BANKIKODLA) - HONNAVARA DIVISION							
S.NO.	DISTRICT	TALUK	VILLAGE	SURVEY NO.	INTERVAL POINTS	LATITUDE	LONGITUDE
16	Uttara Kannada	Ankola	Heggara	210	750	14.58271555° N	74.32164651° E
18					850	14.58353785° N	74.32188936° E
19					900	14.58392467° N	74.32212955° E
20					950	14.58432300° N	74.32234431° E
21				196			
22				193	1050	14.58522737° N	74.32237094° E
23				192			
24				XX	1100	14.58563907° N	74.32251430° E
25					1150	14.58581391° N	74.32294545° E
26				Road	1200	14.58612588° N	74.32281638° E
27					1250	14.58654636° N	74.32267633° E
28					1300	14.58685794° N	74.32289068° E



Scale 1:7920

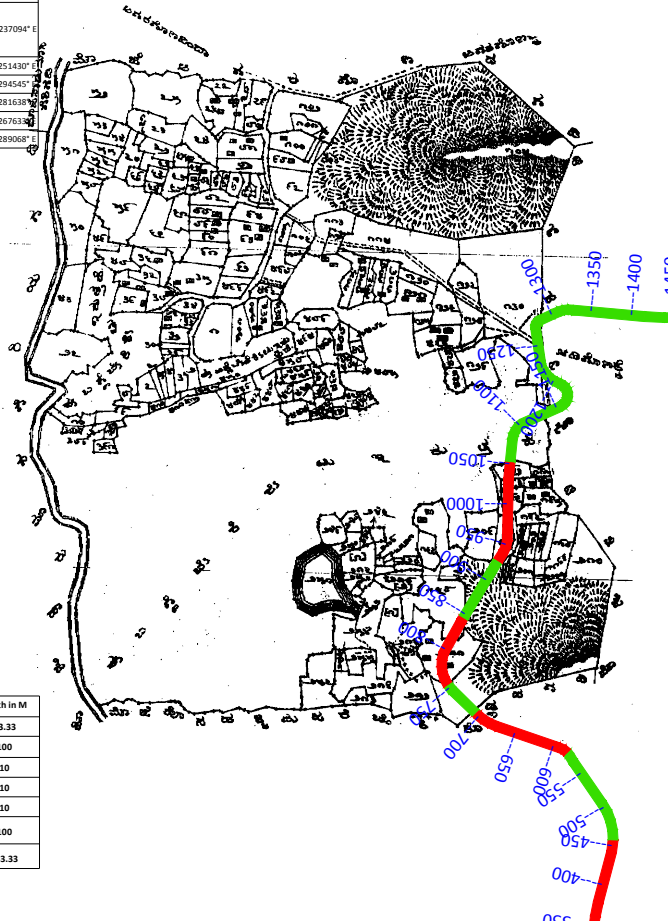


AREA STATEMENT OF HEGGARA VILLAGE (KODSANI TO BANKIKODLA) - HONNAVARA DIVISION						
DISTRICT	TALUK	VILLAGE	SURVEY NO.	Area Width in m	AREA in Ha.	Length in M
Uttara Kannada	Ankola	Heggara	210	0.3	0.001	33.33
			210	0.3	0.003	100
			196	0.3	0.0003	10
			193	0.3	0.0003	10
			192	0.3	0.0003	10
			XX	0.3	0.003	100
			Road	0.3	0.004	133.33

KEY PLAN

LEGEND PLAN

- Alignment in Forest
- Alignment in Non Forest
- 1526 Interval Text
-  Survey No.

INDEX MAP OF VILLAGES

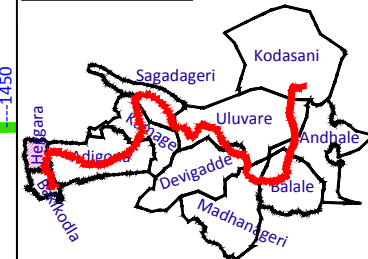

Rev	Description	Date	Drw	Dsg	Chk	App

CLIENT
JIO DIGITAL FIBRE PRIVATE LIMITED
CIN: U64200GJ2018PTC105652
No. RMZ Icon, Palace Cross Road,
Vasanthnagar, Bengaluru 560 052.

CONSULTANT
Udbhav Infrastructure Pvt. Ltd.


PROJECT TITLE
Application Drawing for Seeking Approval
Application Drawing for Seeking Approval for Laying
Underground Optical Fiber Cable in Forest Area
of Heggara, Ankola Taluk,
Uttara Kannada District.

DRAWING TITLE
CADASTRAL MAP OF
HEGGARA VILLAGE

Date	Drw.	Dsg.	Chk.	App.	Scale.	Drawing Status.
					1:7920	
Project No.	Drawing No.				Sheet No.	Rev.
					2	


LIST OF COORDINATES - ADIGORA VILLAGE (KODSANI TO BANKIKODLA) - HONNAVARA DIVISION						
S.NO.	DISTRICT	TALUK	VILLAGE	SURVEY NO.	INTERVAL POINTS	LATITUDE
28	Uttara Kannada	Ankola	Adigona	706, 707 & 708	1350	14.58686621° N
29				711, 713 & 715	1400	14.58682672° N
30				715 & Road	1450	14.58680824° N
31				722	1500	14.58685179° N
32				723	1550	14.58685633° N
33				724	1600	14.58681091° N
34				725	1650	14.58665094° N
35				726	1700	14.58636899° N
36				727	1750	14.58615039° N
37				731	1800	14.58606103° N
38				732	1850	14.58591593° N
39				733	1900	14.58588307° N
40				734, 735 & 736	1950	14.58577942° N
41				739	2000	14.58572967° N
42				224	2200	14.58496054° N
43				214 & 224	2250	14.58455377° N
44				224	2300	14.58421323° N
45				XX & Road	2350	14.58406055° N
46				191	2400	14.58393094° N
47				123	2450	14.58384535° N
48				126 & 127	2500	14.58388867° N
49				123	2550	14.58394768° N
50				125	2600	14.58378790° N
51				126	2650	14.58378103° N
52				127	2700	14.58396789° N
53				128	2750	14.58401512° N
54				129	2800	14.58407263° N
55				130	2850	14.58422542° N
56				66	2900	14.58440363° N
57				67	2950	14.58458184° N
58				68	3000	14.58480397° N
59				69	3050	14.58501862° N
60				70	3100	14.58523327° N
61				71	3150	14.58545318° N
62				72	3200	14.58567607° N
63				73	3250	14.58589895° N
64				74	3300	14.58613107° N
65				75	3350	14.58636899° N
66				76	3400	14.58660473° N
67				77	3450	14.58684535° N
68				78	3500	14.58708607° N
69				79	3550	14.58732679° N
70				80	3600	14.58756751° N
71				81	3650	14.58780824° N
72				82	3700	14.58804896° N
73				83	3750	14.58828968° N
74				84	3800	14.58853040° N
75				85	3850	14.58877112° N
76				86	3900	14.58901184° N
77				87	3950	14.58925256° N
78				88	4000	14.58949328° N
79				89	4050	14.58973400° N
80				90	4100	14.58997472° N
81				91	4150	14.59021544° N
82				92	4200	14.59045616° N

AREA STATEMENT - ADIGORA VILLAGE (KODSANI TO BANKIKODLA) - HONNAVARA DIVISION				
DISTRICT	TALUK	VILLAGE	SURVEY NO.	Area Width in m
Uttara Kannada	Ankola	Adigona	706, 707 & 708	0.3
			711, 713 & 715	0.3
			715 & Road	0.3
			722	0.3
			723	0.3
			724	0.3
			725	0.3
			726	0.3
			731	0.3
			732	0.3
			733	0.3
			734, 735 & 736	0.3
			739	0.3
			214 & 224	0.3
			224	0.3
			XX & Road	0.3
			191	0.3
			123	0.3
			125	0.3
			126 & 127	0.3
			128	0.3
			129	0.3
			130	0.3
			66	0.3
			67	0.3
			65 & Nala	0.3
			64	0.3
			29	0.3
			27	0.3
			26	0.3
			21	0.3

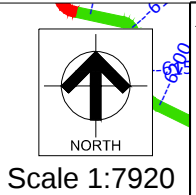

KEY PLAN


INDEX MAP OF VILLAGES

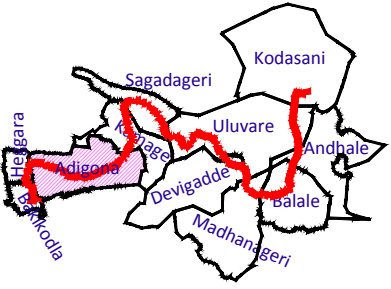

LEGEND PLAN

- Alignment in Forest
- Alignment in Non Forest
- Interval Text
- Survey No.

Rev	Description	Date	Drw	Dsg	Chk	App
1	Application Drawing for Seeking Approval for Laying Underground Optical Fiber Cable in Forest Area of Adigona, Ankola Taluk, Uttara Kannada District.					
Udbhav Infrastructure Pvt. Ltd.						
Application Drawing for Seeking Approval for Laying Underground Optical Fiber Cable in Forest Area of Adigona, Ankola Taluk, Uttara Kannada District.						
CADASTRAL MAP OF ADIGONA VILLAGE						
Date	Drw	Dsg	Chk	App	Scale	Drawing Status
Project No.	Drawing No.				1:7920	Sheet No. 3

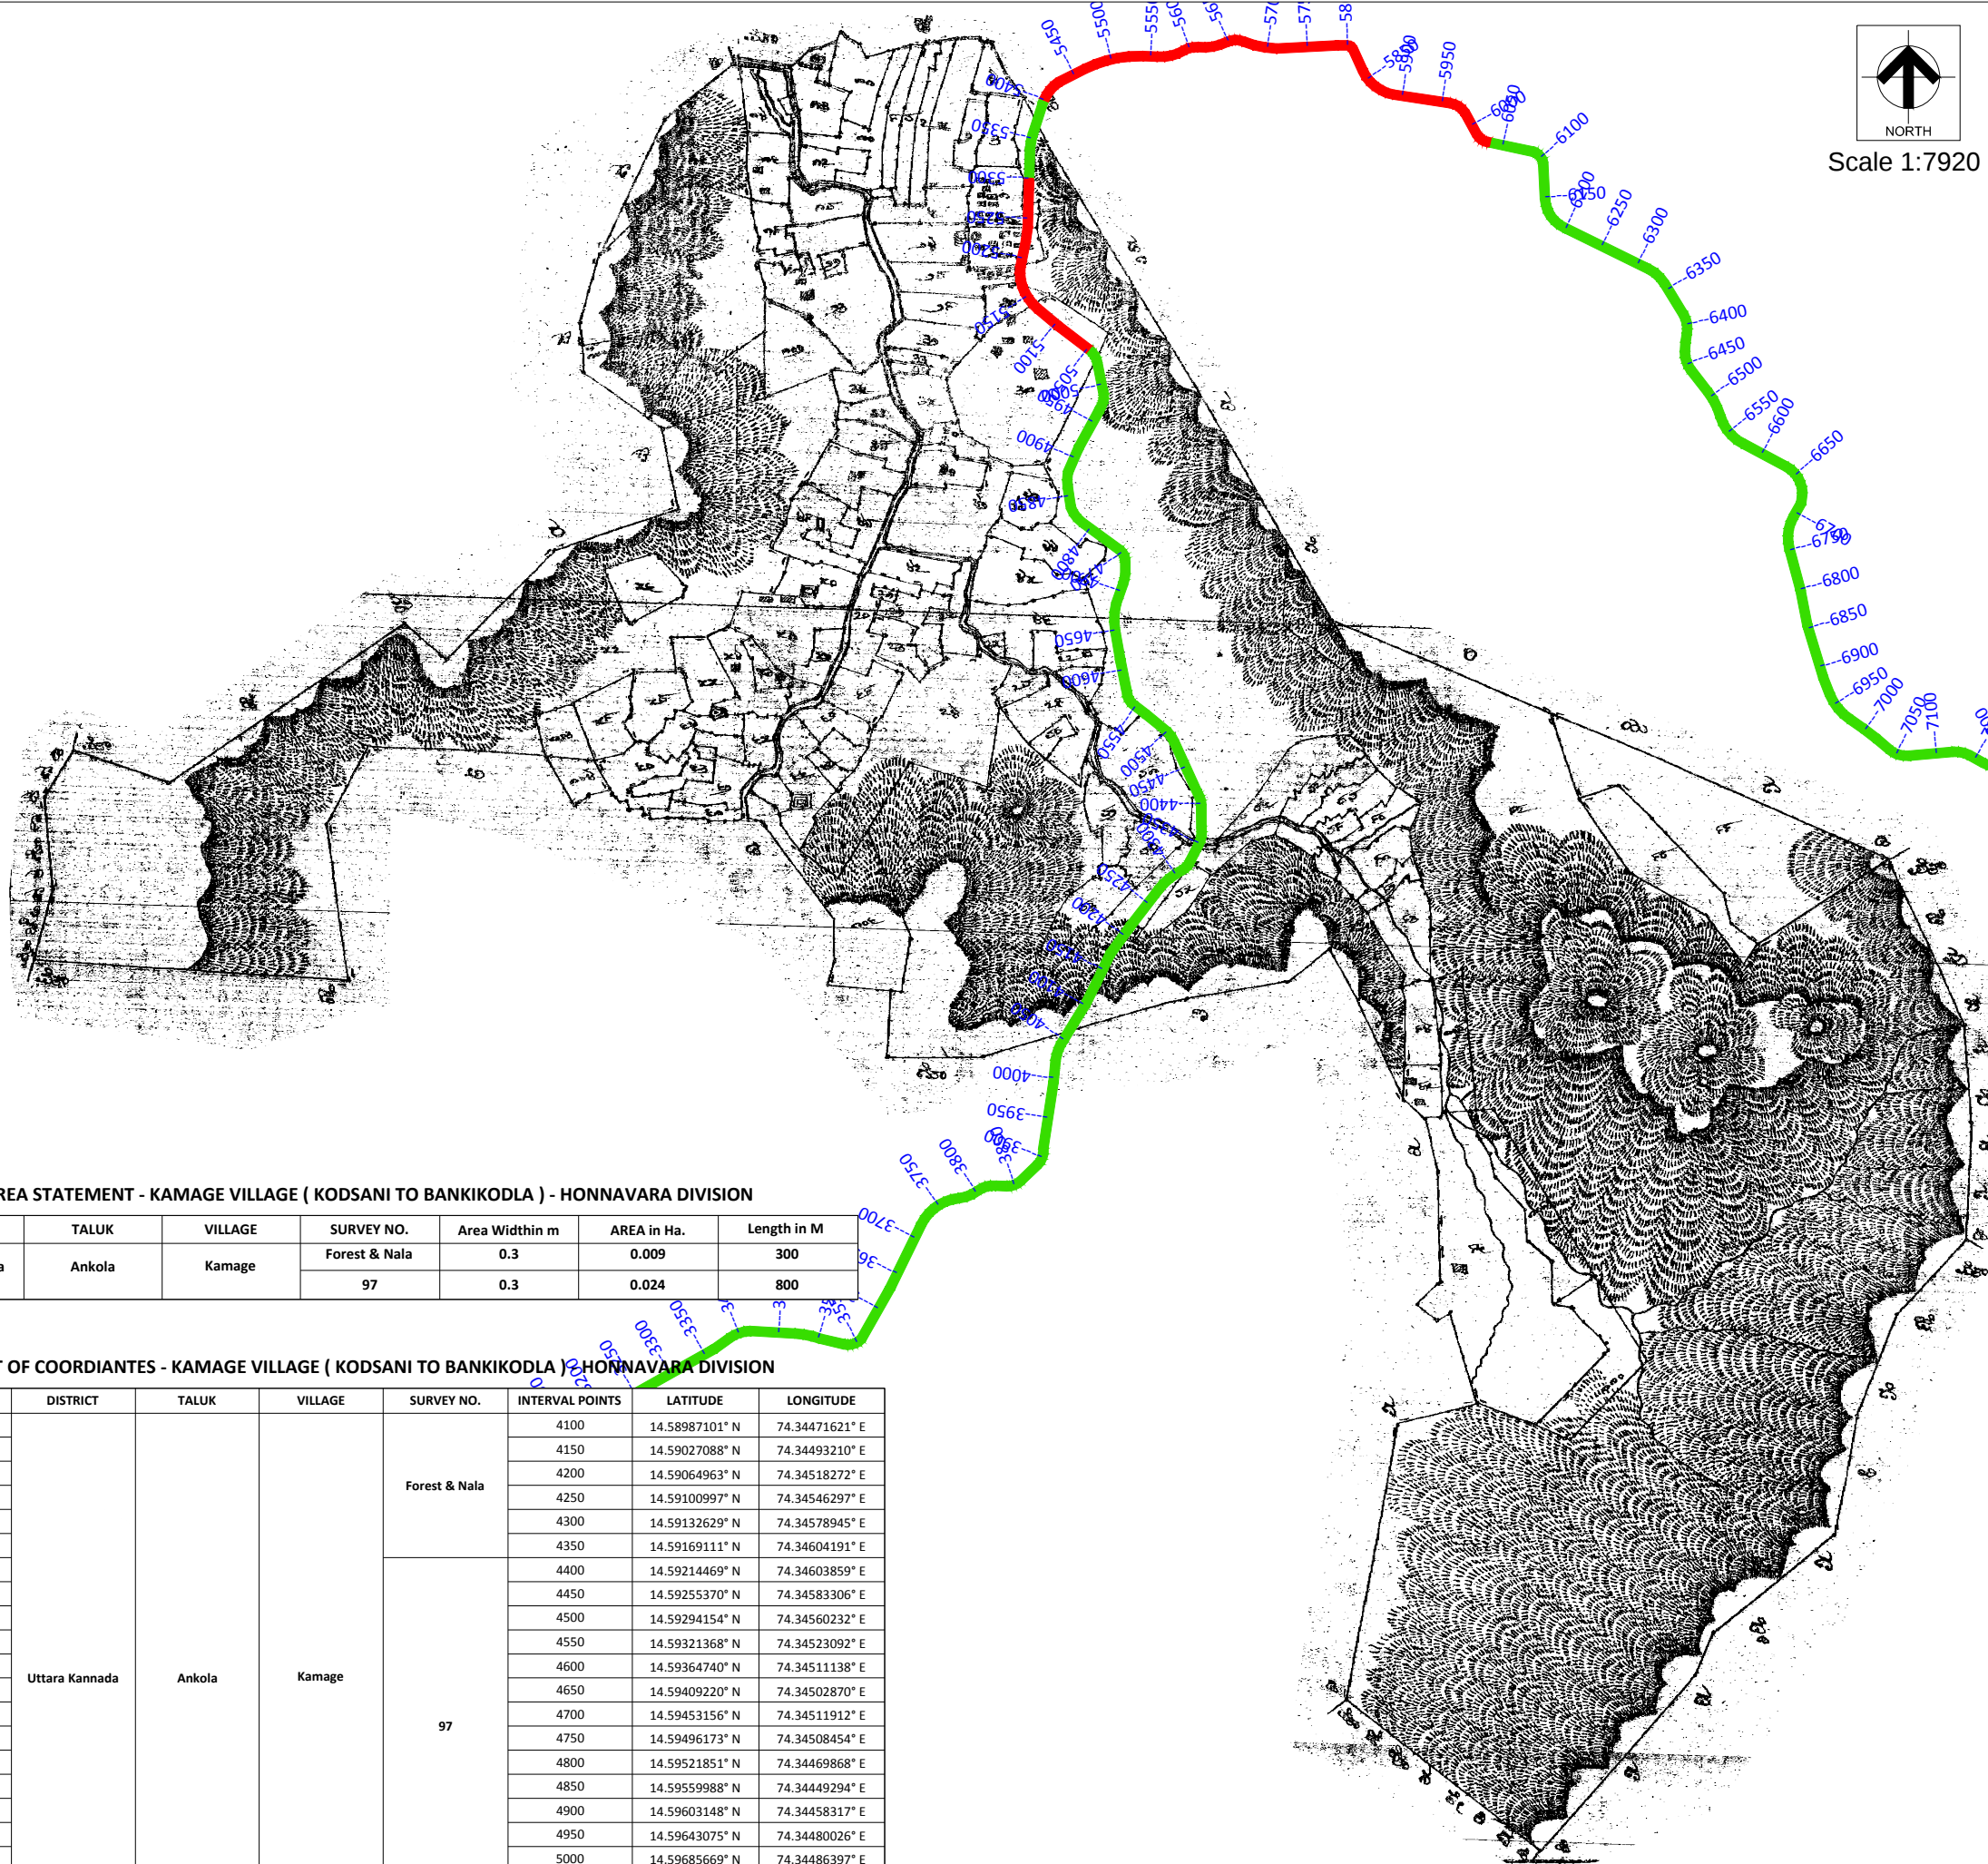


AREA STATEMENT - KAMAGE VILLAGE (KODSANI TO BANKIKODLA) - HONNAVARA DIVISION

DISTRICT	TALUK	VILLAGE	SURVEY NO.	Area Widthin m	AREA in Ha.	Length in M
Uttara Kannada	Ankola	Kamage	Forest & Nala	0.3	0.009	300
			97	0.3	0.024	800


LIST OF COORDIANTES - KAMAGE VILLAGE (KODSANI TO BANKIKODLA) - HONNAVARA DIVISION

S.NO.	DISTRICT	TALUK	VILLAGE	SURVEY NO.	INTERVAL POINTS	LATITUDE	LONGITUDE
83	Uttara Kannada	Ankola	Kamage	Forest & Nala	4100	14.58987101° N	74.34471621° E
84					4150	14.59027088° N	74.34493210° E
85					4200	14.59064963° N	74.34518272° E
86					4250	14.59100997° N	74.34546297° E
87					4300	14.59132629° N	74.34578945° E
88					4350	14.59169111° N	74.34604191° E
89				97	4400	14.59214469° N	74.34603859° E
90					4450	14.59255370° N	74.34583306° E
91					4500	14.59294154° N	74.34560232° E
92					4550	14.59321368° N	74.34523092° E
93					4600	14.59364740° N	74.34511138° E
94					4650	14.59409220° N	74.34502870° E
95					4700	14.59453156° N	74.34511912° E
96					4750	14.59496173° N	74.34508454° E
97					4800	14.59521851° N	74.34469868° E
98					4850	14.59559988° N	74.34449294° E
99					4900	14.59603148° N	74.34458317° E
100					4950	14.59643075° N	74.34480026° E
101				97	5000	14.59685669° N	74.34486397° E
102					5050	14.59724360° N	74.34466514° E
108					5350	14.59963215° N	74.34407100° E
109					5400	14.60006014° N	74.34422055° E

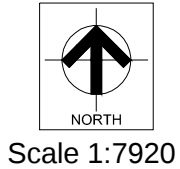

KEY PLAN


INDEX MAP OF VILLAGES

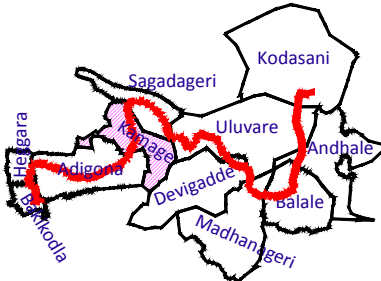

LEGEND PLAN

- Alignment in Forest
- Alignment in Non Forest
- Interval Text
- Survey No.


Rev	Description	Date	Drw	Dsg	Chk	App
CLIENT						
JIO DIGITAL FIBRE PRIVATE LIMITED CIN: U64200GJ2018PTC105652 No. RMZ Icon, Palace Cross Road, Vasanthnagar, Bengaluru 560 052.						
CONSULTANT						
Udbhav Infrastructure Pvt. Ltd.						
PROJECT TITLE						
Application Drawing for Seeking Approval Application Drawing for Seeking Approval for Laying Underground Optical Fiber Cable in Forest Area of Kamage, Ankola Taluk, Uttara Kannada District.						
DRAWING TITLE						
CADASTRAL MAP OF KAMAGE VILLAGE						
Date	Drw.	Dsg.	Chk.	App.	Scale.	Drawing Status.
Project No.	Drawing No.				Sheet No.	Rev.
					4	

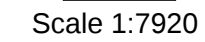

LIST OF COORDIANTES - SAGADAGERI VILLAGE (KODSANI TO BANKIKODLA) - HONNAVARA DIVSION

BANKRODLY - HONNAVARA DIVISION									
S.NO.	DISTRICT	TALUK	VILLAGE	SURVEY NO.	Area Width in m	LATITUDE	LONGITUDE		
118	Uttara Kannada	Ankola	Sagadageri	21	0.3	14.60021097° N	74.34797031° E		
119				22	0.3	14.60005461° N	74.34839675° E		
120						14.59998817° N	74.34885591° E		
121						14.59969105° N	74.34917027° E		
122						53 & 154	0.3	14.59949813° N	74.34956016° E
123				43	0.3	14.59933945° N	74.34997890° E		
124						14.59888034° N	74.34999444° E		
125						14.59855629° N	74.35028343° E		
126						14.59835636° N	74.35069980° E		
127						14.59815797° N	74.35111691° E		
128						14.59785465° N	74.35144527° E		
129						14.59745346° N	74.35165040° E		
130						14.59700885° N	74.35166123° E		
131						14.59665136° N	74.35194775° E		
132						14.59624943° N	74.35215427° E		
133						43	0.3	14.59602270° N	74.35255573° E
134								14.59577355° N	74.35293719° E
135								14.59534759° N	74.35288060° E
136								14.59491173° N	74.35284930° E
137								14.59447517° N	74.35296980° E
138								14.59403307° N	74.35306501° E
139	14.59360116° N	74.35320201° E							
140	14.59318796° N	74.35338633° E							
141	43	0.3	14.59291189° N	74.35375310° E					
142			14.59264632° N	74.35412585° E					
143			14.59237991° N	74.35449810° E					

INDEX MAP OF VILLAGES

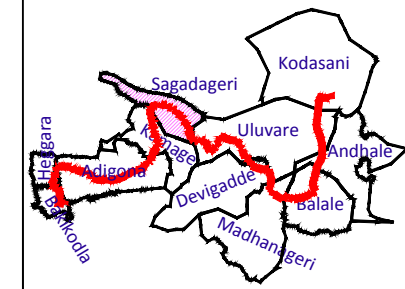

	Alignment in Forest
	Alignment in Non Forest
	Interval Text
	Survey No.



[illegible]

DISTRICT	TALUK	VILLAGE	SURVEY NO.	Area Widthin m	AREA in Ha.	Length in M
Uttara Kannada	Kumata	Devigadde	119	0.3	0.015	500


DISTRICT	TALUK	VILLAGE	SURVEY NO.	Area Widthin m	AREA in Ha.	Length in M
Uttara Kannada	Kumata	Devigadde	119	0.3	0.015	500

S.NO.	DISTRICT	TALUK	VILLAGE	SURVEY NO.	INTERVAL POINTS	LATITUDE	LONGITUDE
186	Uttara Kannada	Kumata	Devigadde	119	9250	14.58802348° N	74.36701547° E
187					9300	14.58757194° N	74.36700273° E
188					9350	14.58715937° N	74.36713594° E
189					9400	14.58697735° N	74.36756339° E
190					9450	14.58678923° N	74.36798528° E
191					9500	14.58662534° N	74.36841788° E
192					9550	14.58646393° N	74.36885143° E
193					9600	14.58635380° N	74.36930128° E
194					9650	14.58631175° N	74.36976311° E
195					9700	14.58633131° N	74.37022676° E

S.NO.	DISTRICT	TALUK	VILLAGE	SURVEY NO.	INTERVAL POINTS	LATITUDE	LONGITUDE
186	Uttara Kannada	Kumata	Devigadde	119	9250	14.58802348° N	74.36701547° E
187					9300	14.58757194° N	74.36700273° E
188					9350	14.58715937° N	74.36713594° E
189					9400	14.58697735° N	74.36756339° E
190					9450	14.58678923° N	74.36798528° E
191					9500	14.58662534° N	74.36841788° E
192					9550	14.58646393° N	74.36885143° E
193					9600	14.58635380° N	74.36930128° E
194					9650	14.58631175° N	74.36976311° E
195					9700	14.58633131° N	74.37022676° E

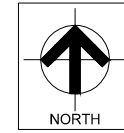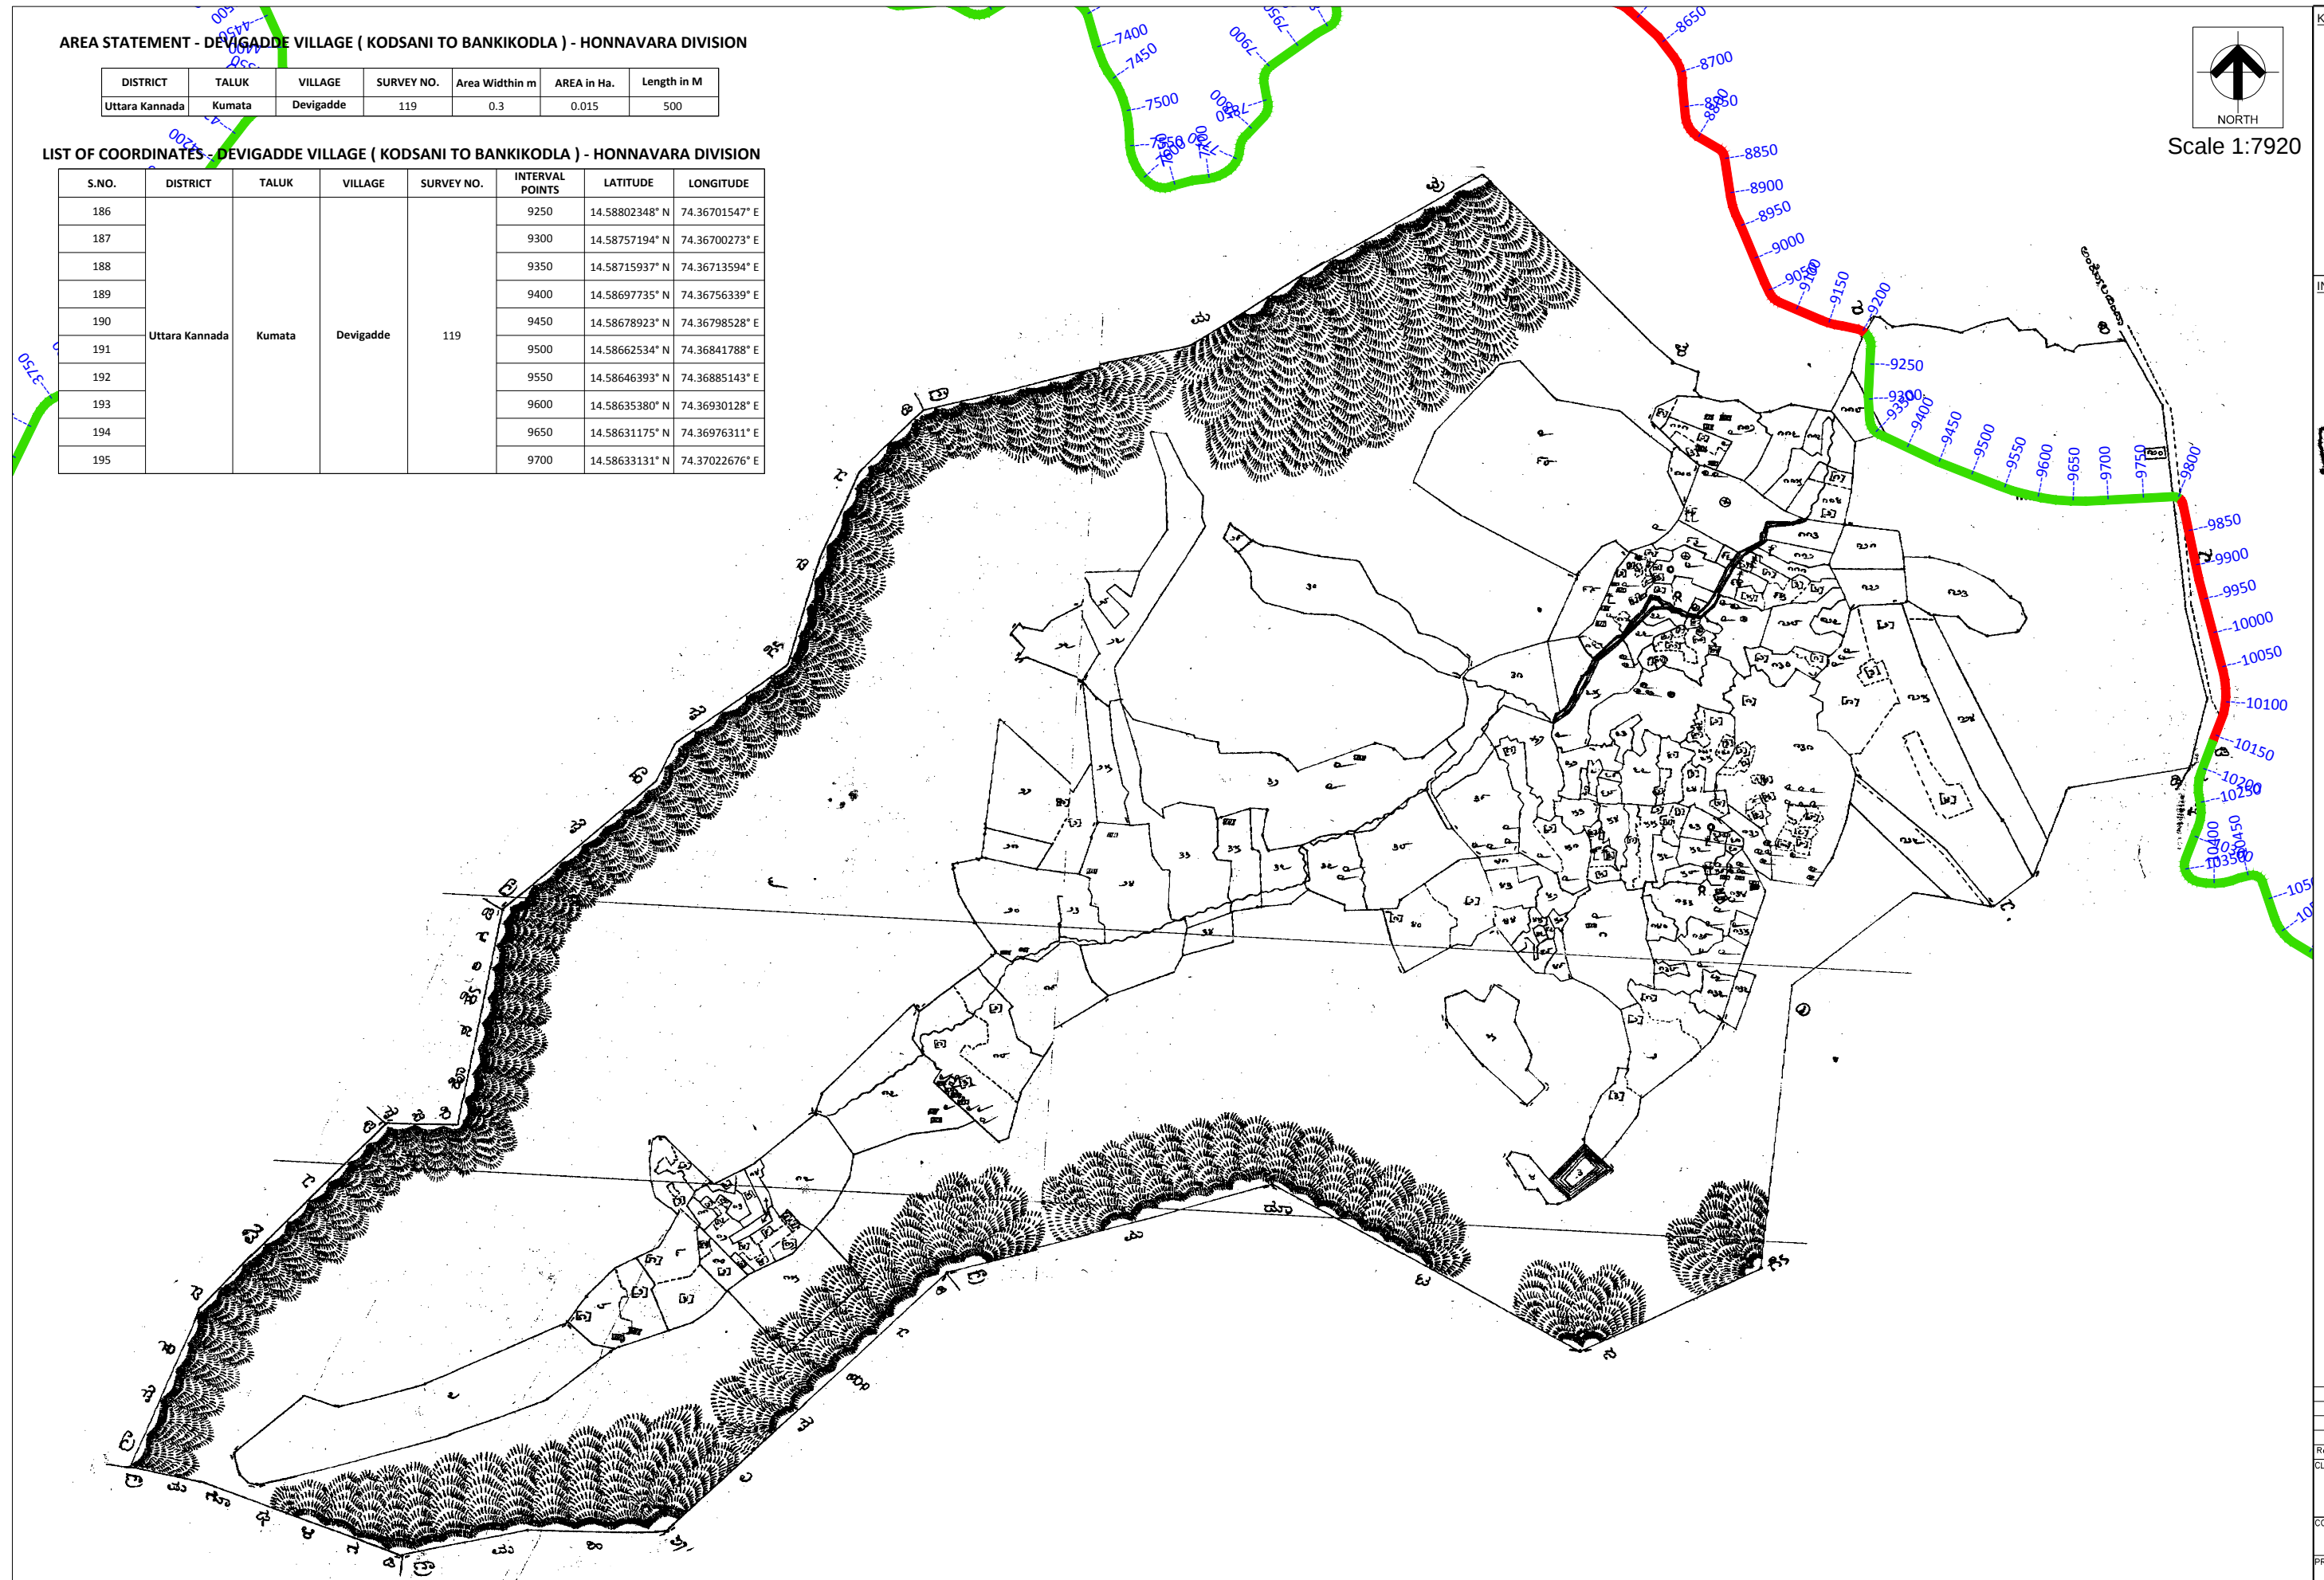

KEY PLAN

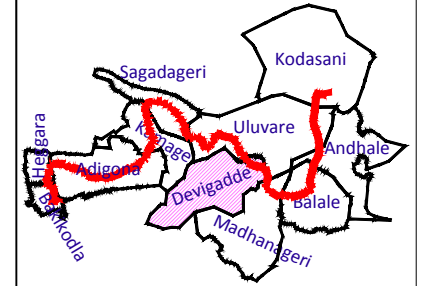

	Alignment in Forest
	Alignment in Non Forest
	Interval Text
	Survey No.

Rev	Description	Date	Drw	Dsg	Chk	App

CLIENT	JIO DIGITAL FIBRE PRIVATE LIMITED CIN: U64200GJ2018PTC105652 No. RMZ Icon, Palace Cross Road, Vasanthnagar, Bengaluru 560 052.
--------	---

CONSULTANT	Udbhav Infrastructure Pvt. Ltd.
------------	---------------------------------

PROJECT TITLE
Application Drawing for Seeking Approval
Application Drawing for Seeking Approval for Laying
Underground Optical Fiber Cable in Forest Area
of Devigadde, Ankola Taluk,
Uttara Kannada District.

Uttara Kannaada District.
DRAWING TITLE
CADASTRAL MAP OF DEVIGADDE VILLAGE


Date	Drw.	Dsg.	Chk.	App.	Scale. 1:7920	Drawing Status.	
Project No.	Drawing No.					Sheet No. 6	Rev.

LIST OF COORDINATES - MADHANAGERI VILLAGE (KODSANI TO BANKIKODLA) -
HONNAVARA DIVISION

S.NO.	DISTRICT	TALUK	VILLAGE	SURVEY NO.	INTERVAL POINTS	LATITUDE	LONGITUDE
205	Uttara Kannada	Ankola	Madhanageri	Road	10200	14.58283614° N	74.37140846° E
206					10250	14.58239269° N	74.37140882° E
207					10300	14.58195783° N	74.37130067° E
208					10350	14.58152670° N	74.37120842° E
209					10400	14.58140087° N	74.37163837° E
210					10450	14.58151246° N	74.37208733° E
211					10500	14.58115280° N	74.37231517° E
212					10550	14.58074373° N	74.37250532° E
213					10600	14.58049368° N	74.37289103° E
214					10650	14.58026289° N	74.37329014° E
215					10700	14.58003210° N	74.37368926° E
216					10750	14.57980131° N	74.37408837° E

AREA STATEMENT OF MADHANAGERI VILLAGE (KODSANI TO BANKIKODLA) -
HONNAVARA DIVISION

DISTRICT	TALUK	VILLAGE	SURVEY NO.	Area Widthin m	AREA in Ha.	Length in M
Uttara Kannada	Ankola	Madhanageri	Road	0.3	0.018	600

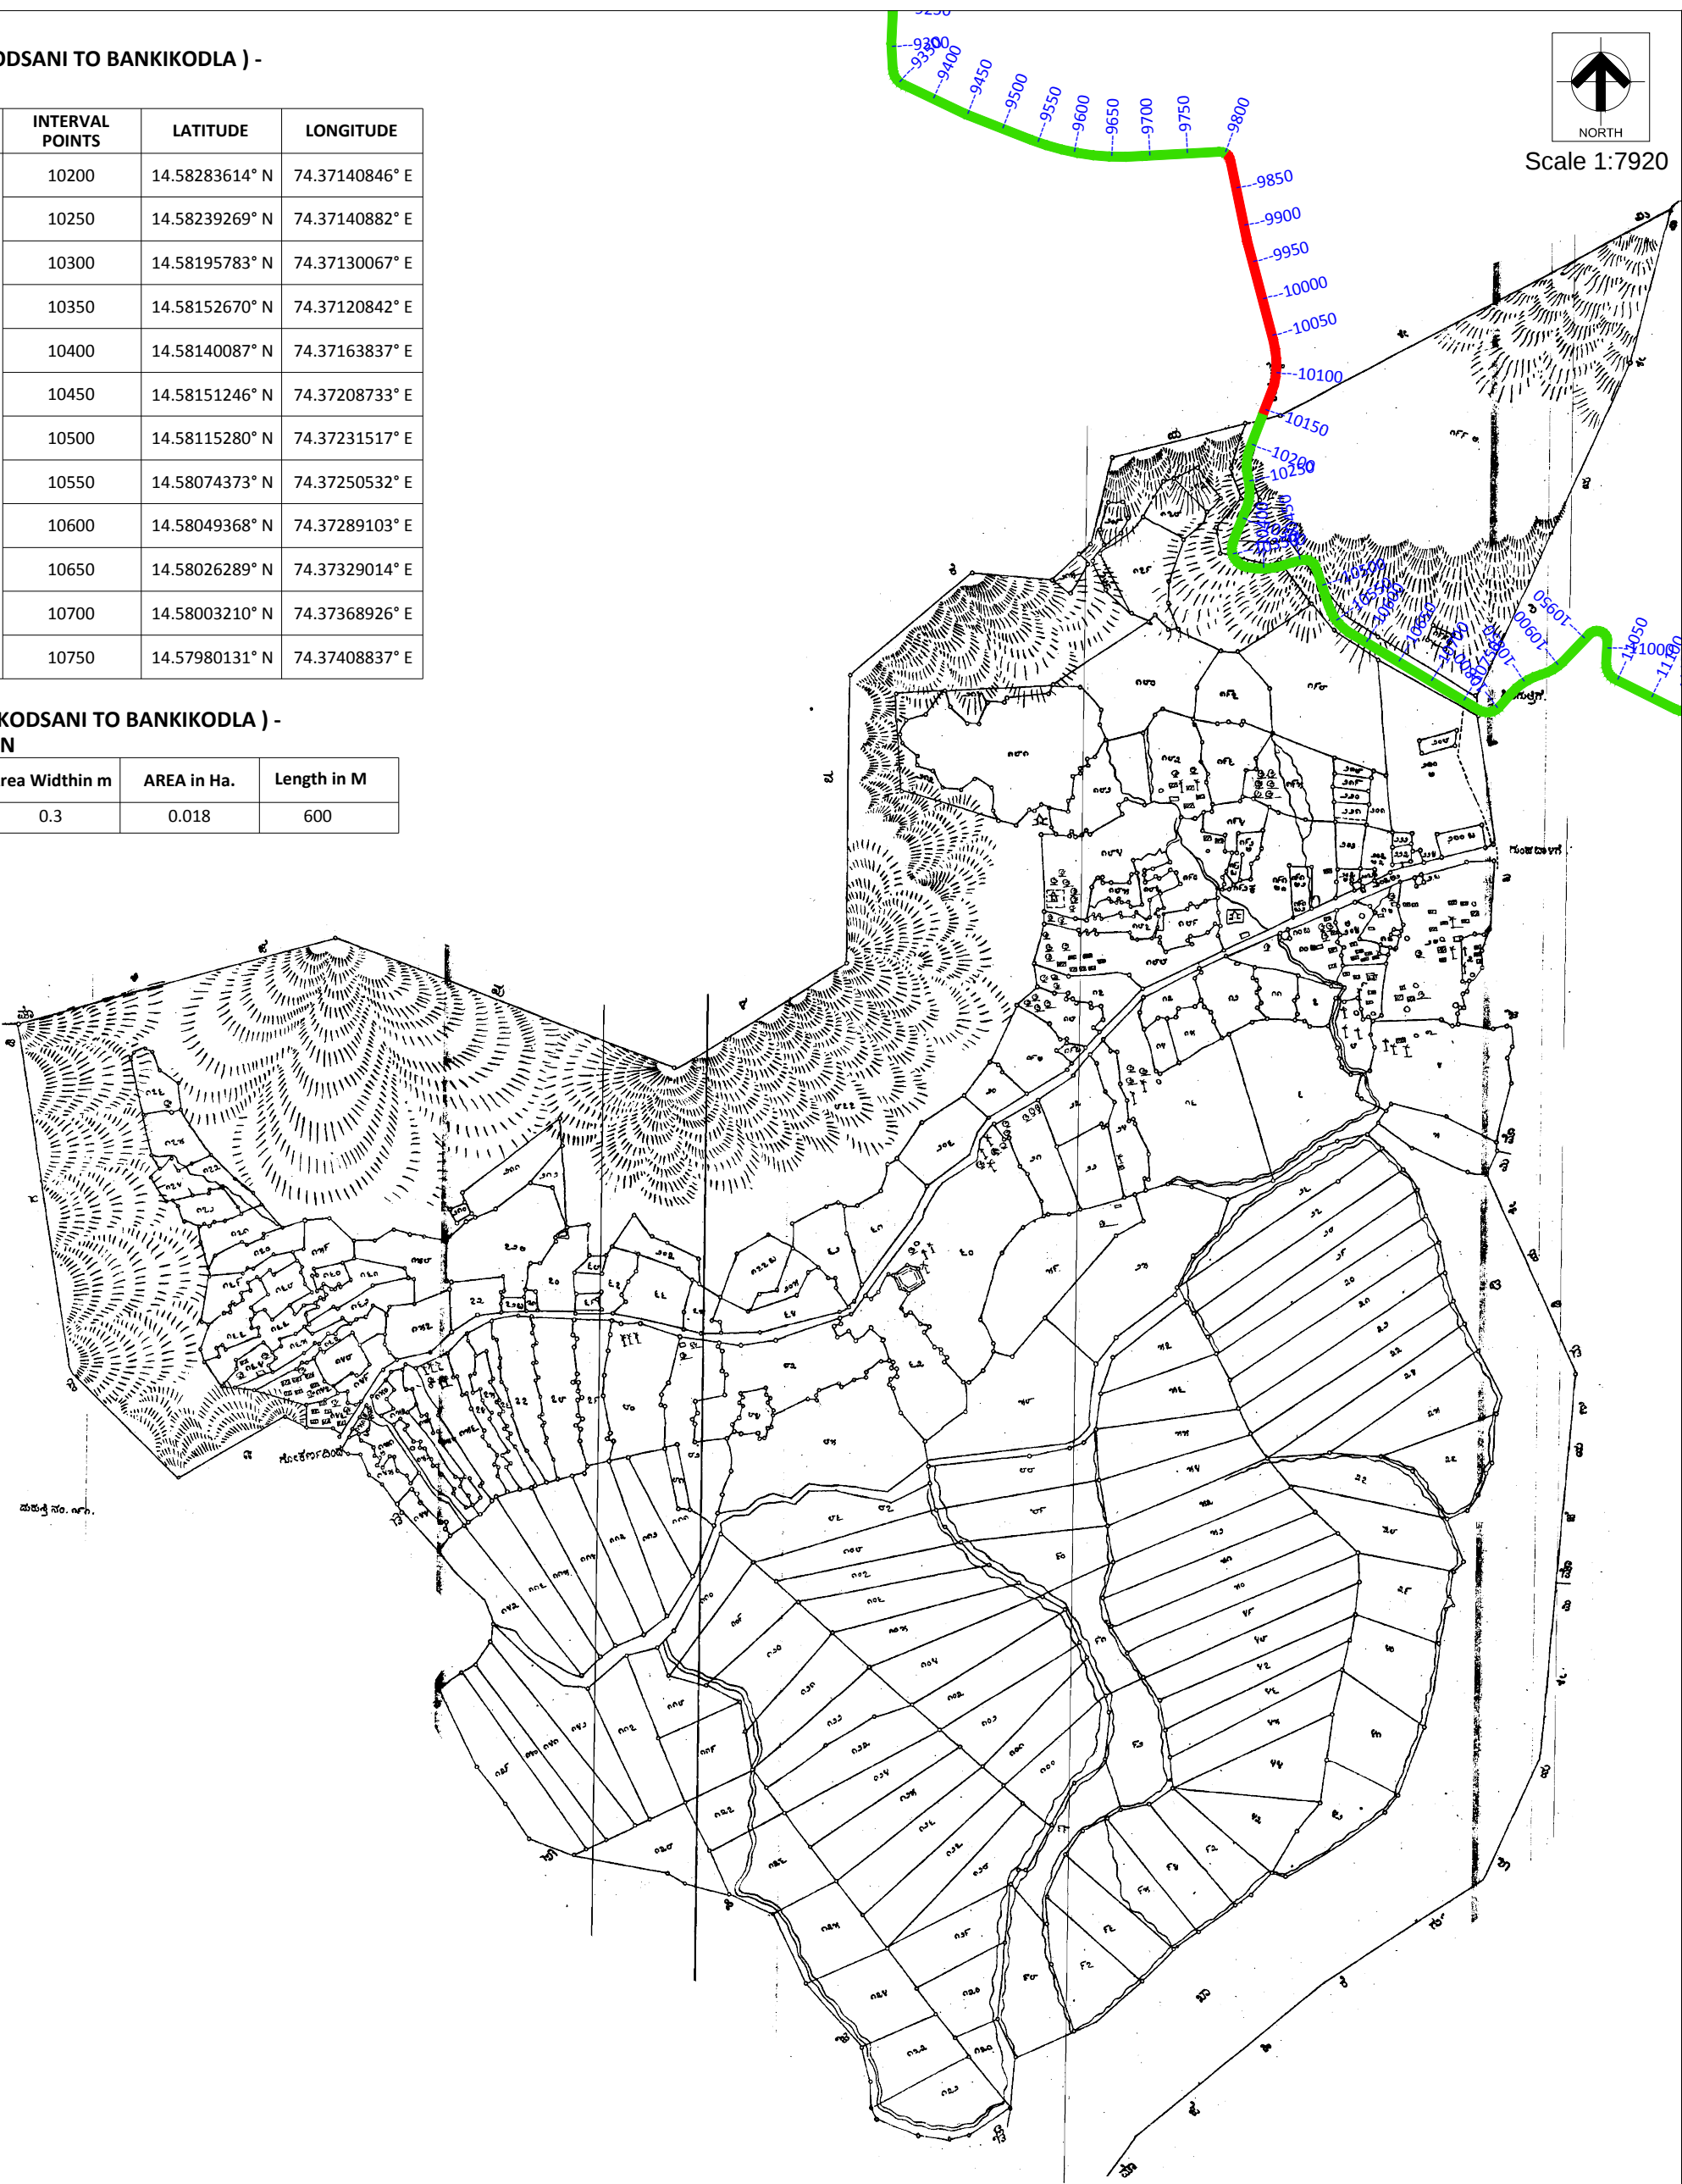

KEY PLAN

INDEX MAP OF VILLAGES

Rev	Description	Date	Drw	Dsg	Chk	App
1						

CLIENT
JIO DIGITAL FIBRE PRIVATE LIMITED
CIN: U64200GJ2018PTC105652
No. RMZ Icon, Palace Cross Road,
Vasanthnagar, Bengaluru 560 052.

CONSULTANT
Udbhav Infrastructure Pvt. Ltd.

PROJECT TITLE
Application Drawing for Seeking Approval
Application Drawing for Seeking Approval for Laying
Underground Optical Fiber Cable in Forest Area
of Madhanageri, Ankola Taluk,
Uttara Kannada District.

DRAWING TITLE
CADASTRAL MAP OF
MADHANAGERI VILLAGE


Date	Drw	Dsg	Chk	App	Scale	Drawing Status
					1:7920	
Project No.	Drawing No.				Sheet No.	Rev.
					7	

LIST OF COORDINATES - BALALE VILLAGE (KODSANI TO BANKIKODLA VILLAGE) - HONNAVARA DIVISION

S.NO.	DISTRICT	TALUK	VILLAGE	SURVEY NO.	Area Widthin m	AREA in Ha.	INTERVAL POINTS	LATITUDE	LONGITUDE
217	Uttara Kannada	Ankola	Balale	106	0.3	0.004	10800	14.57977162° N	74.37450306° E
218							10850	14.58008714° N	74.37483241° E
219							10900	14.58028594° N	74.37524593° E
220							10950	14.58061517° N	74.37556469° E
221							11000	14.58041734° N	74.37579220° E
222							11050	14.58005749° N	74.37597689° E
223							11100	14.57985512° N	74.37639206° E
224							11150	14.57970686° N	74.37682347° E
225							11200	14.57982846° N	74.37727239° E
226							11250	14.57992267° N	74.37772612° E
227							11300	14.58000624° N	74.37818229° E
228							11350	14.58006143° N	74.37864281° E
229							11400	14.58012396° N	74.37910217° E
230							11450	14.58031574° N	74.37952050° E
231							11500	14.58054432° N	74.37992099° E
232				4	0.3	0.040	11550	14.58083141° N	74.38027879° E
233							11600	14.58107924° N	74.38066677° E
234							11650	14.58114655° N	74.38110954° E
235							11700	14.58137535° N	74.38150121° E
236							11750	14.58166044° N	74.38186805° E
237							11800	14.58206004° N	74.38145127° E
238							11850	14.58249096° N	74.38131365° E
239							11900	14.58292965° N	74.38120161° E
240							11950	14.58337583° N	74.38115237° E
241							12000	14.58380954° N	74.38128391° E
242							12050	14.58424185° N	74.3814958° E
243							12100	14.58467194° N	74.38156246° E
244							12150	14.58510174° N	74.38170632° E
245							12200	14.58554050° N	74.38181821° E
246							12250	14.58598569° N	74.38189799° E
247							12300	14.58643163° N	74.38197407° E

AREA STATEMENT - BALALE VILLAGE (KODSANI TO BANKIKODLA VILLAGE) - HONNAVARA DIVISION


DISTRICT	TALUK	VILLAGE	SURVEY NO.	Area Widthin m	AREA in Ha.	Length in M
Uttara Kannada	Ankola	Balale	106	0.3	0.004	133.33
			4	0.3	0.040	1333.33

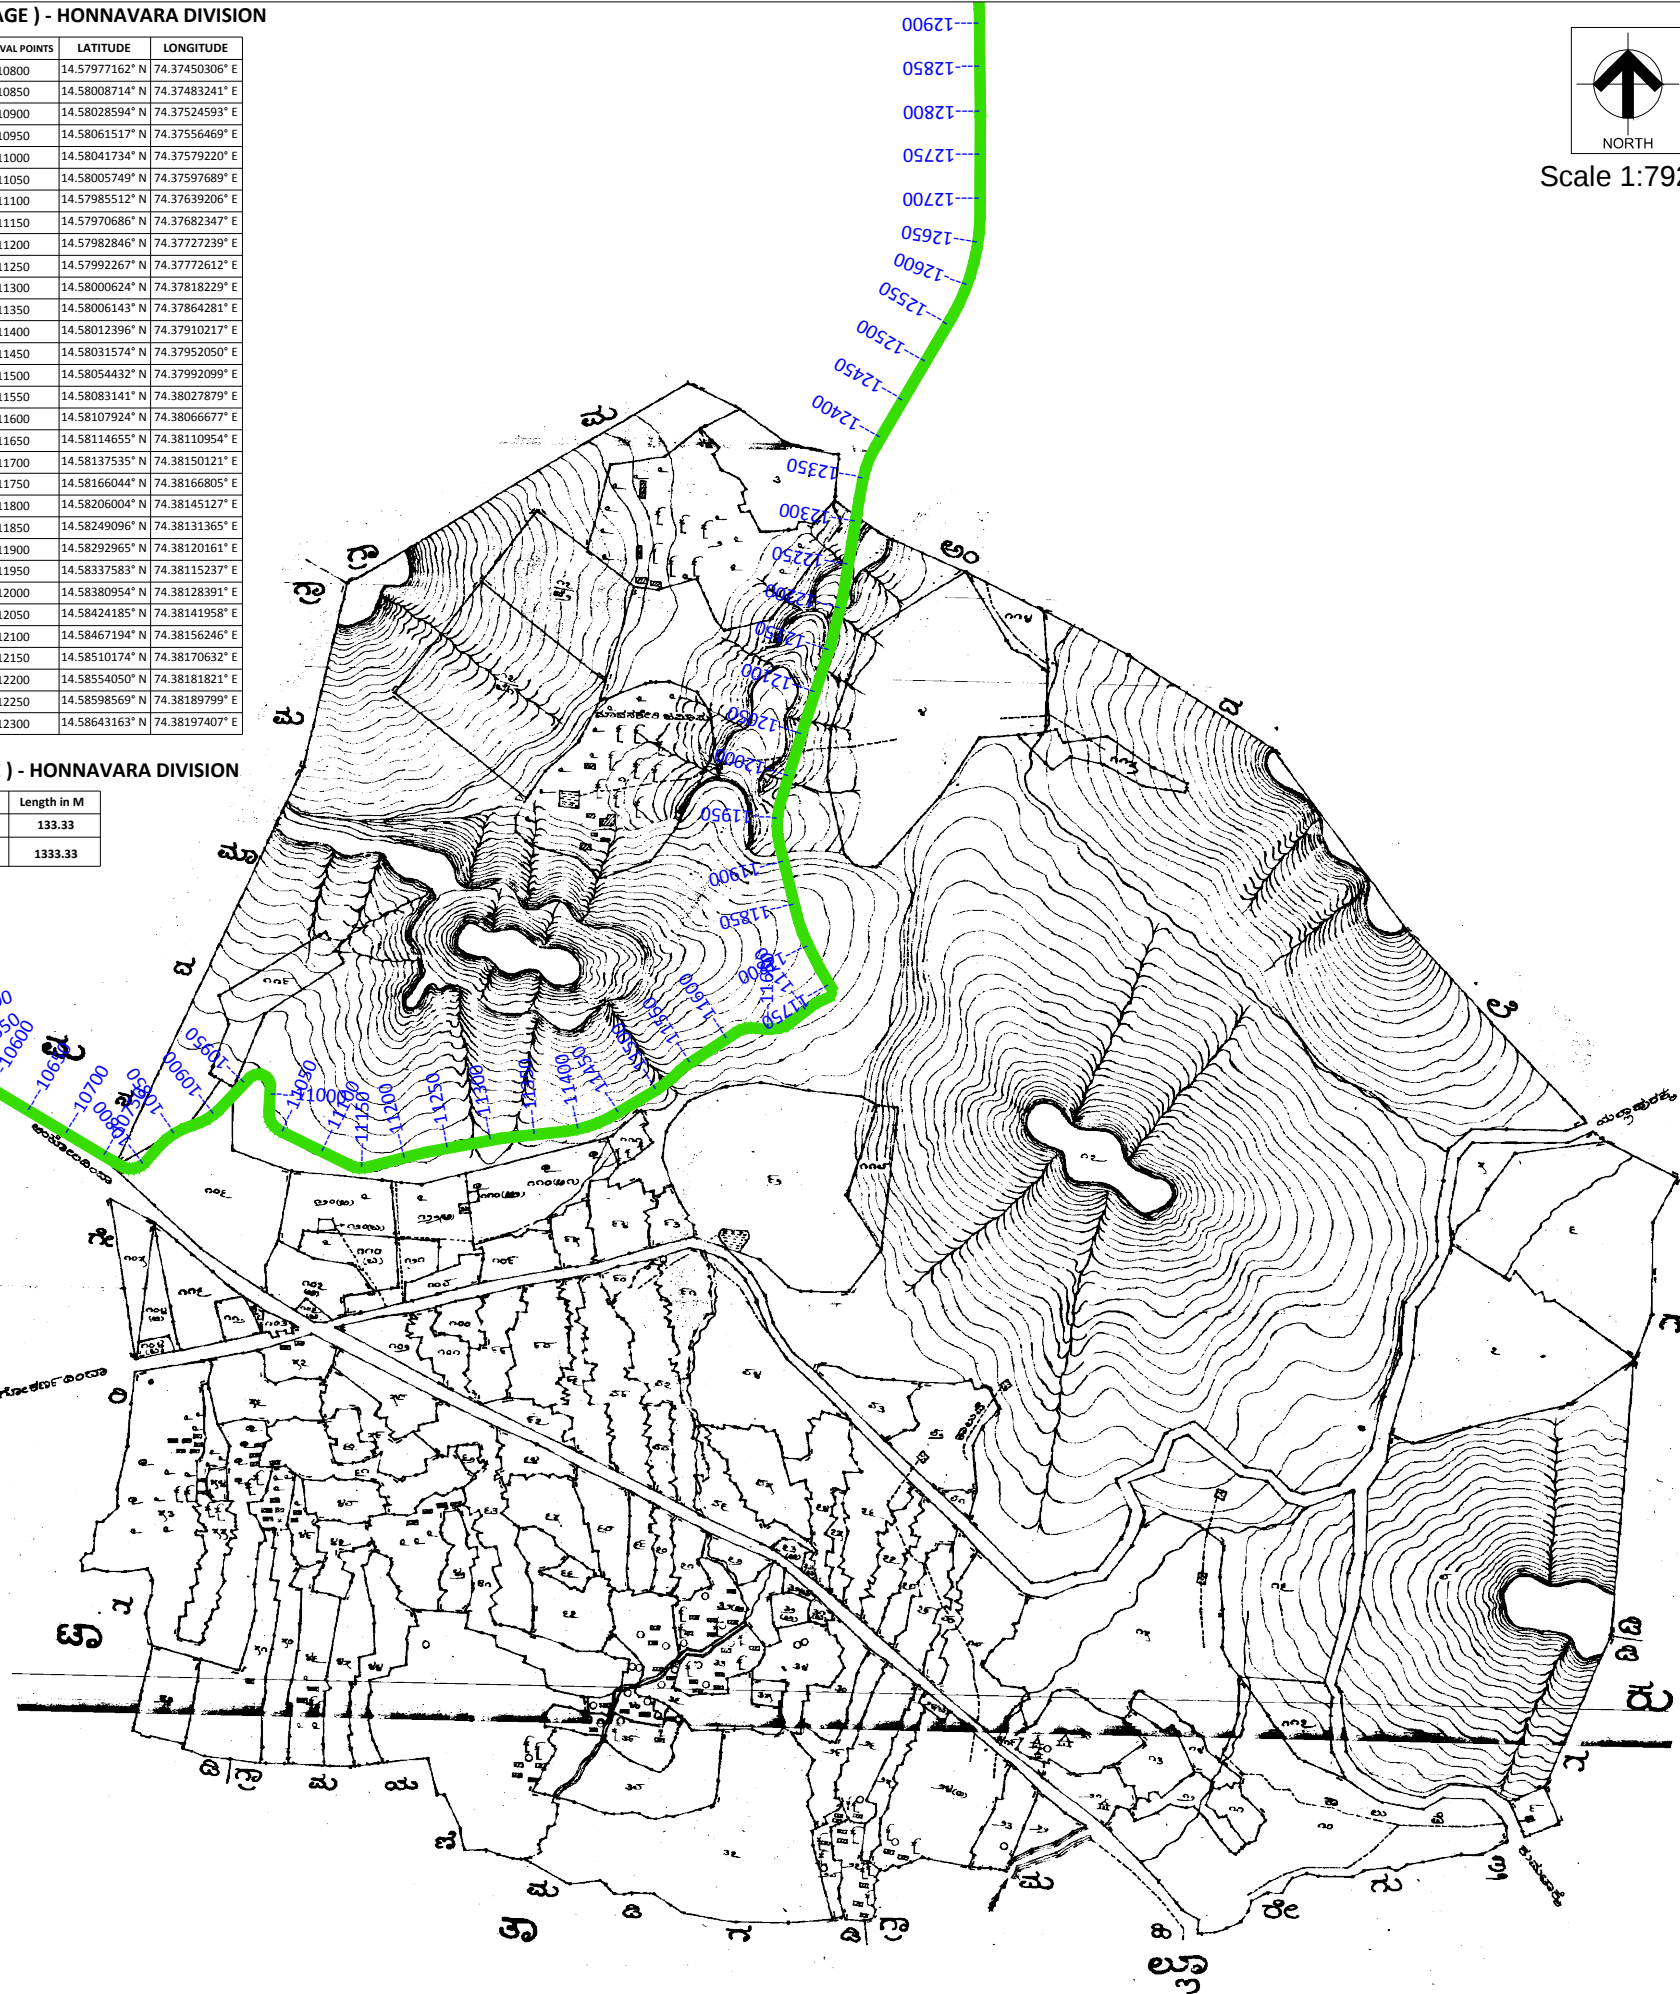


Scale 1:7920

KEY PLAN

INDEX MAP OF VILLAGES

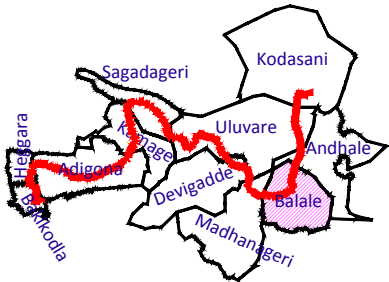



	</
--	--	----

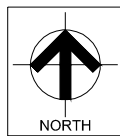

Scale 1:7920

KEY PLAN

INDEX MAP OF VILLAGES

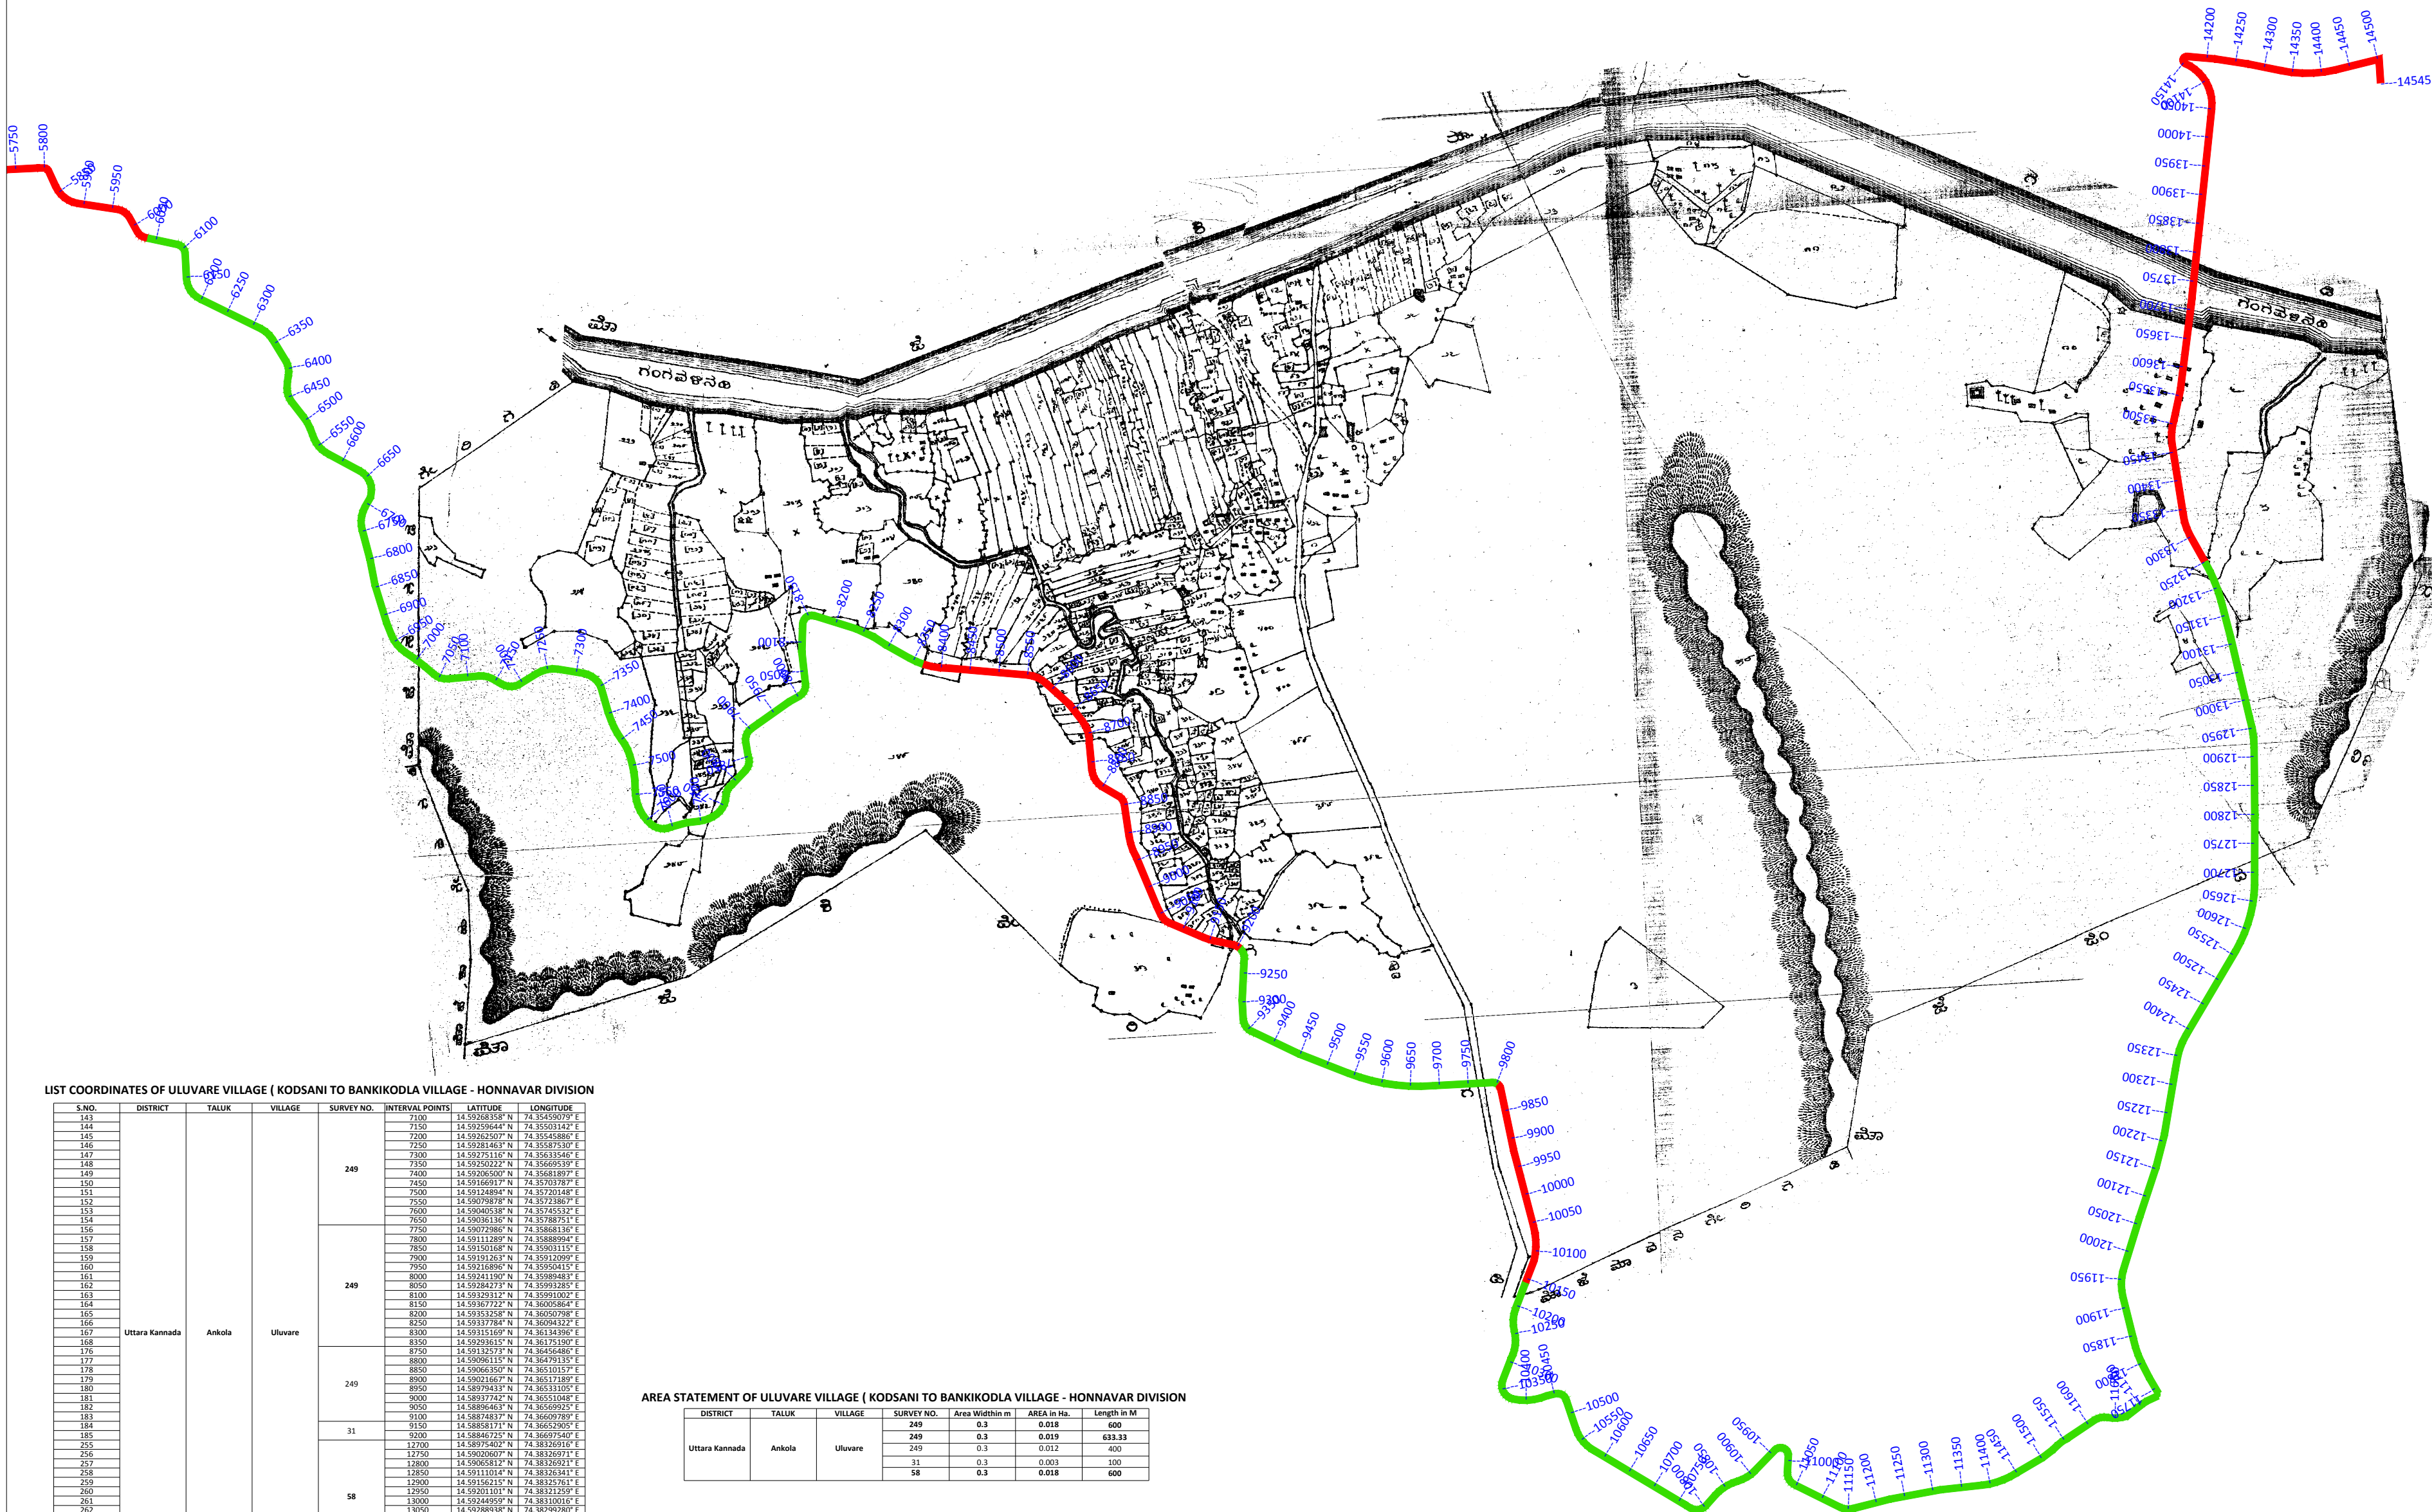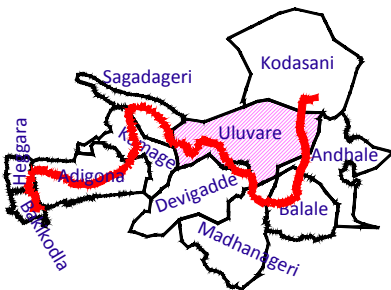

LIST COORDINATES OF ULUVARE VILLAGE (KODSANI TO BANKIKODLA VILLAGE - HONNAVAR DIVISION

S.NO.	DISTRICT	TALUK	VILLAGE	SURVEY NO.	INTERVAL POINTS	LATITUDE	LONGITUDE
143	Uttara Kannada	Ankola	Uluware	249	7100	14.59268358° N	74.35409707° E
144					7150	14.59268444° N	74.35501144° E
145					7200	14.59268500° N	74.35545880° E
146					7250	14.59268556° N	74.35591056° E
147					7300	14.59268612° N	74.35636232° E
148					7350	14.59268668° N	74.35681408° E
149					7400	14.59268724° N	74.35726584° E
150					7450	14.59166937° N	74.35703787° E
151					7500	14.59148894° N	74.357370148° E
152					7550	14.59079878° N	74.35723867° E
153				249	7600	14.59060518° N	74.35745537° E
154					7650	14.59036130° N	74.35788751° E
155					7700	14.59012742° N	74.35831965° E
156					7750	14.58989354° N	74.35875179° E
157					7800	14.59111209° N	74.35888994° E
158					7850	14.59150108° N	74.35901115° E
159					7900	14.59182610° N	74.35912299° E
160					7950	14.59216890° N	74.35924415° E
161					8000	14.59241199° N	74.35936531° E
162					8050	14.59284272° N	74.35948647° E
163					8100	14.59318912° N	74.35960763° E
164					8150	14.59353552° N	74.35972879° E
165					8200	14.59388192° N	74.35985000° E
166					8250	14.59422832° N	74.35997116° E
167					8300	14.59315100° N	74.36134390° E
168					8350	14.59298617° N	74.36175190° E
169					8400	14.59132573° N	74.36456486° E
170					8450	14.59061157° N	74.36479115° E
171					8500	14.59066350° N	74.36510157° E
172				249	8550	14.59021664° N	74.36517280° E
173					8600	14.58976971° N	74.36524403° E
174					8650	14.58932278° N	74.36531526° E
175					8700	14.58887585° N	74.36538649° E
176					8750	14.58842892° N	74.36545772° E
177					8800	14.58798200° N	74.36552895° E
178					8850	14.58753507° N	74.36560018° E
179					8900	14.58708814° N	74.36567141° E
180					8950	14.58664121° N	74.36574264° E
181					9000	14.58619428° N	74.36581387° E
182				31	9050	14.58574735° N	74.36588510° E
183					9100	14.58530042° N	74.36595633° E
184					9150	14.58485349° N	74.36602756° E
185					9200	14.58440656° N	74.36609879° E
186					9250	14.58395963° N	74.36617002° E
187					9300	14.58351270° N	74.36624125° E
188					9350	14.58306577° N	74.36631248° E
189					9400	14.58261884° N	74.36638371° E
190					9450	14.58217191° N	74.36645494° E
191					9500	14.58172498° N	74.36652617° E
192	Uttara Kannada	Ankola	Uluware	58	9550	14.58127805° N	74.36659740° E
193					9600	14.58083112° N	74.36666863° E
194					9650	14.58038419° N	74.36673986° E
195					9700	14.57993726° N	74.36681109° E
196					9750	14.57949033° N	74.36688232° E
197					9800	14.57904340° N	74.36695355° E
198					9850	14.57859647° N	74.36702478° E
199					9900	14.57814954° N	74.36709601° E
200					9950	14.57770261° N	74.36716724° E
201					10000	14.57725568° N	74.36723847° E
202	Uttara Kannada	Ankola	Uluware	58	10050	14.57680875° N	74.36730970° E
203					10100	14.57636182° N	74.36738093° E
204					10150	14.57591489° N	74.36745216° E
205					10200	14.57546796° N	74.36752339° E
206					10250	14.57502103° N	74.36759462° E
207					10300	14.57457410° N	74.36766585° E
208					10350	14.57412717° N	74.36773708° E
209					10400	14.57368024° N	74.36780831° E
210					10450	14.57323331° N	74.36787954° E
211					10500	14.57278638° N	74.36795077° E

AREA STATEMENT OF ULUVARE VILLAGE (KODSANI TO BANKIKODLA VILLAGE - HONNAVAR DIVISION

DISTRICT	TALUK	VILLAGE	SURVEY NO.	Area Width in m	AREA in Ha.	Length in M
Uttara Kannada	Ankola	Uluware	249	0.3	0.018	600
			249	0.3	0.019	633.33
			249	0.3	0.012	400
			31	0.3	0.003	100
			58	0.3	0.018	600

Rev	Description	Date	Drw	Chk	App

CLIENT
JIO DIGITAL FIBRE PRIVATE LIMITED
CIN: U64200GJ2018PTC106652
No. RMZ Icon, Palace Cross Road,
Vasanthnagar, Bengaluru 560 052.

CONSULTANT
Udhav Infrastructure Pvt. Ltd.

PROJECT TITLE
Application Drawing for Seeking Approval
Underground Optical Fiber Cable in Forest Area
of Uluware, Ankola Taluk,
Uttara Kannada District.

DRAWING TITLE
CADASTRAL MAP OF
ULUVARE VILLAGE

Date	Drw	Chk	App	Scale	Drawing Status
				1:7920	
Project No.	Drawing No.			Sheet No.	Rev.
				10	