


KHASRA MAP SHOWING WITH PROPOSED OFC ALIGNMENT IN FOREST AND NON-FOREST AREA

Full title of the Project : "Laying of Underground Optical Fiber Cable Along the Road Within the Existing Row from Rinchhri to Ganora, M/s Telesonic Networks Limited. Total Route Length - 84.040km." District - Pratappgarh & Banswara (Rajasthan)"

Proposal No. :FP/RJ/OFC/117656/2020 Applied Diversion Area : 0.6615 Ha.

SEGMENT-2

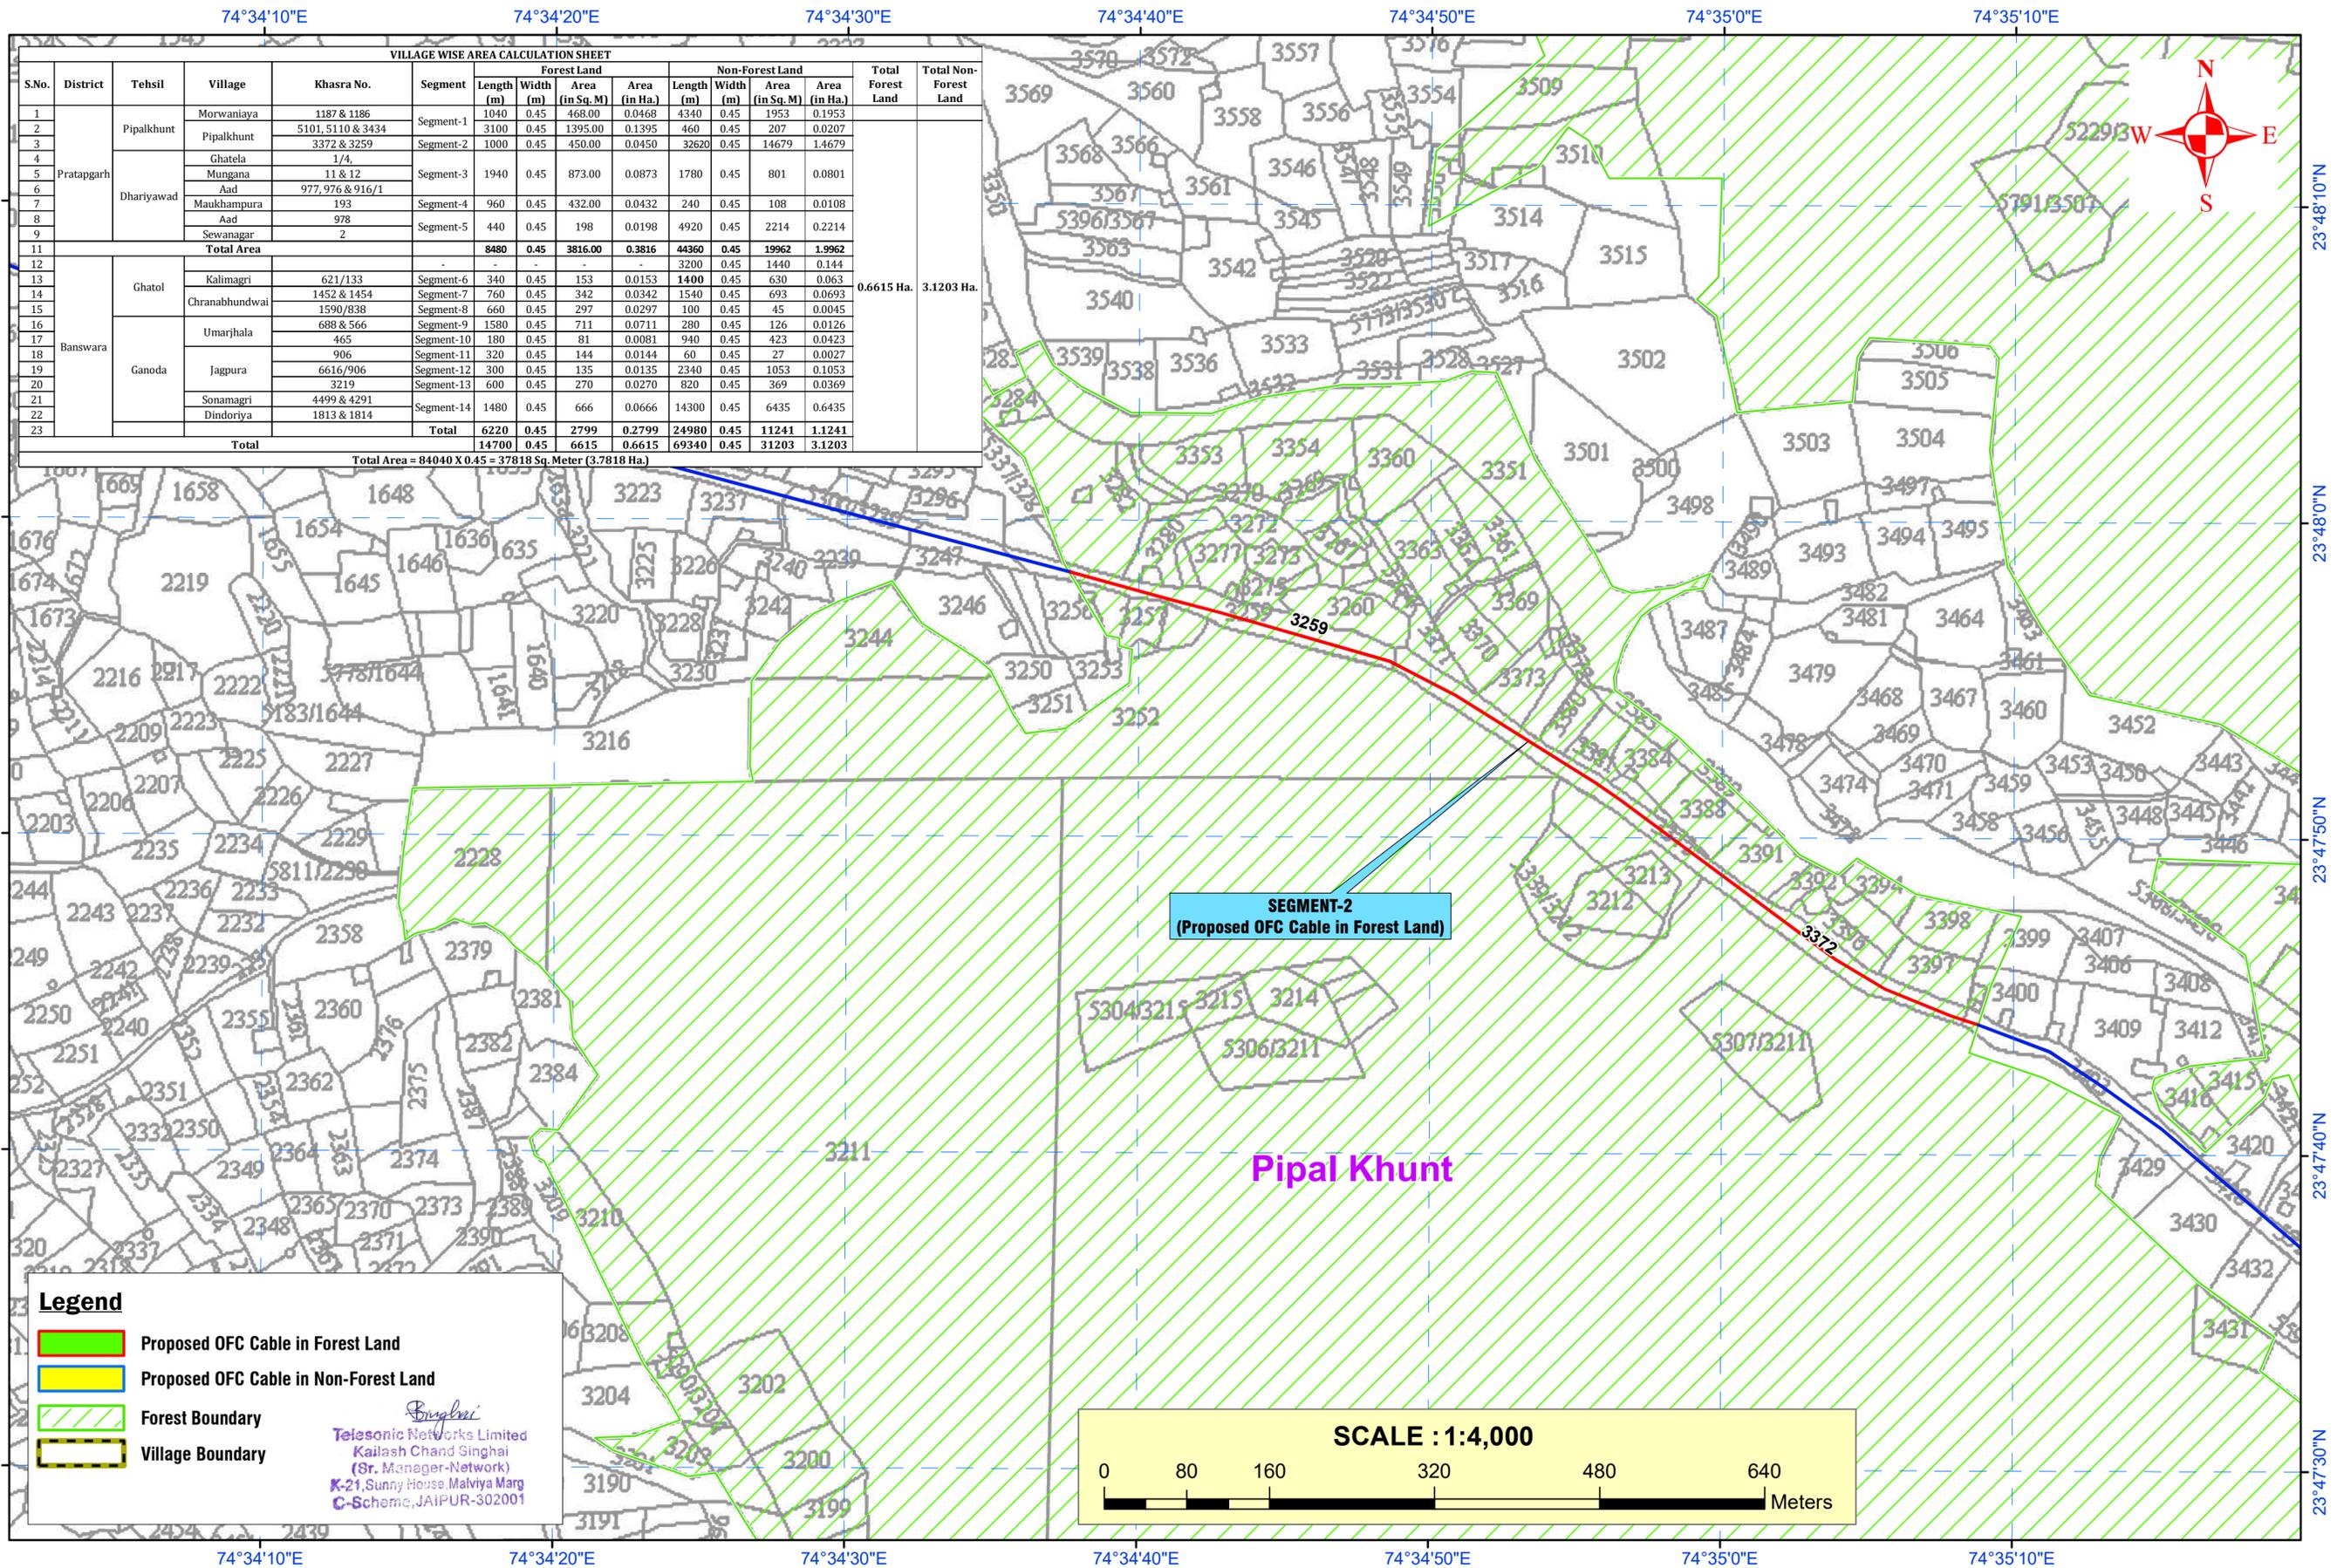

VILLAGE WISE AREA CALCULATION SHEET																		
S.No.	District	Tehsil	Village	Khasra No.	Segment	Forest Land				Non-Forest Land				Total Forest Land	Total Non-Forest Land			
						Length (m)	Width (m)	Area (in Sq. M)	Area (in Ha.)	Length (m)	Width (m)	Area (in Sq. M)	Area (in Ha.)					
1	Pratappgarh	Pipalkhunt	Morwaniaya	1187 & 1186	Segment-1	1040	0.45	468.00	0.0468	4340	0.45	1953	0.1953	0.6615 Ha.	3.1203 Ha.			
2			Pipalkhunt	5101, 5110 & 3434	Segment-1	3100	0.45	1395.00	0.1395	460	0.45	207	0.0207					
3			Pipalkhunt	3372 & 3259	Segment-2	1000	0.45	450.00	0.0450	32620	0.45	14679	1.4679					
4		Dharyawad	Ghatela	1/4,	Segment-3	1940	0.45	873.00	0.0873	1780	0.45	801	0.0801					
5			Mungana	11 & 12														
6			Aad	977, 976 & 916/1														
7		Banswara	Ganoda	Maukhampura	193	Segment-4	960	0.45	432.00	0.0432	240	0.45	108			0.0108		
8				Aad	978	Segment-5	440	0.45	198	0.0198	4920	0.45	2214			0.2214		
9				Sewanagar	2													
11	Total Area					8480	0.45	3816.00	0.3816	44360	0.45	19962	1.9962					
12										3200	0.45	1440	0.144					
13	Banswara	Ghatol	Kalimagri	621/133	Segment-6	340	0.45	153	0.0153	1400	0.45	630	0.063					
14			Chranabhundwai	1452 & 1454	Segment-7	760	0.45	342	0.0342	1540	0.45	693	0.0693					
15		Ganoda	Jaggura	1590/838	Segment-8	660	0.45	297	0.0297	100	0.45	45	0.0045					
16				688 & 566	Segment-9	1580	0.45	711	0.0711	280	0.45	126	0.0126					
17				465	Segment-10	180	0.45	81	0.0081	940	0.45	423	0.0423					
18				906	Segment-11	320	0.45	144	0.0144	60	0.45	27	0.0027					
19				6616/906	Segment-12	300	0.45	135	0.0135	2340	0.45	1053	0.1053					
20				3219	Segment-13	600	0.45	270	0.0270	820	0.45	369	0.0369					
21				4499 & 4291	Segment-14	1480	0.45	666	0.0666	14300	0.45	6435	0.6435					
22				Dindoriya		1813 & 1814												
23				Total					6220	0.45	2799	0.2799	24980	0.45	11241	1.1241		
Total						14700	0.45	6615	0.6615	69340	0.45	31203	3.1203					

Total Area = 84040 X 0.45 = 37818 Sq. Meter (3.7818 Ha.)