


GENERAL LAYOUT PLAN OF THALTU KHOD STAGE -II TRANSMISSION LINE

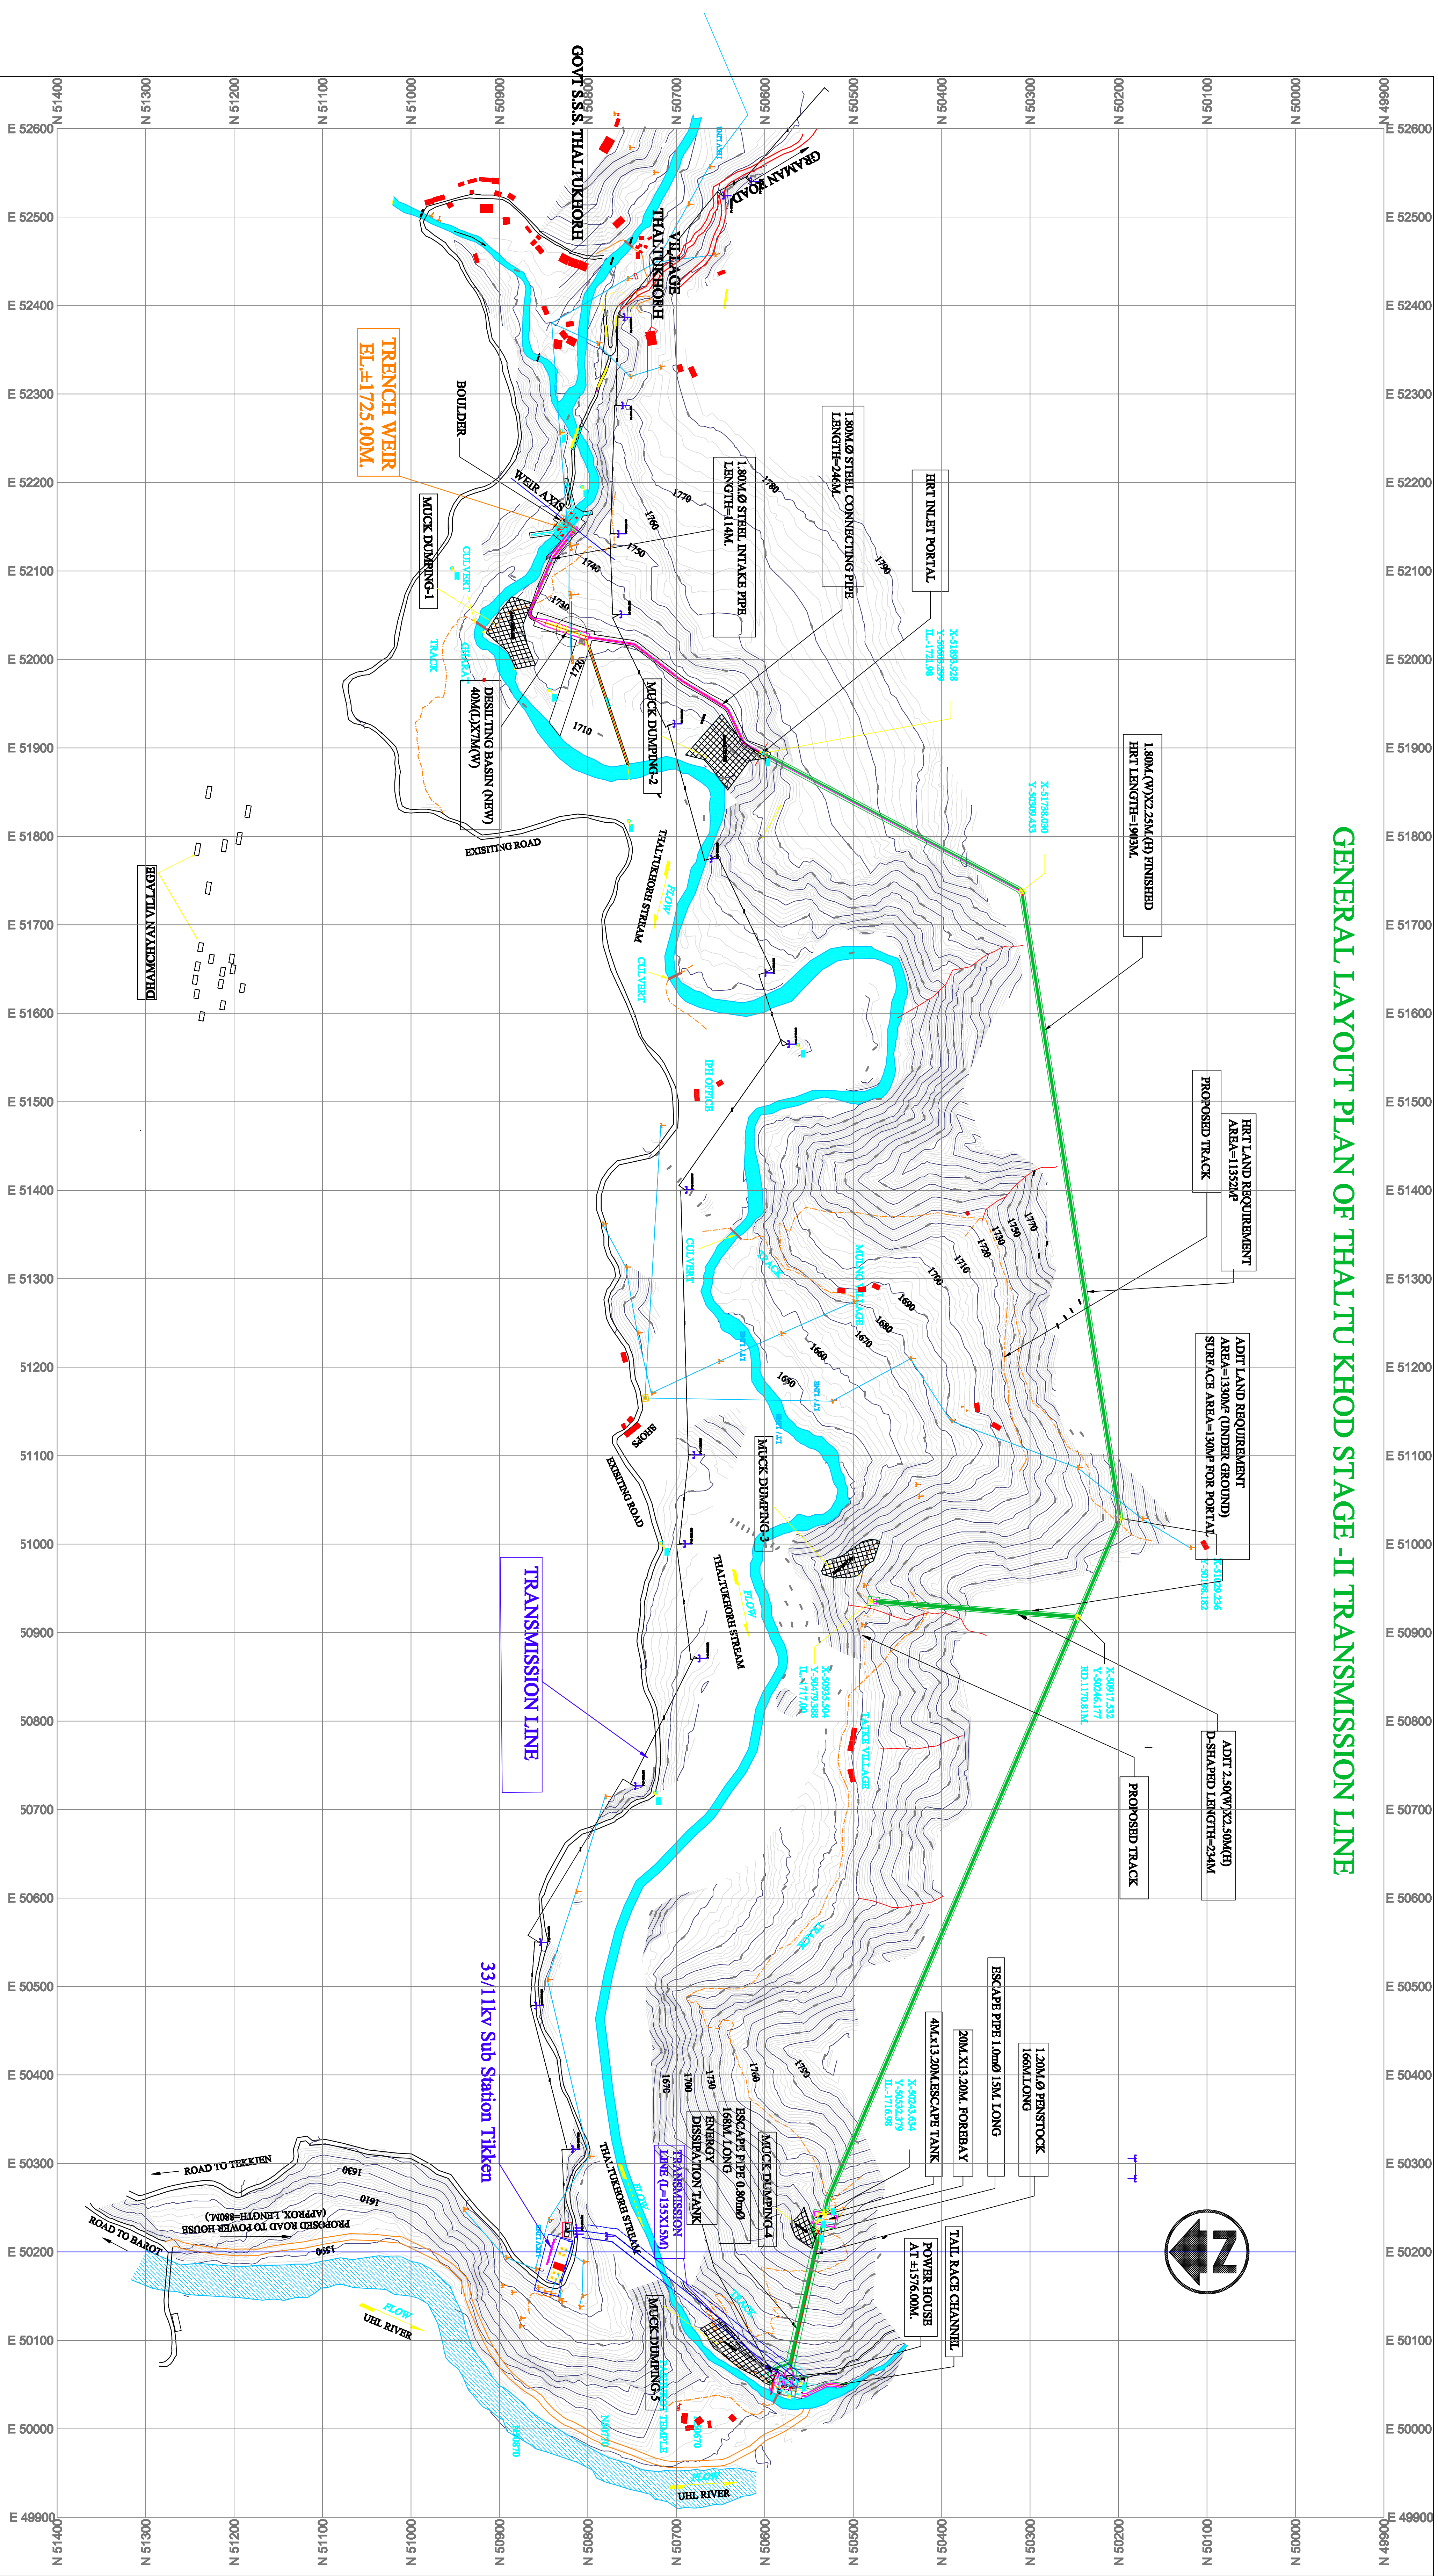

For Cliff Finnest Pty Ltd.
Authorised Signatory