


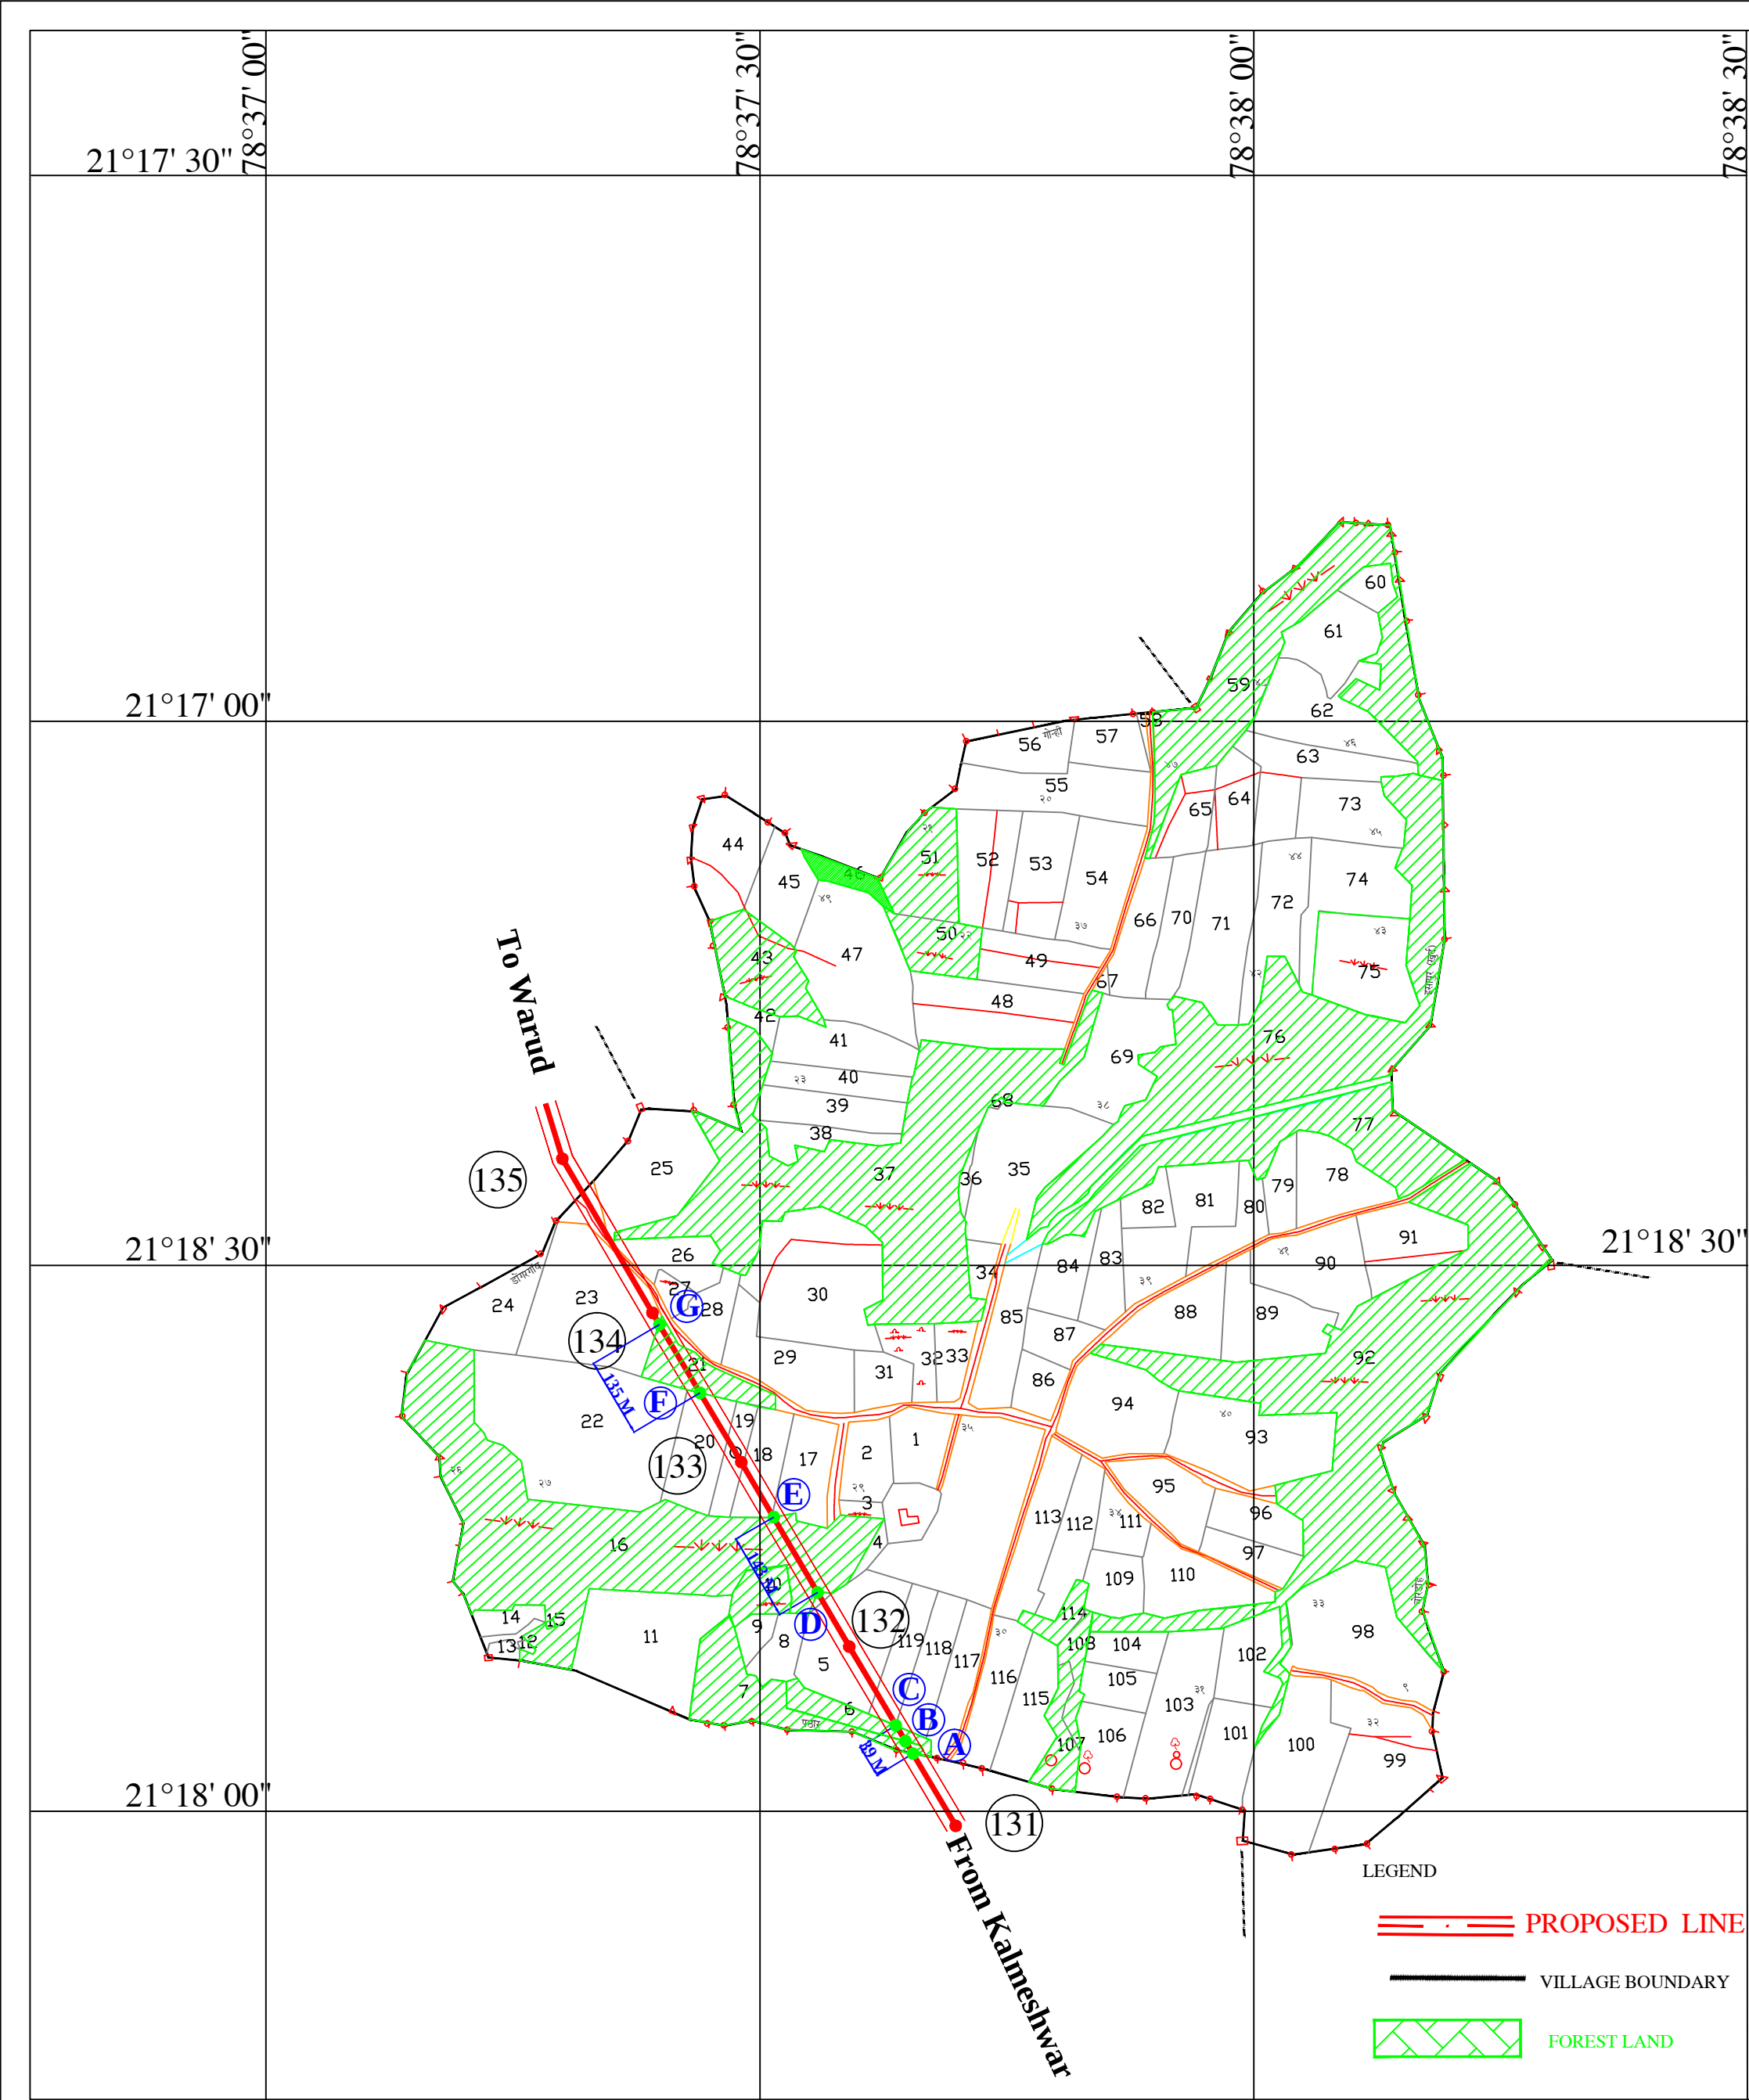

Area Statement												
Name Comp onent	Name of Village	Forest Land Required				Legal Status of Land	Non-Forest Land Required				Legal Status of Land	Forest & Non Forest Total Area (Ha)
		F.S/ Gut No	Co mp tt No	Length x Width (m)	Area (sqm) (Ha)		S.N./ Gut No	Length Width (m)	Area (sqm) (Ha)			
Constr uction of Trans mission line	Bhajipani Tal: Katol Dist. Nagpur	6		21 x 35	0735	0.0735	Reser -ved Forest	--	--	--	--	0.0735
		7		19 x 35	0665	0.0665	Reser -ved Forest	--	--	--	--	0.0665
		--	--	--	--	--	5,119,118, 117	263 X 35	9205		Non - Forest	0.9205
		16		143 x 35	5005	0.5005	Reser -ved Forest	--	--	--	--	0.5005
							17,18,19, 20	244 X 35	8540		Non - Forest	0.8540
		21		135 x 35	4725	0.4725	Reser -ved Forest	--	--	--	--	0.4725
							23,26,25	258 X 35	9030		Non - Forest	0.9030
		Total			318 X35	11130	1.1130			765 X35	26775	

Forest start and end point co-ordinates				
SN	Point	Length (m)	Latitude	Longitude
1	A	21	21°18'3.59"	78°37'39.92"
2	B	19	21°18'4.17"	78°37'39.56"
3	C		21°18'4.69"	78°37'39.14"
4	D	143	21°18'12.03"	78°37'34.44"
5	E		21°18'16.06"	78°37'31.98"
6	F	135	21°18'23.55"	78°37'26.95"
7	G		21°18'27.08"	78°37'24.63"
TOTAL		318		

**MAHATRANSCO**
Maharashtra State Electricity Transmission Co. Ltd.

Maharashtra State Electricity Transmission Co. Ltd.

220KV KALMESHWAR - WARUD TR. LINE

VILLAGE MAP: BHAJIPANI

TAL: KATOLDIST: NAGPUR

DRG NO. FP/06

SCALE 1:10000

DATE 27/02/2021