


# LAYOUT PLAN

62.9 Km Bhanupali - Bilaspur - Beri New Railway Line Project in the State of Himachal Pradesh ( Phase - IV, From 52.015 km to 62.9 km )

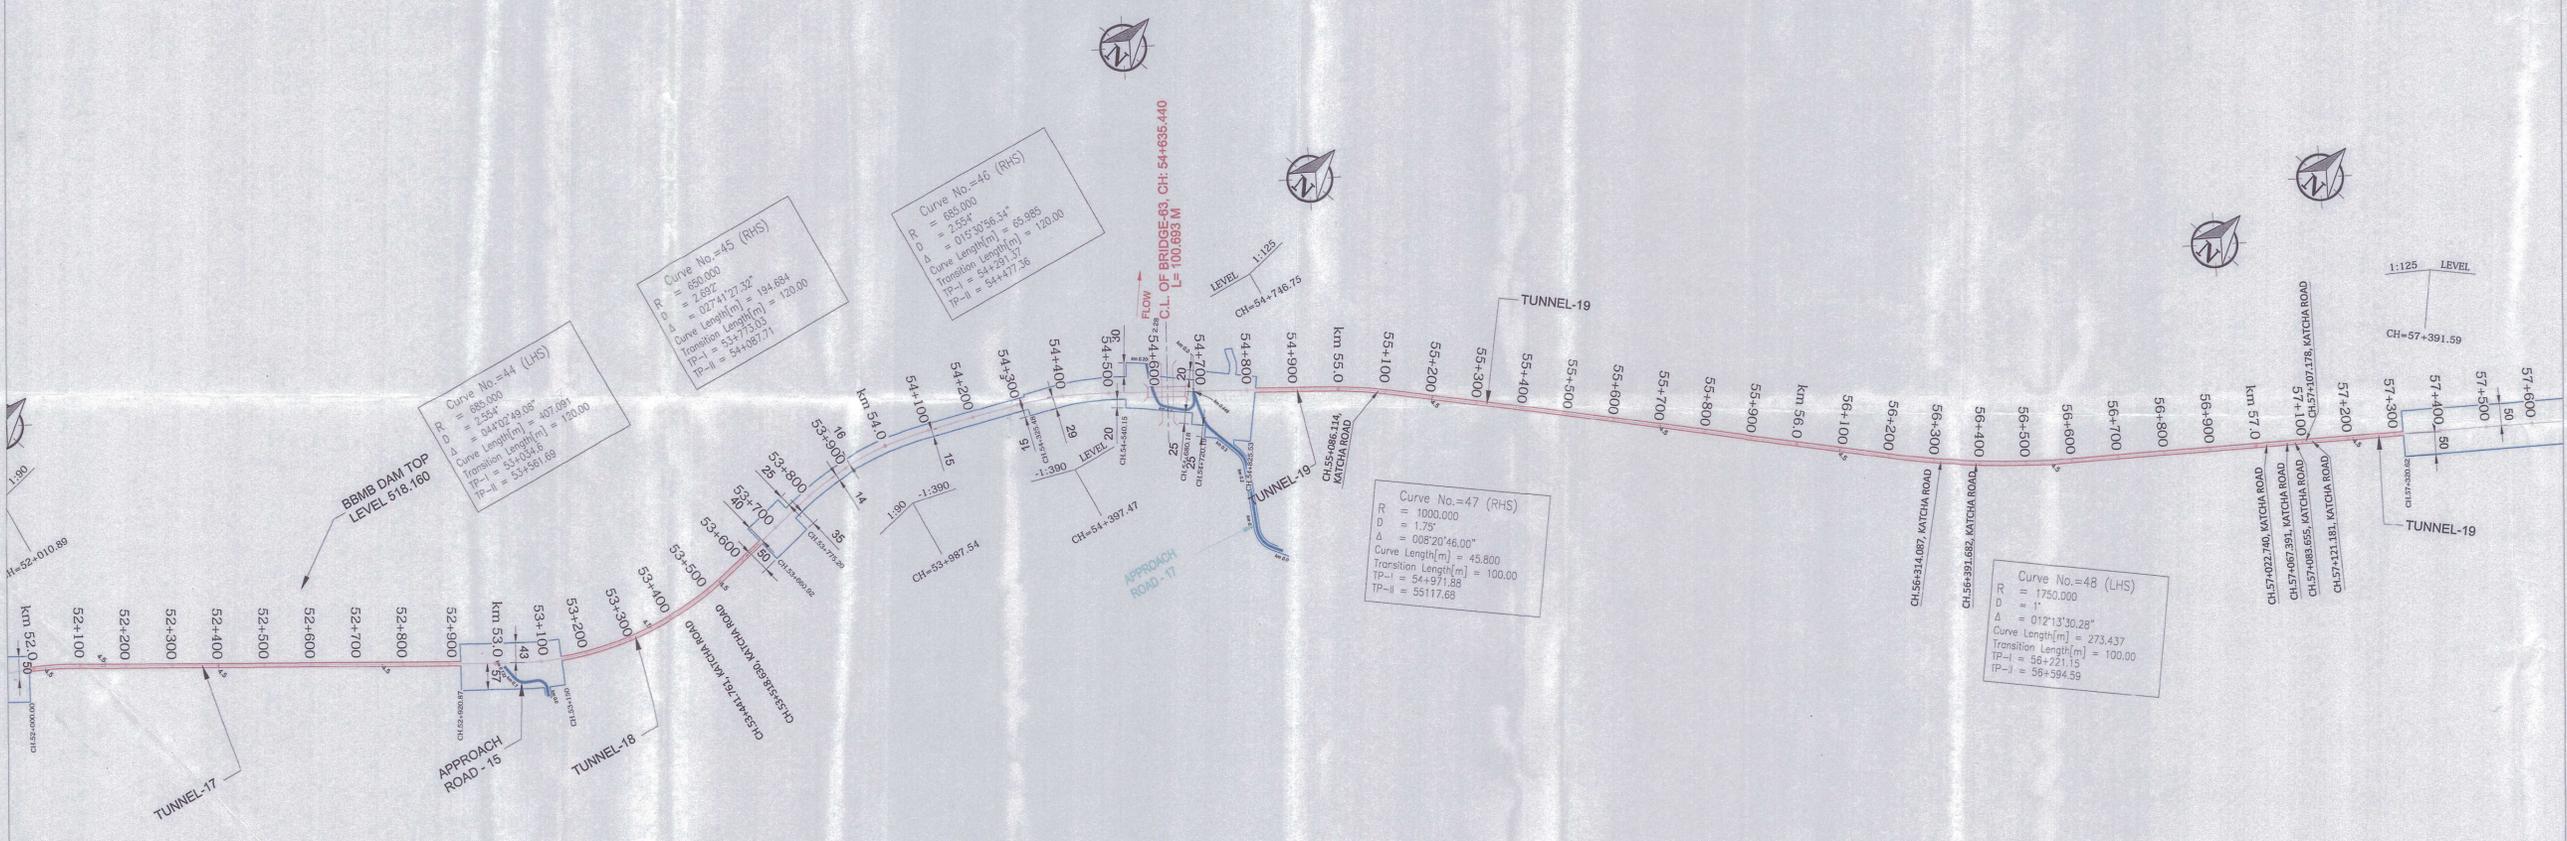

### LEGEND

- CENTRE LINE
- TUNNEL AREA
- ROW


*[Signature]*  
 JGM/Project  
 RVNL, Chandigarh

*[Signature]*  
 Chief Project Manager  
 RVNL, CHANDIGARH

*[Signature]*  
 Divisional Forest Officer,  
 Bilaspur Forest Division,  
 Distt. Bilaspur (H.P.)

# LAYOUT PLAN

62.9Km Bhanupali - Bilaspur - Beri New Railway Line Project in the State of Himachal Pradesh ( Phase - IV, From 52.015 km to 62.9 km )

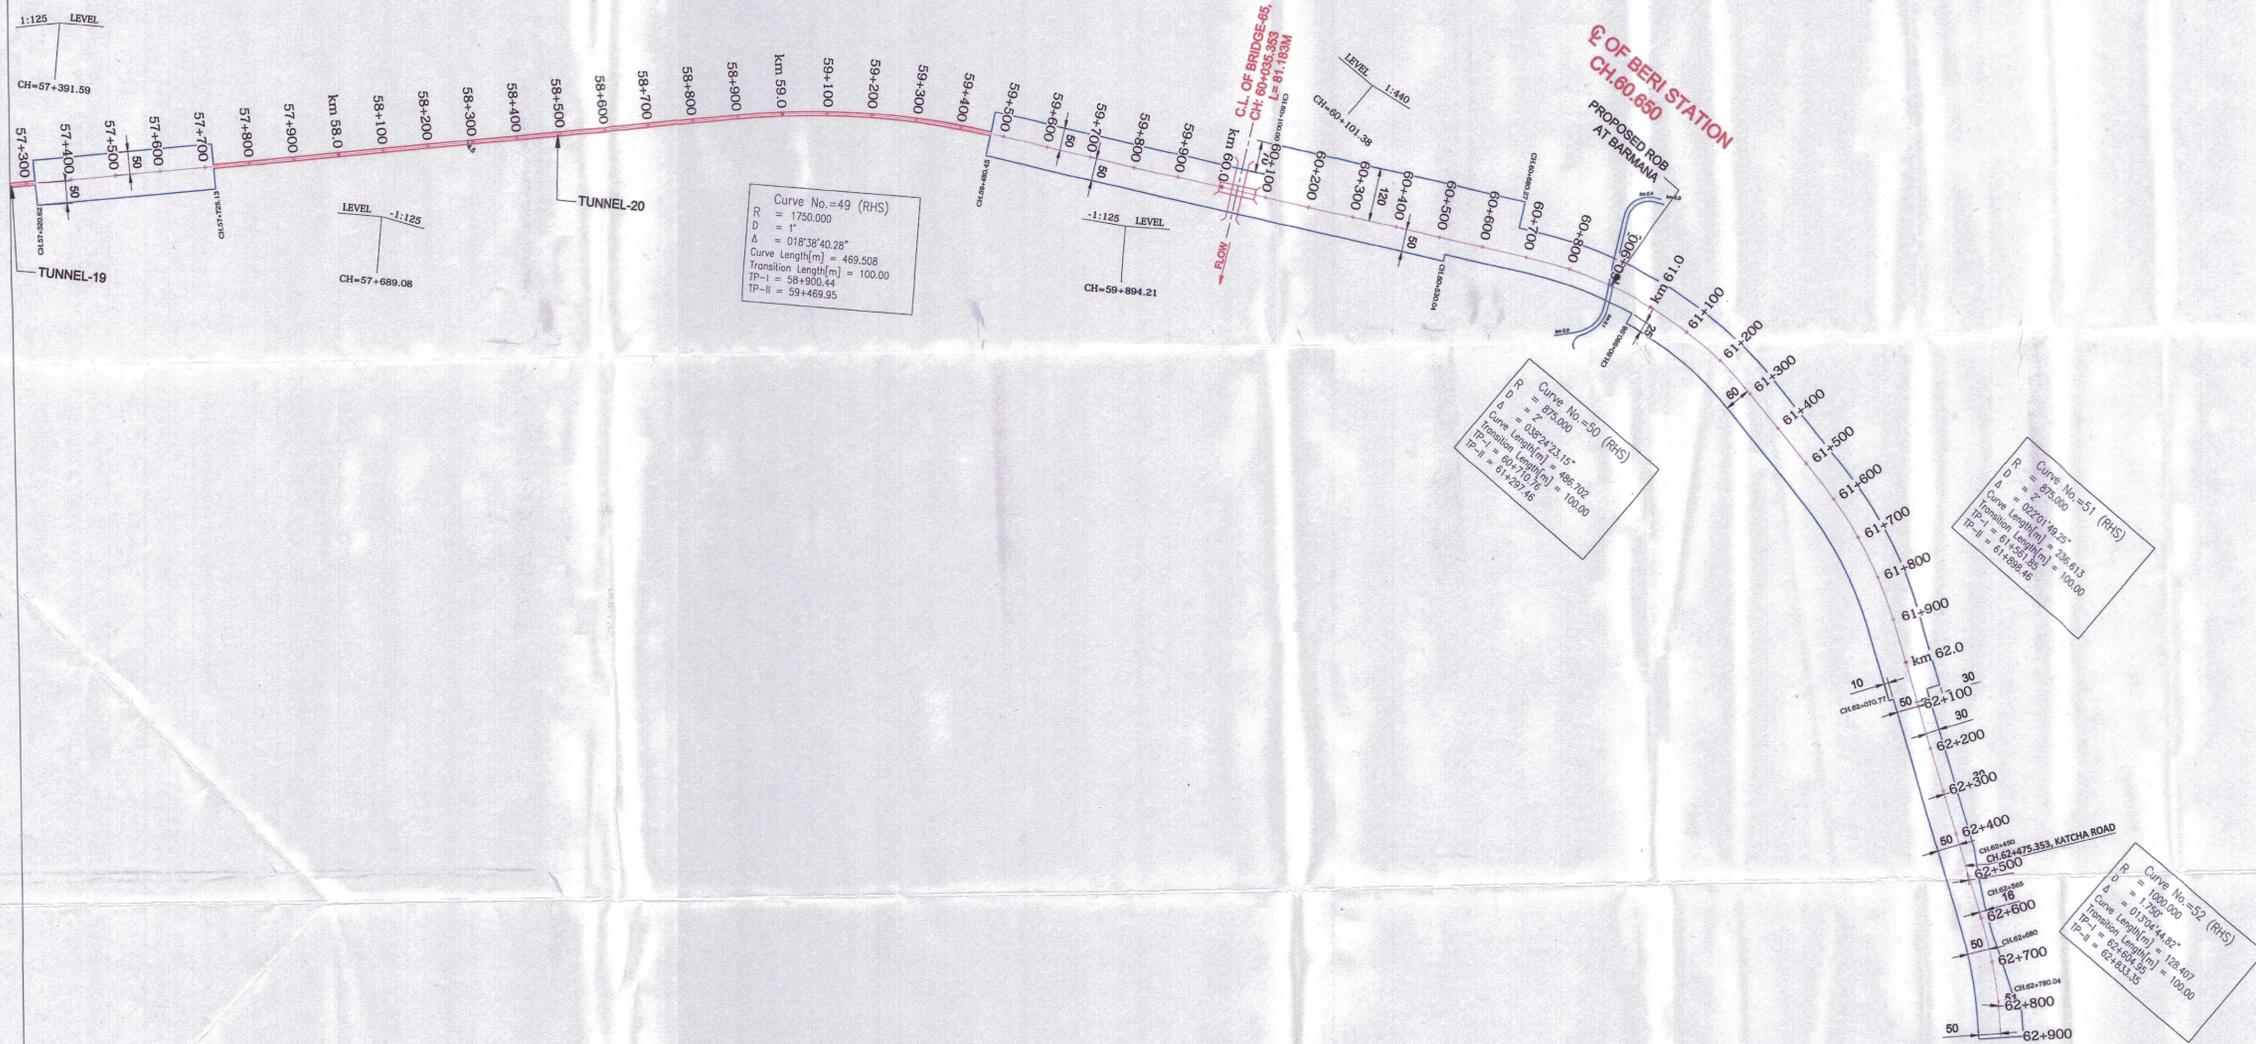

## LEGEND

- CENTRE LINE
- TUNNEL AREA
- ROW

JGM/Project  
RVNL, Chandigarh

Chief Project Manager  
RVNL, CHANDIGARH

Divisional Forest Officer,  
Bilaspur Forest Division,  
Distt. Bilaspur (H.P.)