


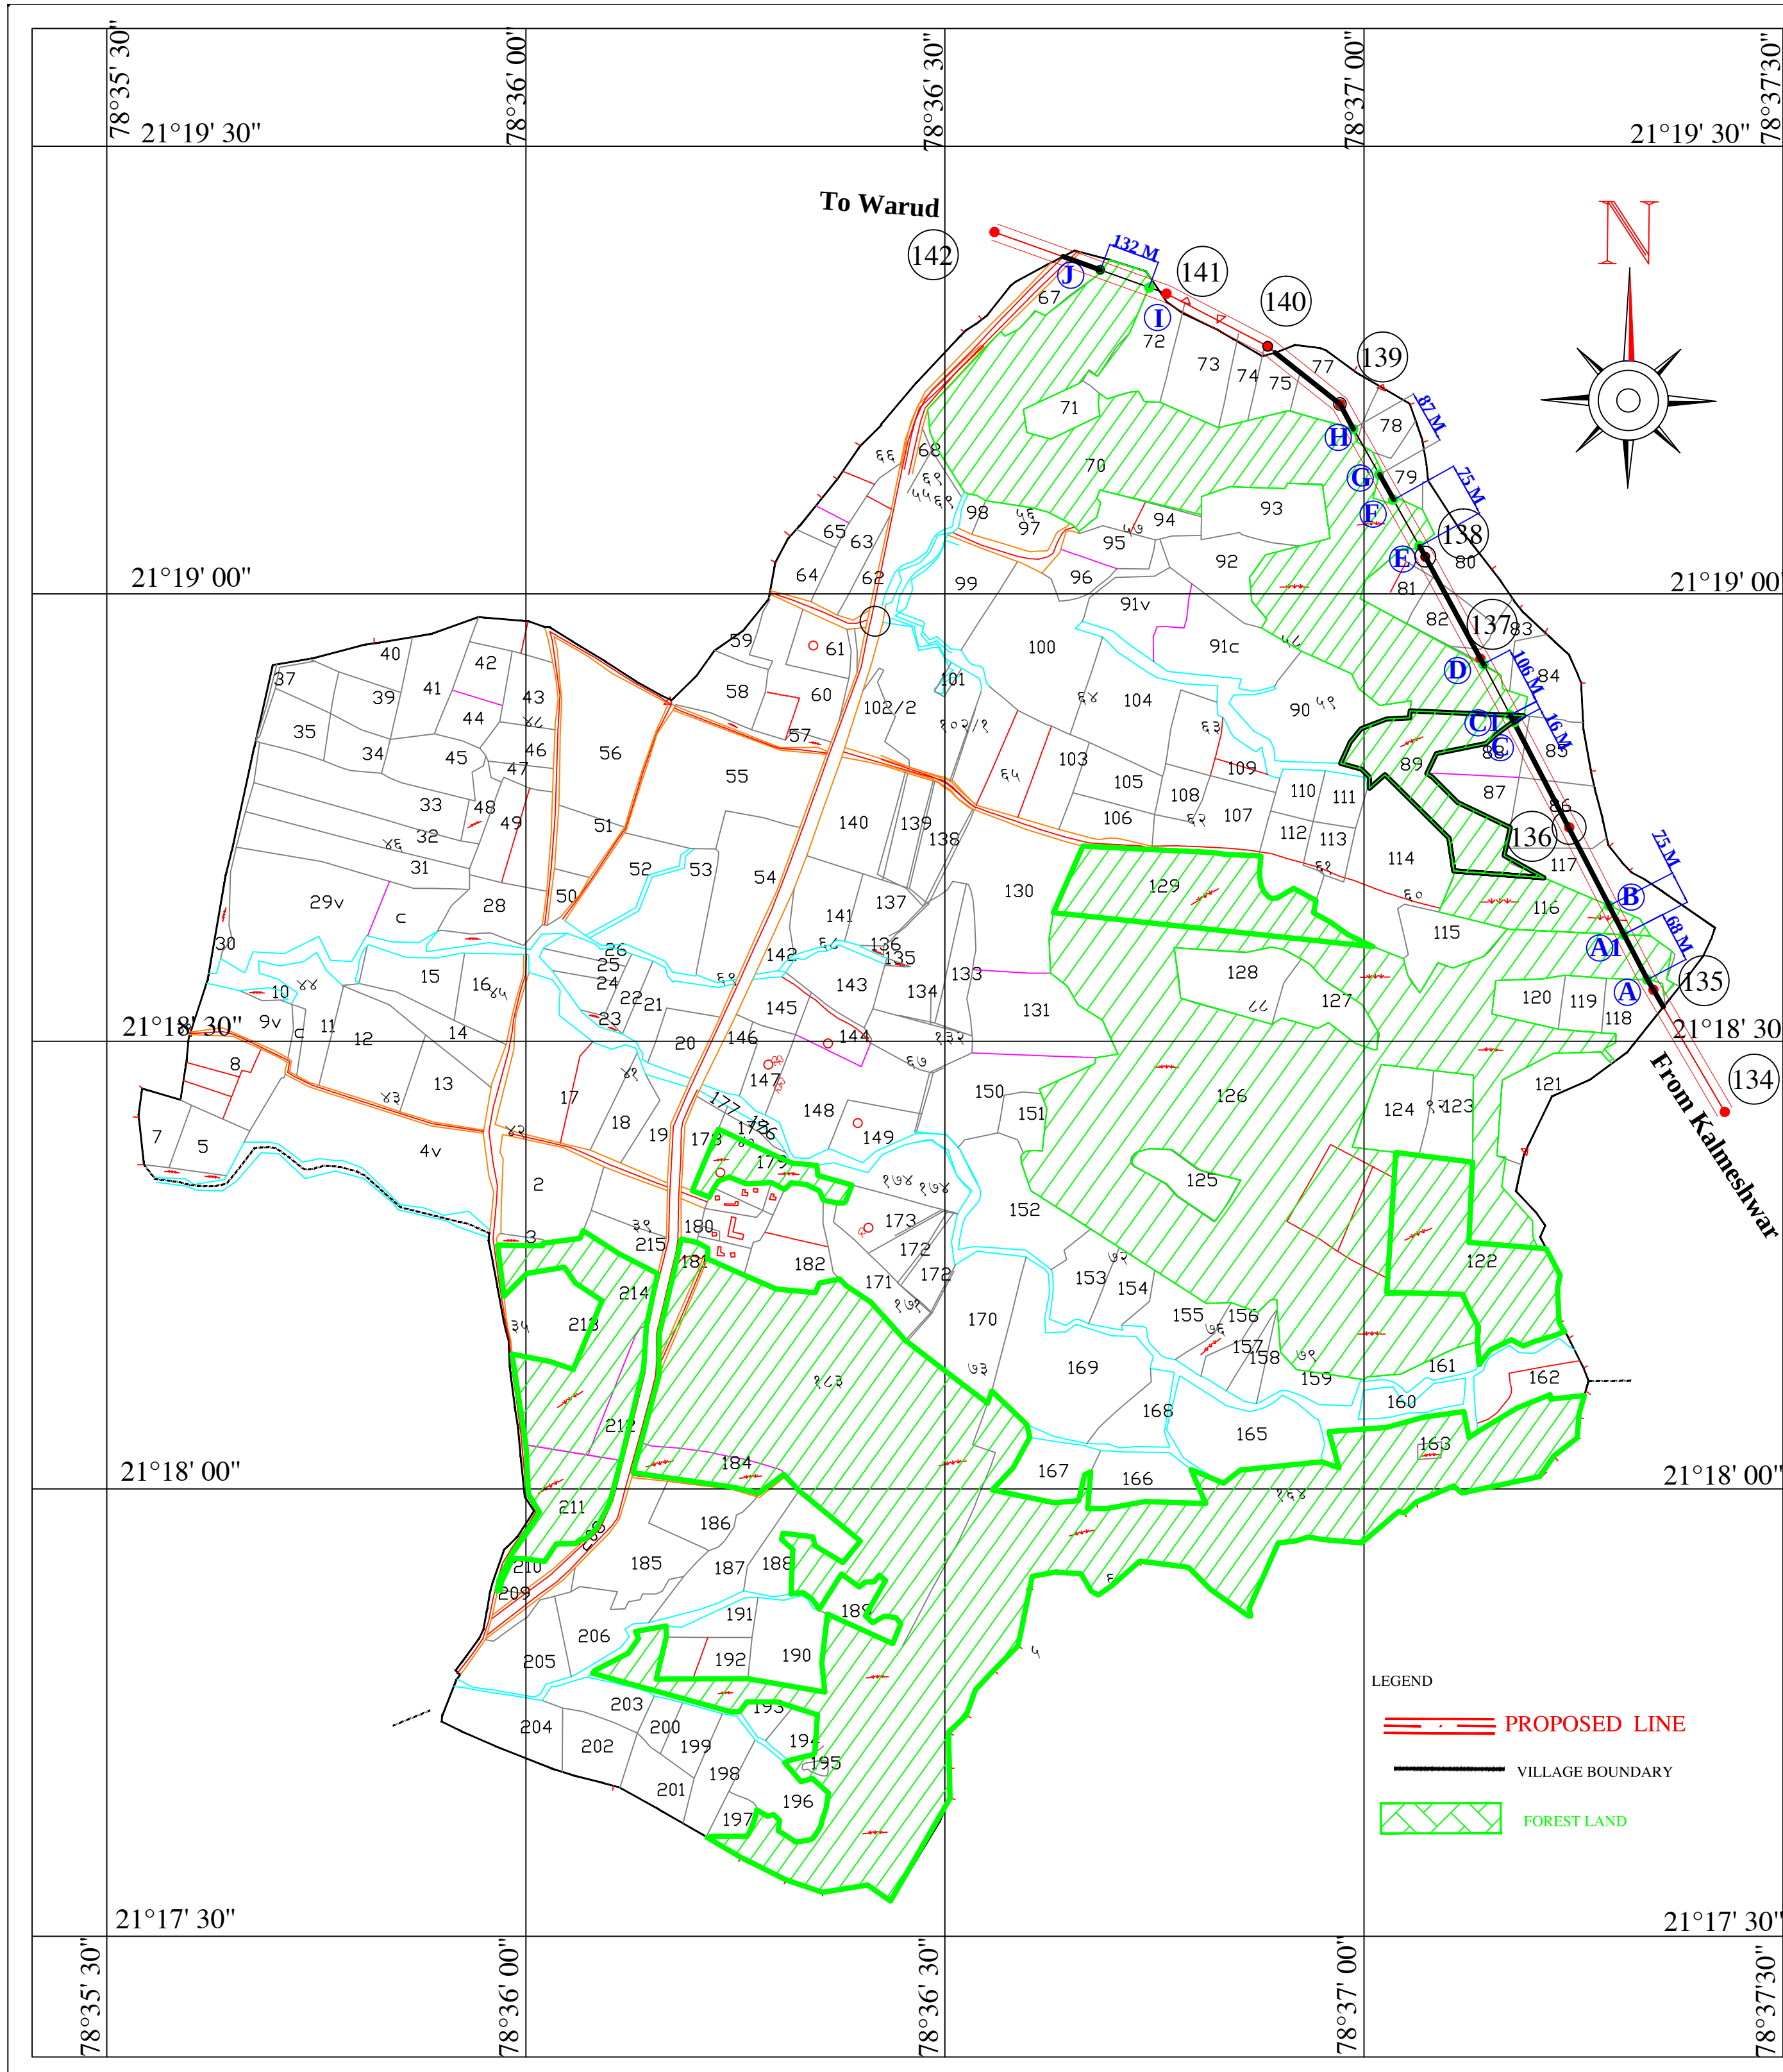

Area Statement										
Name of Component	Name of Village	Forest Land Required				Legal Status of Land	Non-Forest Land Required			
		F.S./Gut No	Co mp it No	Length x Width (m)	Area (sqm) (Ha)		S.N./ Gut No	Length x Width (m)	Area (sqm) (Ha)	Legal Status of Land
Construction of Transmission line	Dongargaon Tal: Katol Dist. Nagpur	--	--	--	--	--	118	65 x 35	2275	Non Forest
		126		68 x 35	2380	Reser ved Forest	--	--	--	0.2380
		116		75 x 35	2625	Reser ved Forest	--	--	--	0.2625
		--	--	--	--	--	117,86,85,88	443 x 35	15505	Non Forest
		89		16 x 35	0560	Reser ved Forest	--	--	--	0.0560
		70		106 x 35	3710	Reser ved Forest	--	--	--	0.3710
		--	--	--	--	--	83,81,82,80	277 x 35	9695	Non Forest
		70		75 x 35	2625	Reser ved Forest	--	--	--	0.2625
		--	--	--	--	--	79,78	60 x 35	2100	Non Forest
		70		87 x 35	3045	Reser ved Forest	--	--	--	0.3045
		--	--	--	--	--	77,75,74,73,72	229x 35	8015	Non Forest
		70		132 x 35	4620	Reser ved Forest	--	--	--	0.2870
		--	--	--	--	--	67	82 x 35	2870	Non Forest
		Total		559 x 35	19565			1156X35	40460	6.0025

Forest start and end point co-ordinates				
SN	Point	Length (m)	Latitude	Longitude
1	A	68	21°18'36.58"	78°37'18.61"
2	A1	75	21°18'38.51"	78°37'17.50"
3	B		21°18'40.64"	78°37'16.26"
4	C	16	21°18'52.80"	78°37'9.19"
5	C-1	106	21°18'53.25"	78°37'8.94"
6	D		21°18'56.31"	78°37'7.23"
7	E	75	21°19'5.56"	78°37'1.67"
8	F		21°19'7.66"	78°37'0.35"
9	G	87	21°19'9.75"	78°36'59.00"
10	H		21°19'12.17"	78°36'57.50"
11	I	132	21°19'21.65"	78°36'42.85"
12	J		21°19'23.08"	78°36'38.52"
	TOTAL	559		



MAHATRANSO

Maharashtra State Electricity Transmission Co. Ltd.

Maharashtra State Electricity Transmission Co. Ltd.

220KV KALMESHWAR - WARUD TR. LINE

VILLAGE MAP: DONGARGAON

TAL: KATOLDIST: NAGPUR

DRG NO. FP/07SCALE 1:10000DATE 27/02/2021