



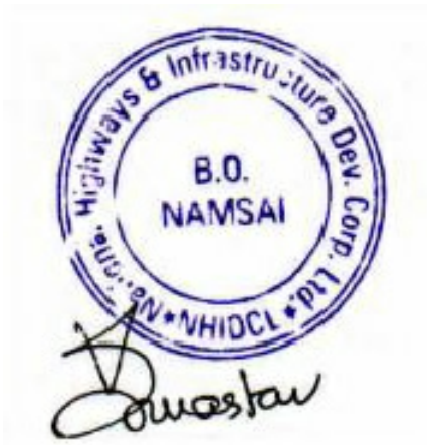

LEGEND	
Existing Centerline	---
Existing Earthen Shoulder	---
Existing Carriageway	---

CLIENT :

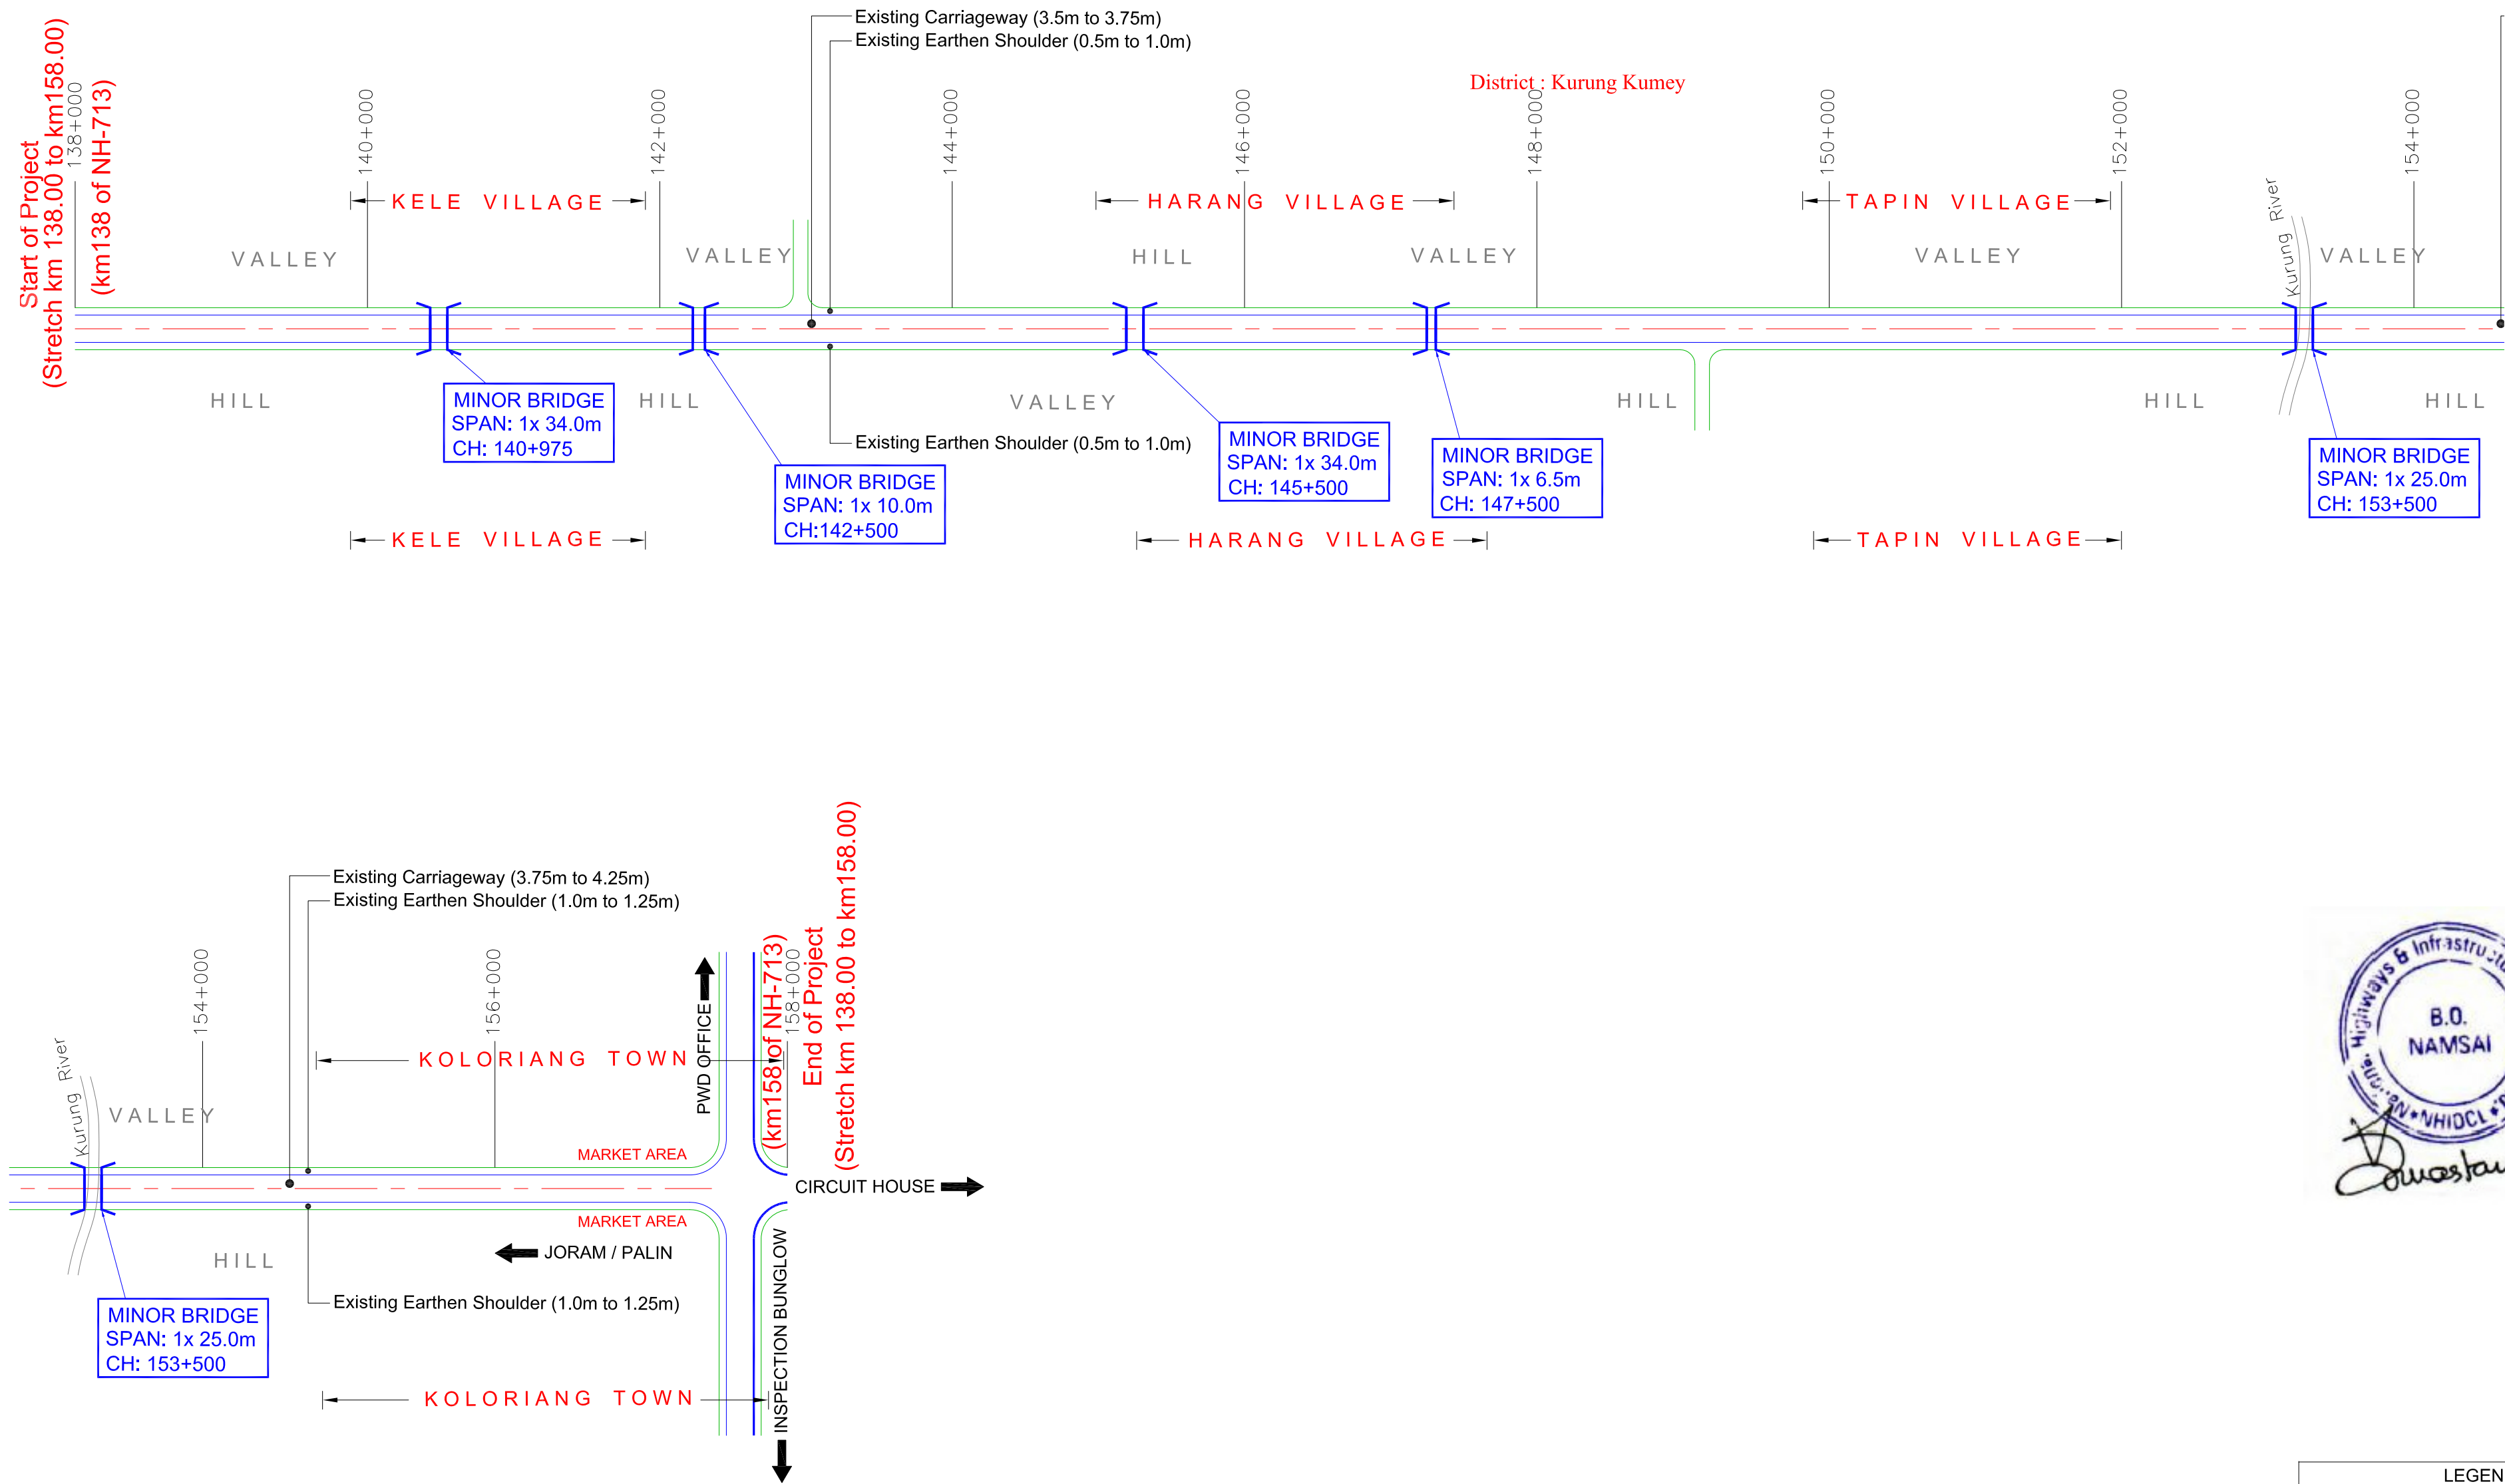

NHIDCL
BUILDING INFRASTRUCTURE - BUILDING THE NATION
National Highways & Infrastructure Development Corporation Ltd. (NHIDCL)

PROJECT :

Consultancy Services for Preparation of Feasibility Study and Detailed Project Report for Two laning of Joram - Koloriang Road (NH-713) from Km. 20.00 to Km. 70.00 & Km. 138.00 to Km. 158.00 (Total Length 70 Km) in the State of Arunachal Pradesh on EPC mode

DESIGN CONSULTANT:



Voyants Solutions Pvt Ltd.
403, 4th Floor, Park Centra,
Sector-30, Opp. 32nd Milestone, NH-8
Gurugram-122001, Haryana
CIN- U74140HR2004PTC046918
Ph: 0124-4598200
Fax: 0124-4019051
E-mail: info@voyants.in, www.voyants.in

REV.	DATE	DESCRIPTION

DRAWN BY :	SP/SD
DESIGNED BY :	PC/DGR
APPROVED BY :	KG
SCALE :	1:100000

TITLE : Linear Plan (Project Stretch 138km to 158km)	
DRG. NO. : VSPL/1438/INCEPTION/PH-III/LP-01	REVISION : R-0
April 2017	