


MAP SHOWING DIGITAL MAP OF TOTAL LINE ALIGNMENT WITH REQUIRED FOREST LAND AND TOWER LOCATION

Project Name :- Construction of 220 KV D/C Gajner - Chhattargarh Transmission Line, District - Bikaner, Rajasthan


Proposal No. : FP/R J/TR ANS/37354/2018 (Applied Area - 8.8422 Hectare)

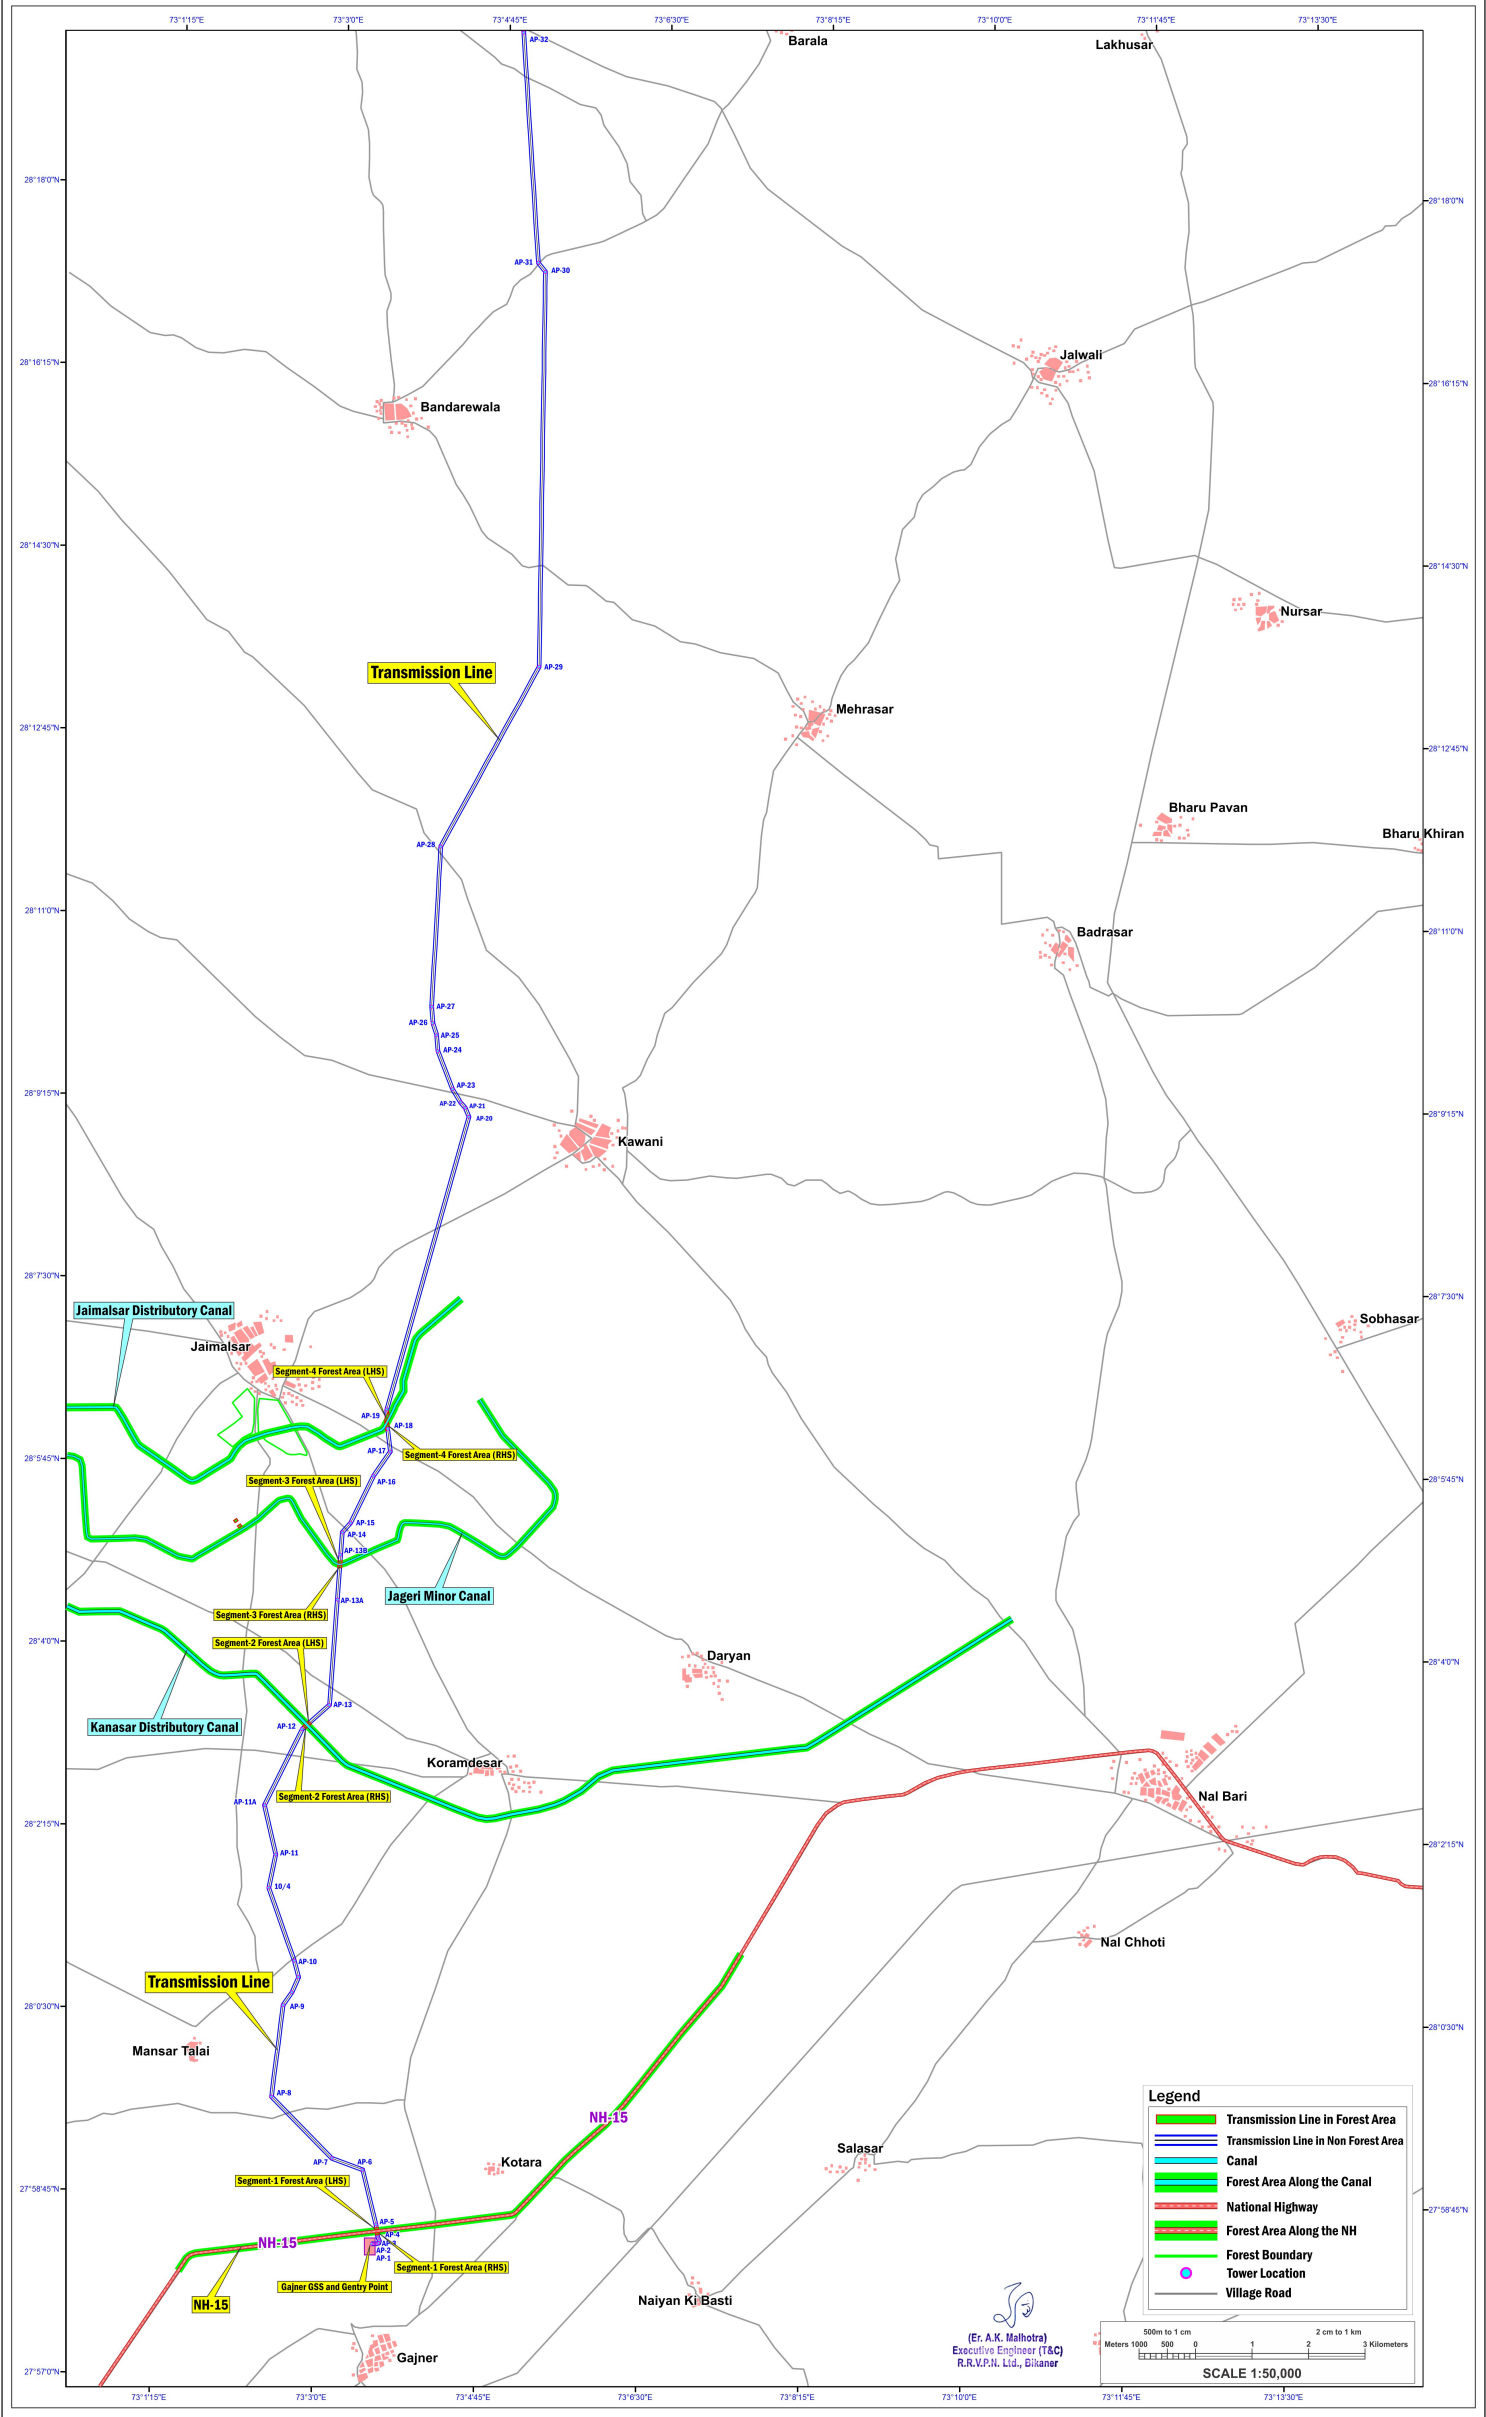

MAP SHOWING DIGITAL MAP OF TOTAL LINE ALIGNMENT WITH REQUIRED FOREST LAND AND TOWER LOCATION

Project Name :- Construction of 220 KV D/C Gajner - Chhattargarh Transmission Line, District - Bikaner, Rajasthan

Proposal No. : FP/R J/TRANS/37354/2018 (Applied Area - 8.8422 Hectare)

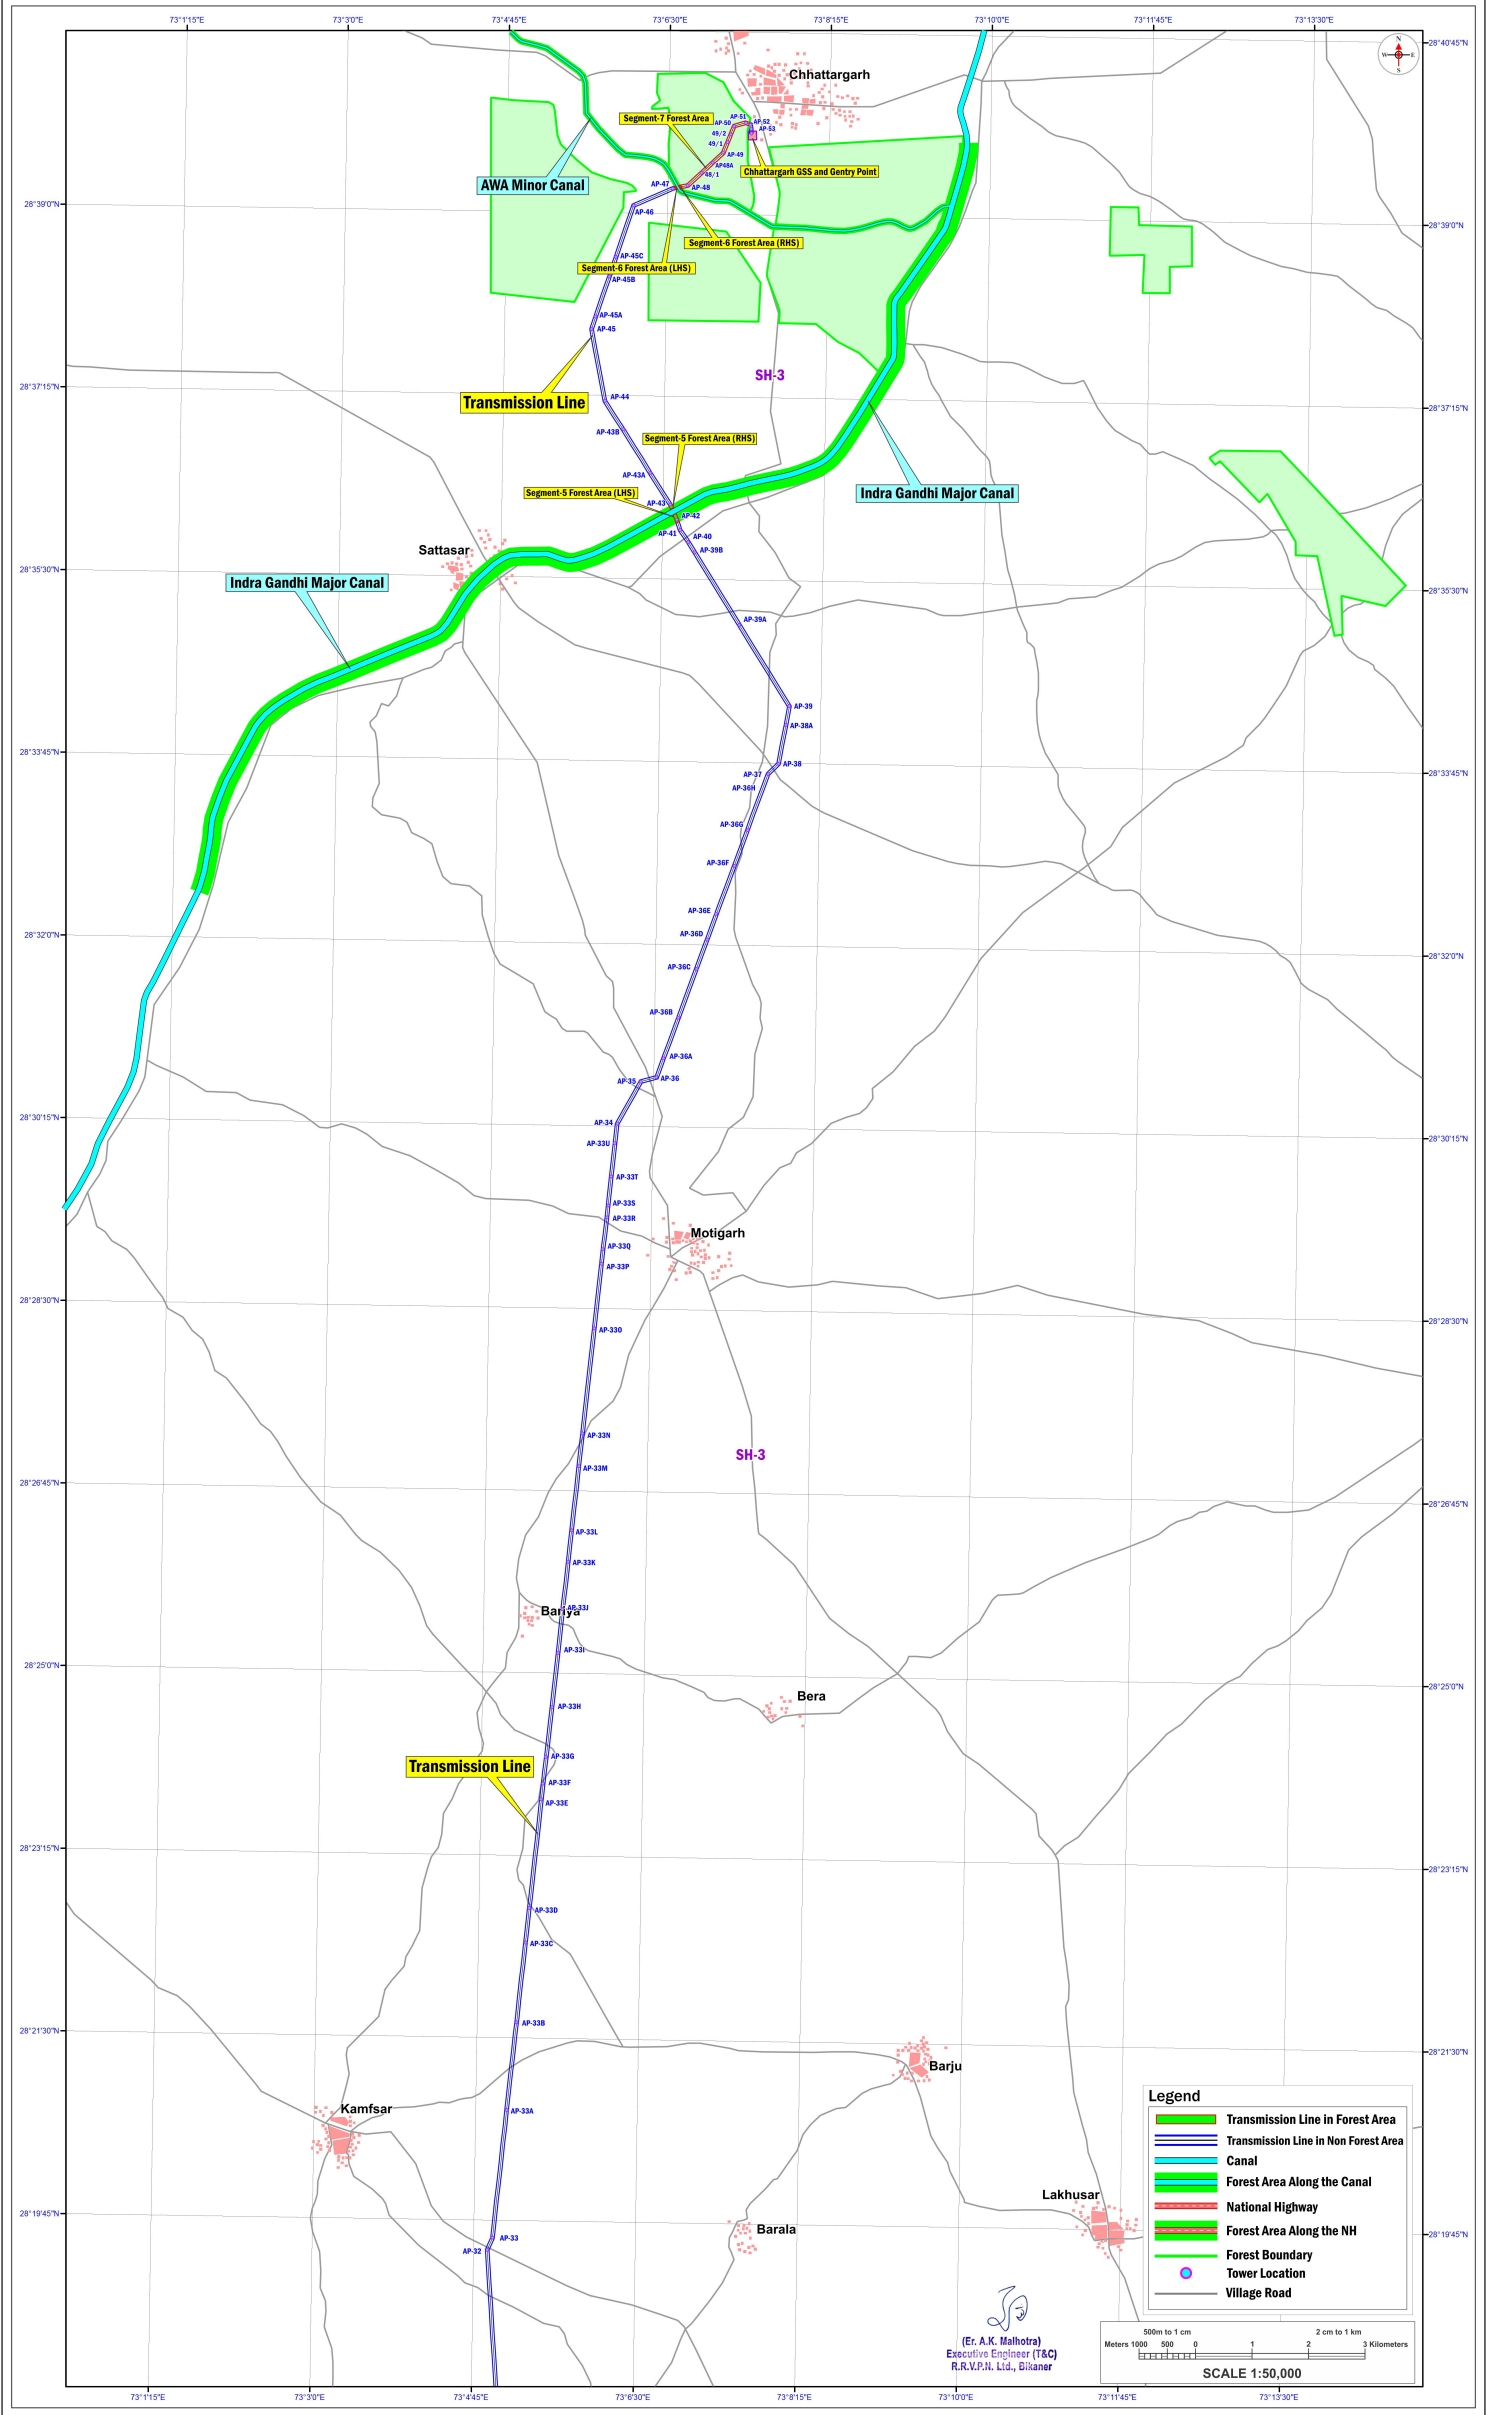

(Er. A.K. Malhotra)
Executive Engineer (T&C)
R.R.V.P.N. Ltd., Bikaner