


LAYOUT PLAN FOR DIVERSION OF FOREST LAND FOR IMPROVEMENT OF EXISTING ROAD BY PROVIDING WIDENING & STRENGTHENING FROM BADSHAI PATH TO GT ROAD KM 0.00 TO KM 2.370 IN GANAUR CONSTITUENCY IN SONIPAT DISTRICT (HR).

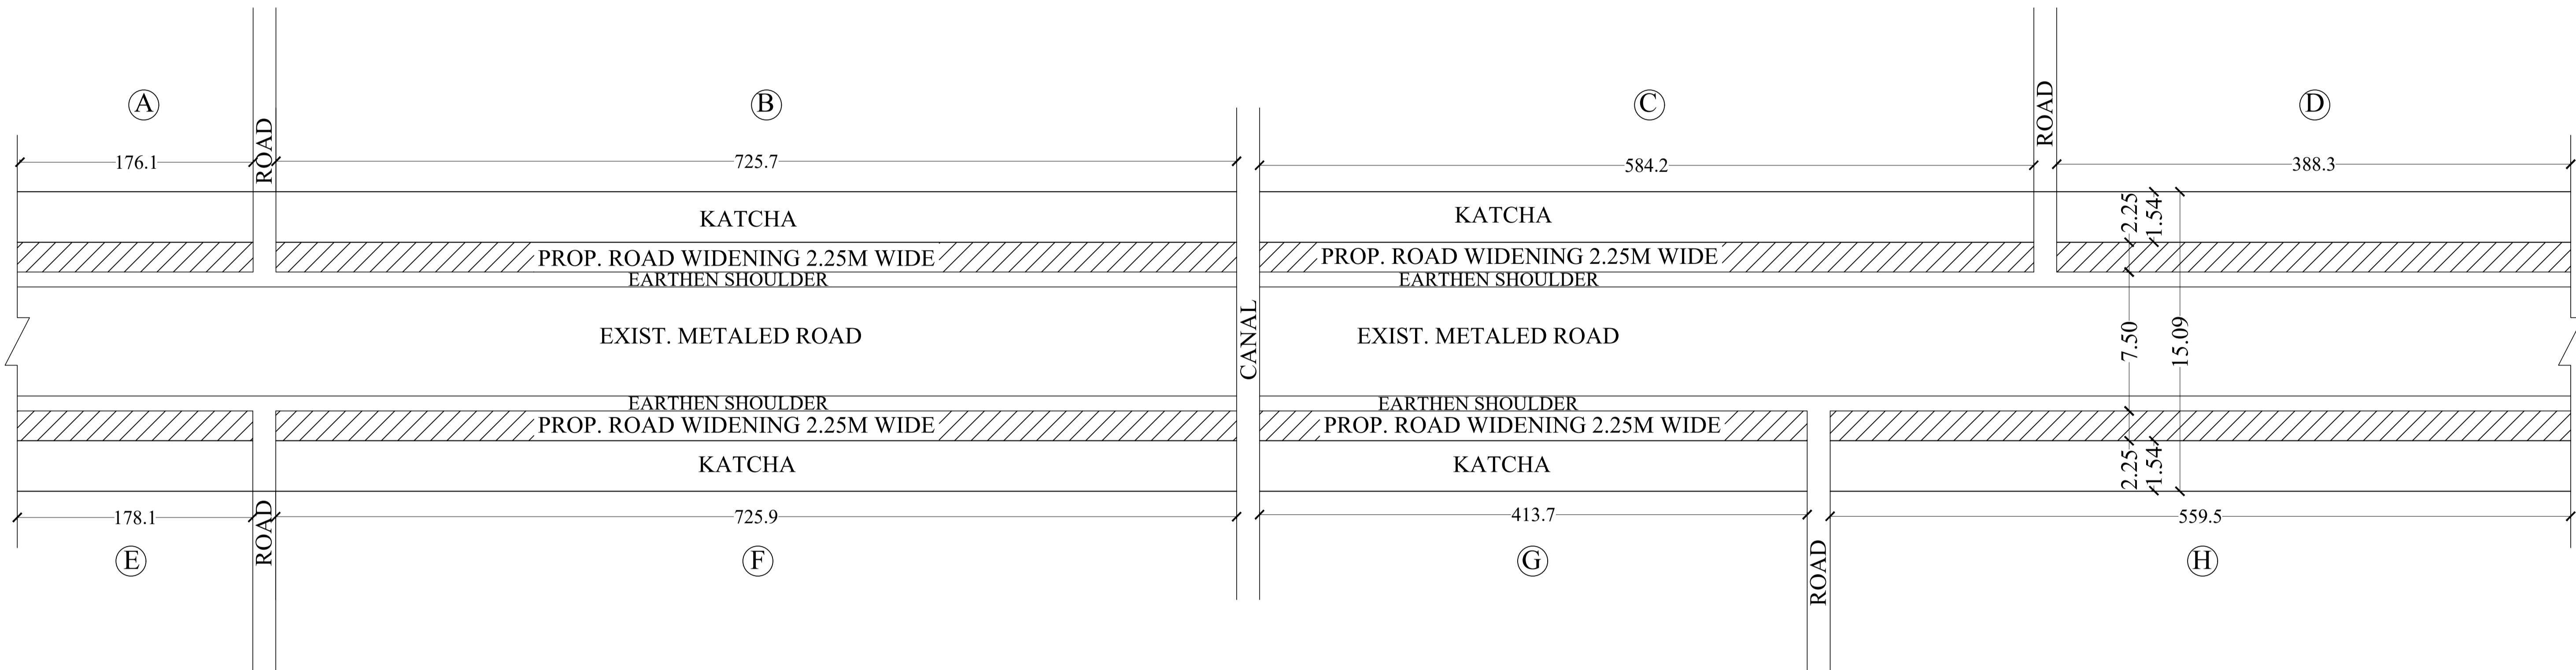

AREA DETAIL:-

FOREST AREA DETAIL = LENGTH X WIDTH
 $= (A+B+C+D+E+F+G+H) \times 2.25$
 $= (176.10+727.70+584.20+388.30+178.10+725.90+413.70+559.50) \times 2.25$
 $= 3751.50 \times 2.25$
 $= 8440 \text{ SQM.}$
 $= 0.844 \text{ Ha.}$

NON FOREST AREA = 0

REF. :-

EXISTING ROAD LINE —
PROP. EXTENDED ROAD

M/S REAL BUILDER & DESIGNER
 NEAR PVR CINEMA,
 OPP. HANU'S SWEETS
 G.T. ROAD PANIPAT (HR)
 MOB. NO. 9896098555
 MAIL ID : parveen5113@yahoo.com

APPLICANT SIGN.