



IndianOil
A Maharatna
Company

विपणन प्रभाग
Marketing Division

इंडियन ऑयल कॉर्पोरेशन लिमिटेड
गुडगांव मण्डलीय कार्यालय
83, इंस्टीट्यूशनल एरिया,
सेक्टर-18, गुडगांव-122 001 (हरियाणा)
Indian Oil Corporation Limited
GURGAON DIVISIONAL OFFICE
83, Institutional Area, Sector-18,
Gurgaon - 122 001 (Haryana) India
Ph. : +91-124-2340313
Fax : +91-124-2342251

Date 06/06/2022

To

The District Forest Officer
Gurugram

Subject:

DIVERSION OF FOREST LAND (0.09395 HECTARE) FOR THE
PROPOSED FUEL STATION OF M/s INDIAN OIL CORPORATION
LIMITED ON SH 15A (GURGAON-JHAJJAR) AT KM 18.200 (LHS) IN
VILLAGE- SULTANPUR, TEHSIL-FARUKHNAGAR, DISTRICT-
GURUGRAM (HARYANA). Online No. FP/HR/APPROACH/149810/2021

Ref. No.(i) 947

Dated 31.05.2022

Ref. No.(ii) 661-G

Dated 03.06.2022

Respected Sir,

The NOC case of above noted subject is now submitting after attending all the observations raised by CCF office Gurgaon vide above noted ref. No.(i) and conveyed to us by your office vide above noted ref. No. (ii) are as under:-
Now we are submitting the hard copy of the layout plan for our site approved by PWD B&R, Gurugram. We are also submitting the same on the online portal of www.parivesh.nic.in.


Kindly process our proposal further and provide us the desired NOC as soon as earlier.

Thanking you.


गौरव अरोड़ा / Gaurav Arora
प्रबन्धक (रि.से.), गुडगांव-II, रि.से.ए.
Manager (RS), Gurgaon-II RSA
इंडियन ऑयल कॉर्पोरेशन लिमिटेड
INDIANOIL CORPORATION LIMITED
गुडगांव मण्डल कार्यालय / Gurgaon Divisional Officer

Gaurav Arora
Manager(RS)
Gurgaon-II, RSA
IOCL Gurgaon Divisional Office

रजि. कार्यालय : जी-9, अली यावर जंग मार्ग, बान्द्रा (पूर्व), मुम्बई-400 051
REGD. OFFICE : G-9, ALI YAVAR JUNG MARG, BANDRA (EAST), MUMBAI-400 051 (INDIA)

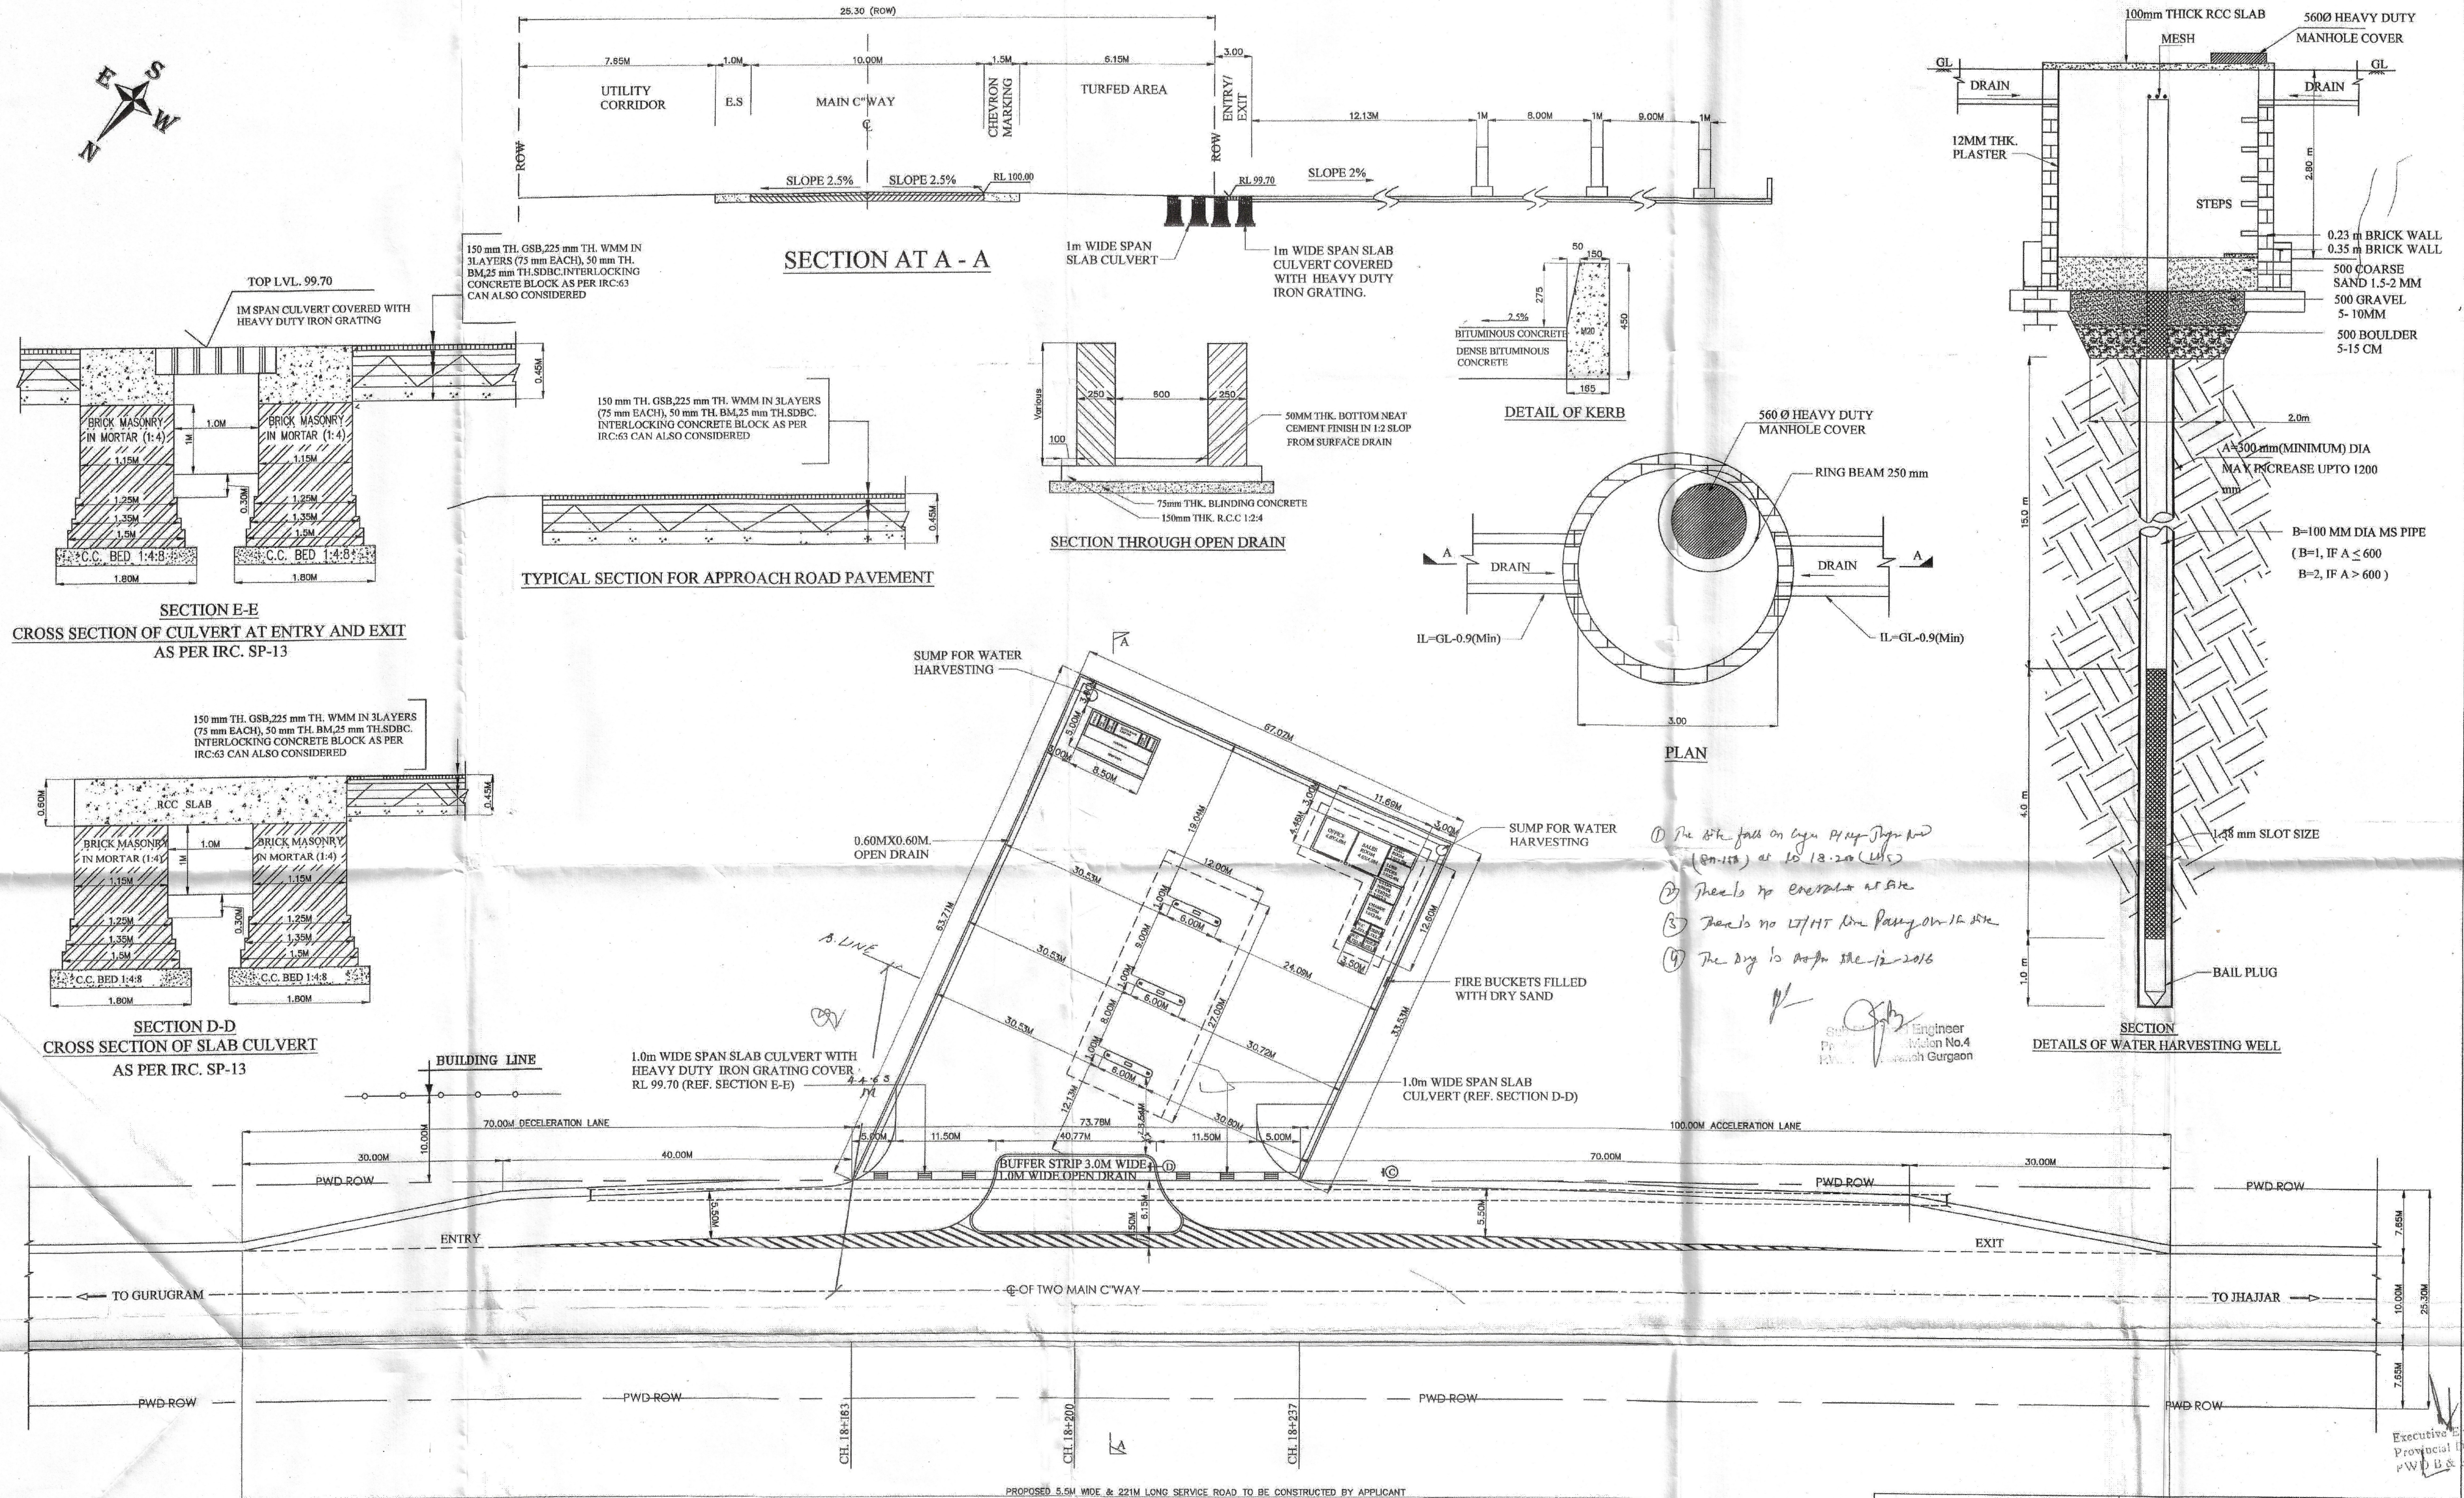

SIGNAGES:-

(A) FUEL STATION AHEAD	
(B) FUEL STATION	
(C) NO ENTRY	
(D) FUEL STATION BOARD	
(E) NO RIGHT TURN	

PROJECT:- गुरुग्राम एरिया, सेक्टर-१६, गुर्गाँव - १२००१५ (एनए)
Gurgaon Area, Sector-16 Gurgaon - 120015 (Haryana)

PROPOSED LAYOUT & DRAINAGE PLAN FOR NEW MS/HSD RETAIL OUTLET AT, CH.18+200 (LHS), SH-15A (GURGAON-JHAJJAR PWD ROAD), VILLAGE-SULTANPUR, TEHSIL-FARUKHNAGAR, DISTRICT-- GURUGRAM, STATE-HARYANA.

Executive Engineer
Provincial Division No. II
FWD B & B. Branch, Gurgaon