


FOREST LAND PROPOSED TO BE
FROM G.T. ROAD TO BITHUR
RAILWAY.

PROPOSED FOR ROAD WIDENING
KANPUR

95

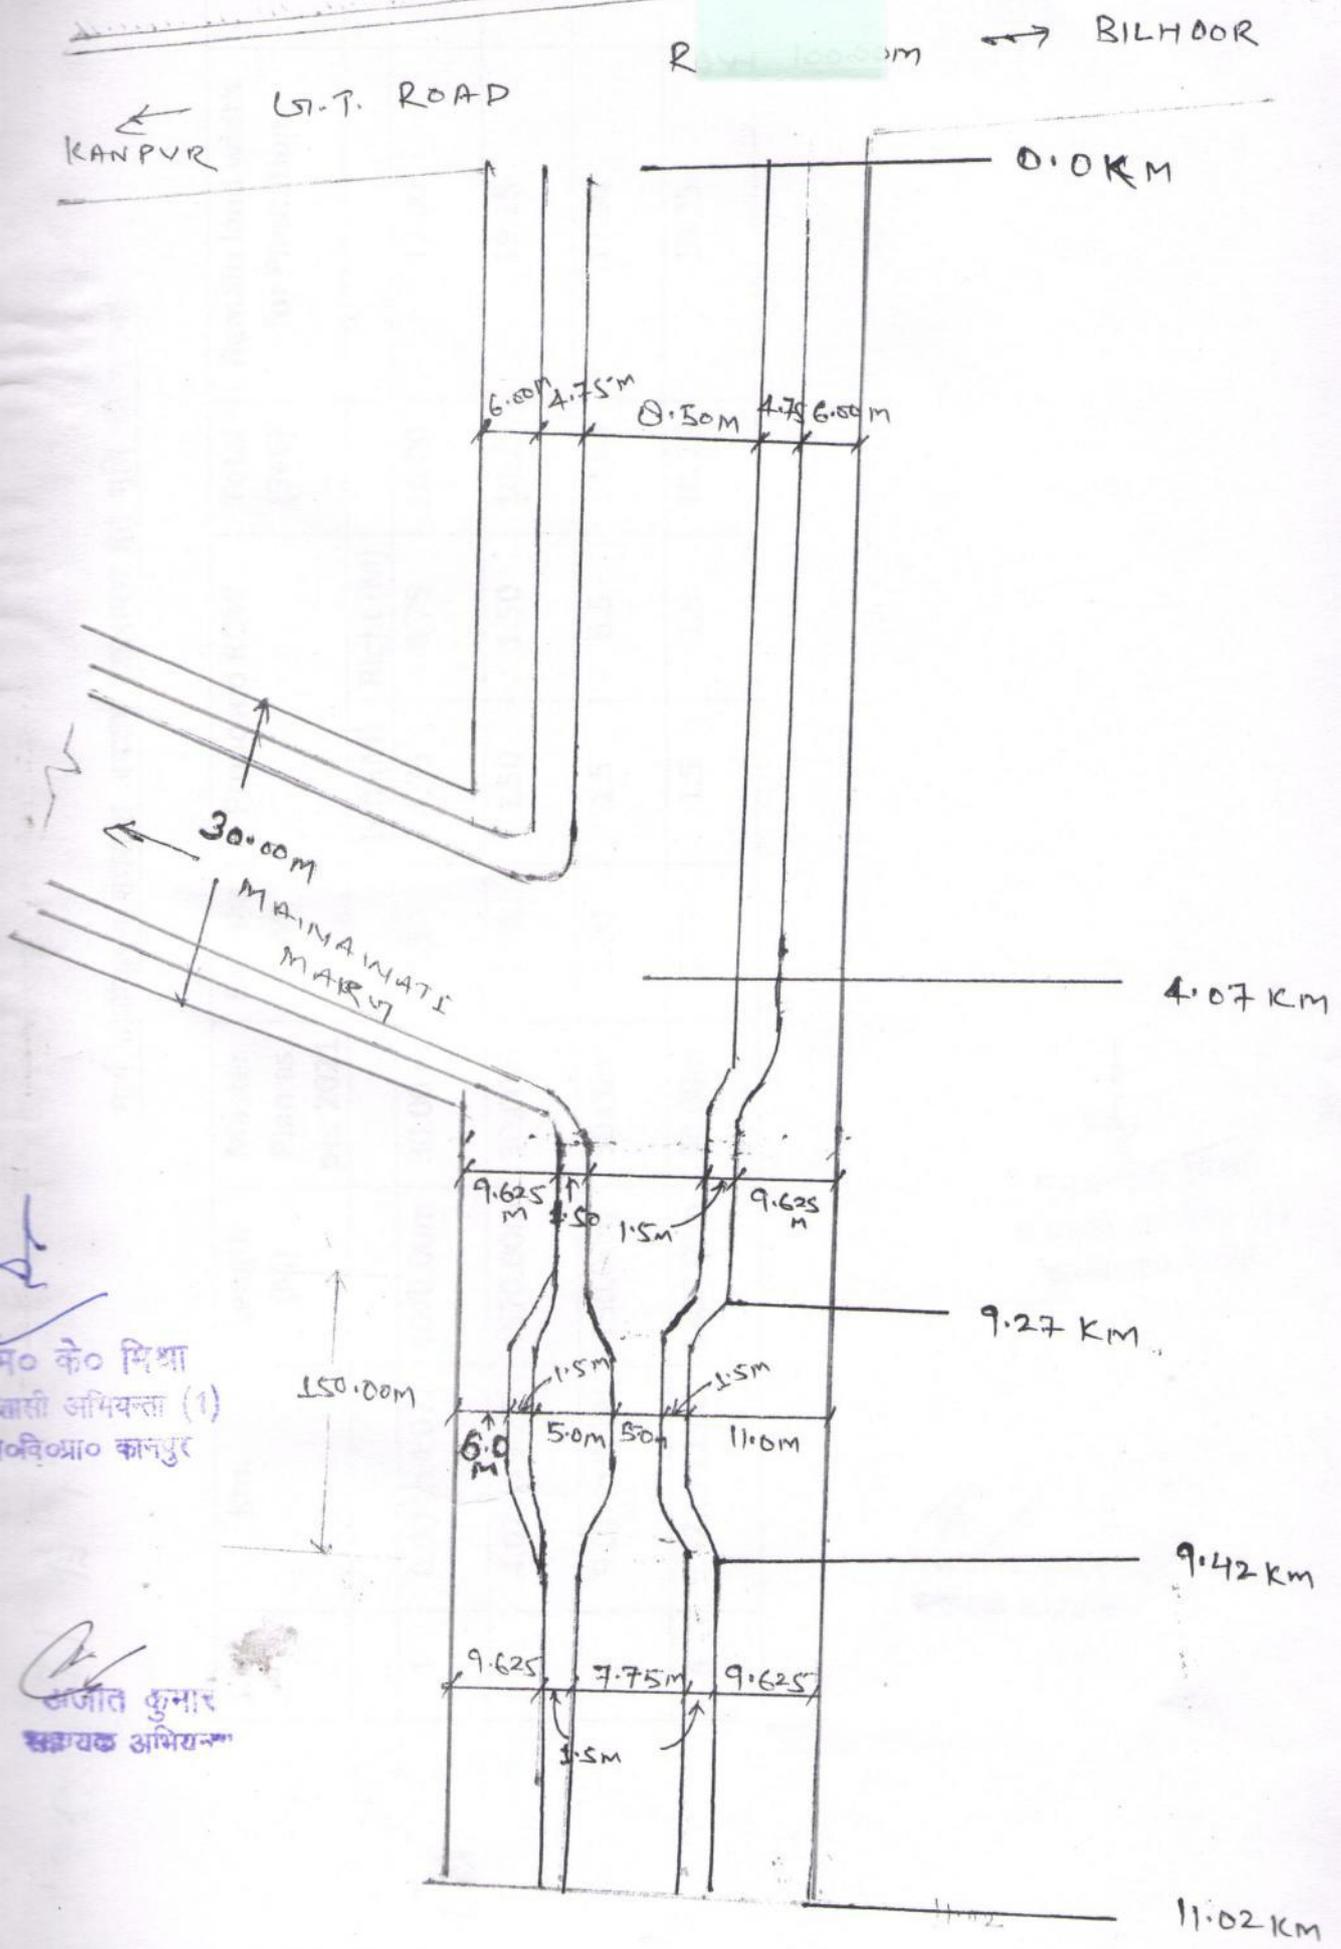

एम० के० शिवा
अधिकासी अधिकारी (1)
अवधिग्रहण कानपुर

अजीत कुमार
सहायक अभियन्ता