


(238)

LAY OUT PLAN FOR JJR. KOSLI ROAD-SH-22

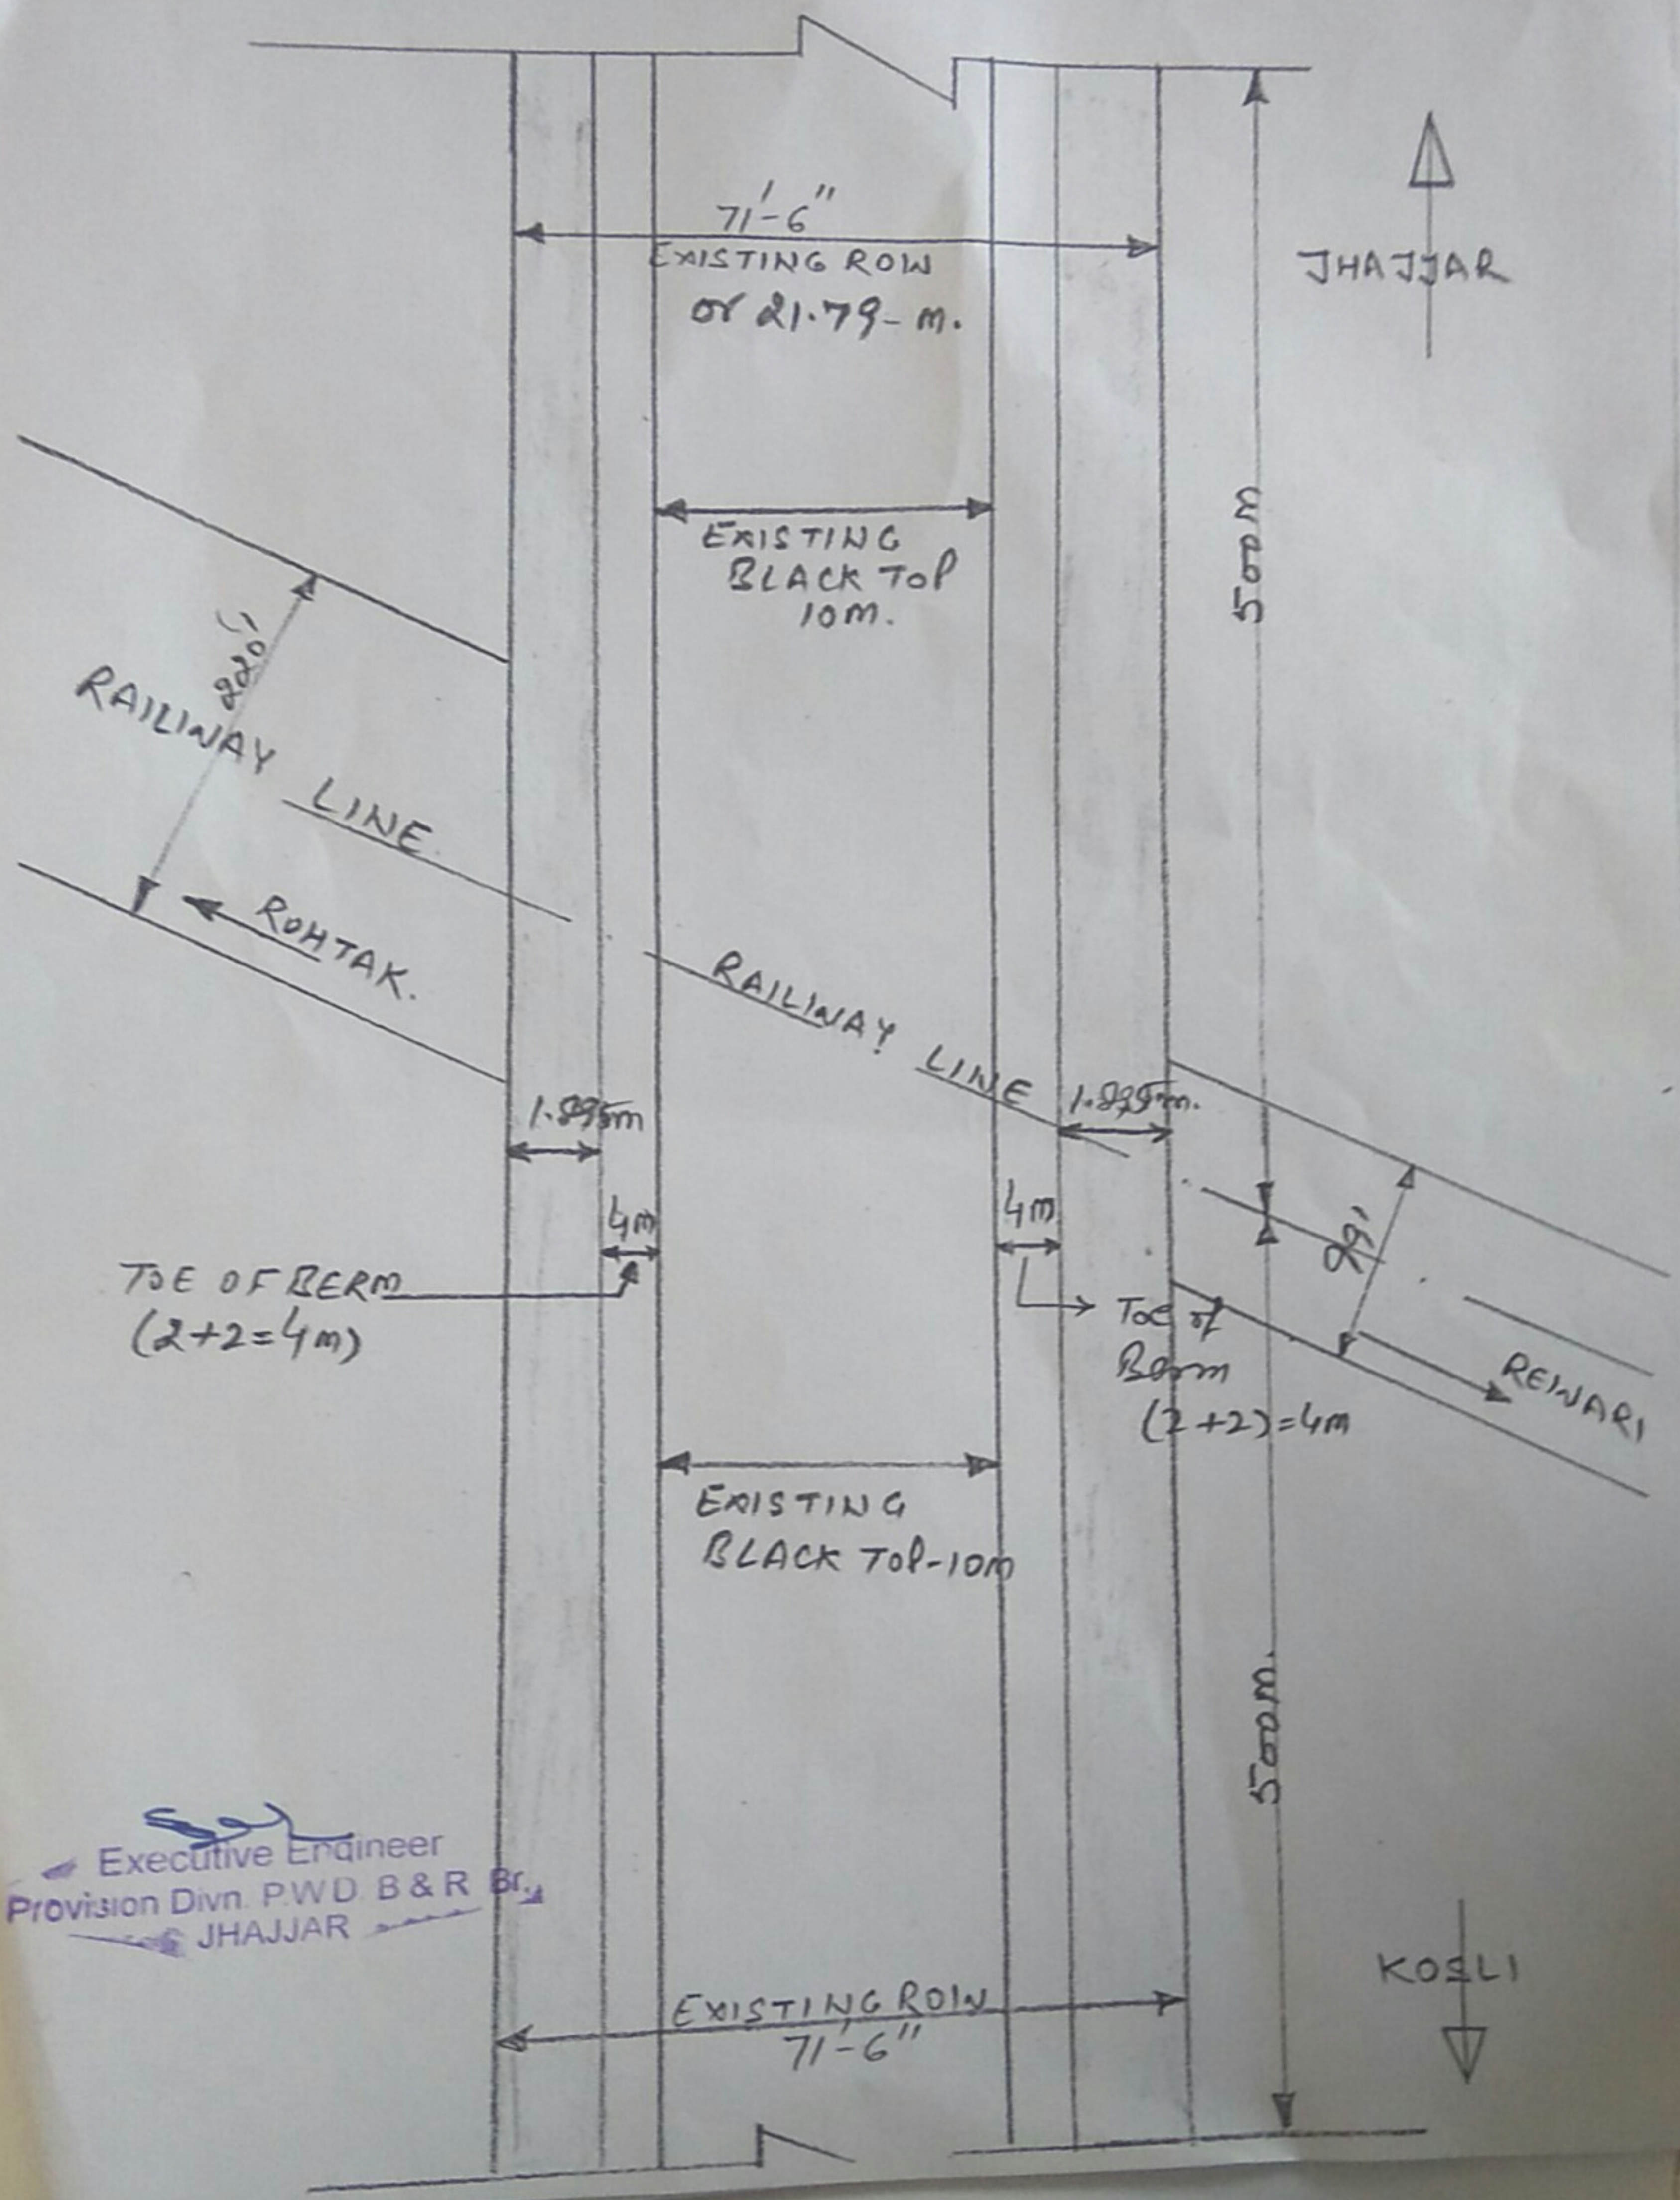

Executive Engineer
Provision Divn. P.W.D. B & R Br.
JHAJJAR