


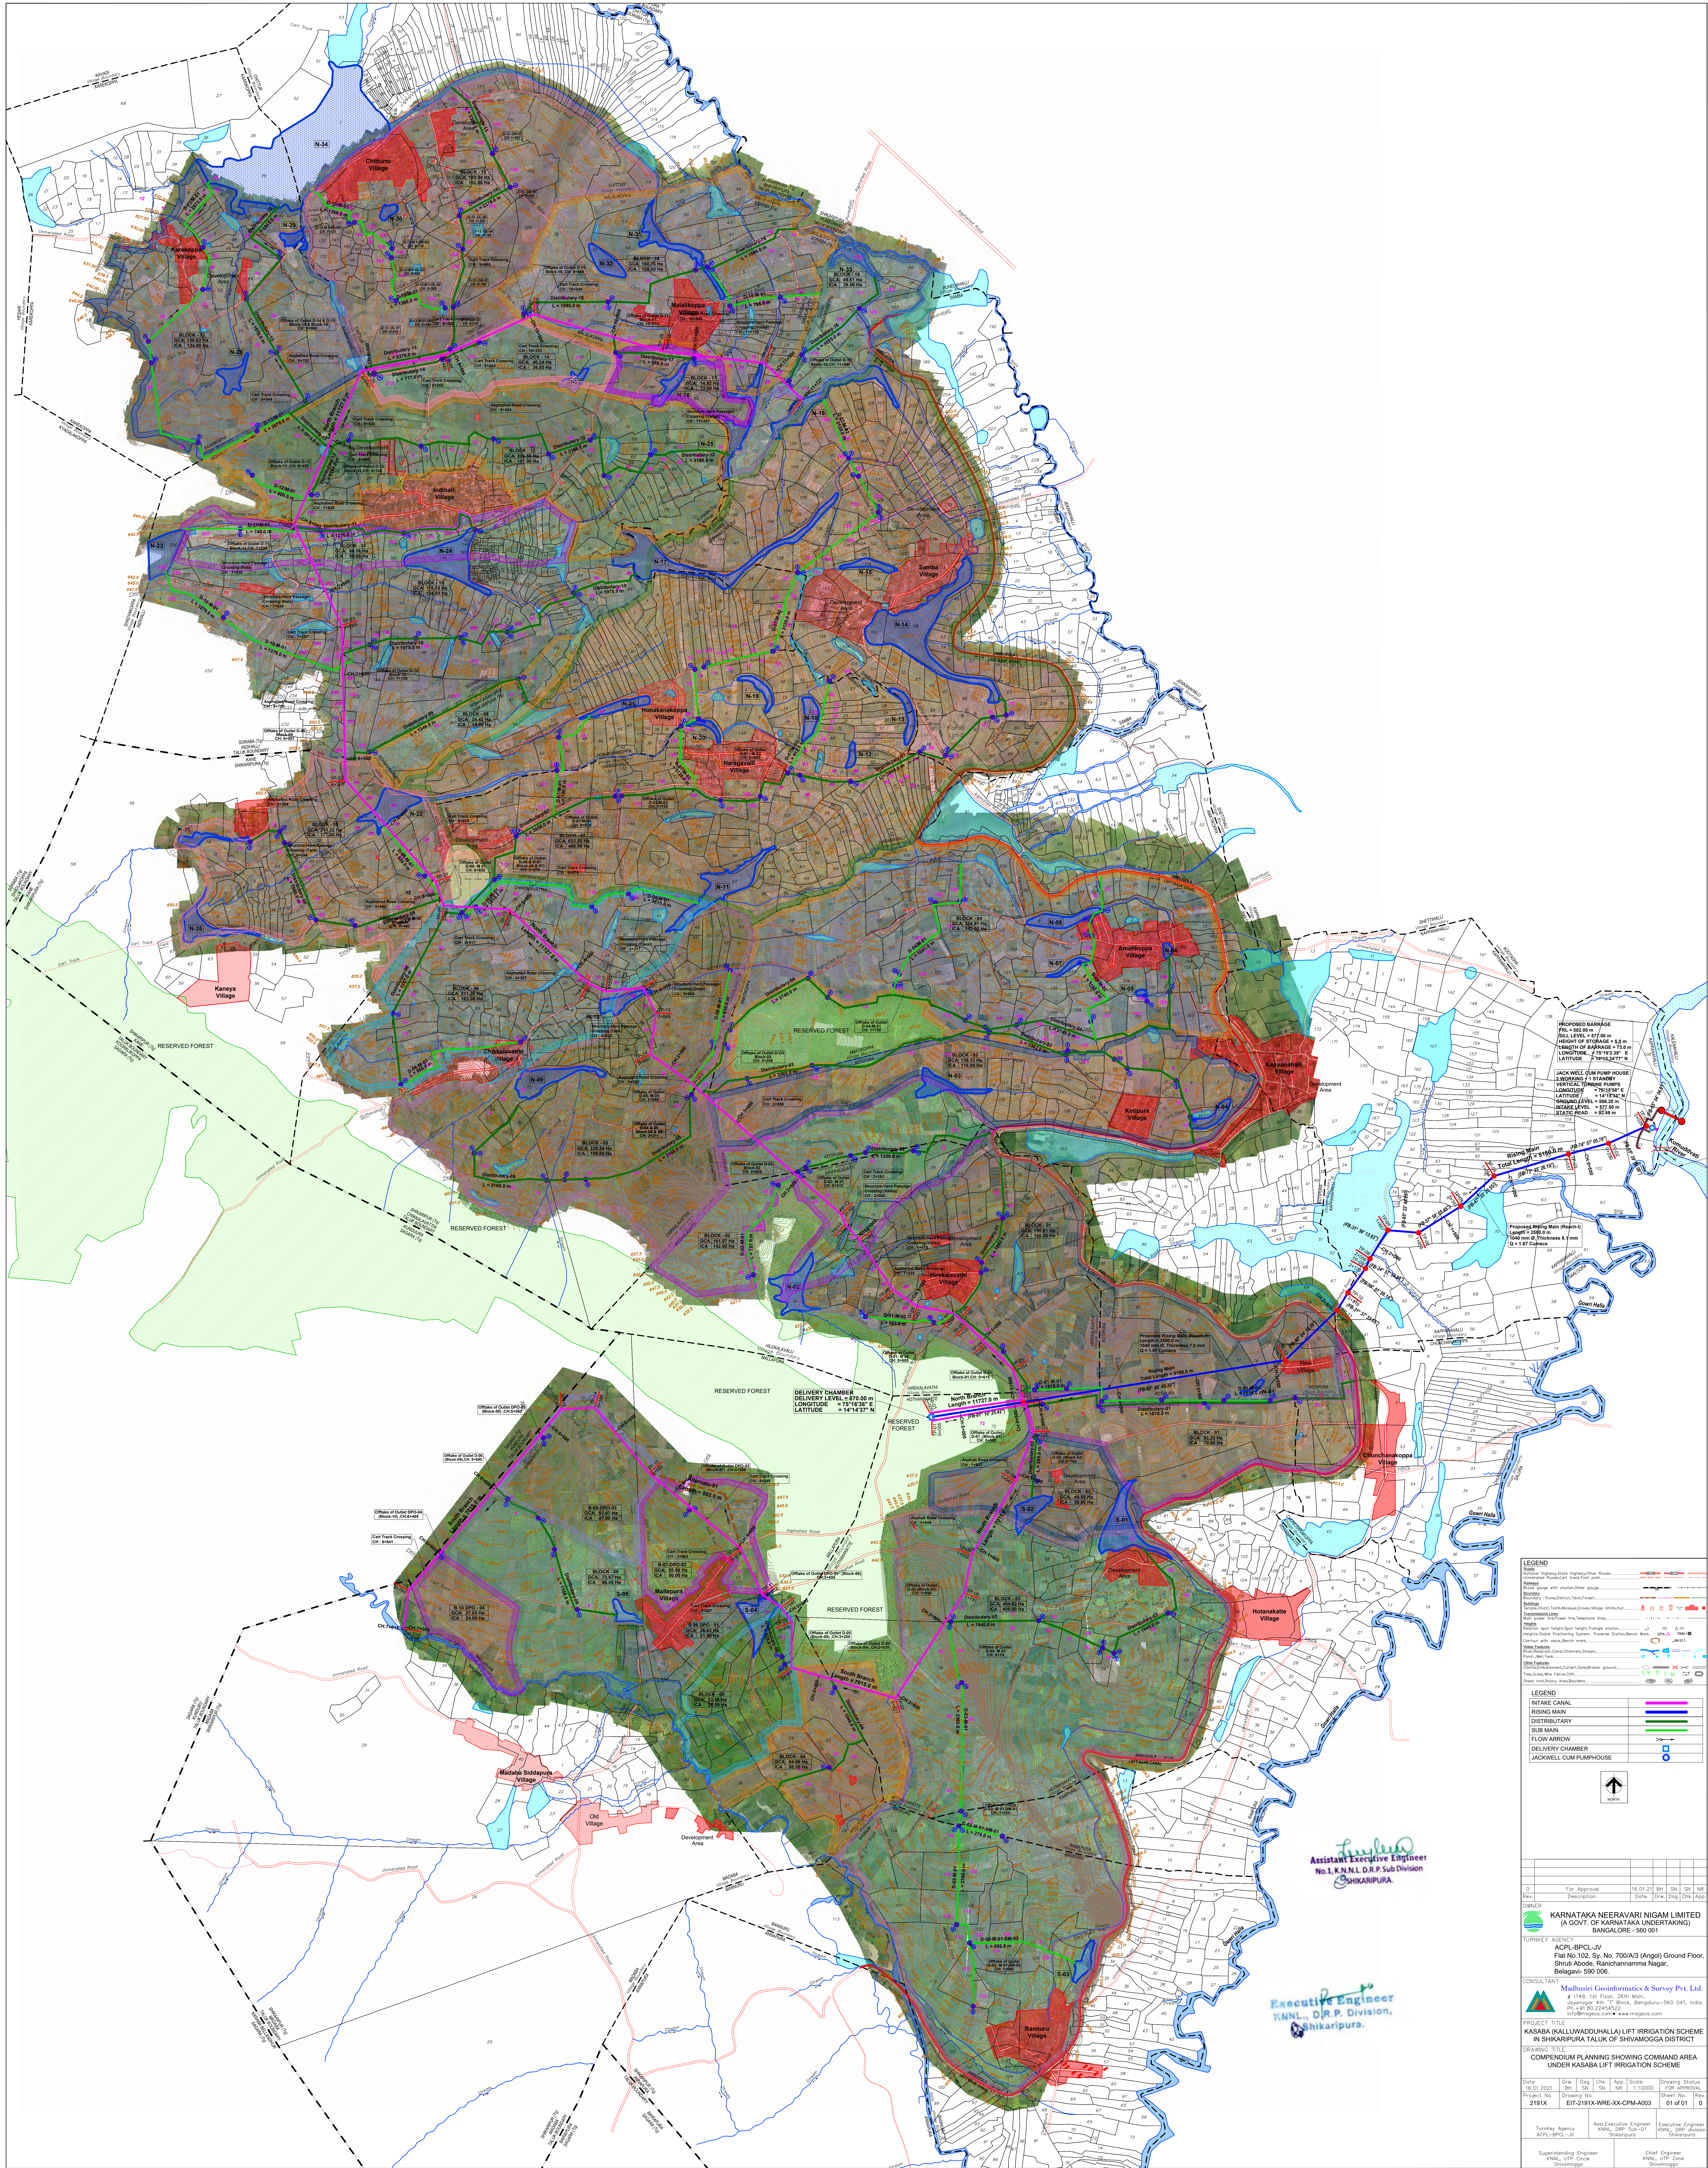

LEGEND			
Intake Canal	---	---	---
Rising Main	---	---	---
Distribution	---	---	---
Sub Main	---	---	---
Flow Arrow	---	---	---
Delivery Chamber	---	---	---
Jackwell cum Pump House	---	---	---

↑	North
---	-------

FOR APPROVAL			
Rev.	Description	Date	Drawn
0		16.01.2021	BN
OWNER			
KARNATAKA NEERAVARI NIGAM LIMITED (A GOVT. OF KARNATAKA UNDERTAKING) BANGALORE - 560 001			
TURNOKEY AGENCY			
ACPL-BPCL-JV Flat No.102, Sy. No. 700(A/3) (Angul) Ground Floor, Shruti Abode, Ranganahalli Nagar, Belagavi - 590 006.			
CONSULTANT			
Madhusri Geoinformatics & Survey Pvt. Ltd. # 118B, 1st Floor, 20th Main, Jyoti Nagar, 4th 'T' Block, Bengaluru-560 041, India. P: +91 96 22444422 info@mgas.com www.mgas.com			
PROJECT TITLE			
KASABA (KALLUVADDUHAL) LIFT IRRIGATION SCHEME IN SHIKARIPURA TALUK OF SHIVAMOGGA DISTRICT			
DRAWING TITLE			
COMPREHENSIVE PLANNING SHOWING COMMAND AREA UNDER KASABA LIFT IRRIGATION SCHEME			
Date	Drawn	Appr.	Scale
16.01.2021	BN	BN	1:10000
Project No.	Drawing No.	Sheet No.	Rev.
2191X	ETI-2191X-WRE-XX-CPMA03	01 of 01	0
Turnkey Agency		Asst. Executive Engineer	Executive Engineer
KARNL, D.R.P. Division,		KARNL, D.R.P. Division,	KARNL, D.R.P. Division,
Shikaripura		Shikaripura	Shikaripura
Superintending Engineer		Chief Engineer	Chief Engineer
KARNL, D.R.P. Division,		KARNL, D.R.P. Division,	KARNL, D.R.P. Division,
Shikaripura		Shikaripura	Shikaripura