




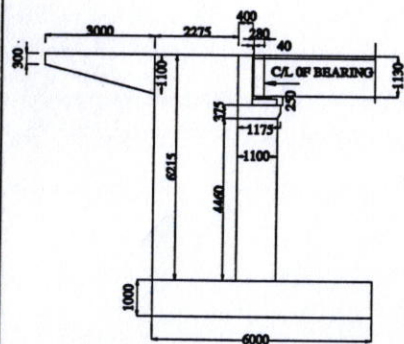


SECTION OF ABUTMENT (AL)

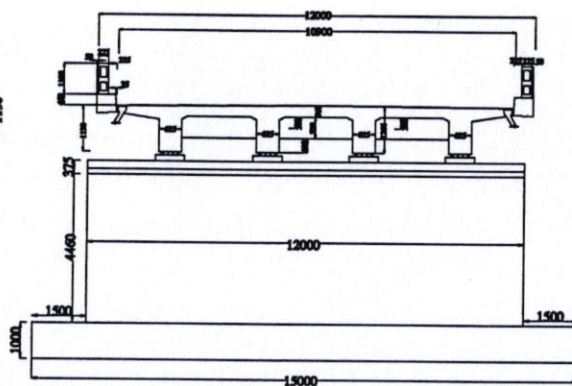


SECTION AT E-E OF (AL)

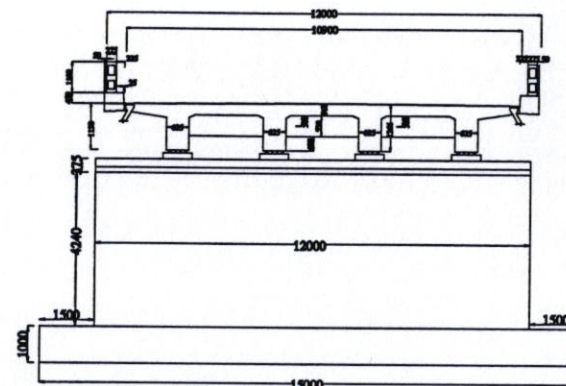


SECTION AT E-E OF (AR)

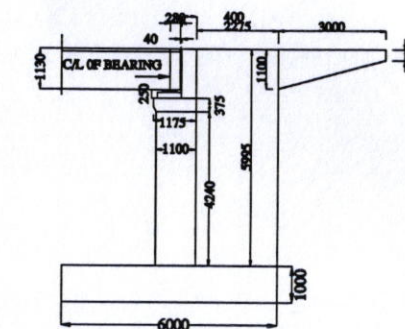


SECTION OF ABUTMENT (AR)

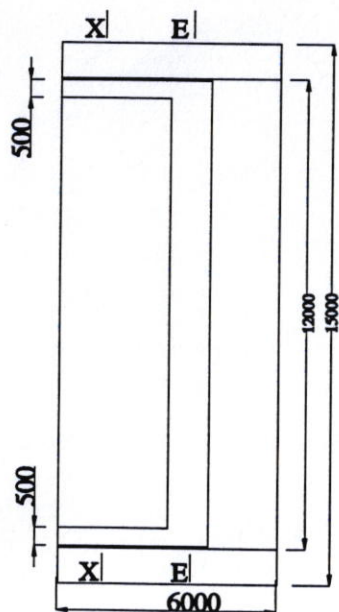


PLAN OF ABUTMENT.

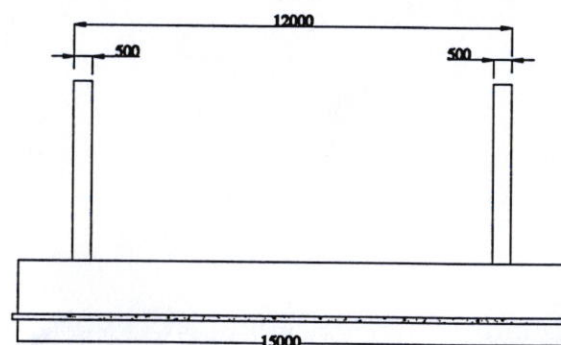


SECTION AT X-X

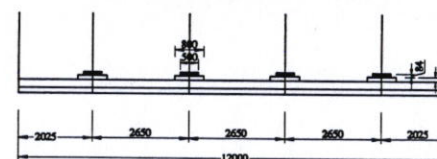

SECTION AT P-P

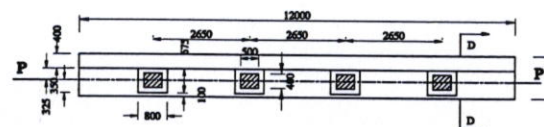

DETAILS OF BEARING FOR ABUTMENT

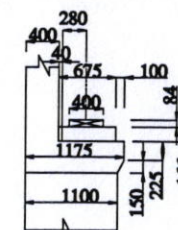


SECTION AT D-D




1 x 3.0 x 2.0 MTR RCC SLAB CULVERT


NOT TO SCALE

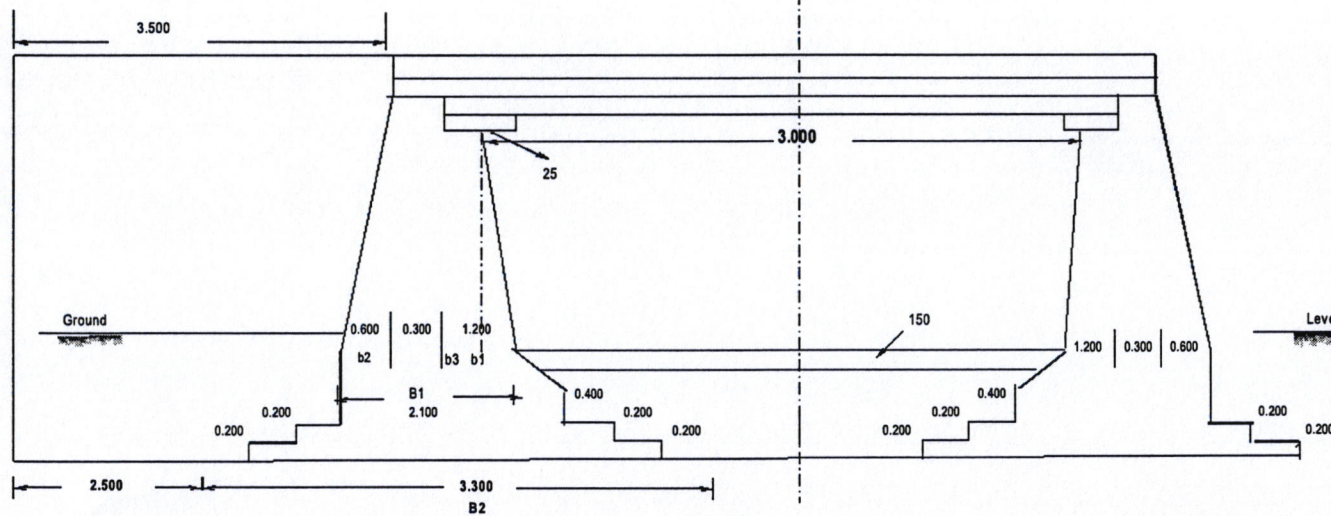


HALF SECTIONAL ELEVATION

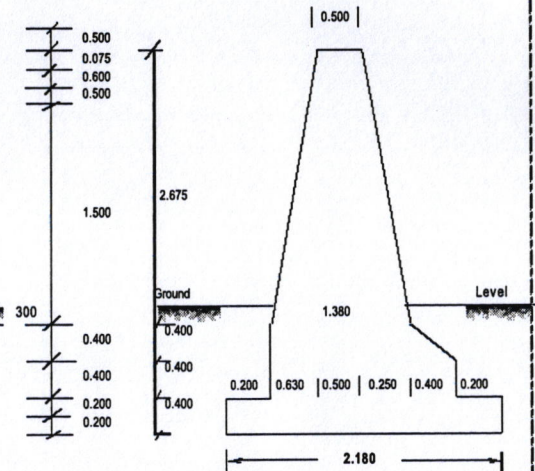

SECTION WINGWALL


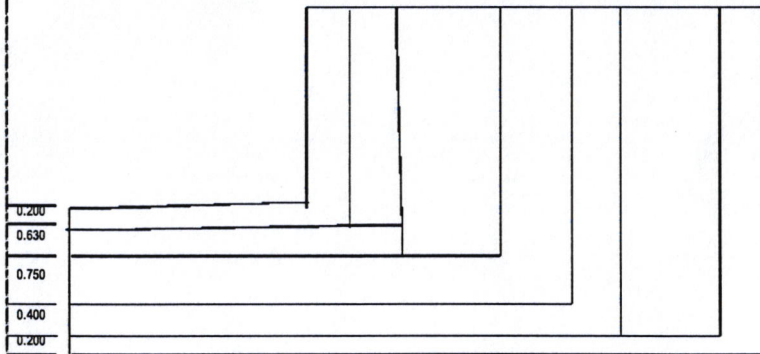


QUARTER SECTIONAL PLAN

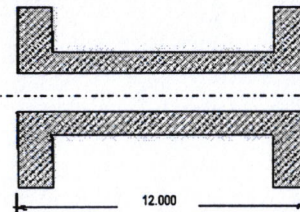


NOTES :-


1. THE DIMENSION SHOWN IN THE DRAWING ARE IN MM UNLESS OTHERWISE SPEFIED.
2. ABUTMENT AND WINGWALL ARE IN PCC:M-15
3. CONCRETE FOR BEDBLOCK AND DECKSLAB ARE IN M-20.
4. CONCRETE FOR WEARING COAT IS M-30.

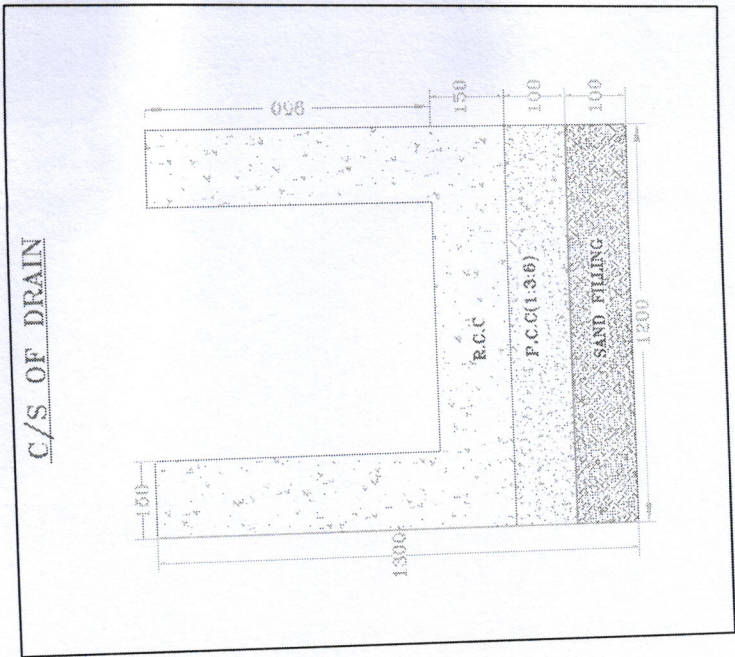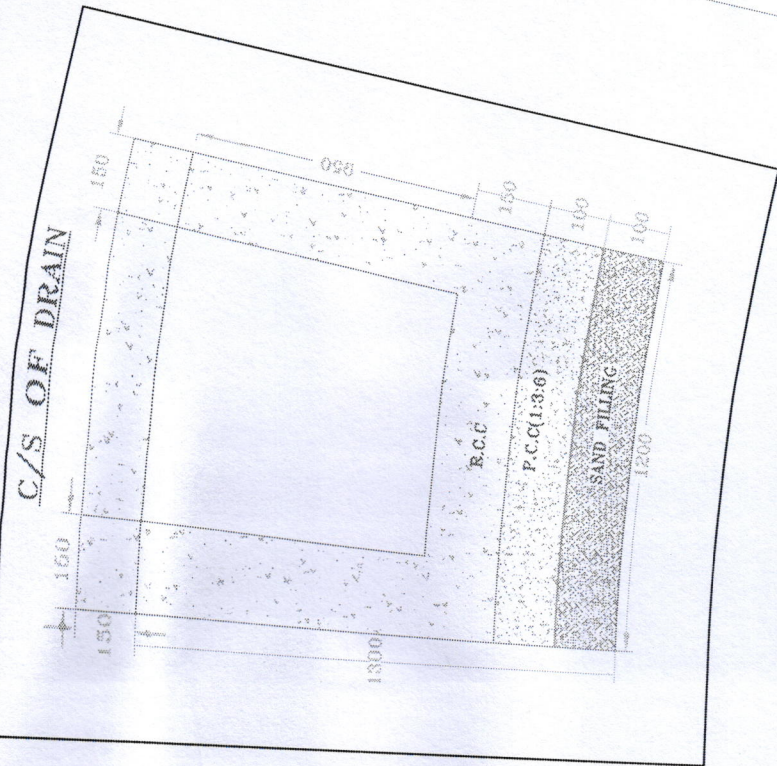


C/S OF DRAIN

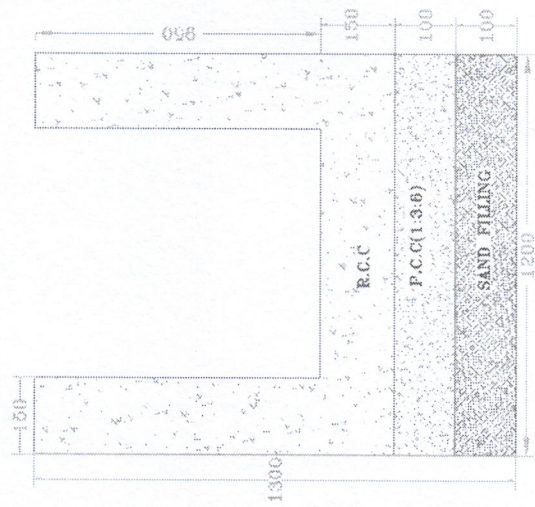


C/S OF DRAIN

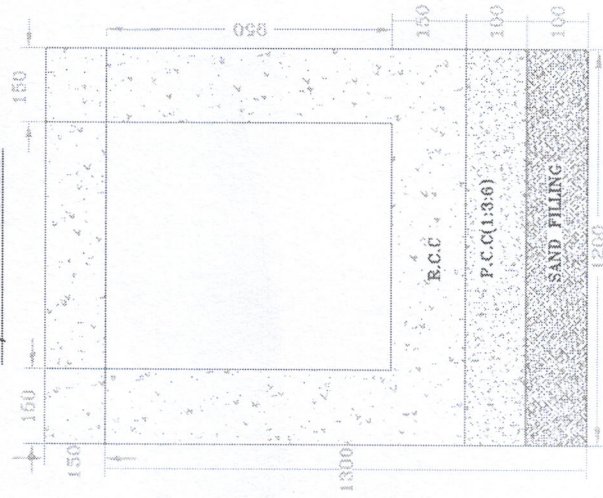


BREAST WALL(2.00M HEIGHT)

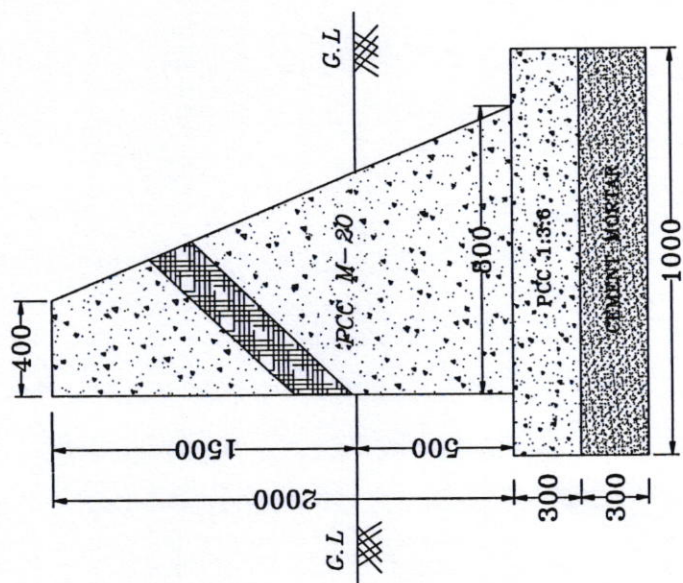


RETAINING WALL(3.00M HEIGHT)

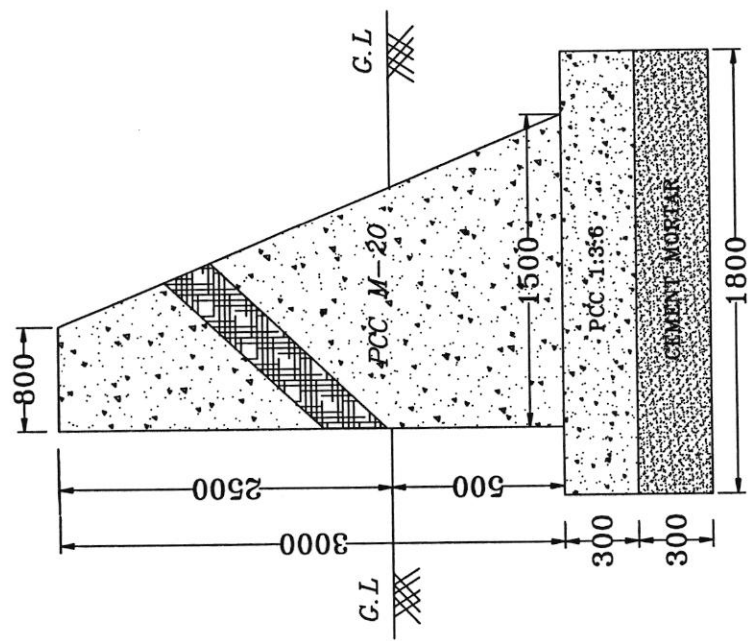


TYPICAL CROSS SECTION (NEW ALIGNMENT)
(Cutting / Sinking Zone Area Protection)

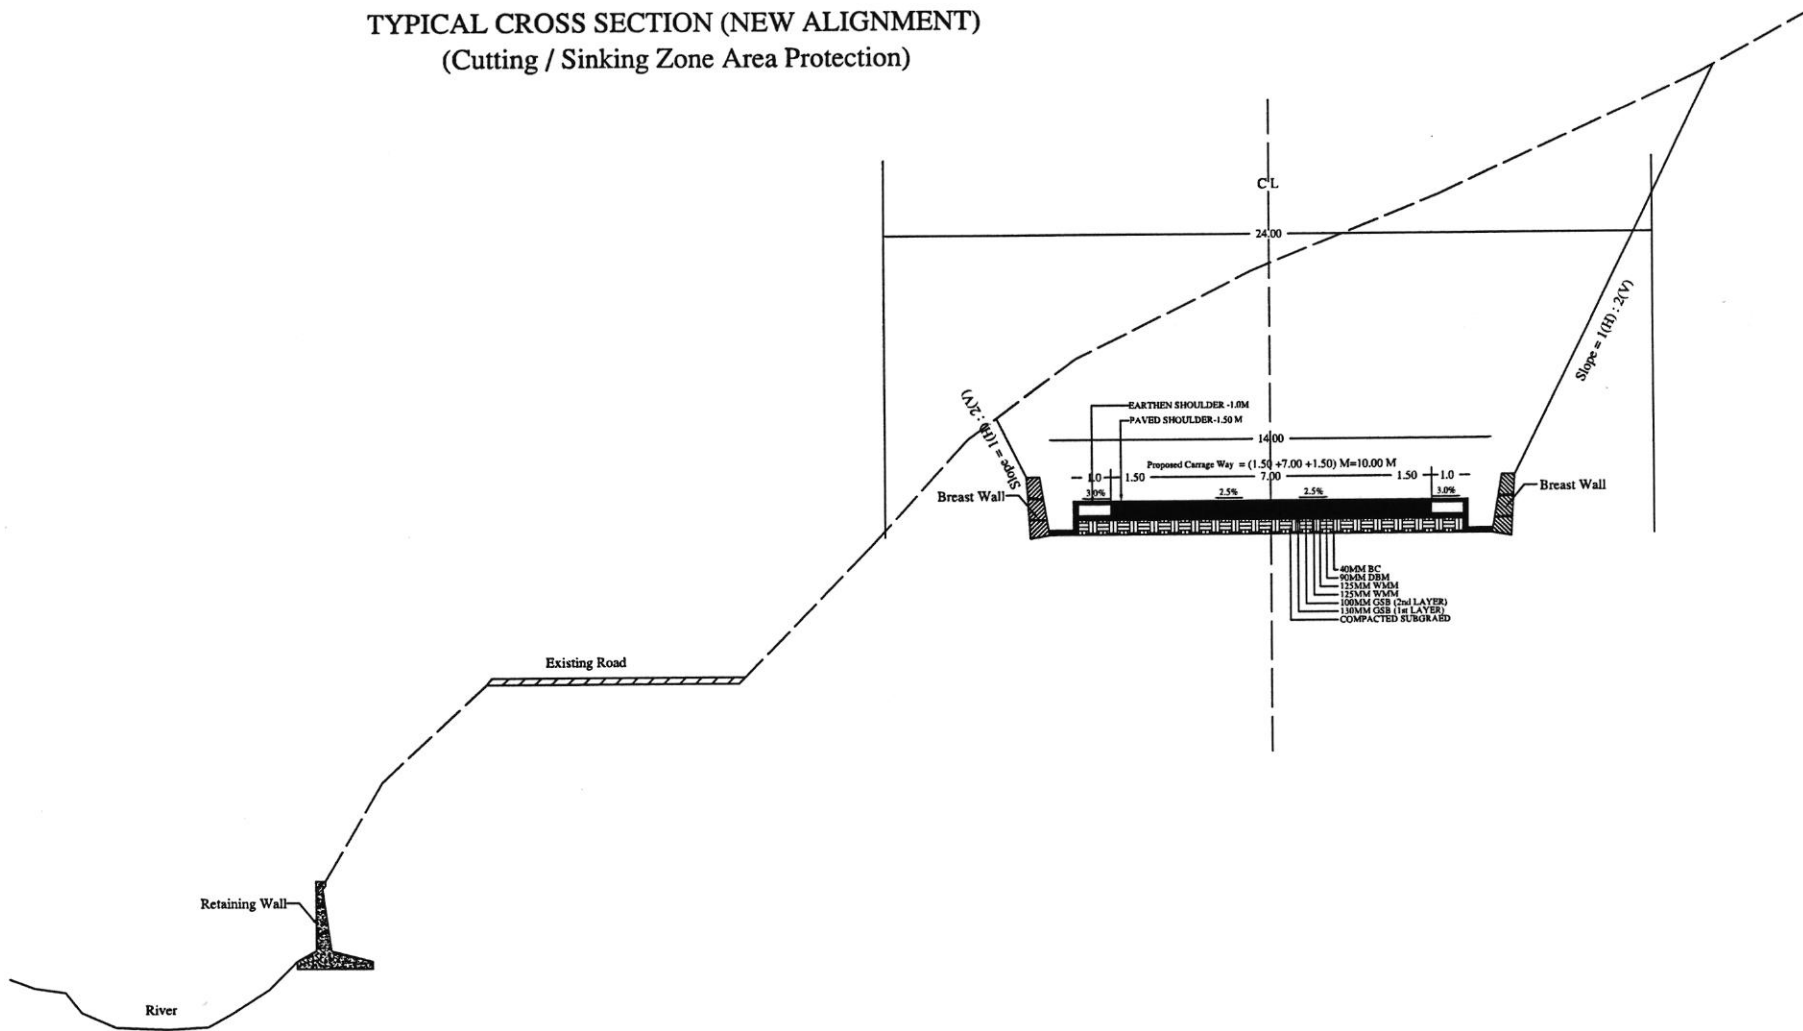


TYPICAL CROSS SECTION (NEW ALIGNMENT) (In Open Area)

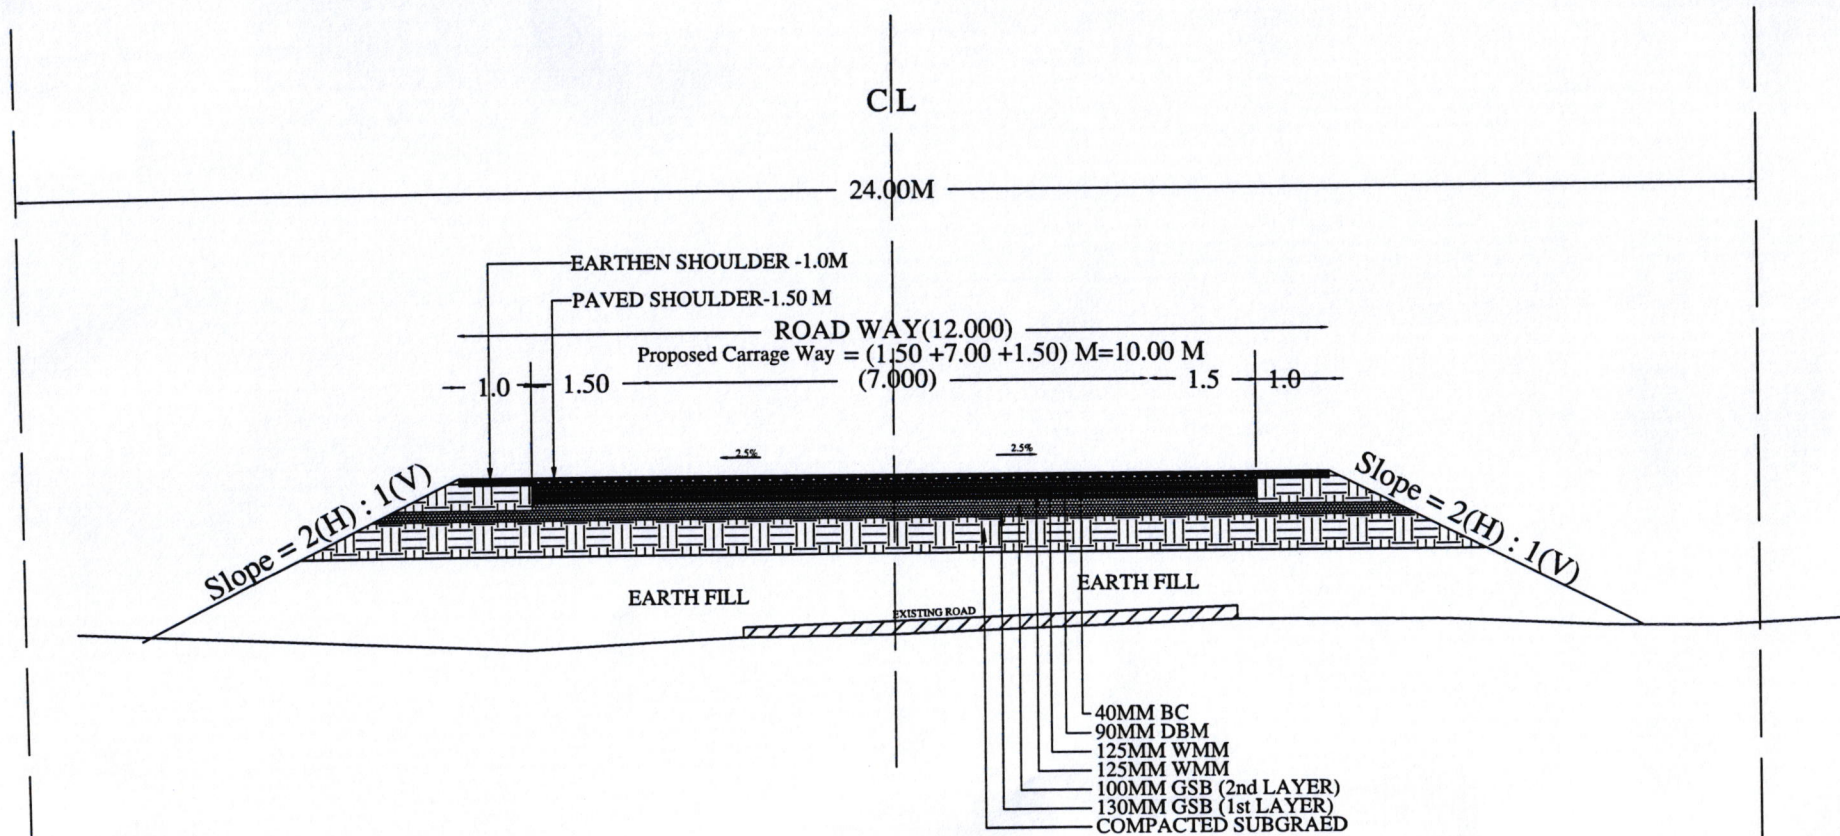


TYPICAL CROSS SECTION (NEW ALIGNMENT) (In Built Up Area)

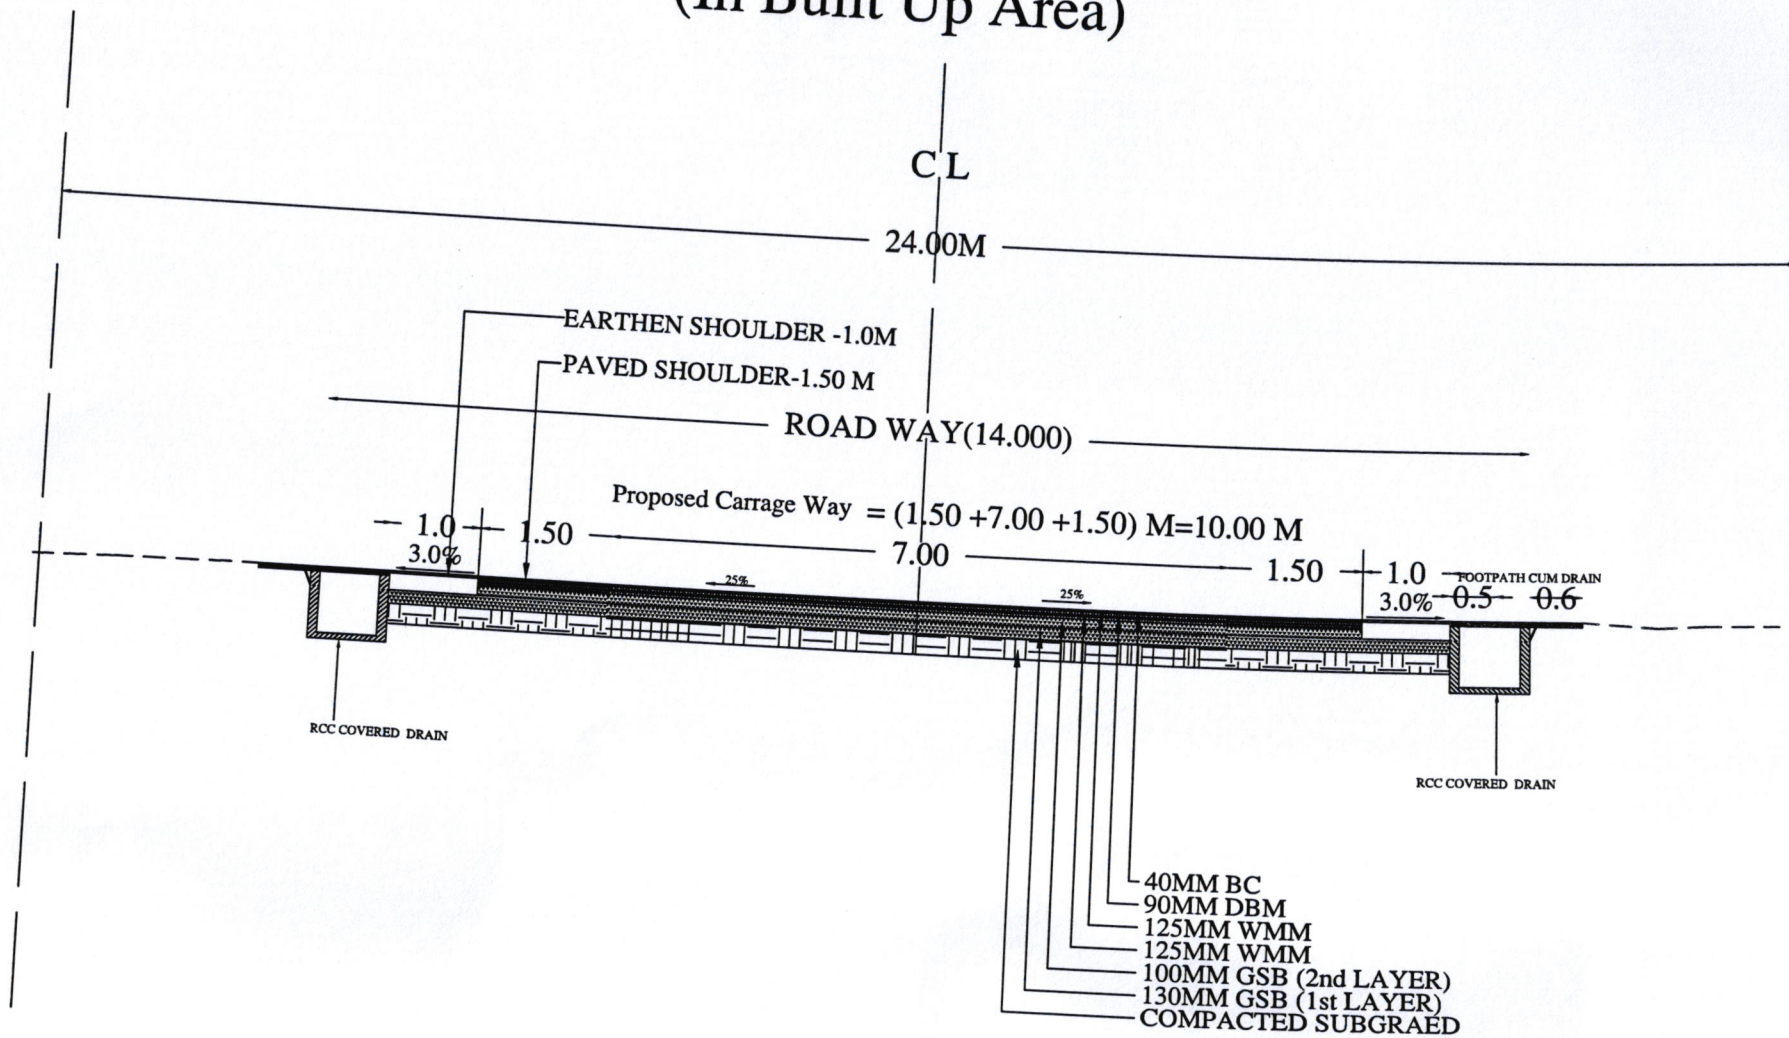

TYPICAL CROSS SECTION (NEW ALIGNMENT)

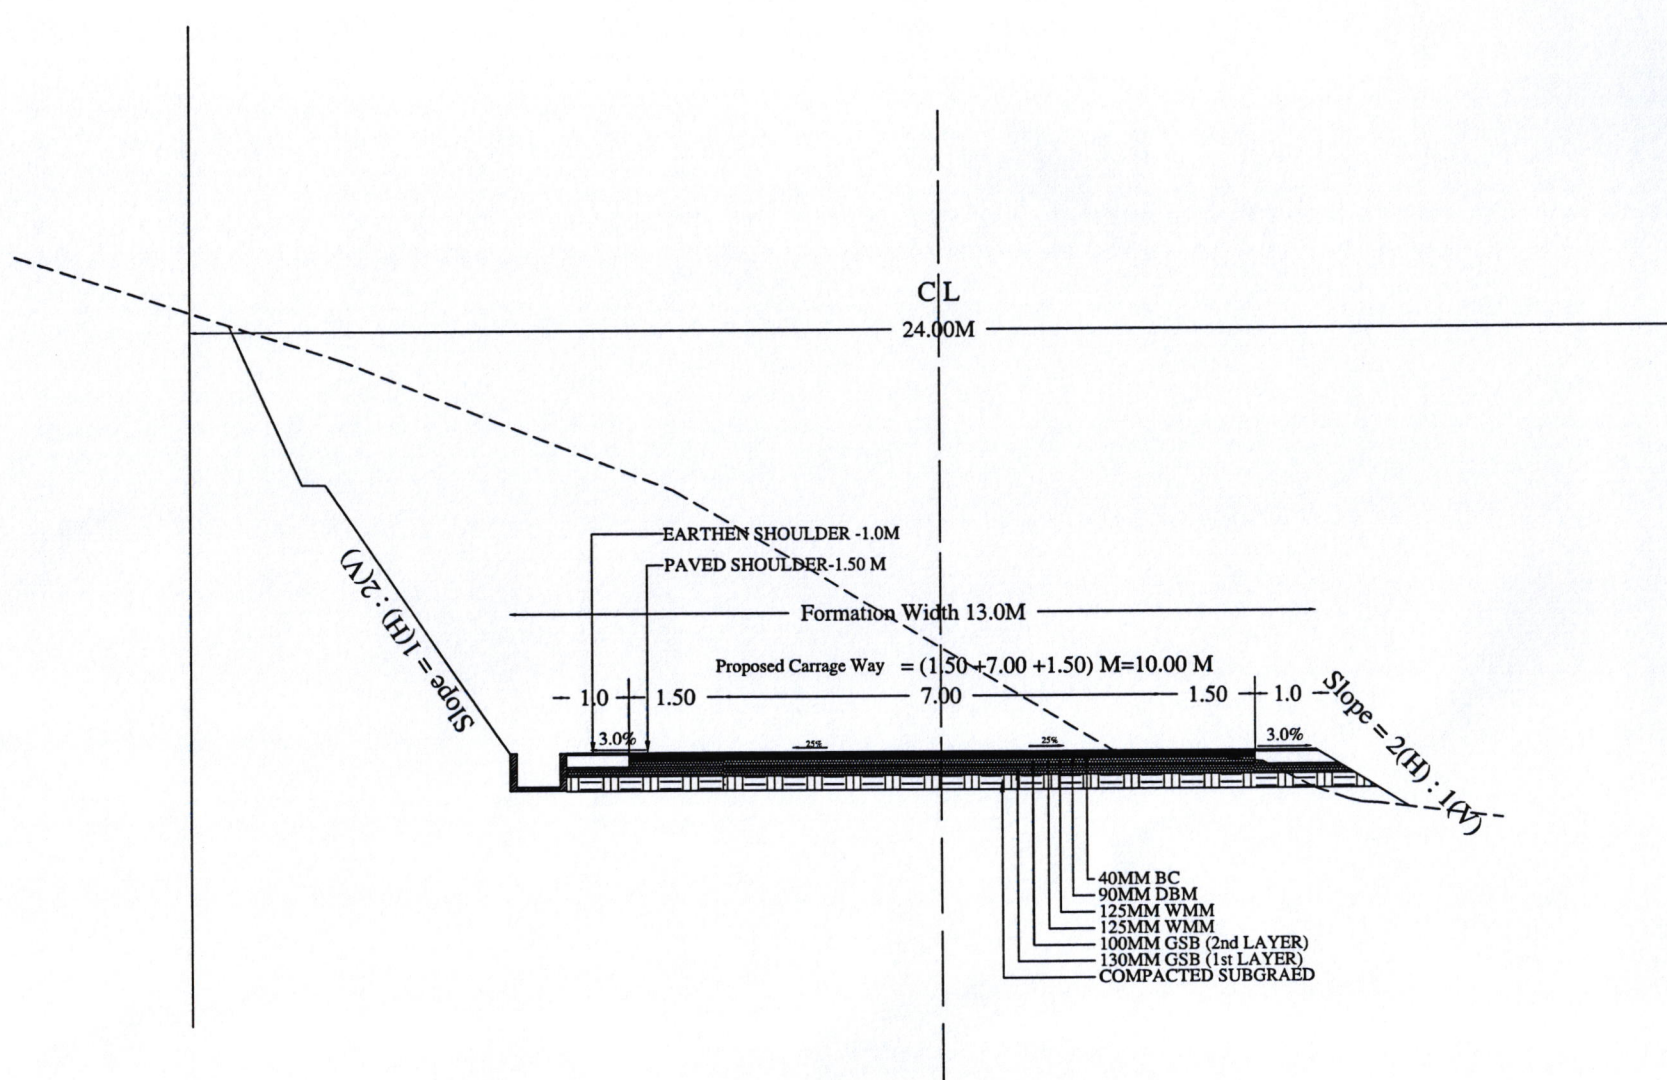

TYPICAL CROSS SECTION (NEW ALIGNMENT) (Cutting & Filling Zone)

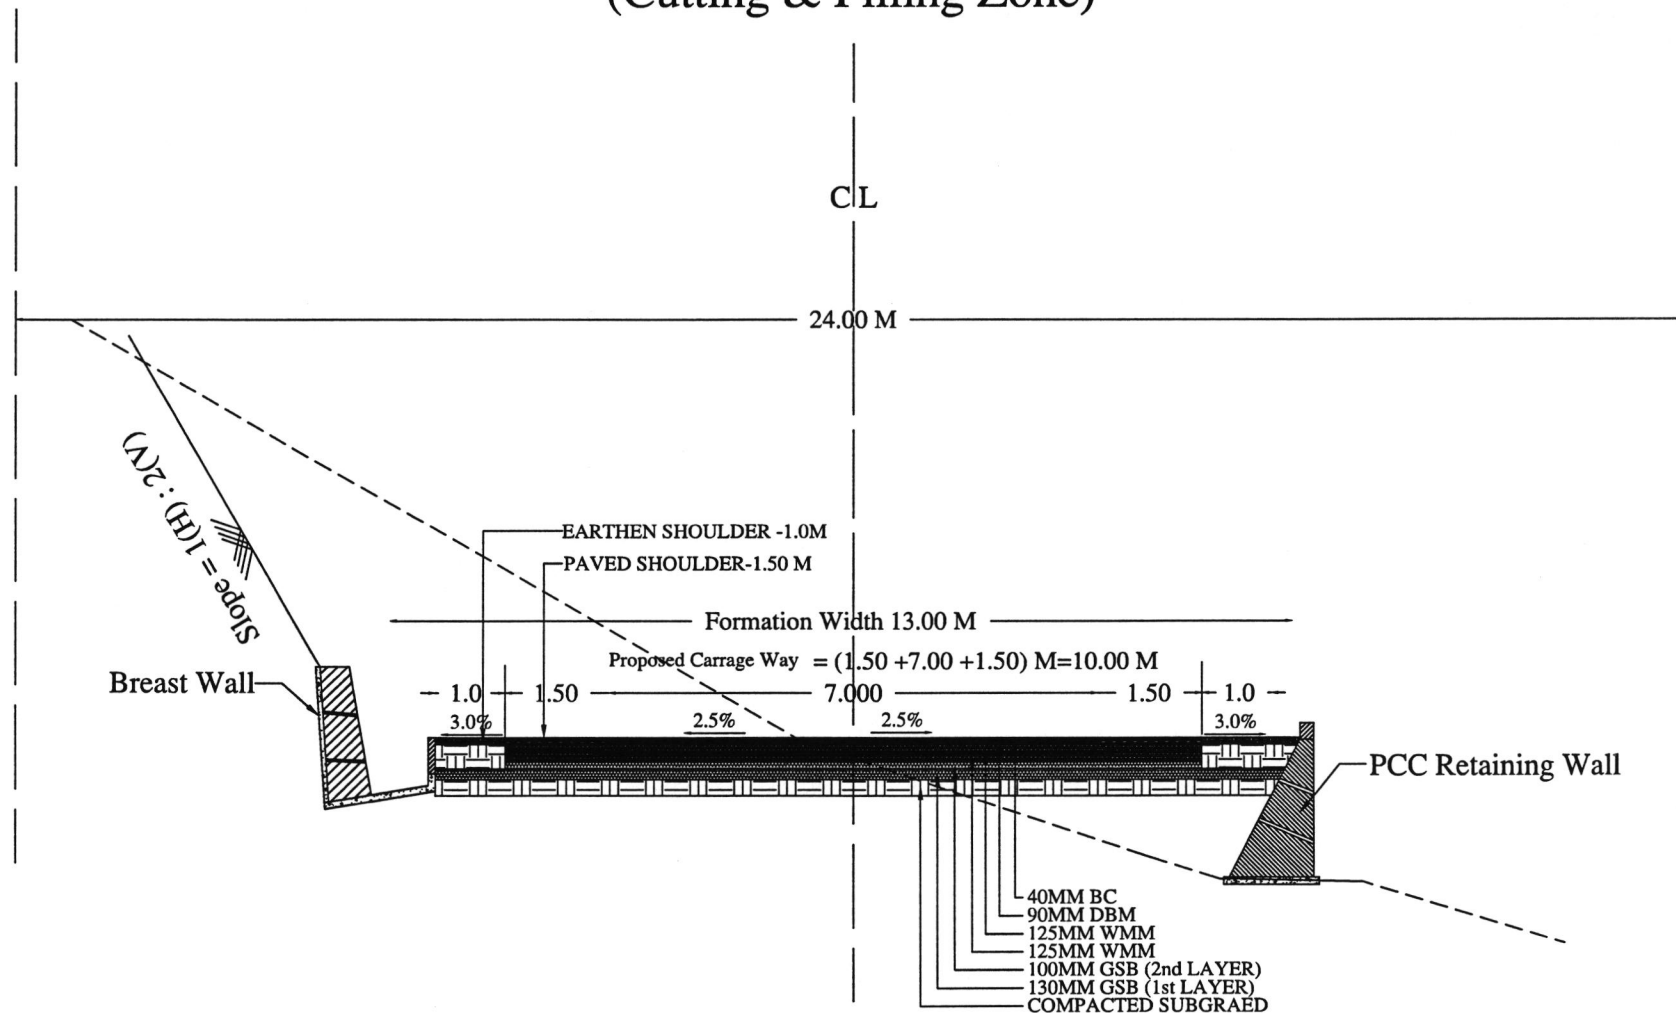

TYPICAL CROSS SECTION (NEW ALIGNMENT)

TYPICAL CROSS SECTION (NEW ALIGNMENT) (Cutting & Filling Zone)

