



# ULTIMATE PIT AND RECLAMATION PLAN

Plate No. 2

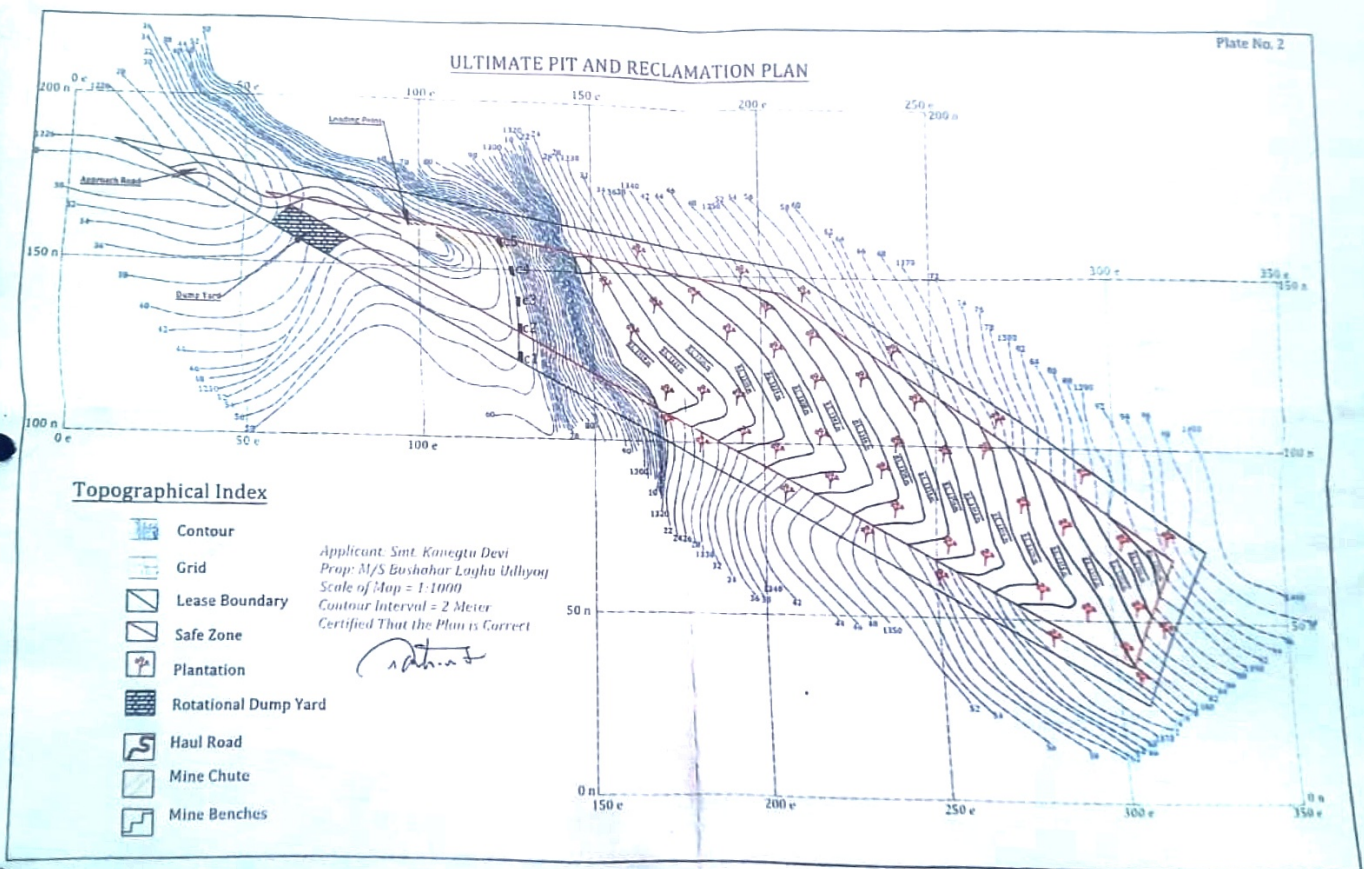

# 1ST YEAR MINE PLANNING

Plate No. 3

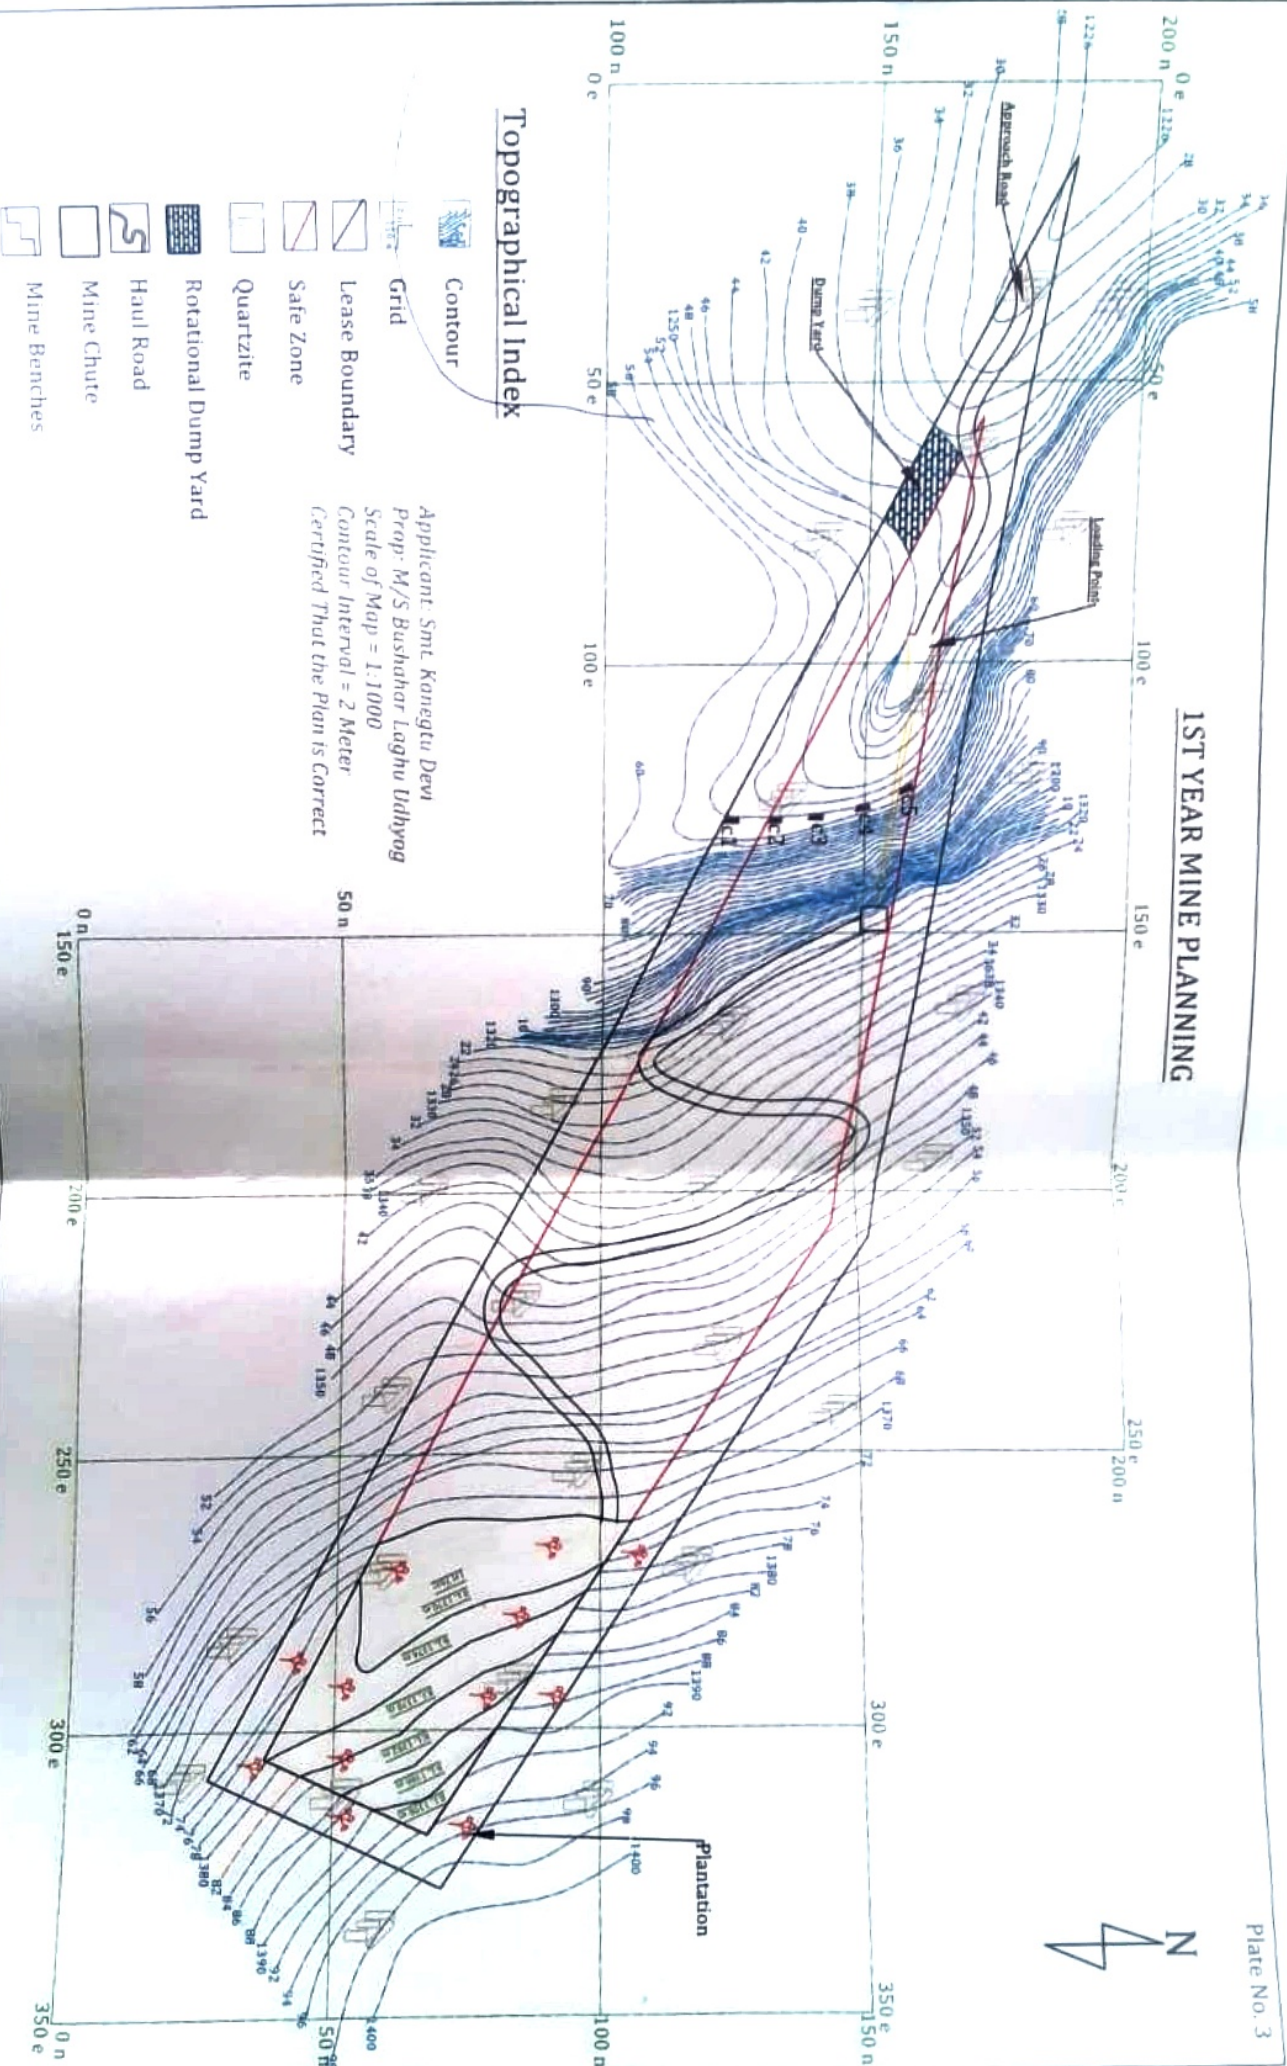


## Topographical Index

- Contour
- Grid
- Lease Boundary
- Safe Zone
- Quartzite
- Rotational Dump Yard
- Haul Road
- Mine Chute
- Mine Benches

Applicant: Smt. Kanagtu Devi  
 Prop: M/S Bushahr Laghu Udhog  
 Scale of Map = 1:1000  
 Contour Interval = 2 Meter  
 Certified That the Plan is Correct

# 4th YEAR MINE PLANNING

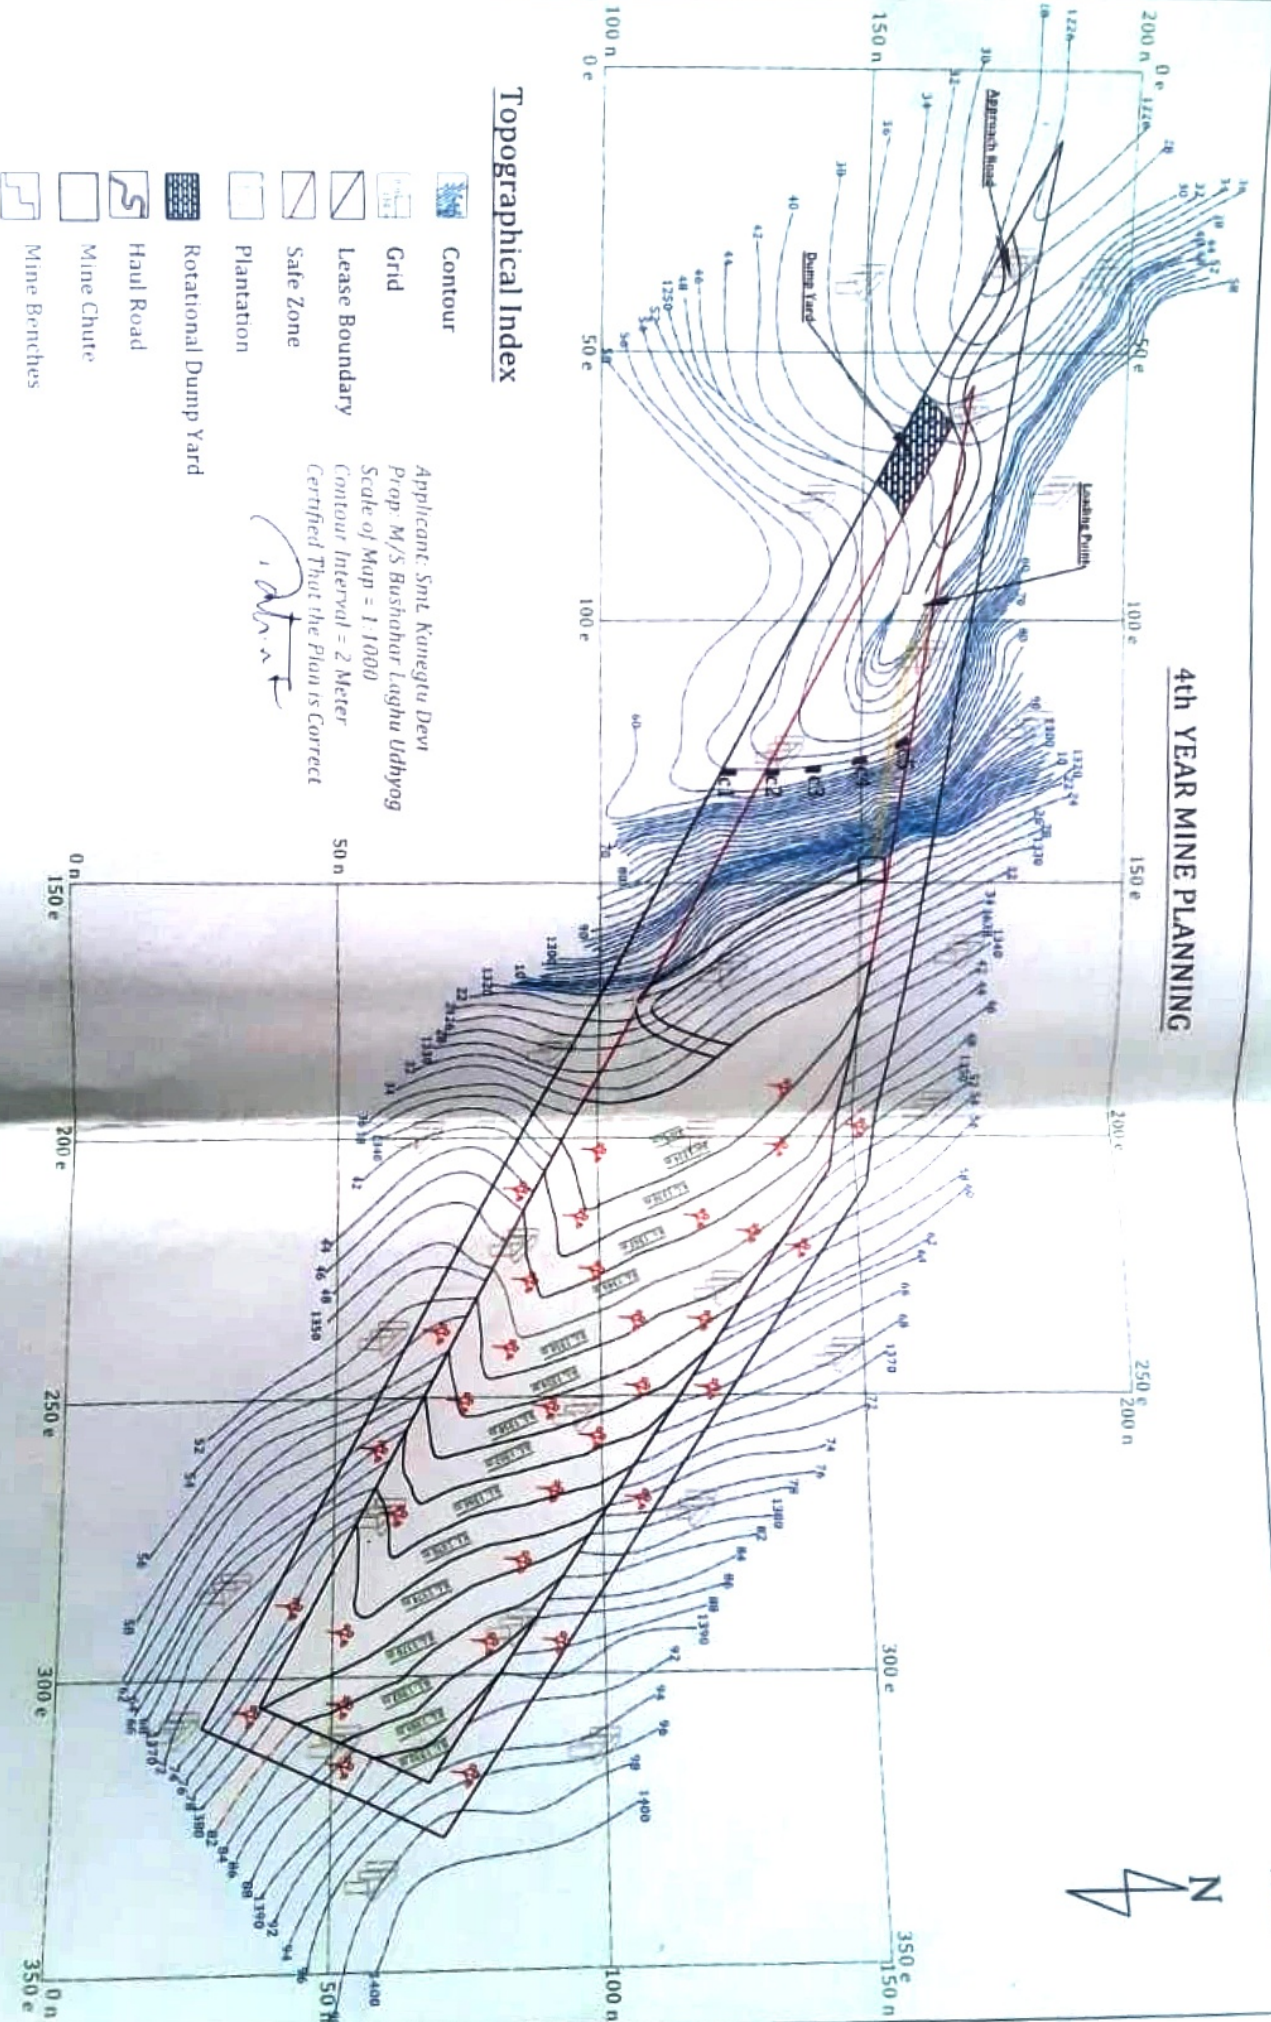


## Topographical Index

- Contour
- Grid
- Lease Boundary
- Safe Zone
- Plantation
- Rotational Dump Yard
- Haul Road
- Mine Chute
- Mine Benches

Applicant: Smt. Kamegita Devi  
 Prop: M/S Bushahar Lagna Udhog  
 Scale of Map = 1:1000  
 Contour Interval = 2 Meter  
 Certified That the Plan is Correct

*[Signature]*

# 5th YEAR MINE PLANNING

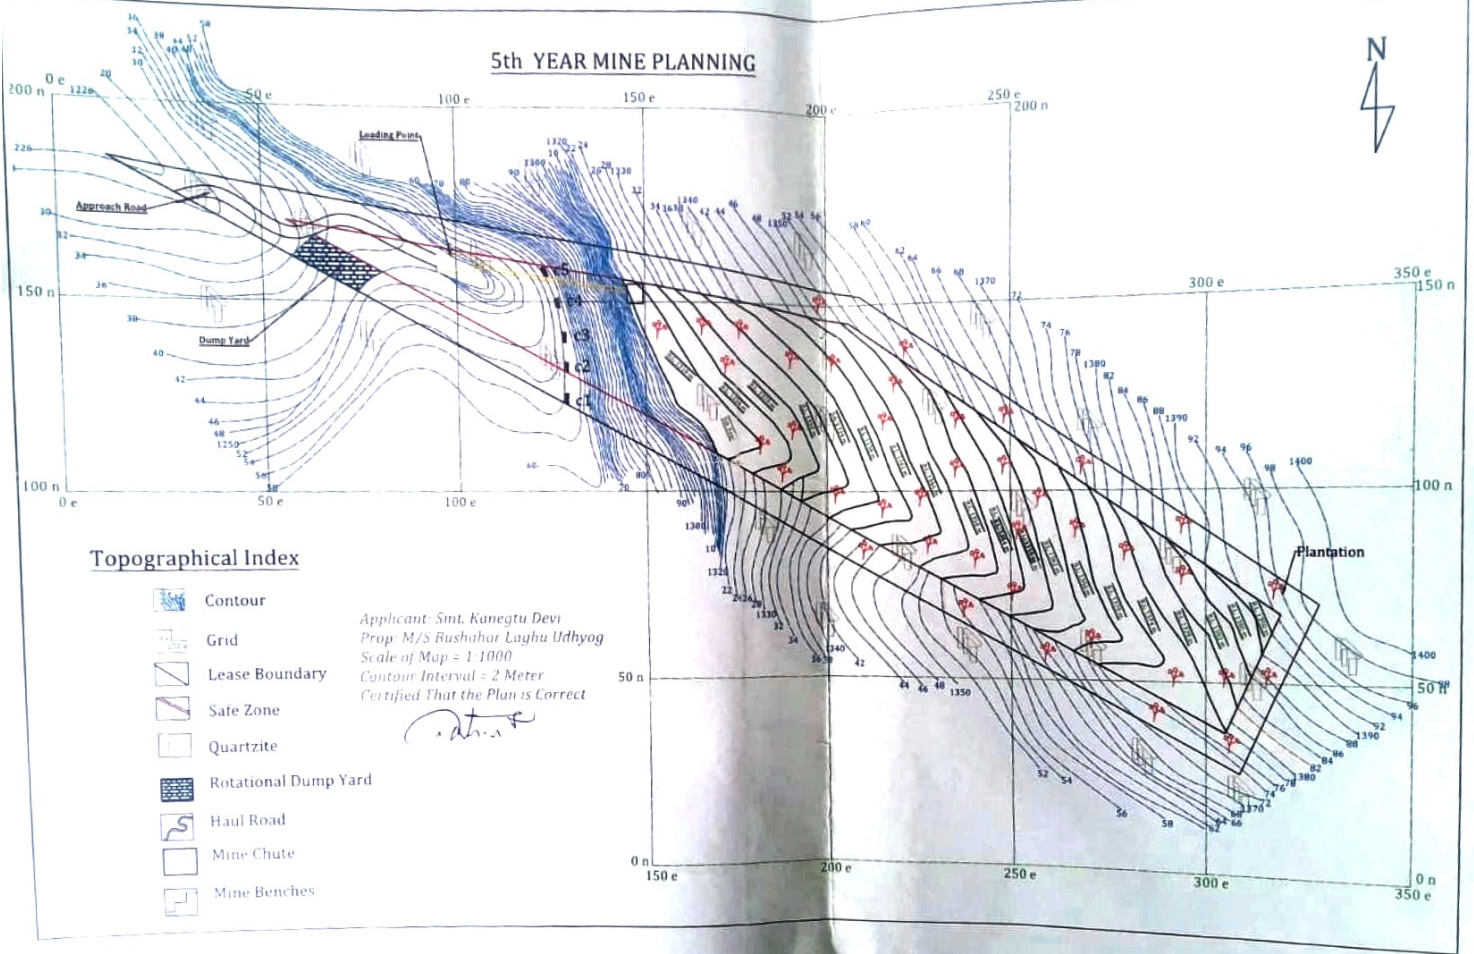

## Topographical Index

- Contour
- Grid
- Lease Boundary
- Safe Zone
- Quartzite
- Rotational Dump Yard
- Haul Road
- Mine Chute
- Mine Benches

Applicant: Smt. Kanegtu Devi  
 Prop: M/S Bushahr Laghu Udhog  
 Scale of Map = 1:1000  
 Contour Interval = 2 Meter  
 Certified That the Plan is Correct

*[Signature]*

## 2nd YEAR MINE PLANNING



- |  |                      |   |
|--|----------------------|---|
|  | Contour              | A |
|  | Grid                 | P |
|  | Lease Boundary       | S |
|  | Safe Zone            | C |
|  | Quartzite            |   |
|  | Rotational Dump Yard |   |
|  | Haul Road            |   |
|  | Mine Chute           |   |
|  | Mine Benches         |   |

Applicant: Smt. Kanegtu Devi  
Prop: M/S Bushahar Laghu Udhdyog  
Scale of Map = 1:1000  
Contour Interval = 2 Meter  
Certified That the Plan is Correct

patient

