


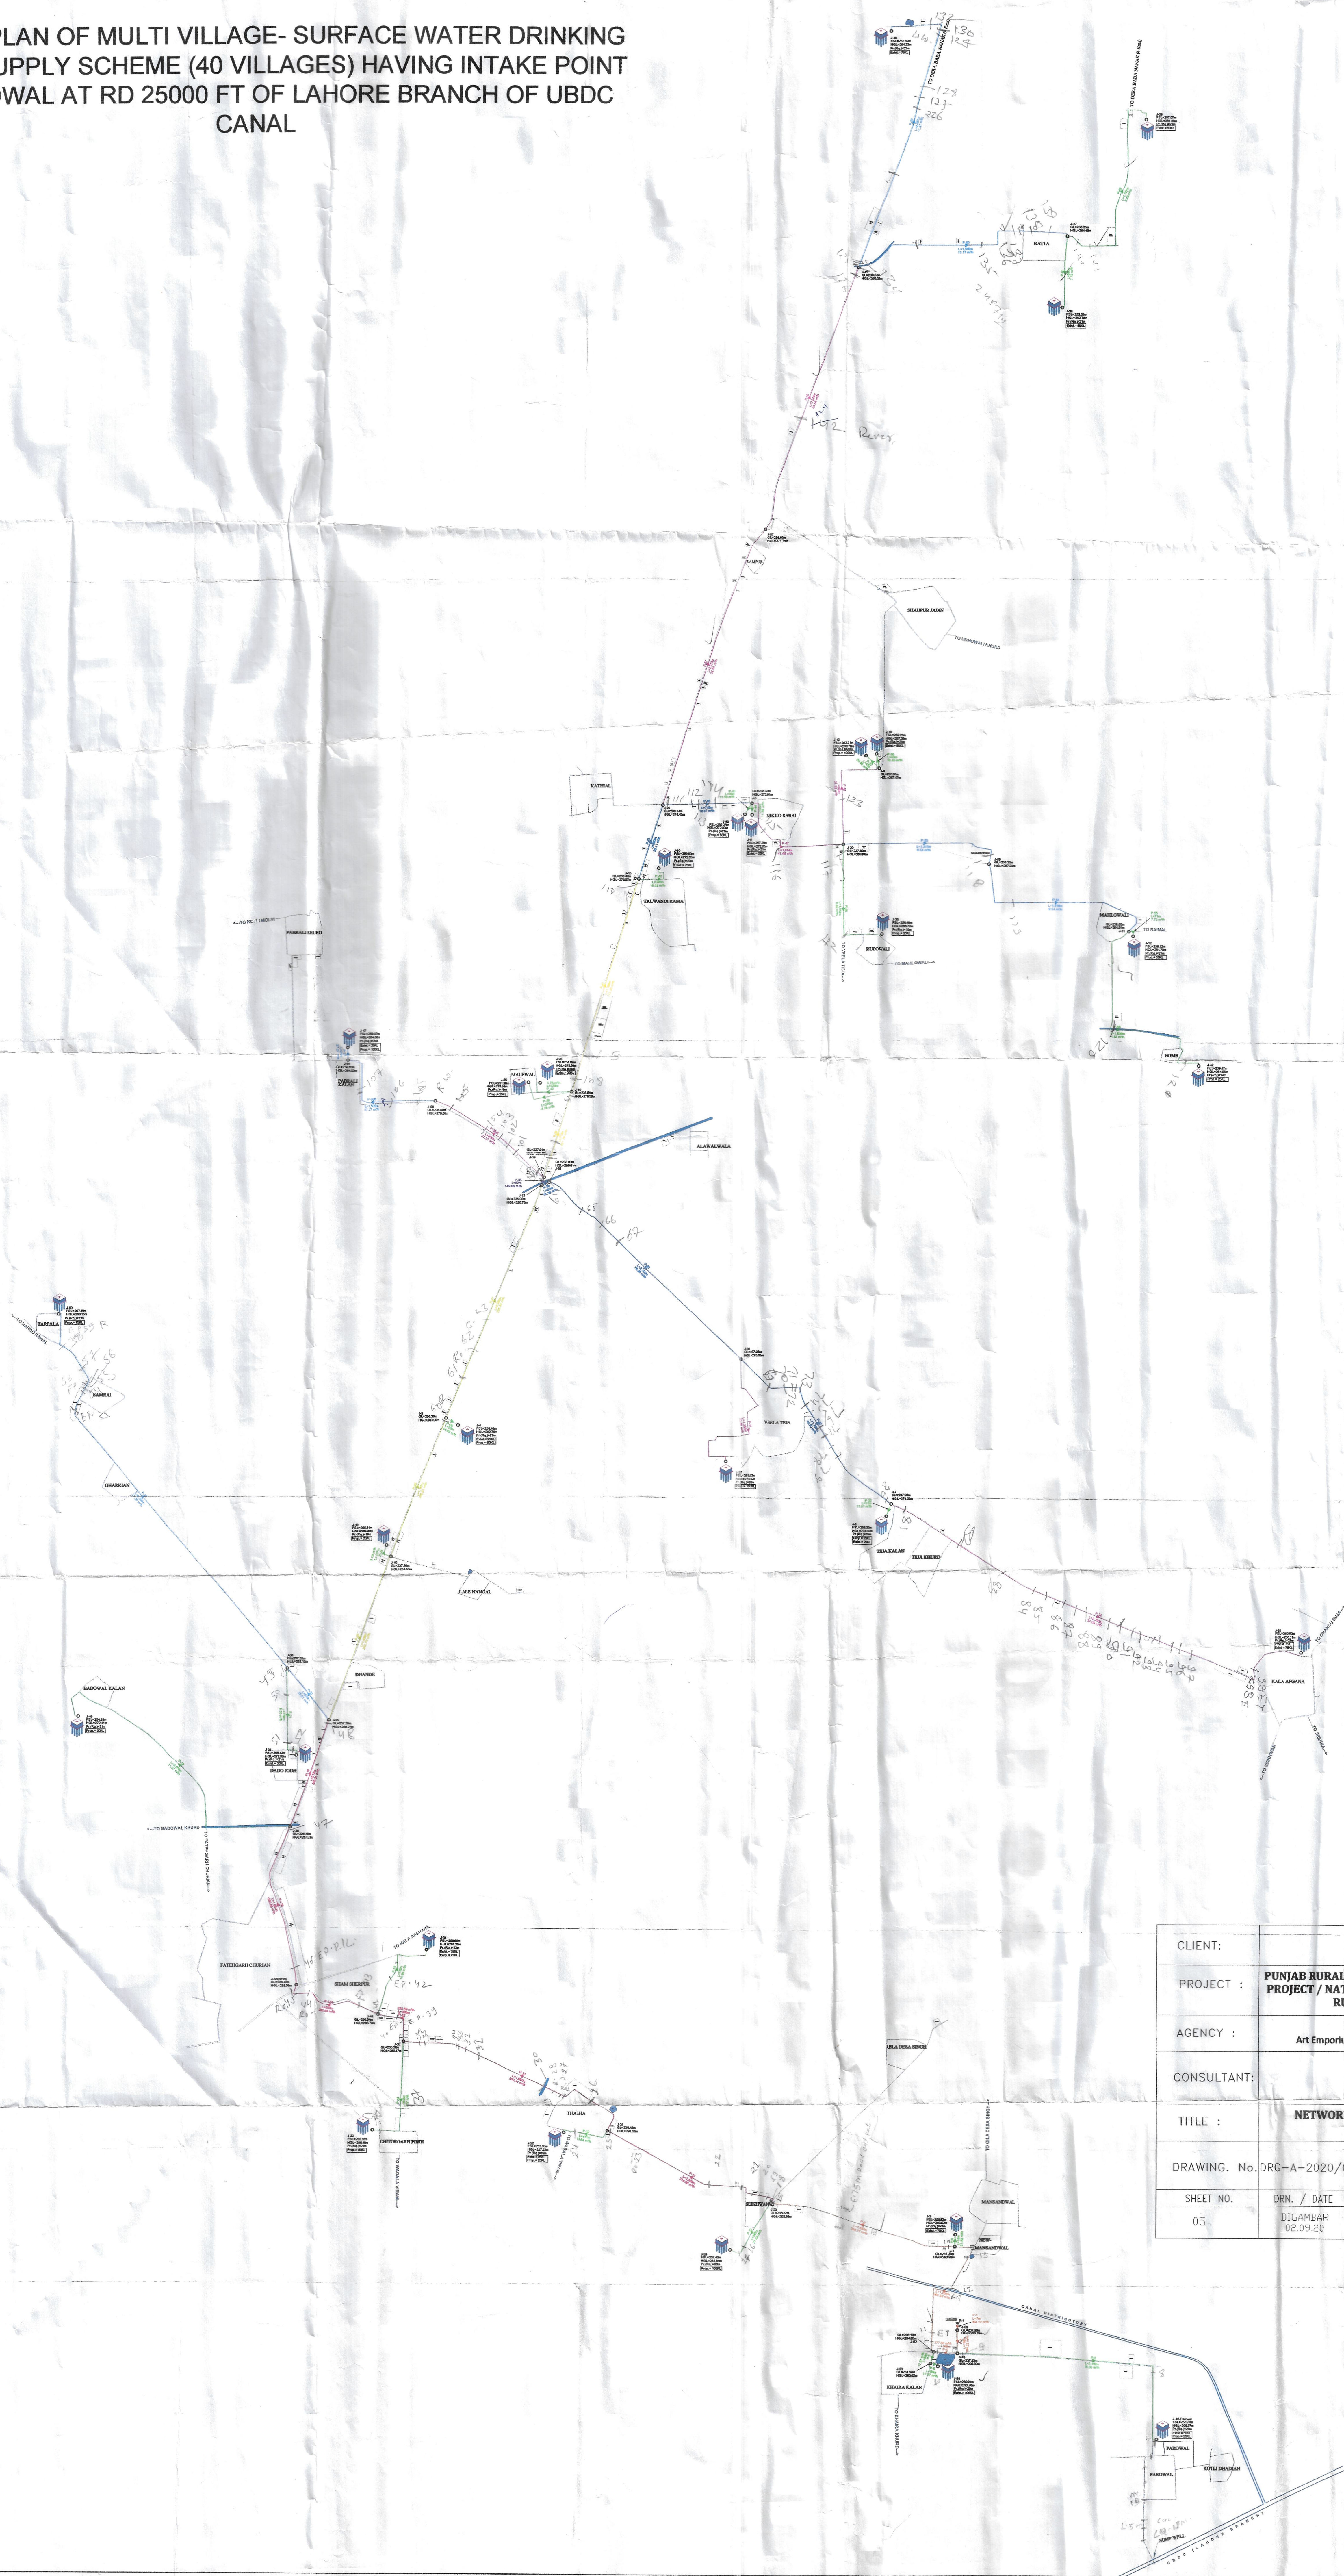

CLIENT :	GOVERNMENT OF PUNJAB				
PROJECT :	PUNJAB RURAL WATER AND SANITATION SECTOR IMPROVEMENT PROJECT / NATIONAL WATER QUALITY SUB-MISSION/NATIONAL RURAL DRINKING WATER PROGRAMME				
AGENCY :	DEVENDRA CONSTRUCTIONS COMPANY Art Emporium, 41-B, Rai Ka Bagh, Jodhpur, Rajasthan , TEL: 09414128780				
CONSULTANT:	AVADH CONSULTANCY SERVICES 28,PHASE- 3, PARASHAK LOK COLONY, DEHRADUN UTTARAKHAND-248171				
TITLE :	NETWORK TRANSMISSION DETAIL OF 9 MLD WTP AT GURDASPUR				
DRAWING. No. DRG-A-2020/08-002	SCALE:		N.T.S.	REV.	SHEET SIZE
	1 OF 1		0	A0	
SHEET NO.	DRN. / DATE	DGN. / DATE	CHKD. / DATE	APPD. / DATE	
05	DIGAMBAR 02.09.20	ULLASH 02.09.20	PRASHODH 02.09.20	SH. S.C. GUPTA 02.09.20	

Legend:

80mm	
100mm	
150mm	
200mm	
250mm	
300mm	
350mm	
400mm	
450mm	

OHSR 

WTP 

PUMP 

Superintending Engineer
Water Supply & Sanitation Circle
Gurdasr, Punjab

Sub Divisional Engineer
W/S and Sanitation Sub Division No. 1
MADURAI

CHECKED & VERIFIED

Department of Civil Engineering
Thapar Institute of Engineering & Technology
Patiala - 147004, Punjab

JARNAIL SINGH
PFS
Forest Officer
Gurdaspur Forest Division
Gurdaspur