



MAP SHOWING DIGITAL MAP OF REQUIRED FOREST LAND COORDINATES WITH PROPOSED BIO-DIESEL PLANT, ALIGNMENT

Full title of the Project : "Construction of Approach Road for Proposed Bio-Diesel Plant, on NH-62 (Old-NH-15)  
Chainage No 209+621 to 209 +671 (RHS) AT Chak 7 BLW, SQ No-55, Killa No 21-25 At Village- Kenchiya, Tehsil-Pilibanga, District Hanumangarh (Rajasthan)  
Proposal No. : FP/RJ/ROAD/46675/2020

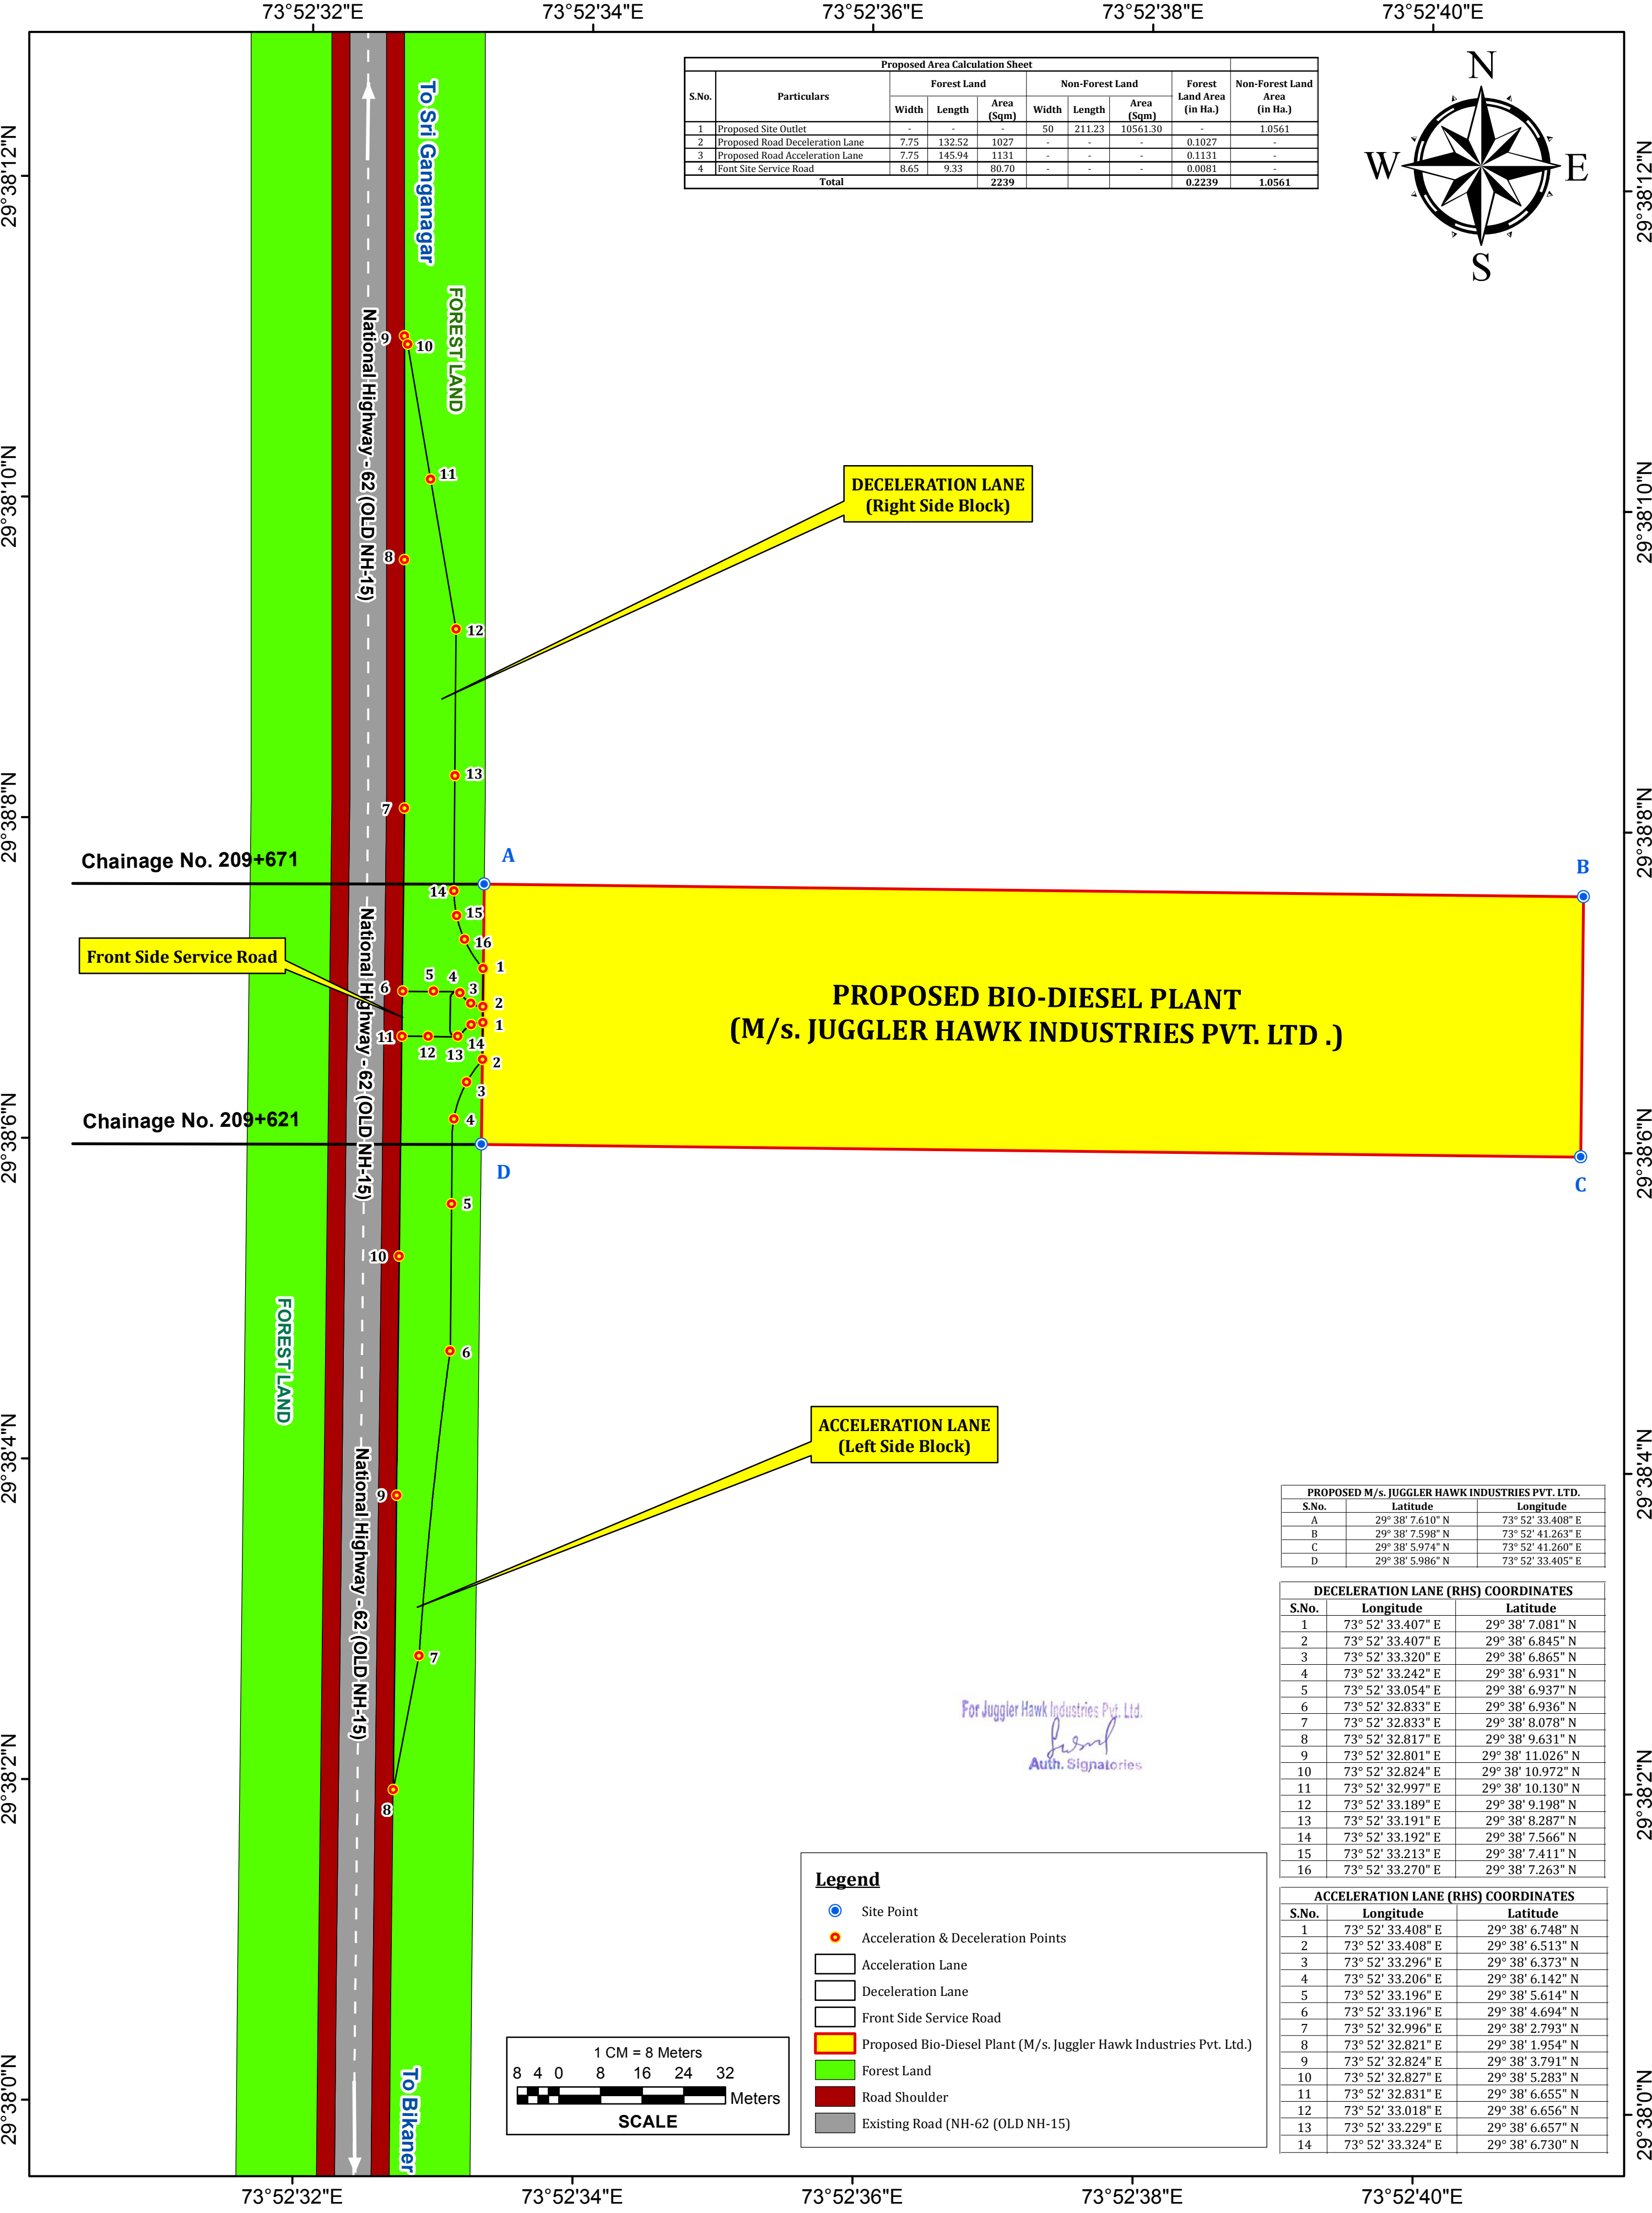

| Proposed Area Calculation Sheet |                                 |             |        |            |                 |        |            |                               |
|---------------------------------|---------------------------------|-------------|--------|------------|-----------------|--------|------------|-------------------------------|
| S.No.                           | Particulars                     | Forest Land |        |            | Non-Forest Land |        |            | Non-Forest Land Area (in Ha.) |
|                                 |                                 | Width       | Length | Area (Sqm) | Width           | Length | Area (Sqm) |                               |
| 1                               | Proposed Site Outlet            | -           | -      | -          | 50              | 211.23 | 10561.30   | -                             |
| 2                               | Proposed Road Deceleration Lane | 7.75        | 132.52 | 1027       | -               | -      | -          | 0.1027                        |
| 3                               | Proposed Road Acceleration Lane | 7.75        | 145.94 | 1131       | -               | -      | -          | 0.1131                        |
| 4                               | Font Site Service Road          | 8.65        | 9.33   | 80.70      | -               | -      | -          | 0.0081                        |
| Total                           |                                 |             |        | 2239       |                 |        |            | 1.0561                        |

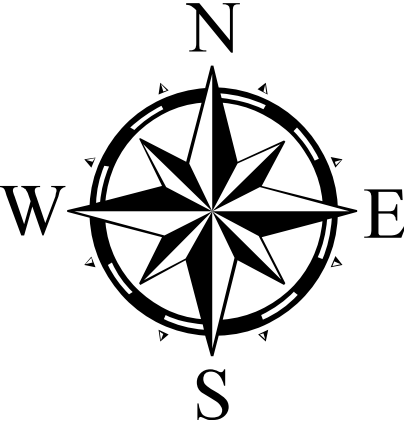

| PROPOSED M/s. JUGGLER HAWK INDUSTRIES PVT. LTD. |                  |                   |
|-------------------------------------------------|------------------|-------------------|
| S.No.                                           | Latitude         | Longitude         |
| A                                               | 29° 38' 7.610" N | 73° 52' 33.408" E |
| B                                               | 29° 38' 7.598" N | 73° 52' 41.263" E |
| C                                               | 29° 38' 5.974" N | 73° 52' 41.260" E |
| D                                               | 29° 38' 5.986" N | 73° 52' 33.405" E |

| DECELERATION LANE (RHS) COORDINATES |                   |                   |
|-------------------------------------|-------------------|-------------------|
| S.No.                               | Longitude         | Latitude          |
| 1                                   | 73° 52' 33.407" E | 29° 38' 7.081" N  |
| 2                                   | 73° 52' 33.407" E | 29° 38' 6.845" N  |
| 3                                   | 73° 52' 33.320" E | 29° 38' 6.865" N  |
| 4                                   | 73° 52' 33.242" E | 29° 38' 6.931" N  |
| 5                                   | 73° 52' 33.054" E | 29° 38' 6.937" N  |
| 6                                   | 73° 52' 32.833" E | 29° 38' 6.936" N  |
| 7                                   | 73° 52' 32.833" E | 29° 38' 8.078" N  |
| 8                                   | 73° 52' 32.817" E | 29° 38' 9.631" N  |
| 9                                   | 73° 52' 32.801" E | 29° 38' 11.026" N |
| 10                                  | 73° 52' 32.824" E | 29° 38' 10.972" N |
| 11                                  | 73° 52' 32.997" E | 29° 38' 10.130" N |
| 12                                  | 73° 52' 33.189" E | 29° 38' 9.198" N  |
| 13                                  | 73° 52' 33.191" E | 29° 38' 8.287" N  |
| 14                                  | 73° 52' 33.192" E | 29° 38' 7.566" N  |
| 15                                  | 73° 52' 33.213" E | 29° 38' 7.411" N  |
| 16                                  | 73° 52' 33.270" E | 29° 38' 7.263" N  |

| ACCELERATION LANE (RHS) COORDINATES |                   |                  |
|-------------------------------------|-------------------|------------------|
| S.No.                               | Longitude         | Latitude         |
| 1                                   | 73° 52' 33.408" E | 29° 38' 6.748" N |
| 2                                   | 73° 52' 33.408" E | 29° 38' 6.513" N |
| 3                                   | 73° 52' 33.296" E | 29° 38' 6.373" N |
| 4                                   | 73° 52' 33.206" E | 29° 38' 6.142" N |
| 5                                   | 73° 52' 33.196" E | 29° 38' 5.614" N |
| 6                                   | 73° 52' 33.196" E | 29° 38' 4.694" N |
| 7                                   | 73° 52' 32.996" E | 29° 38' 2.793" N |
| 8                                   | 73° 52' 32.821" E | 29° 38' 1.954" N |
| 9                                   | 73° 52' 32.824" E | 29° 38' 3.791" N |
| 10                                  | 73° 52' 32.827" E | 29° 38' 5.283" N |
| 11                                  | 73° 52' 32.831" E | 29° 38' 6.655" N |
| 12                                  | 73° 52' 33.018" E | 29° 38' 6.656" N |
| 13                                  | 73° 52' 33.229" E | 29° 38' 6.657" N |
| 14                                  | 73° 52' 33.324" E | 29° 38' 6.730" N |

For Juggler Hawk Industries Pvt. Ltd.  
*[Signature]*  
Auth. Signatories

Legend

- Site Point
- Acceleration & Deceleration Points
- Acceleration Lane
- Deceleration Lane
- Front Side Service Road
- Proposed Bio-Diesel Plant (M/s. Juggler Hawk Industries Pvt. Ltd.)
- Forest Land
- Road Shoulder
- Existing Road (NH-62 (OLD NH-15))

