




DELHI

KATRA



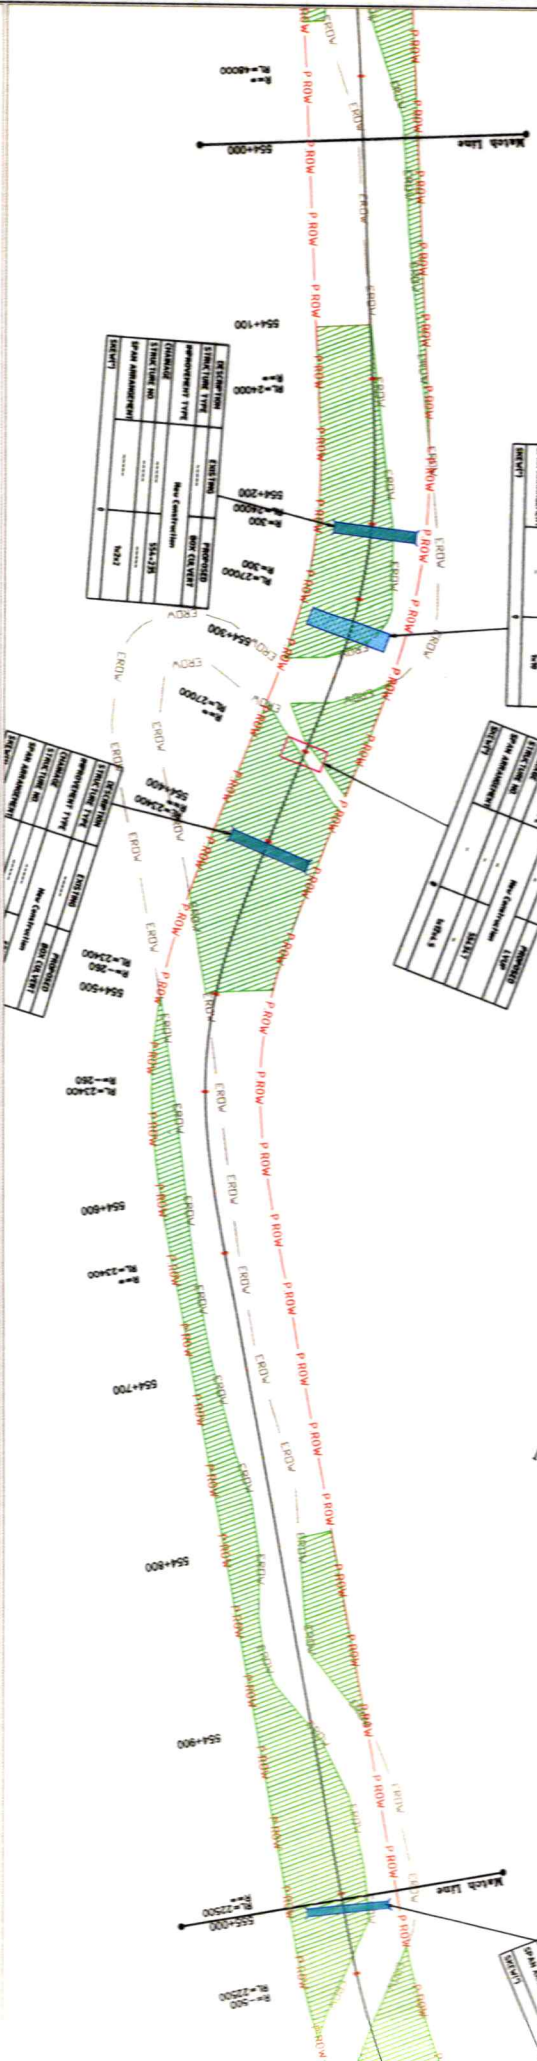

LEGEND:

CLIENT:

NATIONAL HIGHWAYS AUTHORITY OF INDIA
Ministry of Road Transport & Highways
G-1 & G, Sector-10, New Delhi-110015

DESIGN CONSULTANT:

FEEDBACK INFRA
Feedback Infrastructure




PROJECT:


REV: 0
SHEET: 0

DELHI

KATRA

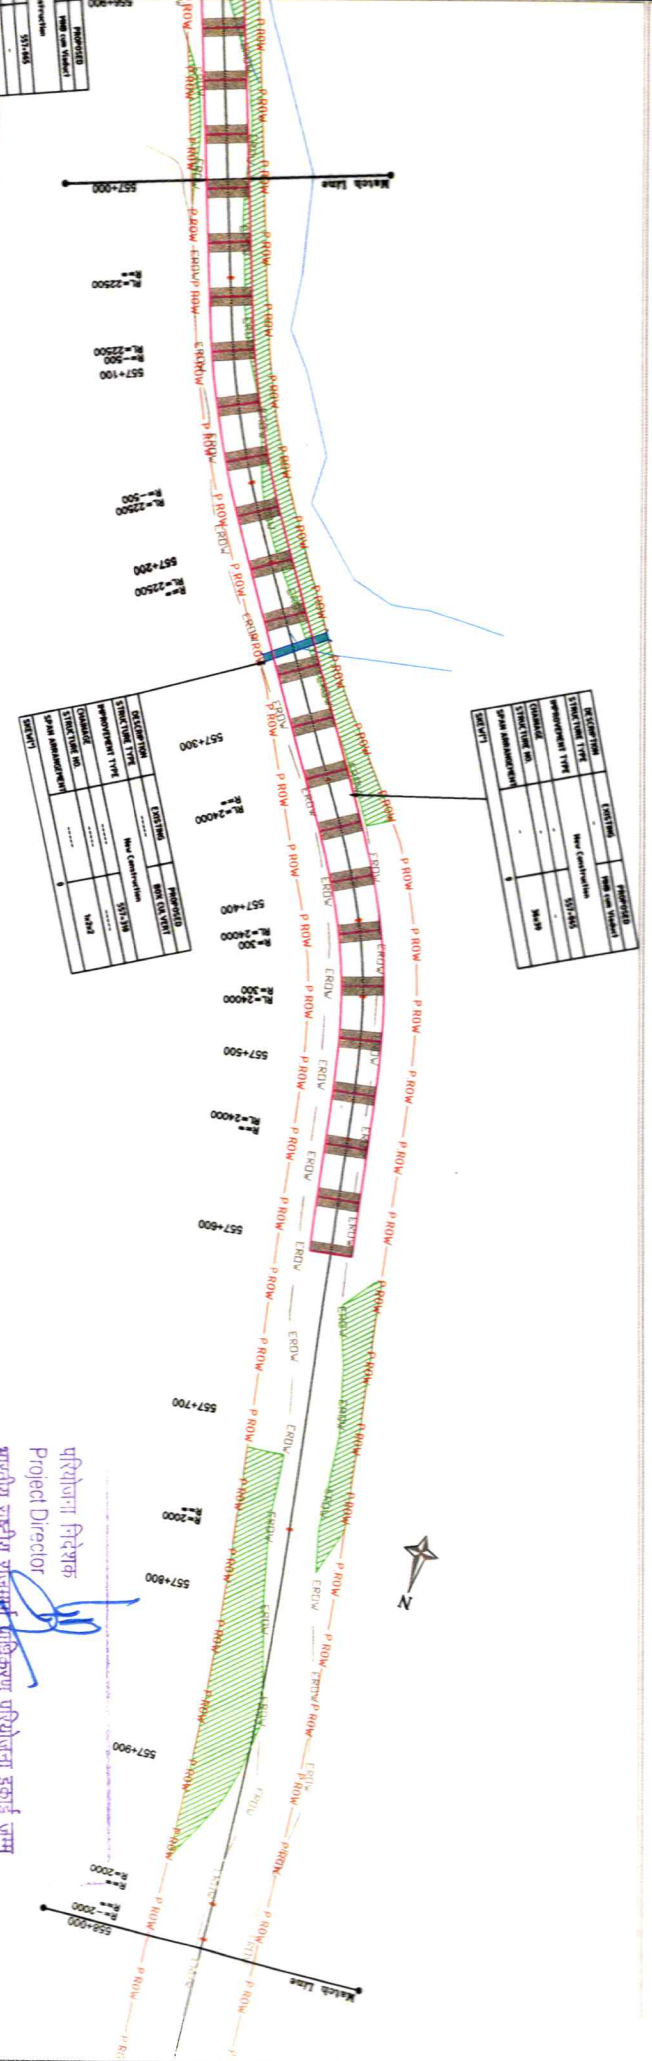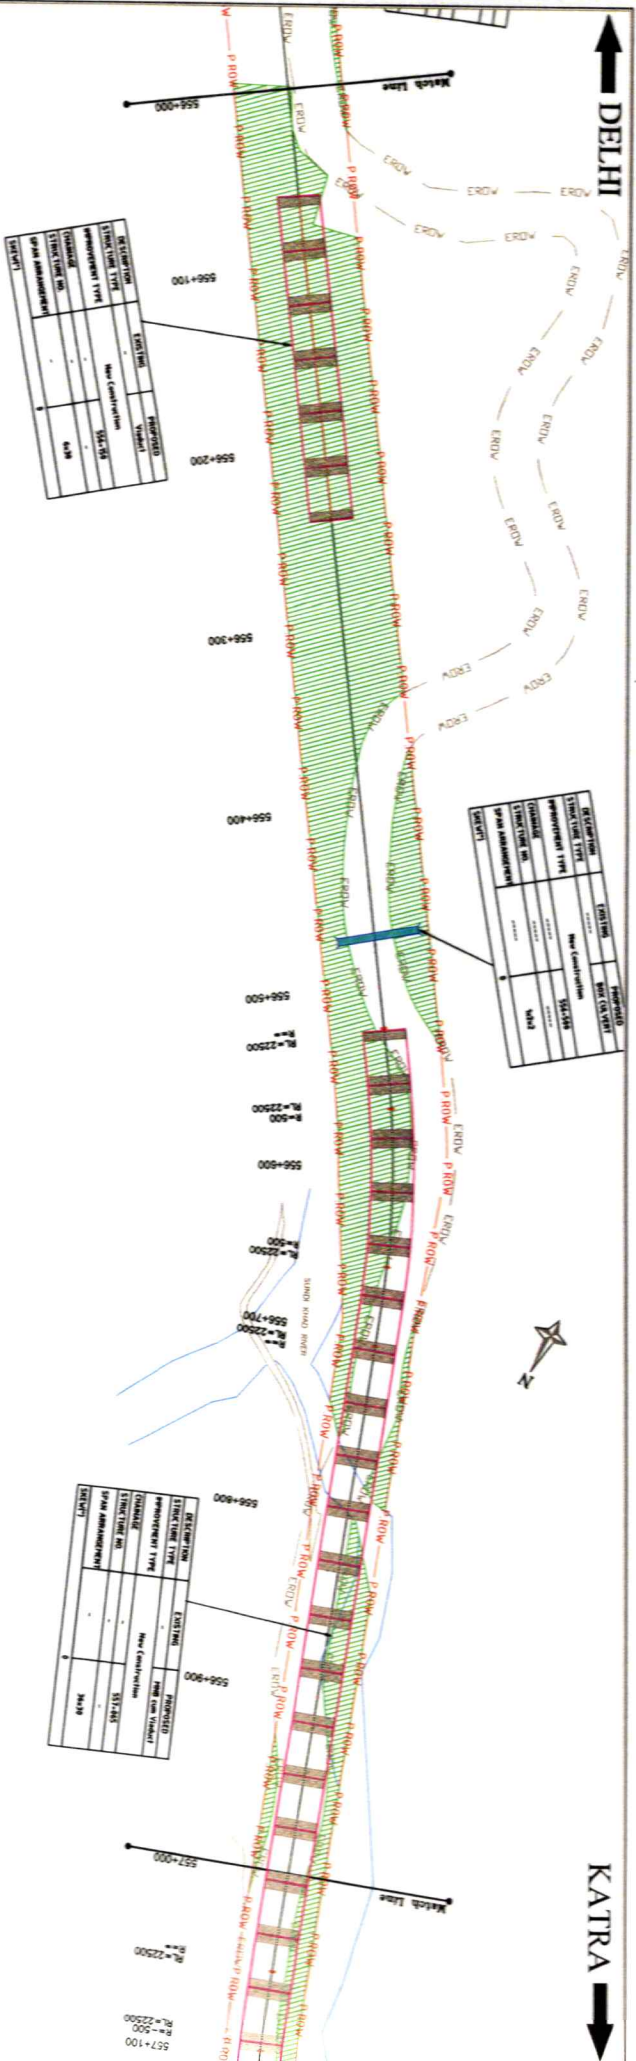

REV	DATE	DESCRIPTION OF REVISIONS	BY

LEGEND
Proposed Center Line
Proposed ROW
Existing ROW
Proposed Viaduct
Pier Area
Major & Minor Bridges
District Boundary
Proposed Division of Forest Land

CLIENT
NATIONAL HIGHWAYS AUTHORITY OF INDIA Ministry of Road Transport & Highways G-5 & 6, Sector - 10, New Delhi - 110075

DESIGN CONSULTANT

DESIGN
Drawn By: [Signature]
Checked By: [Signature]
Approved By: [Signature]
DATE: Sep. 2021


PROJECT
Development of Jamuna Section from Km. 515+000 to Km. 566+433 of Delhi Amritsar-Katra Expressway
Sheet No. ETL-0001/42/11W/SP-23

REVISION


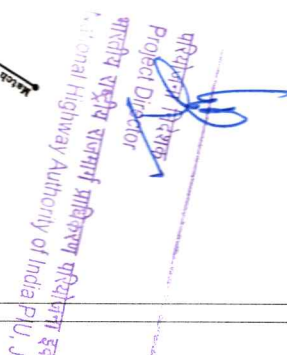[illegible][illegible]

DELHI

KATRA

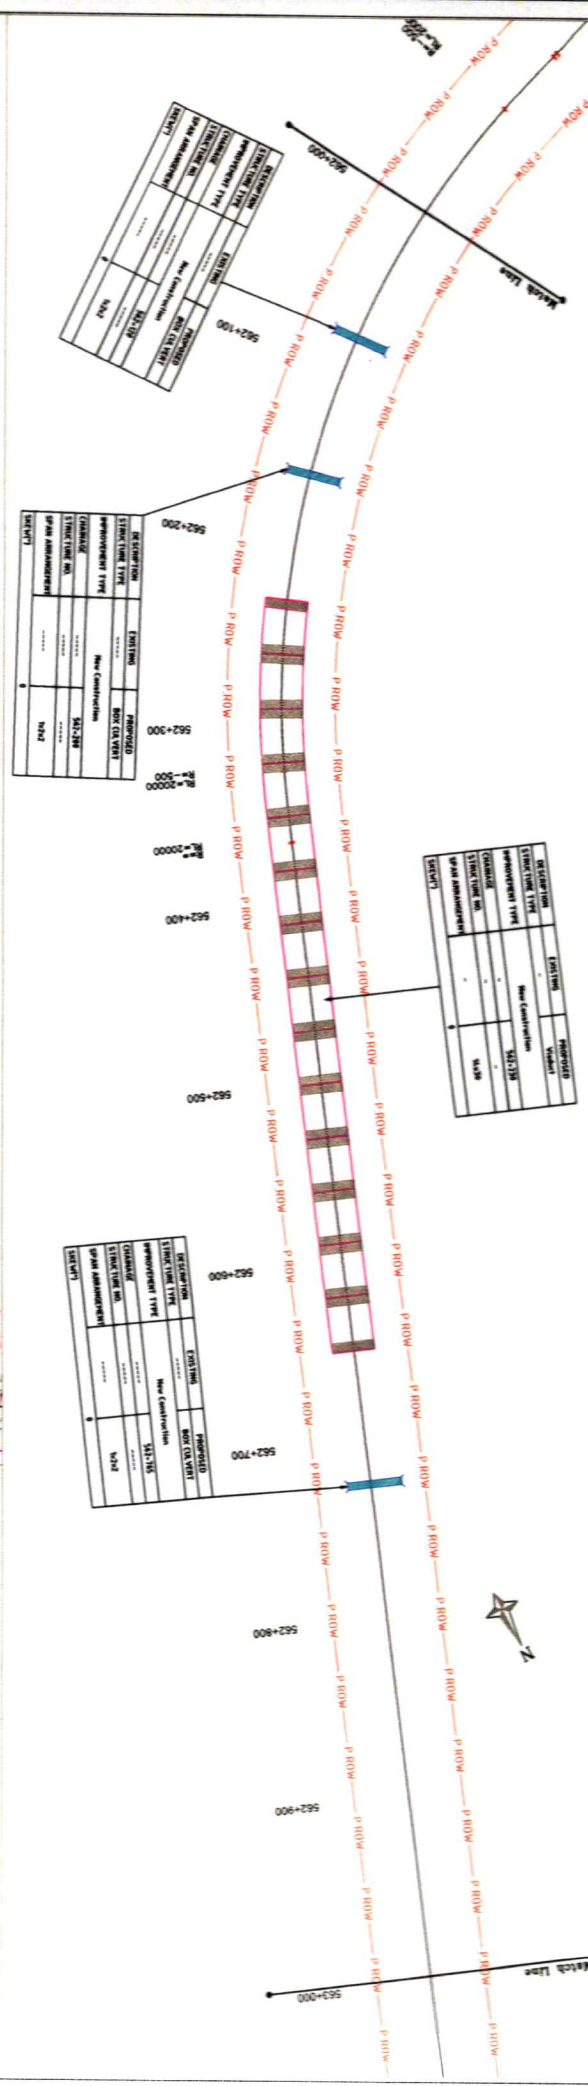



LEGEND :

- Proposed Center Line
- Proposed ROW
- Existing ROW
- Proposed Viaduct
- Pier Area
- Challenger Boundary
- Major & Minor Bridges
- Forest Land

CLIENT :



NATIONAL HIGHWAY AUTHORITY OF INDIA
Ministry of Road Transport & Highways
G-2 & 3, Sector - 10, New Delhi - 110075

DESIGN CONSULTANT :

FEEDBACK INFRA
Project Number: FPI-00001427/11W/SP-26

DESIGNED BY :

DATE: Sep. 2021



PROJECT :

Development of Jammu Section from Km. 515+000 to Km. 566+433 of Delhi Amritsar-Katra Expressway

FROM :

From CH-563+000 To CH-564+000












DELHI

KATRA

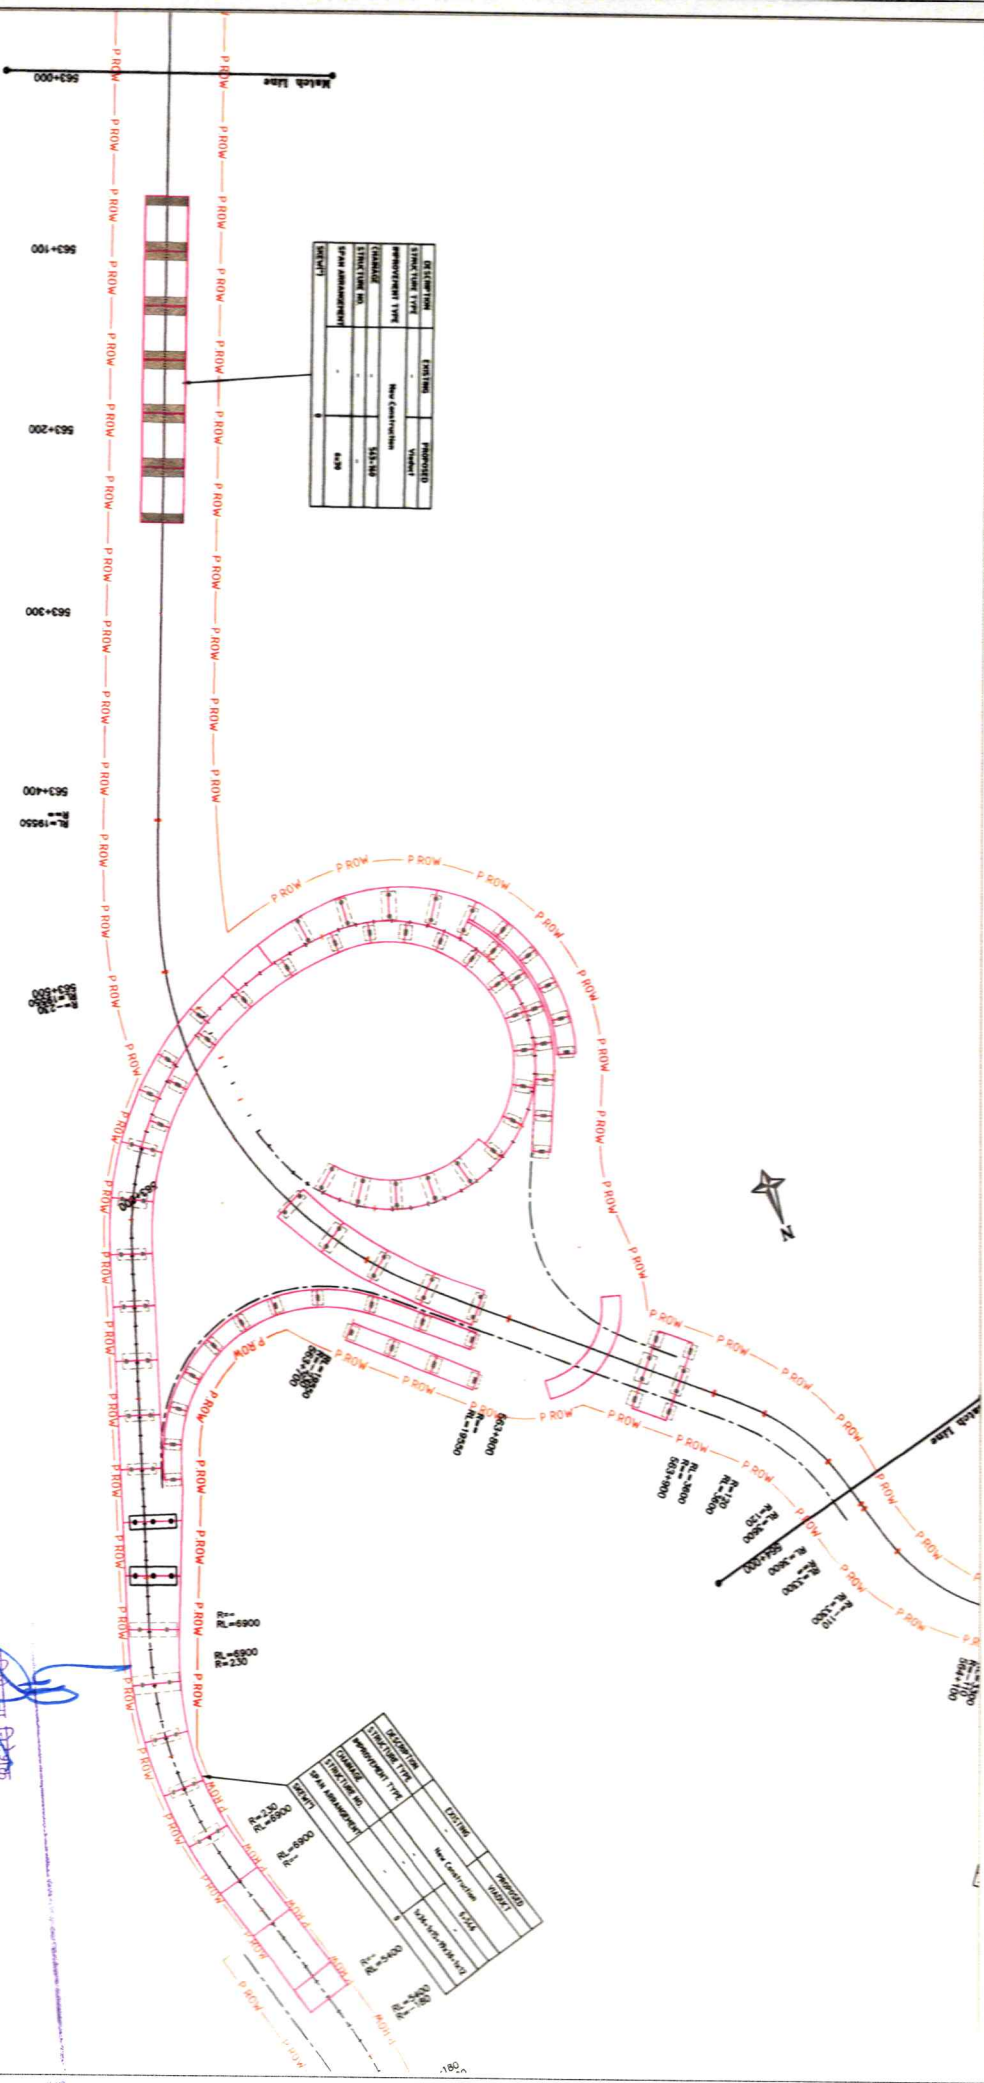



LEGEND:

- Proposed Center Line
- Proposed ROW
- Existing ROW
- Proposed Viaduct
- Pier Area
- Major & Minor Bridge
- Proposed Drainage
- Proposed Land

CLIENT:

(Ministry of Road Transport & Highways)
G-2 & 3, Sector - 10 New Delhi - 110075

DESIGN CONSULTANT:


FEEDBACK INFRA

DESIGN BY:

DESIGN BY:
 CHECKED BY:
 APPROVED BY:
 DATE:
 SCALE: 1:2000


STATUS:


STATUS:
 PROJECT:
 TITLE:
 DMD NO: FPL-00001427/HW/SP-27
 BEY:
 DATE: 01/07/20

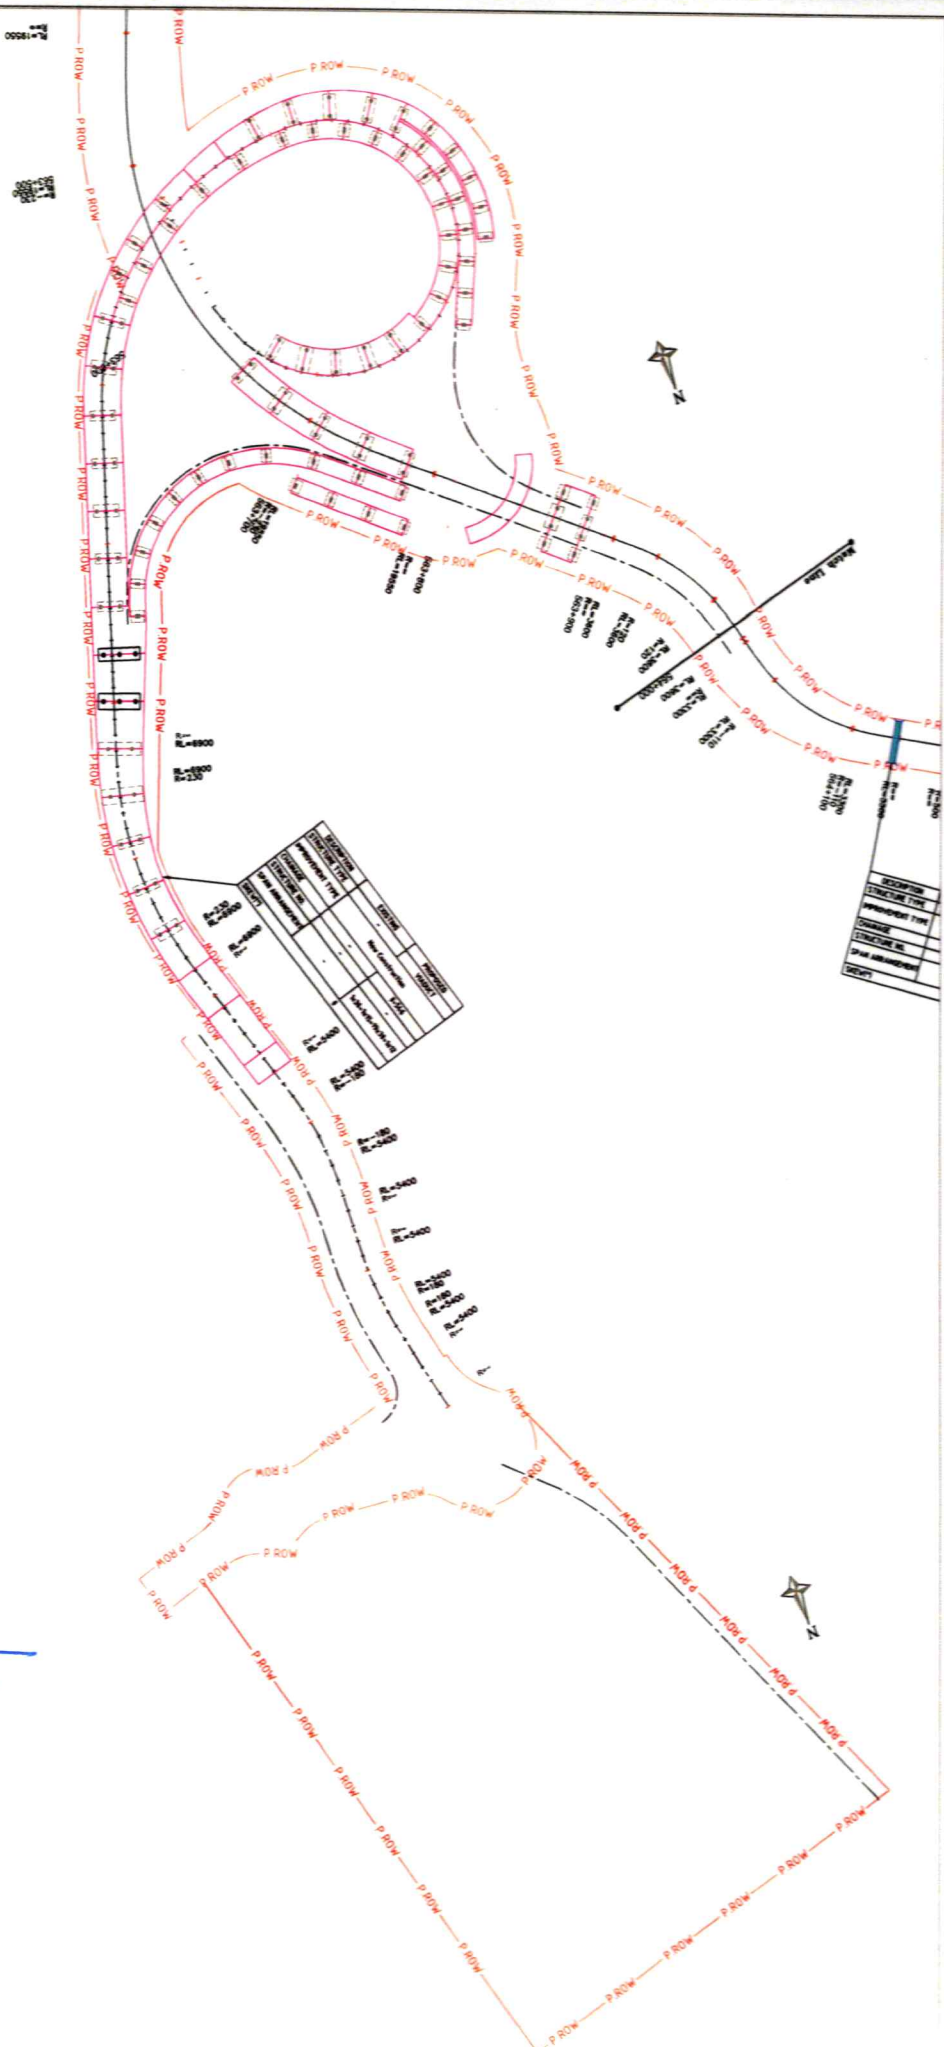

परियोजना/निदेशक
Project Director
राष्ट्रीय राजमार्ग प्राधिकरण परियोजना इकाई जम्मू
National Highway Authority of India P.U., Jammu

[illegible]

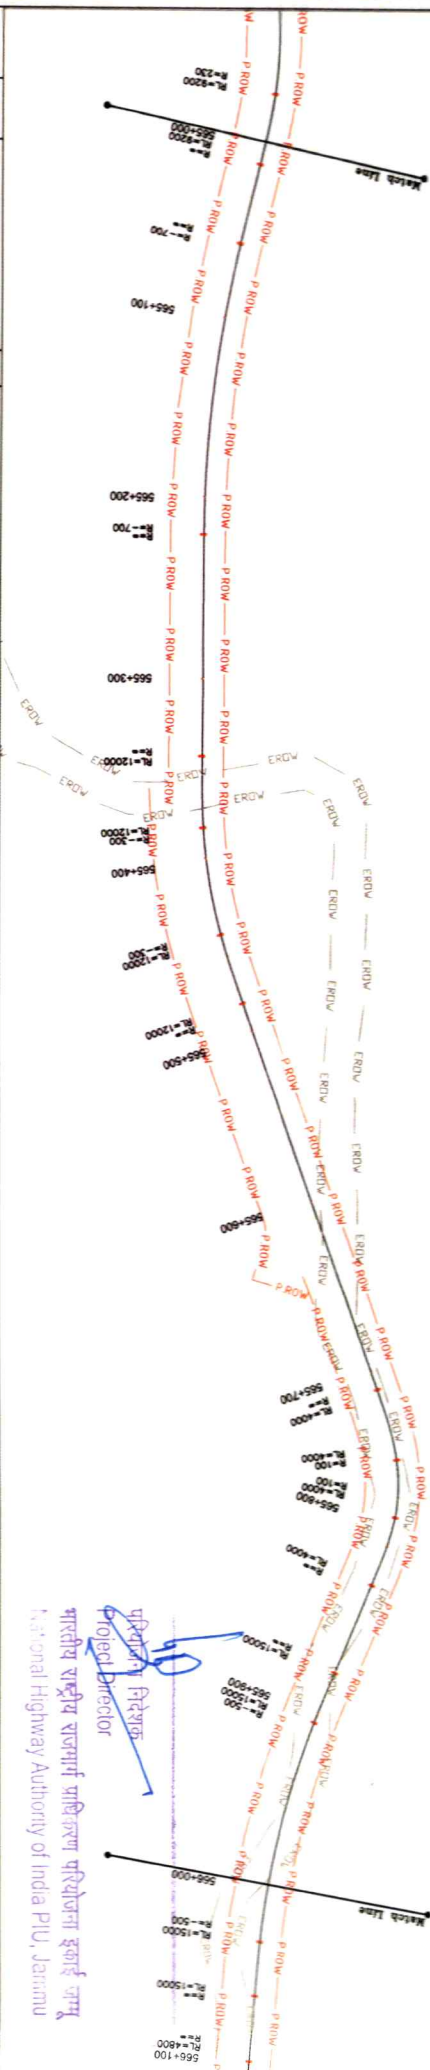[illegible]

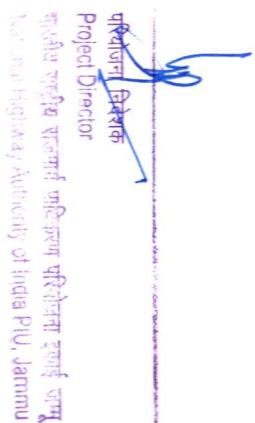

