


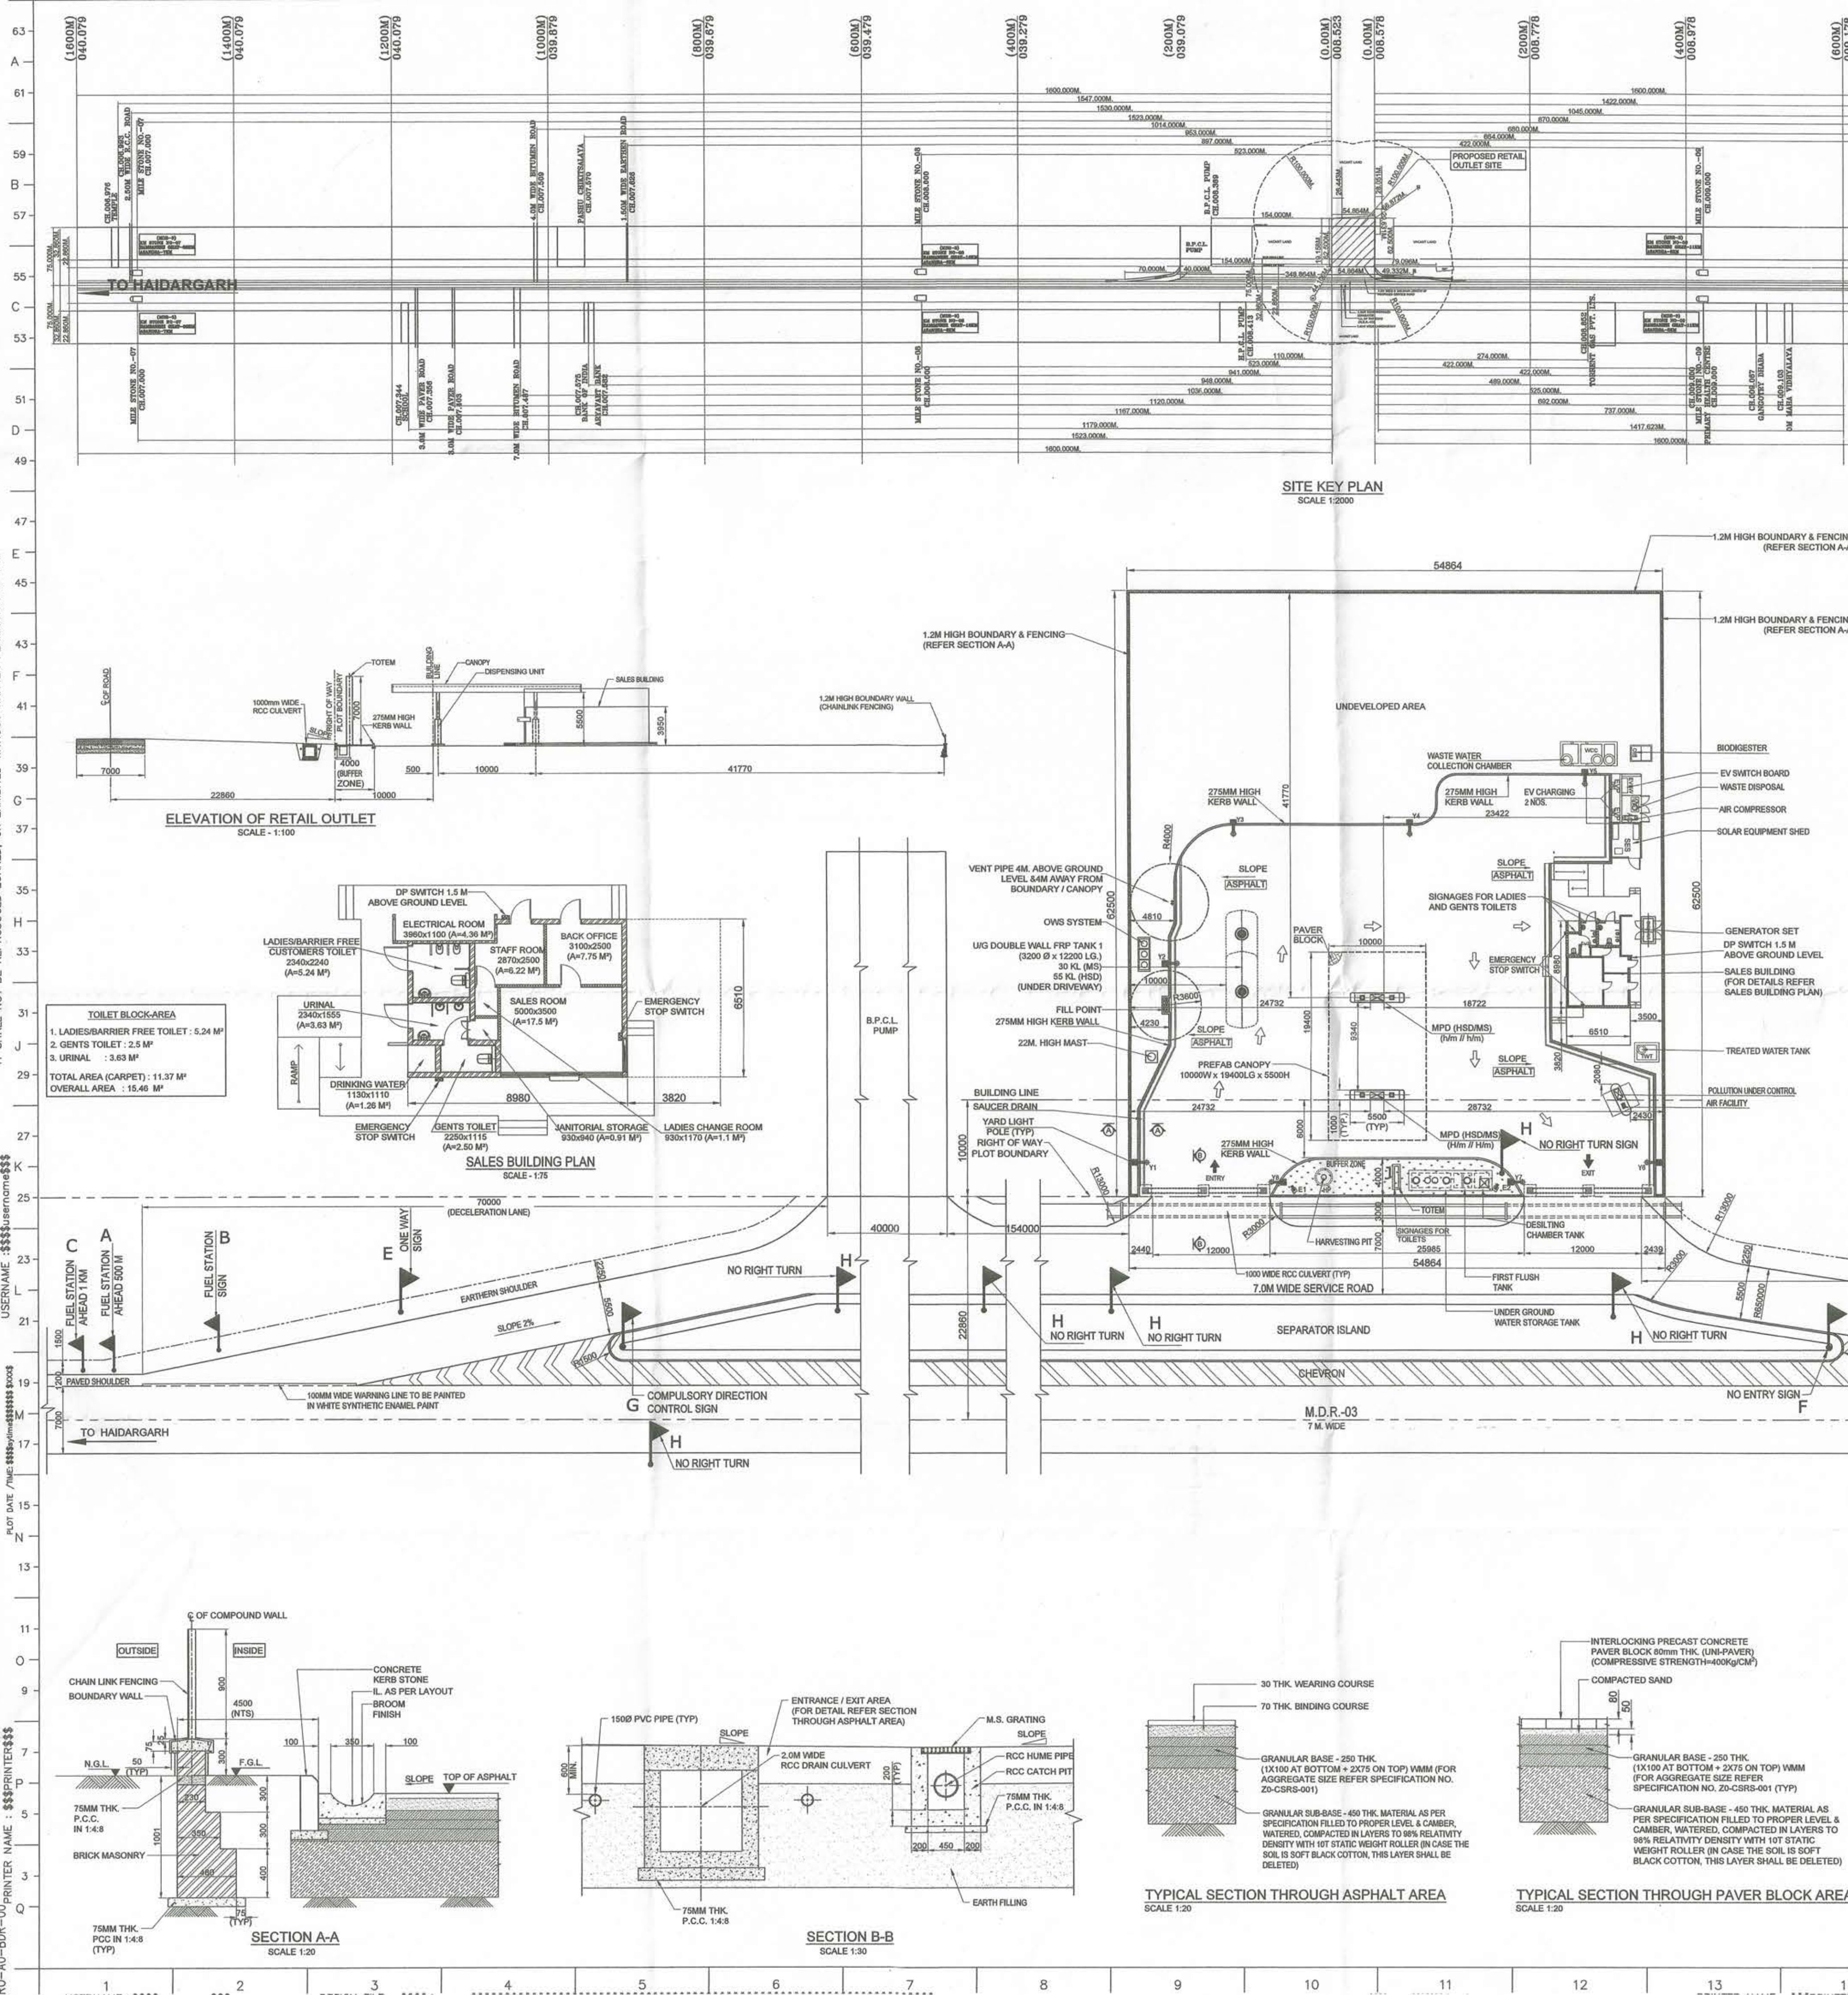

246 ~~XXXX~~
सहायक अभियन्ता
प्रांतीय खण्ड, लोअरमिडि
बाराबंकी

GENERAL NOTES :-

1. ALL DIMENSIONS ARE IN MM AND LEVELS IN METRES UNLESS OTHERWISE STATED
2. NO SMOKING SIGN SHALL BE DISPLAYED AT PROMINENT LOCATION.
3. THE LICENSED PREMISES SHALL BE USED ONLY FOR THE PURPOSE FOR WHICH IT IS LICENSED FOR.
4. IN THE BUFFER ZONE NO HEDGE AND PLANT SHALL BE TALLER THAN 0.6M.
5. CERTIFIED THAT ALL APPLICABLE NORMS AND REQUIREMENTS AS PER IRC-1983 (WITH LATEST AMENDMENT) WILL BE COMPLIED WITH.
6. GROUND WATER RECHARGING SYSTEM IS TO BE IMPLEMENTED AT SITE IN CASE IF UNDER DRAINS UP TO NATURAL COURSE OR NEARBY CULVERT IS NOT AVAILABLE.

SPECIAL NOTES FOR EV CHARGING :-

1. APPROVED TYPE HYDROCARBON DETECTORS SHALL BE PROVIDED TO CUT OFF POWER SUPPLY IN CASE HYDROCARBON VAPORS ARE DETECTED IN THE VICINITY OF THE FACILITY.
2. THE VEHICLE (S) UNDER ELECTRICAL CHARGING SHALL BE KEPT IN DRIVE OUT POSITION.
3. THE CHARGING OPERATION SHALL BE CARRIED OUT UNDER DIRECT SUPERVISION OF SKILLED & TRAINED PERSONNEL AND WHILE CHARGING THE VEHICLE (S) & CHARGING UNIT (S) SHALL NOT BE LEFT UNATTENDED.
4. IN THE CHARGING BAY ADDITIONAL VEHICLE(S) SHALL NOT PARKED WAITING FOR THE NEXT TURN OF CHARGING.
5. ADEQUATE & DEDICATED PREFIGHTING FACILITIES SHALL BE PROVIDED AT ELECTRICAL CHARGING POINTS.
6. ALL THE SERVICE STATION STAFF / OPERATOR SHALL ALSO BE GIVEN SAFETY TRAINING

ABBREVIATIONS :-

FLG	- FINISHED GROUND LEVEL
NGL	- NATURAL GROUND LEVEL
RCC	- REINFORCED CEMENT CONCRETE
POC	- PLAIN CEMENT CONCRETE
ENT / EX	- ENTRY / EXIT SIGN
Y	- YARD LIGHT POLE
HDPE	- HIGH-DENSITY POLYETHYLENE
DW / SW	- DOUBLE WALL / SINGLE WALL
OWS	- OIL WATER SEPARATOR
FRP	- FIBREGLASS REINFORCED PLASTIC
RO	- RETAIL OUTLET
CCTV	- CLOSED CIRCUIT TELEVISION
EV	- ELECTRIC VEHICLE

FUEL DISPENSER TYPES :-


H - DIESEL (LCVS) 80 L/MIN.
h - DIESEL (CARS & LCVS) 40 L/MIN.
m - MOTOR SPIRIT (UNLEADED) 40 L/MIN.
p - PREMIUM MOTOR SPIRIT 40 L/MIN.
MPD - MULTI PRODUCT DISPENSER

FLOORING LEGEND :-

 - GREEN BELT

 - INTERLOCKING PAVER BLOCK

AREA OF TOTAL PLOT : 3437.50 sqm.
AREA OF SALES BUILDING : 59.00 sqm
AREA OF PREFAB CANOPY : 194.00 sqm

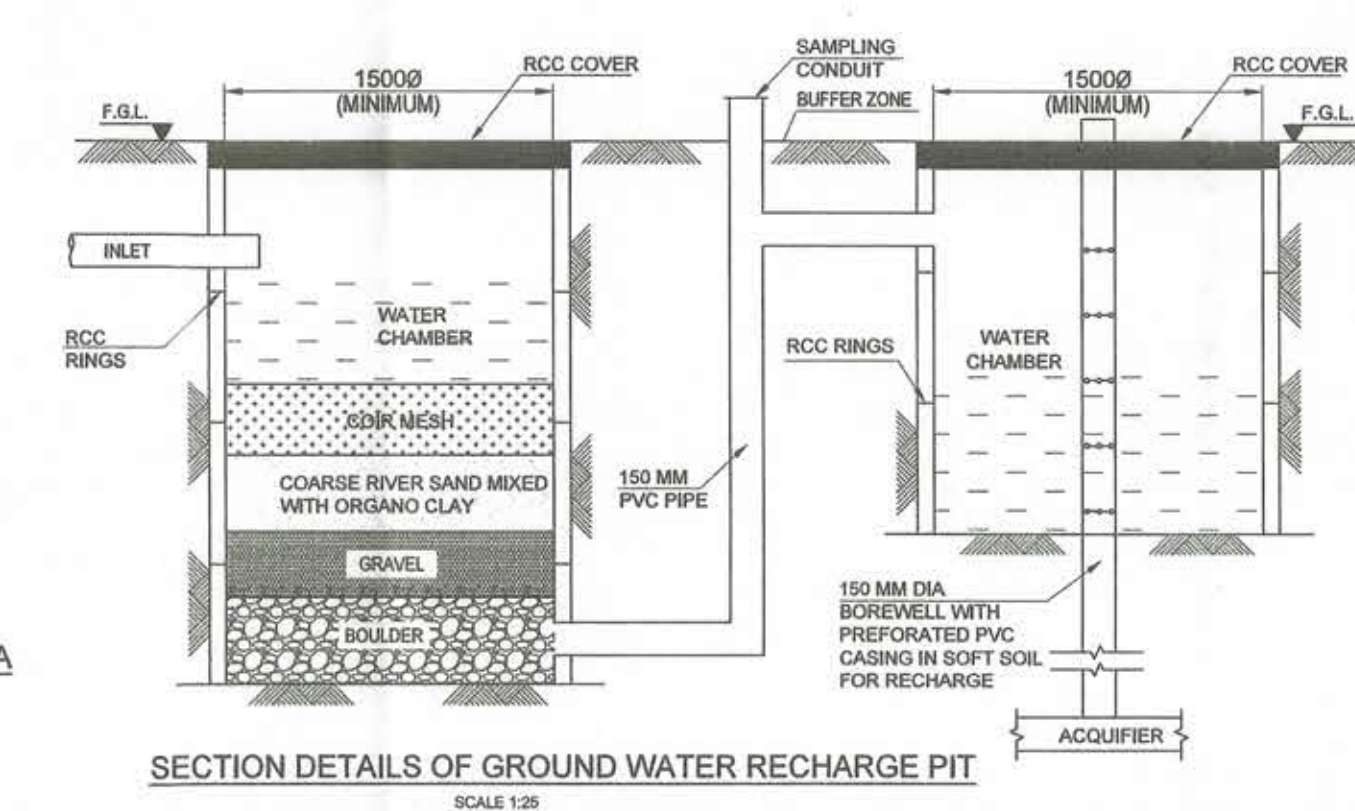

14.08.2018	ISSUED FOR NHAI APPROVAL		IFA	HK	SC	AMT
REV.	DATE	REVISION DESCRIPTION	STATUS	BY	CHECK BY	APPR BY
RELANCE ENGINEERING GROUP 						
 			Reliance BP Mobility Limited Reliance BP Mobility Limited			
PROJECT TITLE :			<i>Authorised Signatory</i>			
RETAIL OUTLET - PHASE IV						
RETAIL OUTLET : UEF223 (RAMSANEHI GHAT)						
AT DAD / SURVEY NO. : 08921-22			ON : 18/08/18		NEAR MILE/KM STONE : 9	
VILLAGE : BHIHAPPUR			TALUKA : TIVOLI		RAMSANEHI GHAT	
DISTRICT : BARABANKI			STATE : UTTAR PRADESH			
DRAWING TITLE :						
LAYOUT OF RETAIL OUTLET						
JOB NO		DRAWING NUMBER				REV.
82111						
SUB JOB NO		UEF223-D7-F00-P3-5304-00				00
Modo						
SCALE= 1:250 FILE NO :- UEF223-D7-F00-P3-5304-00 DWP :-						
19		20		21		