
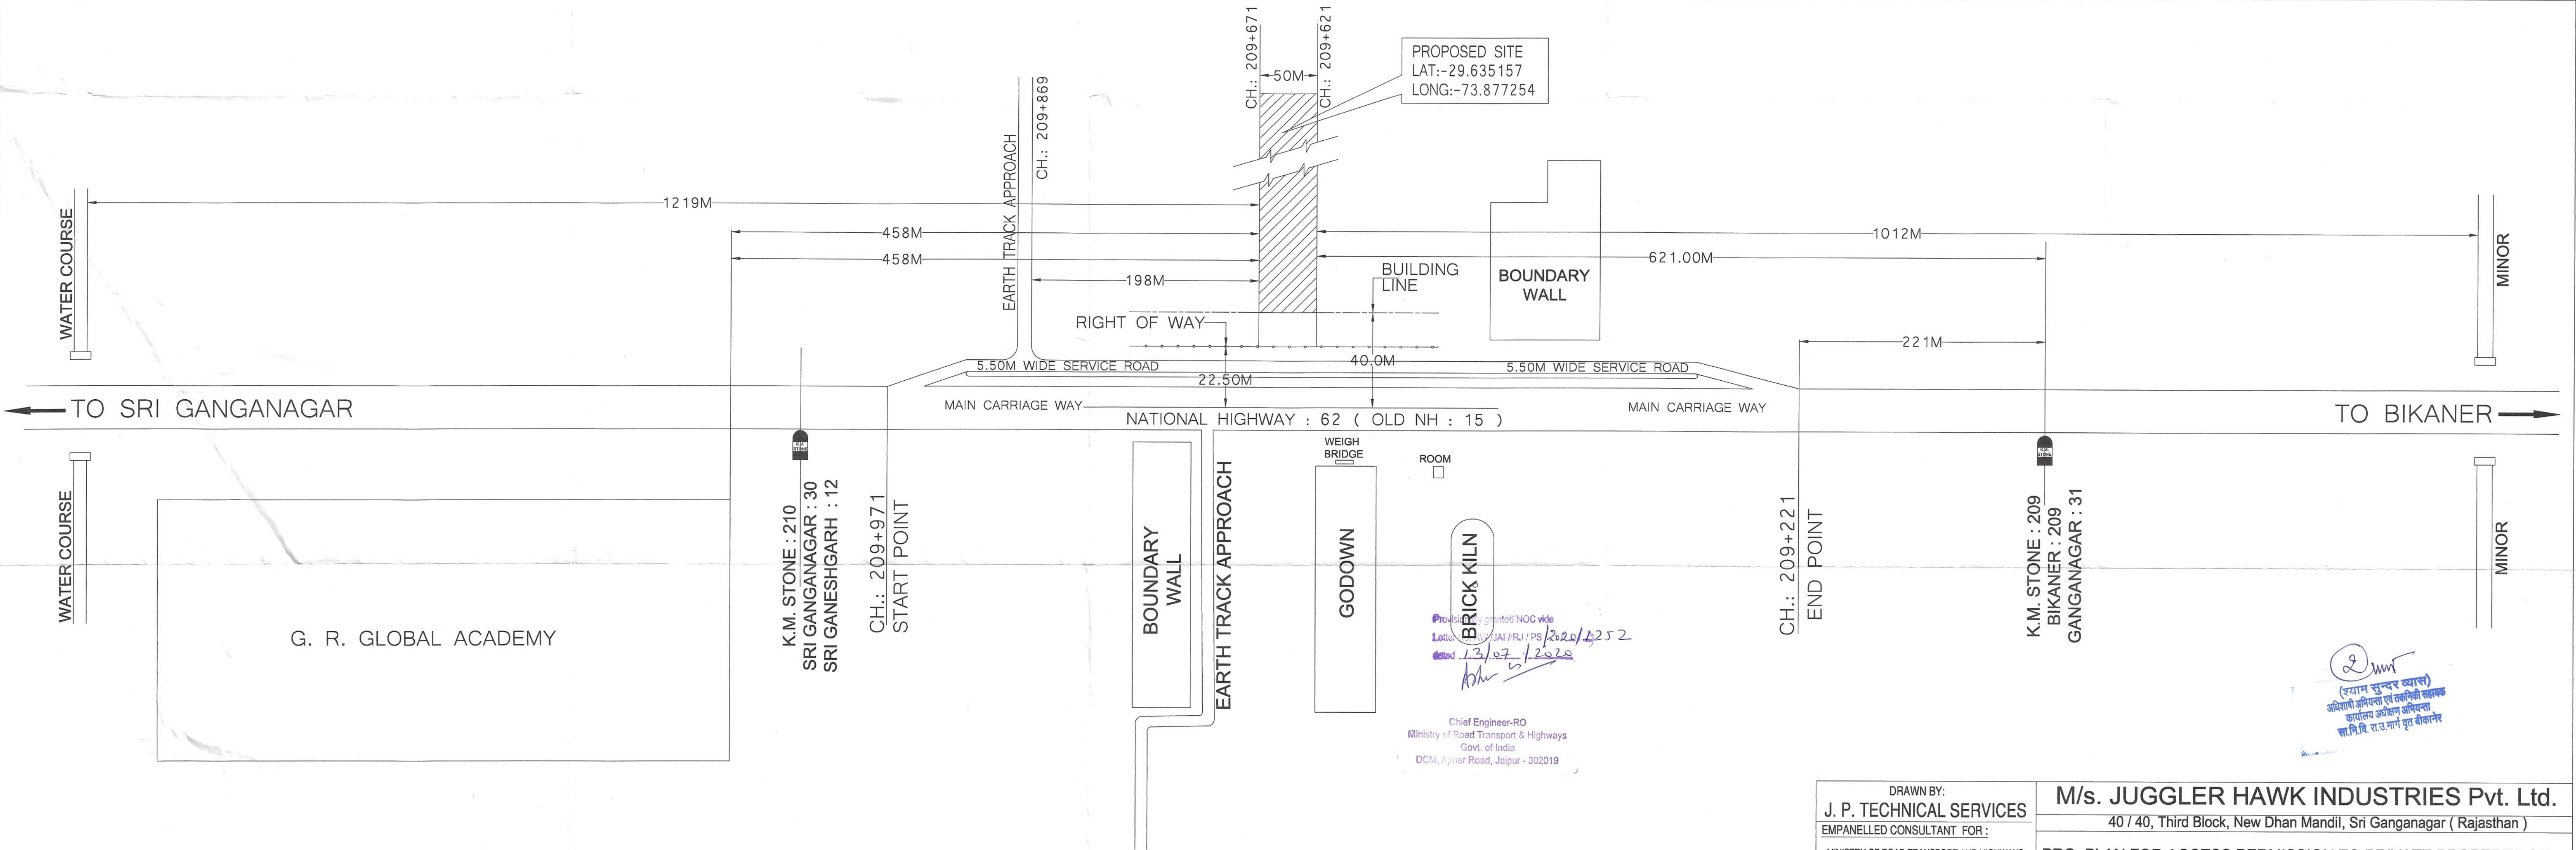


: LOCATION DETAILS :		NOTE FOR GENERAL SITING:-	
CHAK : 7 BLW, SQ. No.: 55		1.	ACCESS ROAD SHOULD HAVE MIN. PAVEMENT OF 150 MM GSB, WMM 225MM, 50 MM BM AND 25 MM BC.
KILLA NO. : 21 - 25		1.	ALL PAVEMENT MARKINGS SHOULD BE AS PER IRC: 35 - 1997.
VILLAGE : KENCHIYA		3.	ALL TRAFFIC SIGNS SHOULD BE AS PER IRC: 67 - 2001 AND IRC: SP - 55 - 2001 IN CASE OF A FUEL STATION LOCATED ON THE OTHER SIDE OF TRAVEL DIRECTION, THE USER SHOULD BE INFORMED OF THE LOCATION OF THE FUEL STATION IN HIS / HER DIRECTION OF TRAVEL THROUGH INFORMATION SIGNS AS AT C OF THE ATABLE OF THIS DRAWING.
TEHSIL. : PILIBANGA		4.	THE LENGTH OF SEPARATOR ISLAND SHOULD BE DETERMINED AS PER SITE CONDITIONS ITS MINIMUM WIDTH SHOULD NOT BE LESS THEN 3.00M.
DISTRICT : HANUMANGARH		5.	THE SEPARATOR ISLAND & BUFFER STRIP SHALL BE TURFED WITH PROVISION OF MIN. 275MM HIGH KERBS.
POLICE STATION : GOLUWALA		6.	CULVERTS TO BE PROVIDED IN THE LINE OF STORM WATER DRAIN ON ENTRY AND EXIT APPROACHES, TO CATER TO THE EXPECTED DISCHARGE.
RAILWAY STATION : HANUMANGARH		7.	ALL THE DIMENSIONS ARE IN METRE UNLESS OTHERWISE SPECIFIED.
STATE : RAJASTHAN			
PIN CODE : 335802			

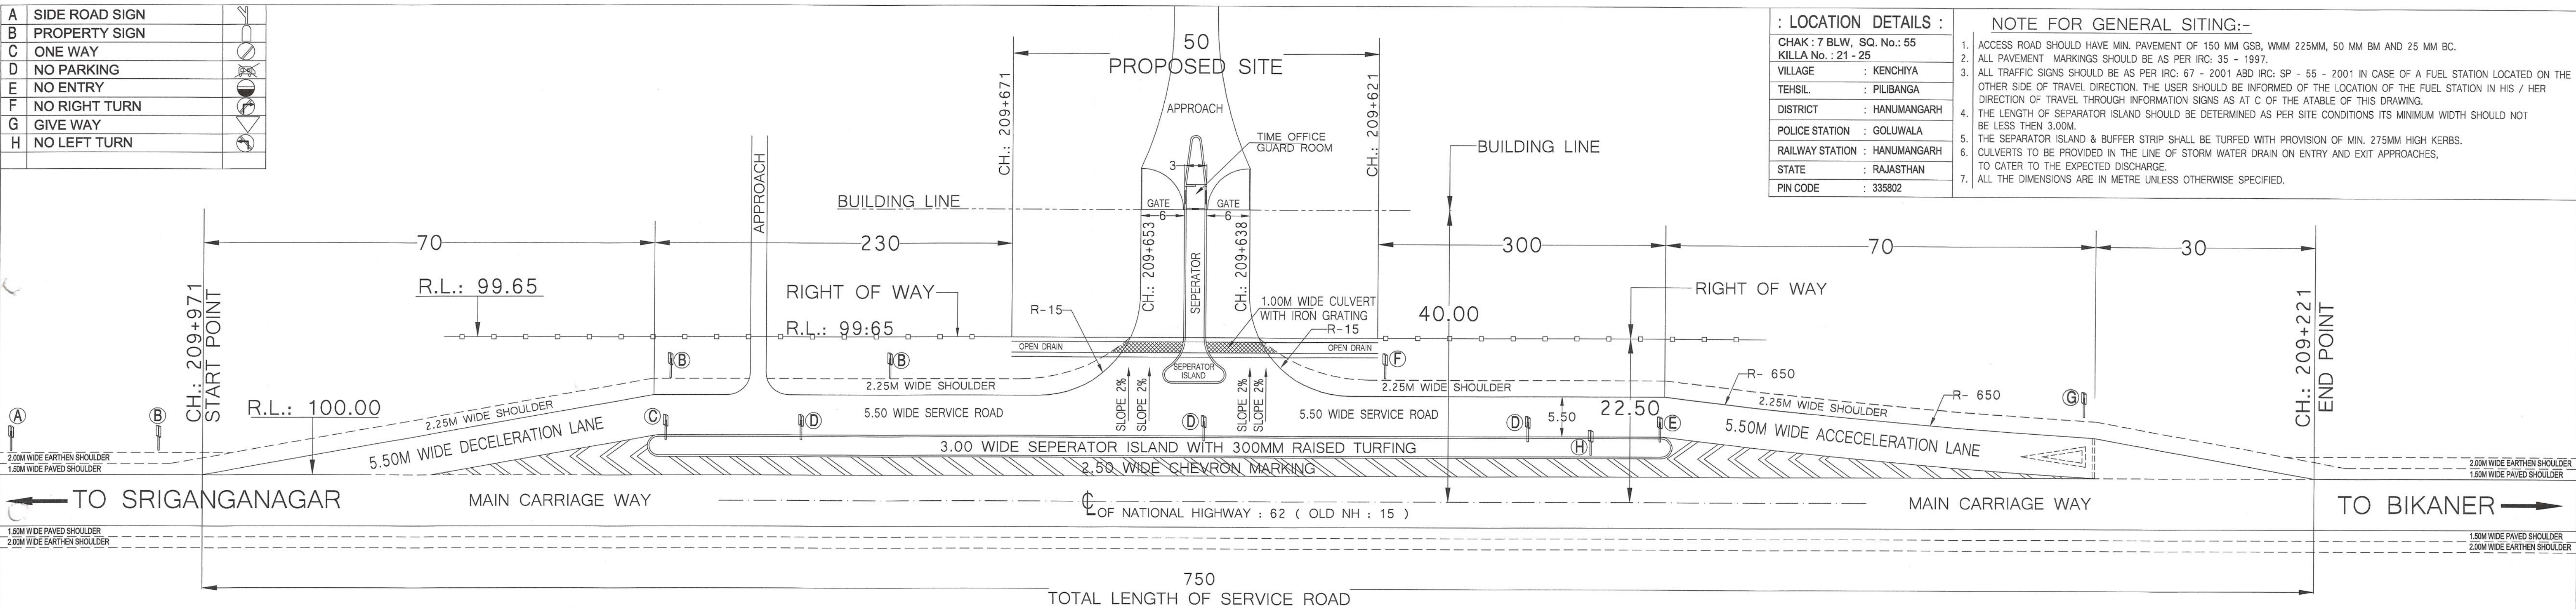

LINEAR LOCATION PLAN OF NH: 62 (OLD NH : 15) SHOWING DETAILS OF 1000M BOTH SIDE FROM
PROPOSED SITE AT CH. : 209 + 621 TO 209 + 671 AT VILL.: KENCHIYA TEHSIL : PILIBANGA DISTT. : HANUMANGARH (RAJ.)

DRAWN BY: J. P. TECHNICAL SERVICES EMPANELLED CONSULTANT FOR : - MINISTRY OF ROAD TRANSPORT AND HIGHWAYS - DIRECTORATE OF LOCAL BODIES (DLB) RAJASTHAN. - INDIAN OIL CORPORATION LIMITED. - BHARAT PETROLEUM CORPORATION LIMITED. - RELIANCE INDUSTRIES LIMITED. - HERITAGE PROTECTION & PROMOTION AUTHORITY OF RAJASTHAN.	<table border="1" style="width: 100%; border-collapse: collapse;"> <tr> <td colspan="2" style="text-align: center;"> M/s. JUGGLER HAWK INDUSTRIES Pvt. Ltd. 40 / 40, Third Block, New Dhan Mandil, Sri Ganganagar (Rajasthan) </td> </tr> <tr> <td colspan="2" style="text-align: center;"> PRO. PLAN FOR ACCESS PERMISSION TO PRIVATE PROPERTY ON NH: 62 (OLD NH : 15) AT CHAINAGE : 209 + 621 TO 209 + 671 (RHS) AT CHAK 7 BLW, SQ No.: 55, KILLA No.: 21 - 25 AT VILLAGE </td> </tr> </table>	M/s. JUGGLER HAWK INDUSTRIES Pvt. Ltd. 40 / 40, Third Block, New Dhan Mandil, Sri Ganganagar (Rajasthan)		PRO. PLAN FOR ACCESS PERMISSION TO PRIVATE PROPERTY ON NH: 62 (OLD NH : 15) AT CHAINAGE : 209 + 621 TO 209 + 671 (RHS) AT CHAK 7 BLW, SQ No.: 55, KILLA No.: 21 - 25 AT VILLAGE	
M/s. JUGGLER HAWK INDUSTRIES Pvt. Ltd. 40 / 40, Third Block, New Dhan Mandil, Sri Ganganagar (Rajasthan)					
PRO. PLAN FOR ACCESS PERMISSION TO PRIVATE PROPERTY ON NH: 62 (OLD NH : 15) AT CHAINAGE : 209 + 621 TO 209 + 671 (RHS) AT CHAK 7 BLW, SQ No.: 55, KILLA No.: 21 - 25 AT VILLAGE					