


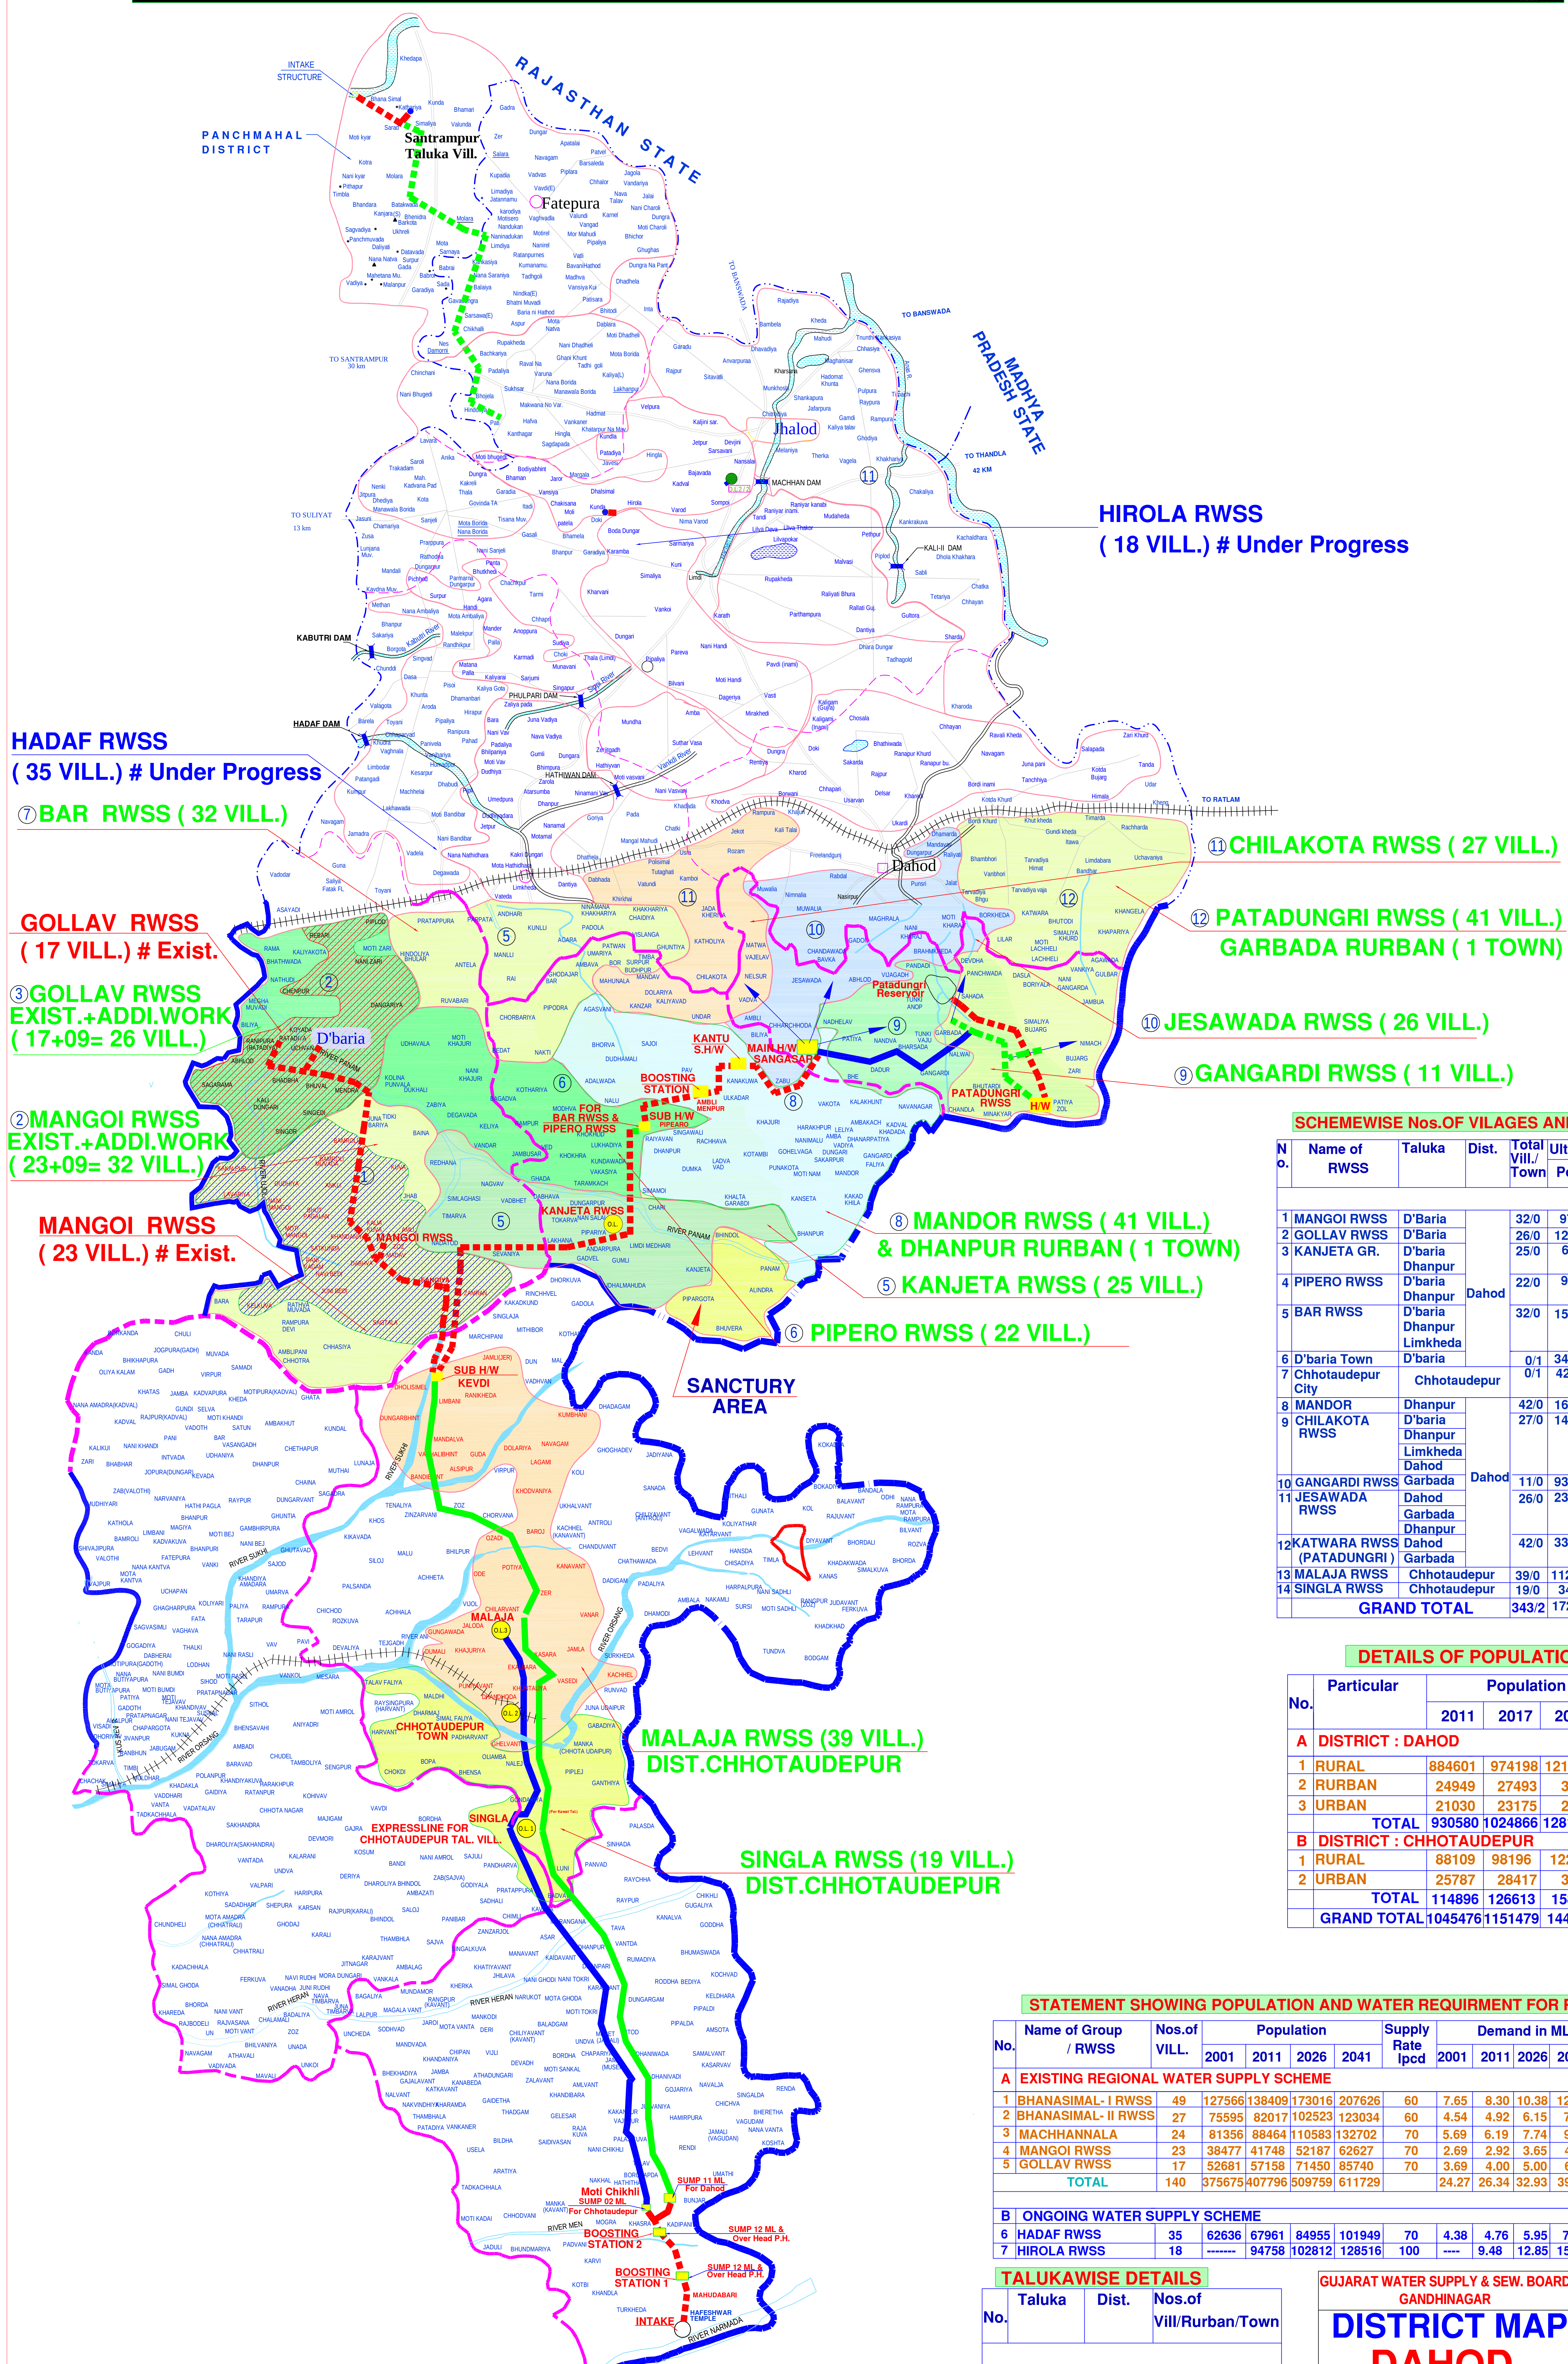

SCHEMEWISE Nos.OF VILAGES AND DEMAND						
N o.	Name of RWSS	Taluka	Dist.	Total Vill/ Town	Ultimate Popu.	Yr.2047 Demand MLD
1	MANGOI RWSS	D'Baria	Dahod	32/0	97297	9.73
2	GOLLAV RWSS	D'Baria		26/0	126938	12.69
3	KANJETA GR.	D'baria Dhanpur		25/0	68803	6.88
4	PIPERO RWSS	D'baria Dhanpur		22/0	91018	9.10
5	BAR RWSS	D'baria Dhanpur Limkheda		32/0	154374	15.44
6	D'baria Town	D'baria		0/1	34763	4.87
7	Chhotaudepur City	Chhotaudepur		0/1	42626	5.97
8	MANDOR	Dhanpur	Dahod	42/0	160497	16.20
9	CHILAKOTA RWSS	D'baria Dhanpur Limkheda Dahod		27/0	142623	14.26
10	GANGARDI RWSS	Garbada		11/0	93313	9.33
11	JESAWADA RWSS	Dahod Garbada Dhanpur		26/0	232283	23.23
12	KATWARA RWSS (PATADUNGRI)	Dahod Garbada		42/0	336413	35.14
13	MALAJA RWSS	Chhotaudepur		39/0	112572	11.26
14	SINGLA RWSS	Chhotaudepur		19/0	34737	3.47
GRAND TOTAL				343/2	1728257	177.57

DETAILS OF POPULATION					
No.	Particular	Population			
		2011	2017	2032	2047
A DISTRICT : DAHOD					
1	RURAL	884601	974198	1218587	1462319
2	RURBAN	24949	27493	34366	41240
3	URBAN	21030	23175	28969	34763
TOTAL		930580	1024866	1281922	1538322
B DISTRICT : CHHOTAUDEPUR					
1	RURAL	88109	98196	122754	147309
2	URBAN	25787	28417	35521	42626
TOTAL		114896	126613	158275	189935
GRAND TOTAL		1045476	1151479	1440197	1728257

STATEMENT SHOWING POPULATION AND WATER REQUIREMENT FOR RWSS													
No.	Name of Group / RWSS	Nos. of VILL.	Population				Supply Rate lpcd	Demand in MLD					With 10% EXTRA
			2001	2011	2026	2041		2001	2011	2026	2041		
A EXISTING REGIONAL WATER SUPPLY SCHEME													
1	BHANASIMAL- I RWSS	49	127566	138409	173016	207626	60	7.65	8.30	10.38	12.46	13.70	
2	BHANASIMAL- II RWSS	27	75595	82017	102523	123034	60	4.54	4.92	6.15	7.38	8.12	
3	MACHHANNALA	24	81356	88464	110583	132702	70	5.69	6.19	7.74	9.29	10.22	
4	MANGOI RWSS	23	38477	41748	52187	62627	70	2.69	2.92	3.65	4.38	4.82	
5	GOLLAV RWSS	17	52681	57158	71450	85740	70	3.69	4.00	5.00	6.00	6.60	
TOTAL		140	375675	407796	509759	611729		24.27	26.34	32.93	39.51	43.47	
B ONGOING WATER SUPPLY SCHEME													
6	HADAF RWSS	35	62636	67961	84955	101949	70	4.38	4.76	5.95	7.14	7.85	
7	HIROLA RWSS	18	-----	94758	102812	128516	100	----	9.48	12.85	15.42	18.14	

TALUKAWISE DETAILS			
No.	Taluka	Dist.	Nos.of Vill/Rurban/Town
1	D'Baria	Dahod	79/0/1
2	Dhanpur	Dahod	89/1/0
3	Limbkheda	Dahod	33/0/0
4	Garbada	Dahod	33/1/0
5	Dahod	Dahod	49/0/0
	Total	Dahod	283/2/1
6	C'Udepur	C'Udepur	58/0/1
	Grand Total		341/2/2

GUJARAT WATER SUPPLY & SEW. BOARD GANDHINAGAR		
DISTRICT MAP DAHOD		
DRAWN BY	CHIEF ENGINEER ZONE - I G.W.S. & SEW. BOARD VADODARA	
CHECKED BY	SUPERINTENDING ENGINEER P.H. CIRCLE G.W.S. & SEW. BOARD GUDNAR	
TRACED BY	EXECUTIVE ENGINEER P.H. WORKS DN. G.W.S. & SEW. BOARD DAHOD	
COMPARED BY	DY. EXE. ENGINEER P.H. SANI. S. DN. G.W.S. & SEW. BOARD DAHOD	