



Name of Project :- Construction of Four Lane Jalaun To Orai (Bilrayan Panwari Road SH-21 From Km 352.000 to km 370.450 , By-pass No. 1 & 2 And Remaining Part Of NH-25, District - Jalaun)  
State Of Uttar Pradesh  
Proposal No. F P / U P / ROAD / 17575 /2016  
Forest land to be diverted = 35.71435 Ha.

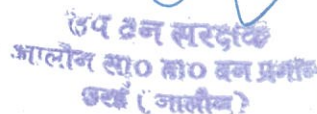

| * DESCRIPTION *                                                                       |                                                     |
|---------------------------------------------------------------------------------------|-----------------------------------------------------|
|  | MEDIAN                                              |
|  | EXISTING ROAD                                       |
|  | EARTHEN SHOULDER 3.80 M WIDE                        |
|  | PROPOSED ROAD 8.75 M WIDE                           |
|  | PROPOSED SHOULDER 1.0M WIDE                         |
|  | PROPOSED TO BE DIVERTED FOREST LAND VARRIABLE WIDTH |
|  | AVARAGE. R O W 35.0                                 |

Name of Project :- Construction of Four Lane Jalaun To Orai (Bilrayan Panwari Road SH-21 From Km 352.000 to km 370.450 , By-pass No. 1 & 2 And Remaining Part Of NH-25, District - Jalaun)  
 State Of Uttar Pradesh  
 Proposal No. F P / U P / ROAD / 17575 /2016  
 Forest land to be diverted = 35.71435 Ha.

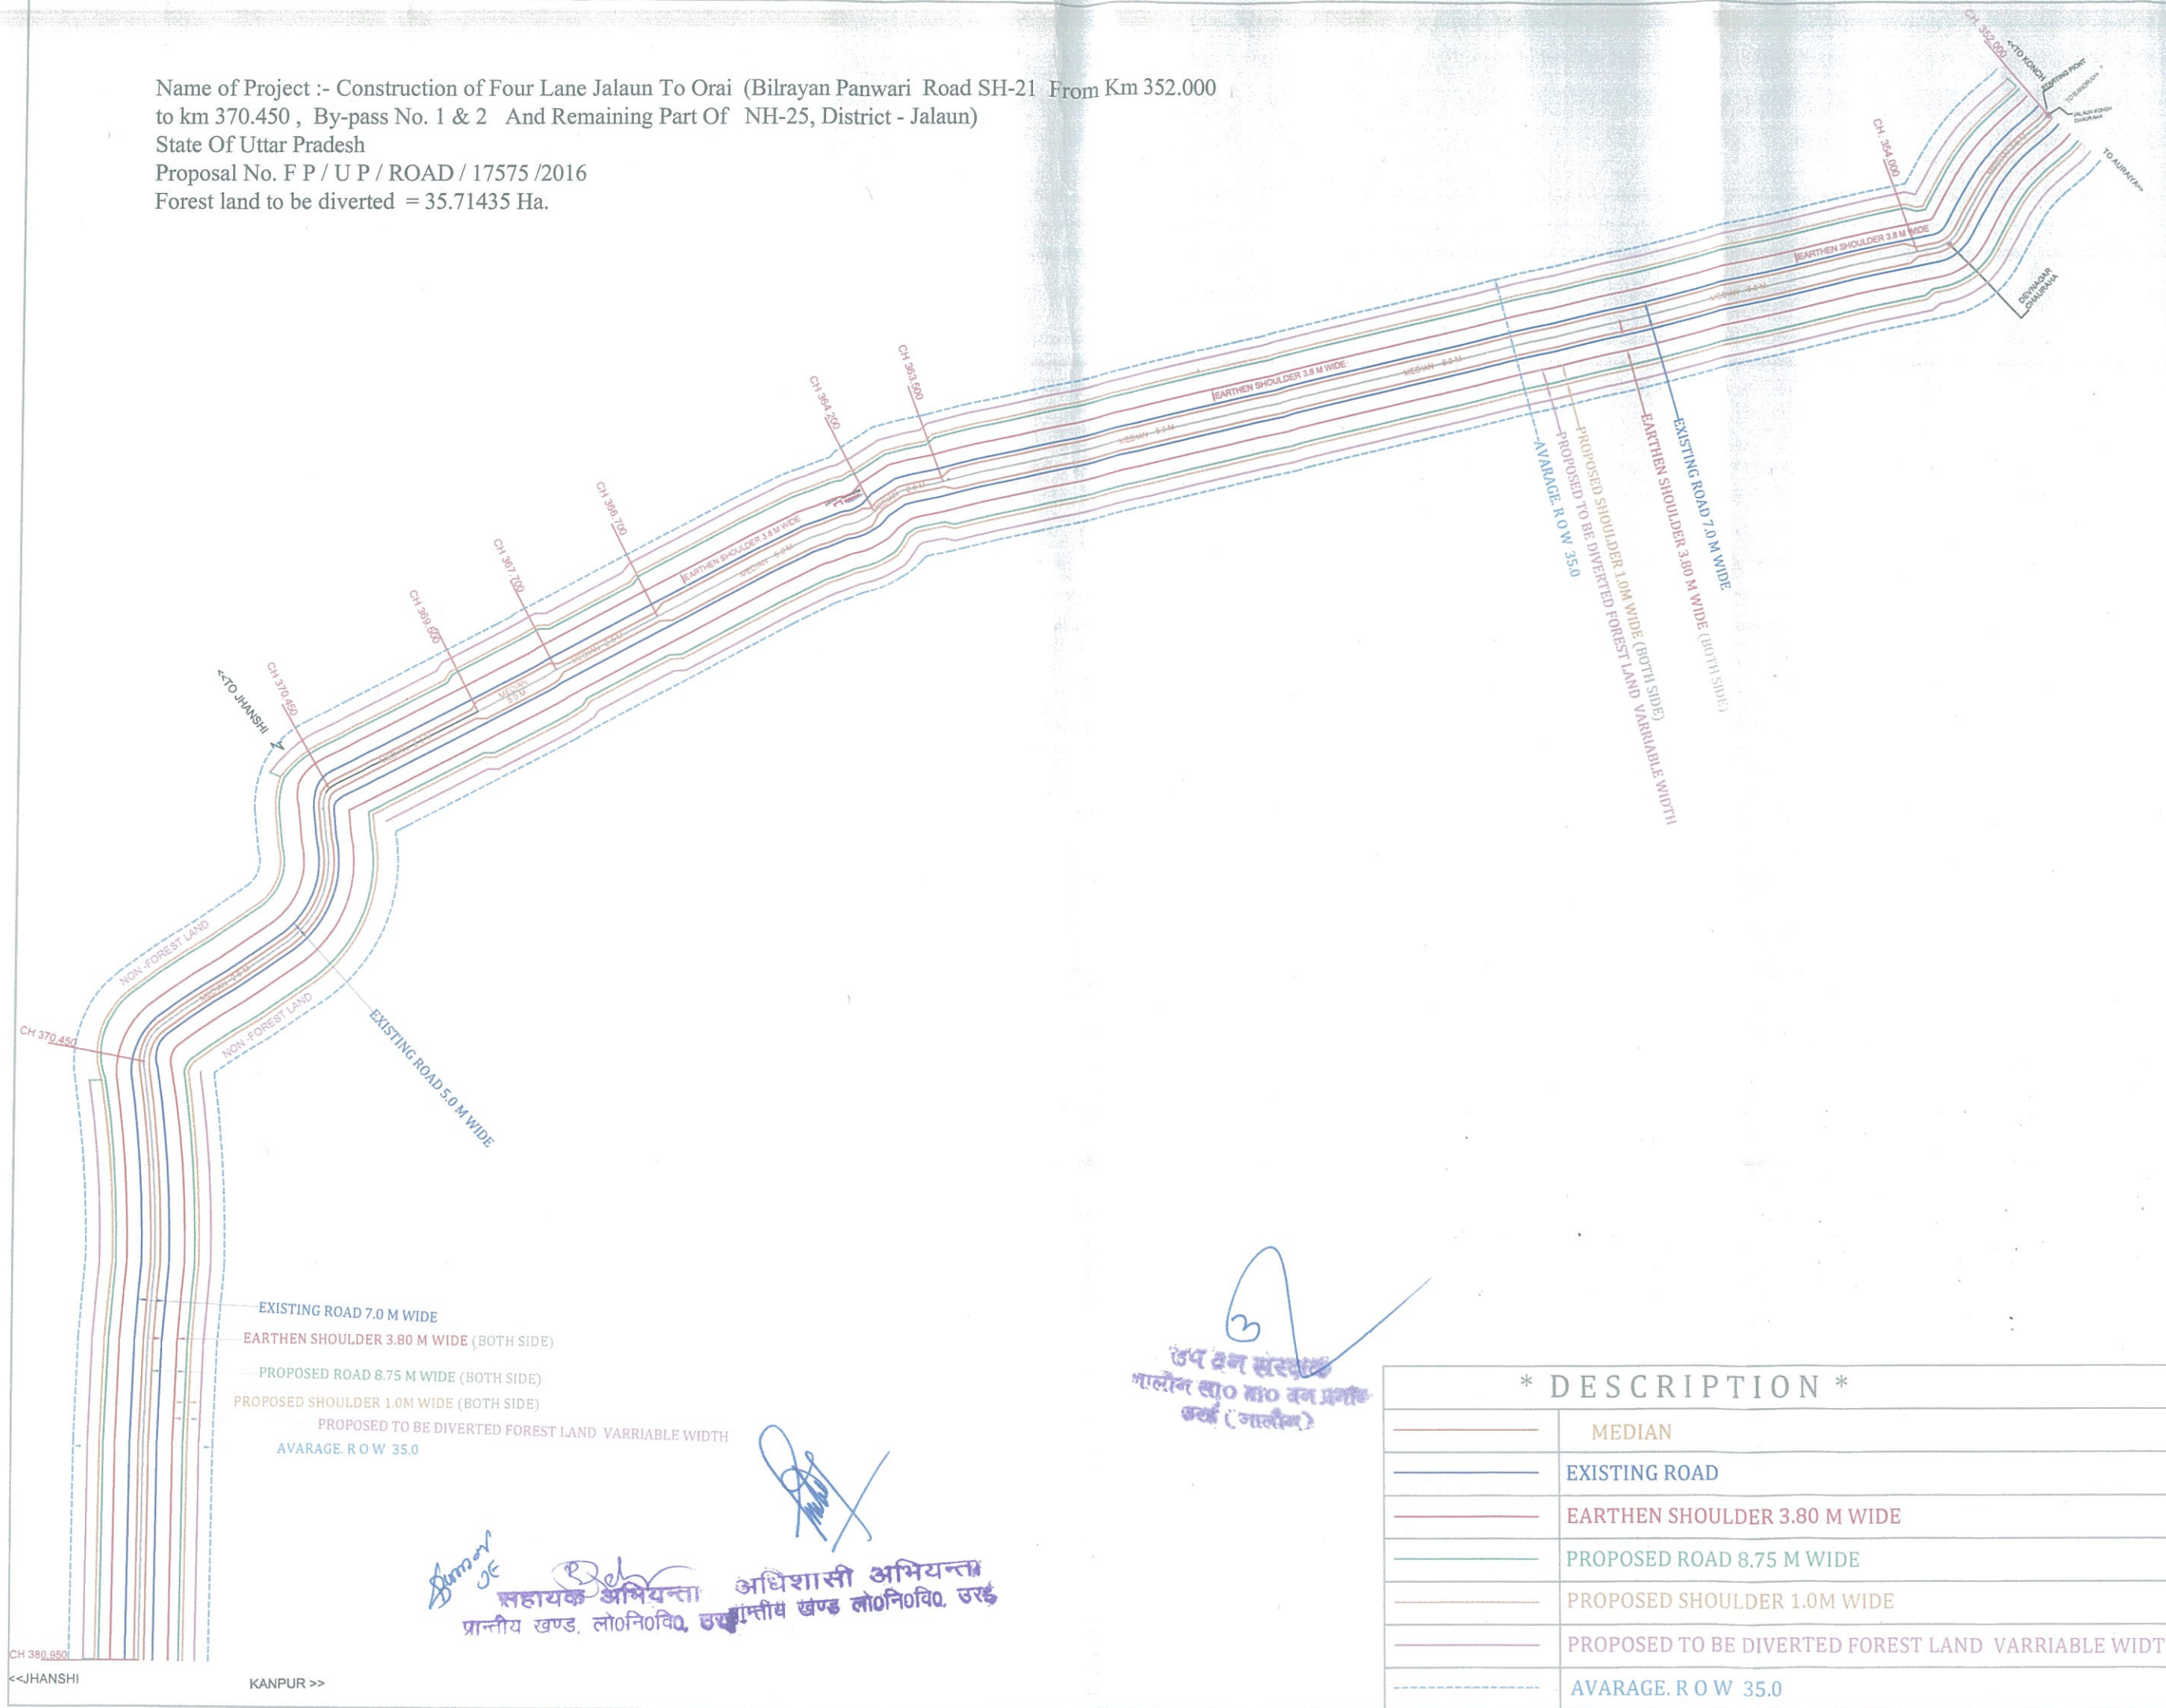

उप वन संरक्षण  
 गलौन बाँव वन प्रजाति  
 उर्वर (गलौन)

अधिसासी अभियन्ता  
 सहायक अभियन्ता  
 प्रांतीय खण्ड, लो०नि०वि०, उ००

| * DESCRIPTION * |                                                     |
|-----------------|-----------------------------------------------------|
|                 | MEDIAN                                              |
|                 | EXISTING ROAD                                       |
|                 | EARTHEN SHOULDER 3.80 M WIDE                        |
|                 | PROPOSED ROAD 8.75 M WIDE                           |
|                 | PROPOSED SHOULDER 1.0M WIDE                         |
|                 | PROPOSED TO BE DIVERTED FOREST LAND VARRIABLE WIDTH |
|                 | AVARAGE. R O W 35.0                                 |