



H.B.NO.=246 KHEWAT NO.=1375,1366,1377,1254,1384,1282,1450,563,
KHATAUNI NO.=1699,1690,1701,1555,1708,1602,1777,647
KHASRA NO.98//2,9,98// $\frac{3}{2}$,98// $\frac{8}{2}$,13,90// $\frac{22}{1}$, $\frac{89}{25}$,2,90//21,90// $\frac{22}{2}$,23,98// $\frac{1}{3}$, $\frac{10}{1}$, $\frac{10}{2}$, $\frac{99}{6}$,15, $\frac{16}{1}$,90//18

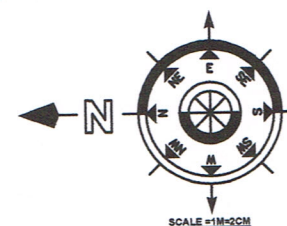

TOTAL PROTECTED AREA
AREA OF 2A = 7.32 SQ.MT
AREA OF 2B = 72.00 SQ.MT
TOTAL AREA= 79.32 SQ.MT
=0.0079HECT.

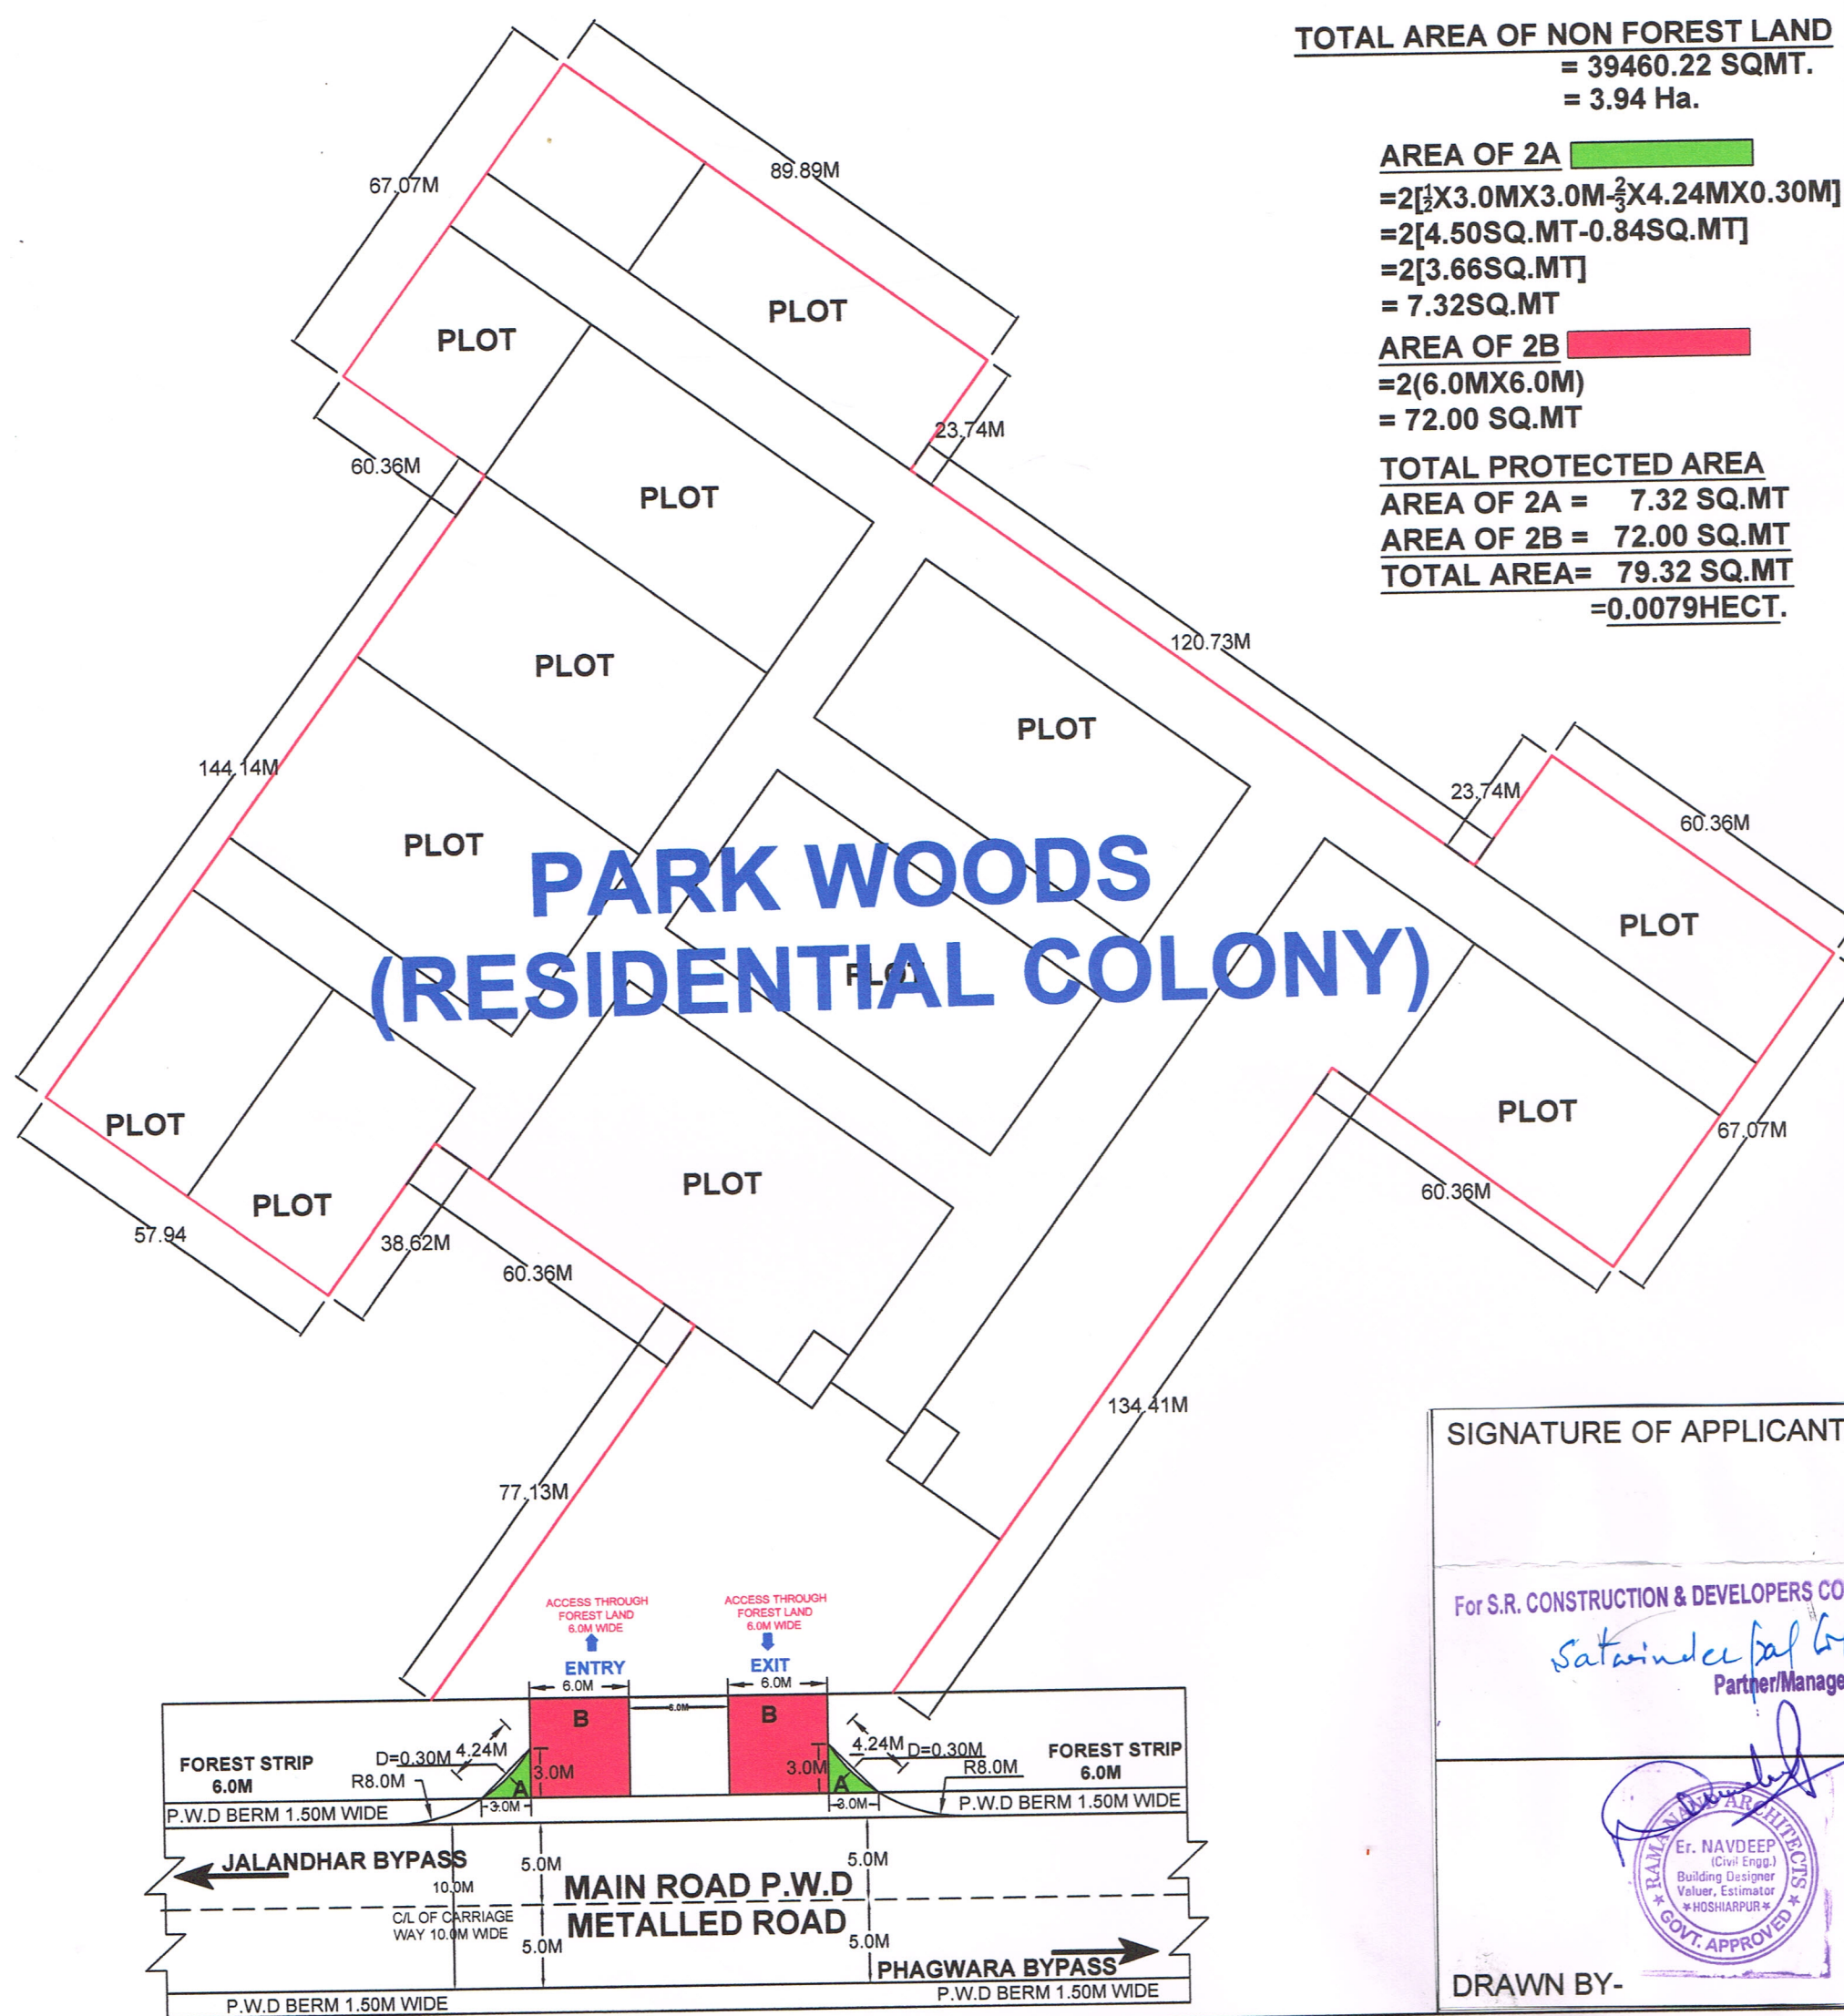

DRAWN BY-