

MOHANARUPA POWER PROJECTS PRIVATE LIMITED

CIN: U45206AP2000PTC035870 E Mail: umraokvd@yahoo.com, Mobile: +91 8639026633
12-75- A, Pedapadu, Katnenivari Street Pedapadu Mandal West Godavari AP

Kind Attn: Sri Sachin Guptha , I.F.S

Dt: 12th July 2021

To
The
District forest officer,
Opp Ayyappa swamy temple,
Phool bagh,
Vijayanagaram,
Andhrapradesh.

Sir,

Sub: Proposal for diversion of 4.88 hectares of land in compartment no: 425,426 and 427 of Nanda reserve forest, Vijayanagaram division for construction of Mini hydro power project (3 X 4000KW) 12 MW on Gomukhi River near Tonam Village, Salur Mandal, Vijayanagaram District, Andhrapradesh, by M/s Mohana Rupa power Project Pvt Ltd- Proposal under Forest conservation Act 1980-m Additional information Submitted , Submission of muck disposal plan - kind consideration – Requested - Regarding :reg


- Ref No1: Rc.No.1205/2014/S4, Dated: 30th June 2021.
2. F no: APBO94/2019-CHN Part/30 Dated:06/04/2021
3, Rc.No.1205/2014/S4, 15.06.2021

Adverting to the above vide reference No 1 cited we have been informed to submit 7 sets of Location Map in ARC VIEW, Survey of India Sheet and KML file to forward file the muck disposal plan for further processing of the proposal.

In this regard we would like to inform you that we could not find the ARC VIEW software for submitting the drawings as requested by you. Hence we are submitting the plans in Survey of India sheets and in KML form for your kind perusal. We request your good selves to kindly go through the details and communicate any clarification is required.


Thanking you in anticipation.

For Mohana rupa power projects pvt Ltd

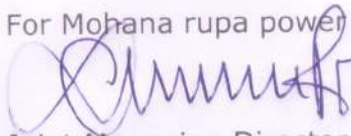

Joint Managing Director.

Encl: Location Map on topo sheet , Survey of India Sheet and KML file.

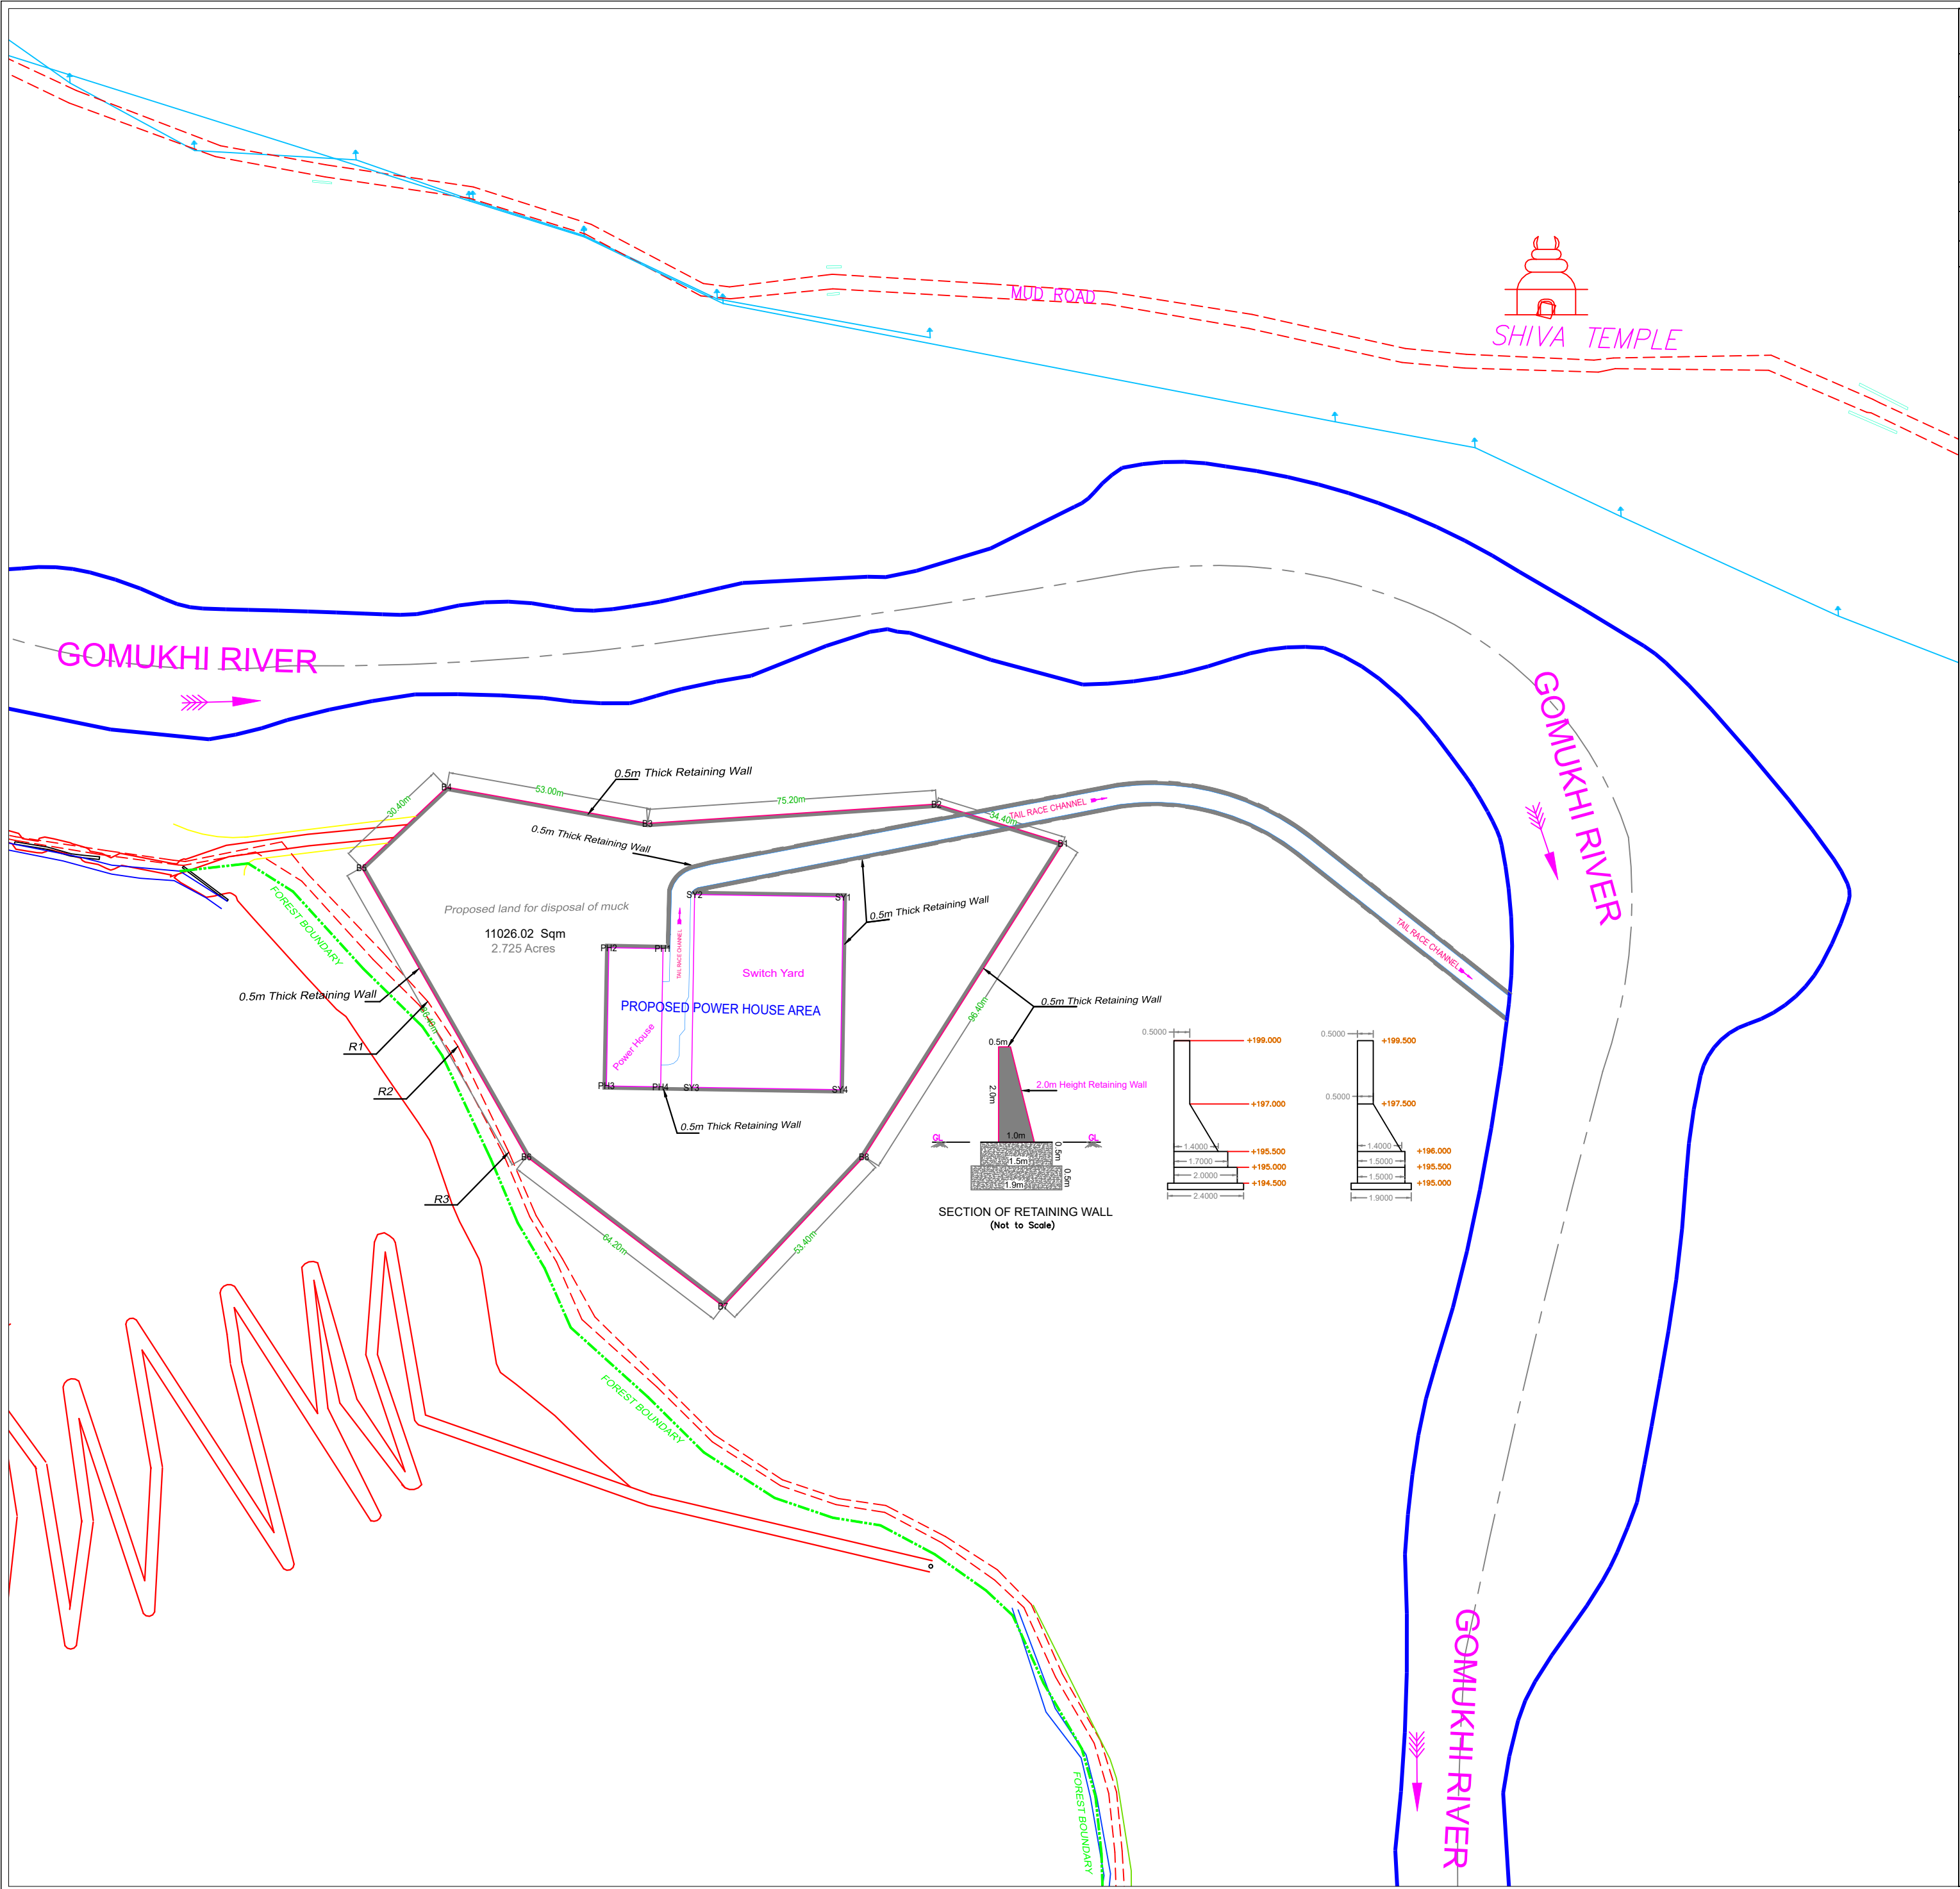


Client :-		M/S. MOHANARUPA POWER PROJECT PVT.LTD.	
Consultants :-		 ECI Renewable Energy Consultants (P) Ltd.	
Project :-		GOMUKHI SHP (3x4MW)	
Title :- DETAILS OF PROPOSED LAND FOR DISPOSAL OF MUCK AT SY.NO.1-1P, THONAM VILLAGE, SALUR MANDALA, VIZINAGARAM DISTRICT. ANDRAPRADESH. BELONGS TO MOHANARUPA POWER PROJECT PVT.LTD.			
Design :-	V.R.K	Drawn :-	Srin .S.B
Date :-	29.6.2021	Checked :-	M.S.I
Scale :-	1:1000		
Drawing Number		ECIR-538-P-023	R-05

- NOTES.
1. ALL DIMENSIONS ARE IN METRE.
 2. DO NOT SCALE DIMENSIONS FROM THE DRAWING.

AREA STATEMENTS

Proposed land for disposal of muck

Sqmt.	Area in Acres
11026.02	2.725

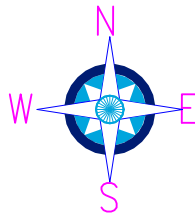


Pt.ID	WGS84-Spherical Coordinates					
	DEGREE MINUTE SECOND		IN DEGREE		UTM-Coordinates	
	Latitude	Longitude	Latitude	Longitude	Easting	Northing
BOUNDARY COORDINATES						
B1	18°39' 30.28"N	83°7' 32.6102"E	18.65840556	83.12572508	724226.101	2064362.632
B2	18°39' 30.6031"N	83°7' 31.4932"E	18.65850085	83.12541479	724193.236	2064372.793
B3	18°39' 30.4663"N	83°7' 28.9317"E	18.6584637	83.12470324	724118.202	2064367.789
B4	18°39' 30.7948"N	83°7' 27.1562"E	18.65855411	83.12421005	724056.041	2064377.380
B5	18°39' 30.1249"N	83°7' 26.3938"E	18.65836803	83.12398821	724043.932	2064356.315
B6	18°39' 27.6684"N	83°7' 27.8238"E	18.65768567	83.1243955	724086.751	2064281.272
B7	18°39' 26.3838"N	83°7' 29.5501"E	18.65732883	83.12487504	724137.821	2064242.368
B8	18°39' 27.6342"N	83°7' 30.6141"E	18.65767617	83.12522814	724174.413	2064281.260
SWITCH YARD COORDINATES						
SY1	18°39' 29.6285"N	83°7' 30.6573"E	18.6582857	83.12518258	724169.016	2064348.684
SY2	18°39' 29.6633"N	83°7' 29.3408"E	18.65829536	83.12481684	724130.410	2064349.295
SY3	18°39' 28.2362"N	83°7' 29.2928"E	18.65784339	83.12480351	724129.597	2064299.243
SY4	18°39' 28.2014"N	83°7' 30.6093"E	18.65783373	83.12516925	724168.203	2064298.632
POWER HOUSE COORDINATES						
PH1	18°39' 29.4096"N	83°7' 29.0553"E	18.65816934	83.12473759	724122.213	2064335.245
PH2	18°39' 29.4234"N	83°7' 28.5752"E	18.65817317	83.12460423	724108.136	2064335.502
PH3	18°39' 28.2561"N	83°7' 28.5394"E	18.65784882	83.12459428	724107.512	2064299.593
PH4	18°39' 28.2434"N	83°7' 29.0195"E	18.6578454	83.12472785	724121.590	2064299.370
ROAD COORDINATES						
R1	18°39' 29.9874"N	83°7' 26.9657"E	18.65805207	83.12419715	724081.118	2064321.535
R2	18°39' 28.6059"N	83°7' 27.2278"E	18.65794608	83.12422993	724088.839	2064309.893
R3	18°39' 27.7062"N	83°7' 27.6678"E	18.65769615	83.12435216	724082.184	2064282.378



Client :-		M/S. MOHANARUPA POWER PROJECT PVT.LTD.	
Consultants :-		 ECI Renewable Energy Consultants (P) Ltd.	
Project :-		GOMUKHI SHP (3x4MW)	
Title :- DETAILS OF PROPOSED LAND FOR DISPOSAL OF MUCK AT SY.NO.1-1P, THONAM VILLAGE, SALUR MANDALA, VIZINAGARAM DISTRICT. ANDRAPRADESH. BELONGS TO MOHANARUPA POWER PROJECT PVT.LTD.			
Design :- V.R.K		Drawn :- Selin . S.B	Approved M.S.I
Date :- 28.6.2021	Scale :- 1:1000	Checked :- M.S.I	
Drawing Number		ECIR-538-P-023	R-05

- NOTES.
1. ALL DIMENSIONS ARE IN METRE.
 2. DO NOT SCALE DIMENSIONS FROM THE DRAWING.

AREA STATEMENTS	
Proposed land for disposal of muck	
Sqmt.	Area in Acres
11026.02	2.725

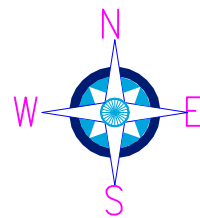

Pt-ID	WGS84-Spherical Coordinates					
	DEGREE MINUTE SECOND		IN DEGREE		UTM-Cordinates	
	Latitude	Longitude	Latitude	Longitude	Easting	Northing
BOUNDARY COORDINATES						
B1	18°39' 30.28"N	83°7' 32.6102"E	18.65840556	83.12572508	724226.101	2064362.632
B2	18°39' 30.6031"N	83°7' 31.4932"E	18.65850085	83.12541479	724193.236	2064372.793
B3	18°39' 30.4663"N	83°7' 28.9317"E	18.6584637	83.12470324	724118.202	2064367.789
B4	18°39' 30.7948"N	83°7' 27.1562"E	18.65855411	83.12421005	724056.041	2064377.380
B5	18°39' 30.1249"N	83°7' 26.3938"E	18.65836803	83.12399821	724043.952	2064356.315
B6	18°39' 27.6684"N	83°7' 27.8238"E	18.65768567	83.1243955	724086.751	2064281.272
B7	18°39' 26.3838"N	83°7' 29.5501"E	18.65732883	83.12487504	724137.821	2064242.368
B8	18°39' 27.6342"N	83°7' 30.6141"E	18.65767617	83.12522814	724174.413	2064281.260
SWITCH YARD COORDINATES						
SY1	18°39' 29.6285"N	83°7' 30.6573"E	18.6582857	83.12518258	724169.016	2064348.684
SY2	18°39' 29.6633"N	83°7' 29.3408"E	18.65829536	83.12481684	724130.410	2064349.295
SY3	18°39' 28.2362"N	83°7' 29.2928"E	18.65784339	83.12480351	724129.597	2064299.243
SY4	18°39' 28.2014"N	83°7' 30.6093"E	18.65783373	83.12516925	724168.203	2064298.632
POWER HOUSE COORDINATES						
PH1	18°39' 29.4096"N	83°7' 29.0553"E	18.65816934	83.12473759	724122.213	2064335.245
PH2	18°39' 29.4234"N	83°7' 28.5752"E	18.65817317	83.12460423	724108.136	2064335.502
PH3	18°39' 28.2561"N	83°7' 28.5394"E	18.65784892	83.12459428	724107.512	2064299.593
PH4	18°39' 28.2434"N	83°7' 29.0195"E	18.6578454	83.12472765	724121.590	2064299.370
ROAD COORDINATES						
R1	18°39' 28.9874"N	83°7' 26.9657"E	18.65805207	83.12419715	724081.118	2064321.535
R2	18°39' 28.0059"N	83°7' 27.2278"E	18.65794608	83.12422993	724088.839	2064309.893
R3	18°39' 27.7062"N	83°7' 27.6678"E	18.65769615	83.12435216	724082.184	2064282.378