
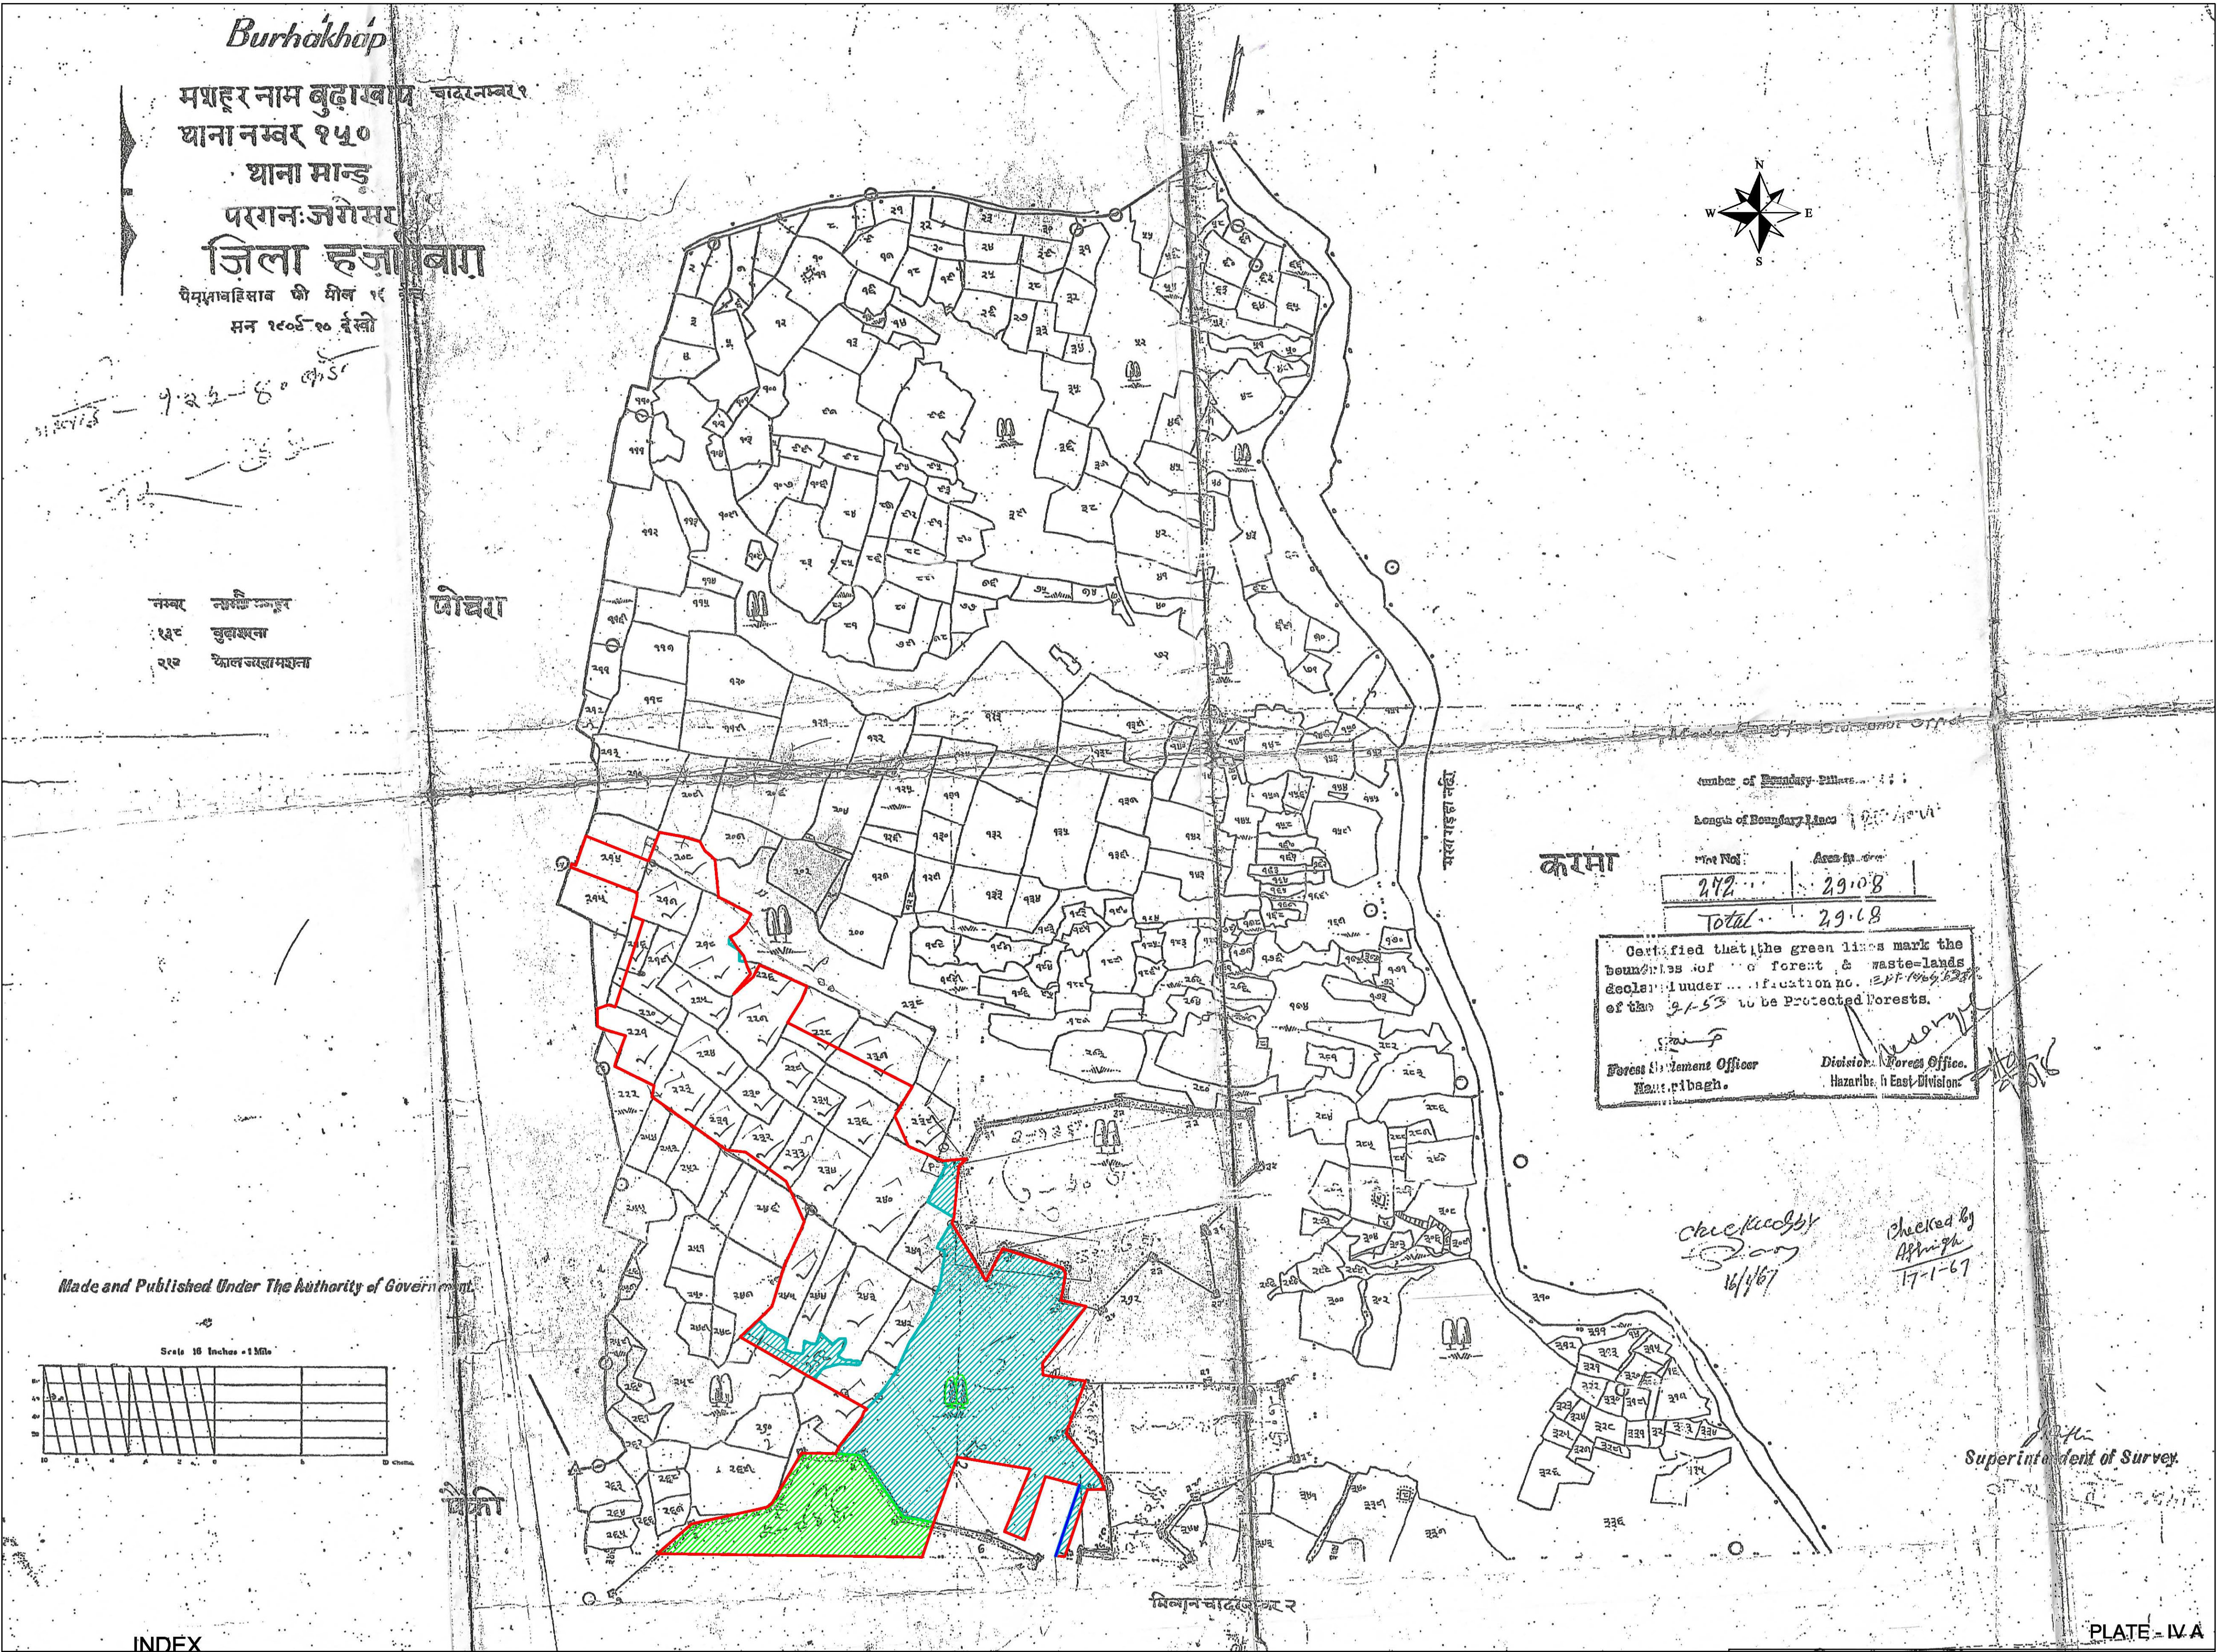


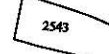

INDEX	
TOTAL AREA BOUNDARY	
NOTIFIED FOREST LAND	
JUNGLE JHARI LAND	
NON-FOREST LAND	
PLOT/PLOT NO.	
EXISTING ROAD	
PROPOSED PIPE LINE	

LAND USE BREAK UP OF FOREST LAND & NON-FOREST LAND		
	NOTIFIED FOREST LAND	2.14 Ha.
	JUNGLE JHARI LAND	6.43 Ha.
	NON-FOREST LAND	11.89 Ha.
	TOTAL	20.46 Ha.

VILLAGE CADASTRAL MAP SHOWING THE AREA PLAN OF TOTAL AREA WITHIN FOREST LAND PROPOSED TO BE DIVERTED OVER AN AREA OF 9.27 Ha. OF FOREST LAND (2.27 Ha. OF NOTIFIED FOREST LAND + 7.00 Ha. JUNGLE JHARI LAND) OF TOTAL 21.16 Ha. IN VILLAGE BUDHAKHAP(150), P.O. - KARMA, THANA - MANDU, DIST. RAMGARH OF JHARKHAND STATE APPLIED FOR FOREST CLEARANCE UNDER FC ACT 1980 OF M/S ALOKE STEEL INDUSTRIES PVT LTD

SCALE- 1 : 3,960

SIGNATURE OF APPLICANT